




A

A

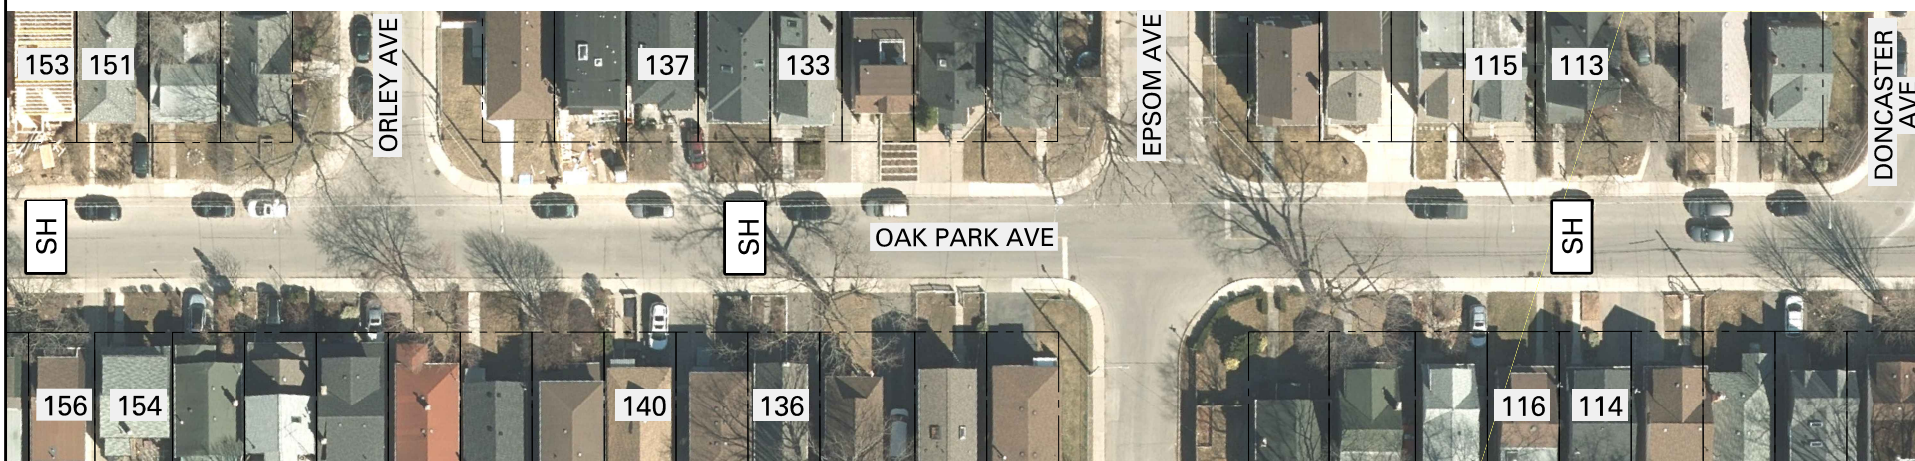

MATCH LINE SEE DRAWING
421G - 4034



PROPOSED TWO-WAY SPEED HUMPS

DISCLAIMER:

THIS DRAWING WAS PREPARED UPON REQUEST FROM THE WARD COUNCILLOR

* PLACEMENT OF THIS SPEED HUMPS DOES NOT COMPLY
WITH THE CITY OF TORONTO'S TRAFFIC CALMING POLICY.



SPEED HUMPS LOCATIONS PLAN

OAK PARK AVE: LUMSDEN AVE - DANFORTH AVE

