


MATCH LINE SEE DRAWING
421G - 4067

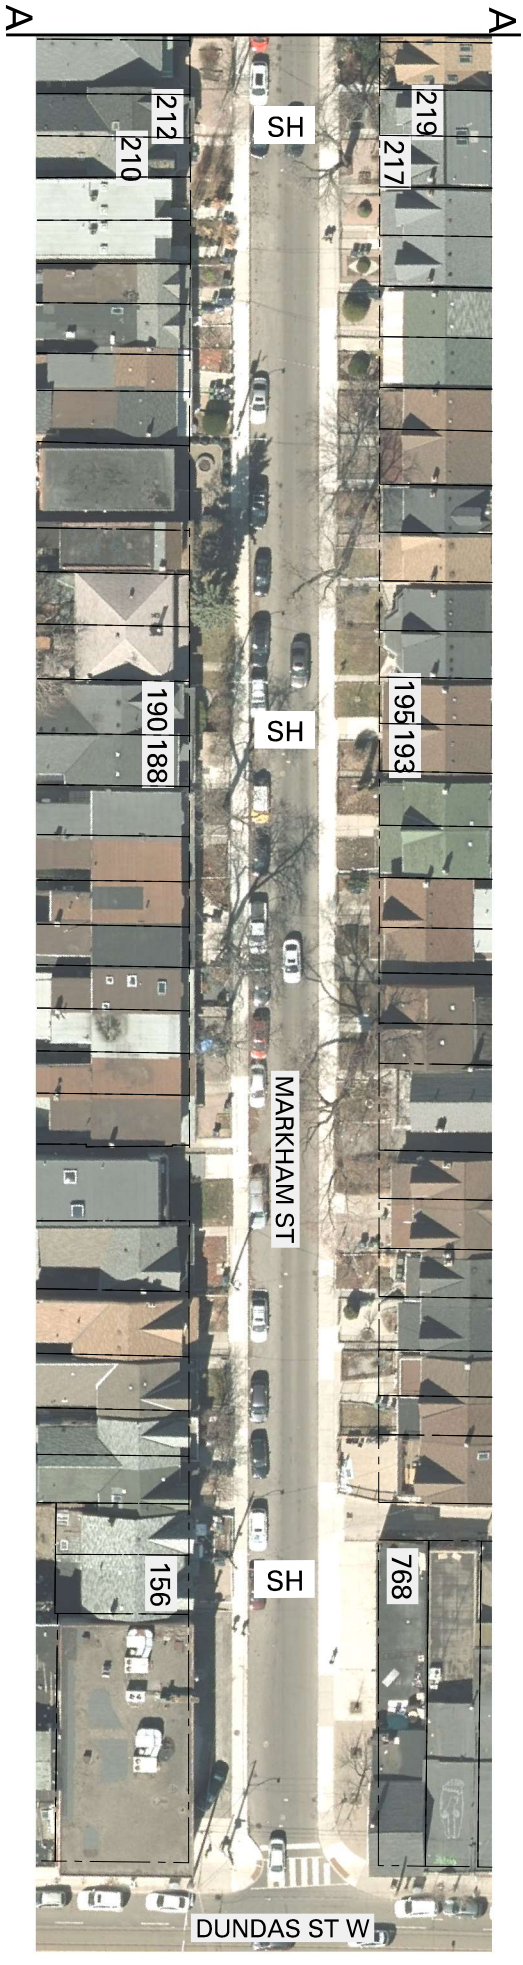

SH

PROPOSED TWO-WAY SPEED HUMPS

DISCLAIMER:

THIS DRAWING WAS PREPARED UPON REQUEST FROM THE WARD COUNCILLOR
* PLACEMENT OF THIS SPEED HUMPS DOES NOT COMPLY WITH THE CITY OF TORONTO'S TRAFFIC CALMING POLICY.



SPEED HUMPS LOCATIONS PLAN

MARKHAM STREET: DUNDAS ST W - COLLEGE ST

FILE NO. 421G - 4066

SCALE : N. T. S.

DRAWN BY : K.C.

DATE : MAY, 2022

