


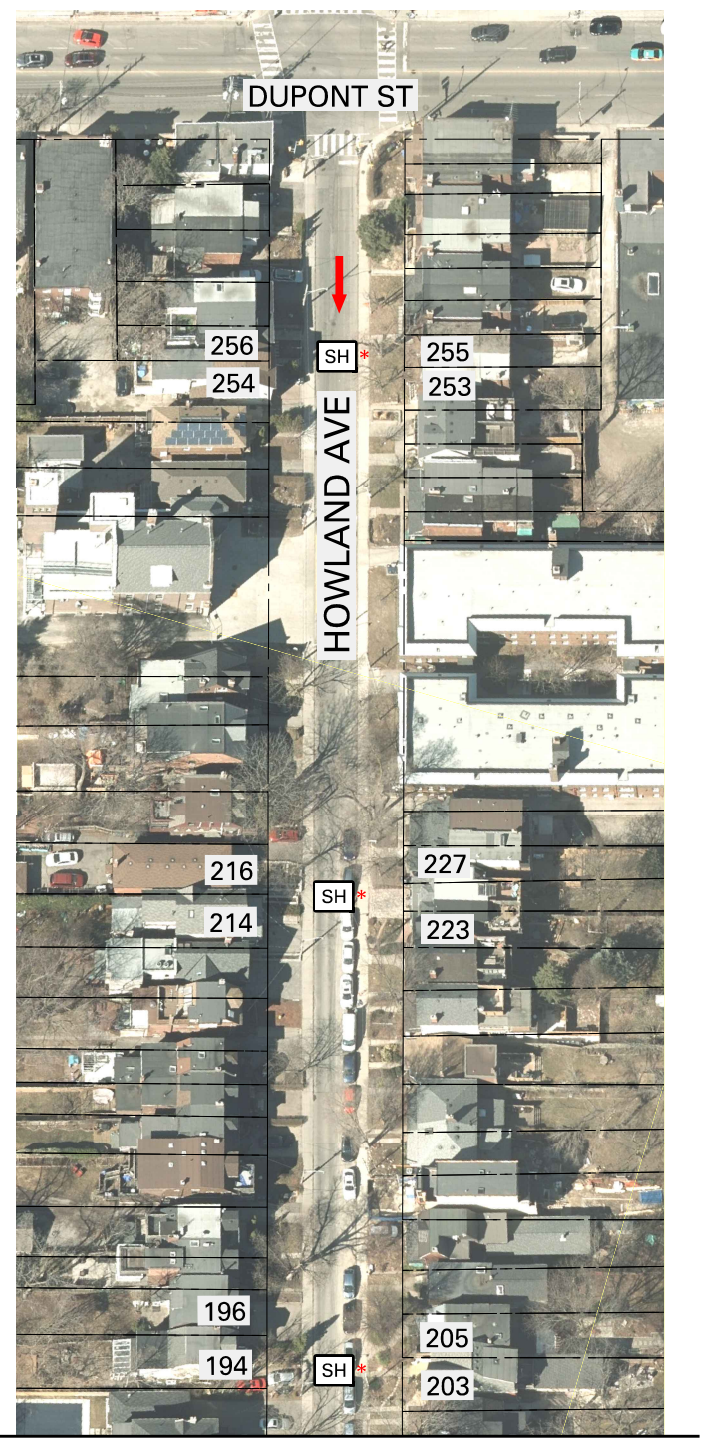

MATCH LINE SEE DRAWING 421G-4084




MATCH LINE SEE DRAWING 421G-4085

SH PROPOSED ONE-WAY SPEED HUMP

DISCLAIMER:

THIS DRAWING WAS PREPARED UPON REQUEST FROM THE WARD COUNCILLOR

* PLACEMENT OF THIS SPEED HUMP DOES NOT COMPLY WITH THE CITY OF TORONTO'S TRAFFIC CALMING POLICY.

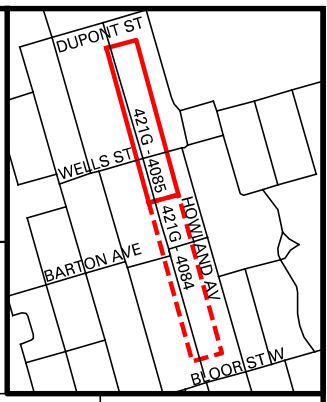

SPEED HUMP LOCATIONS PLAN

HOWLAND AVE: BLOOR ST - DUPONT ST