


A

A

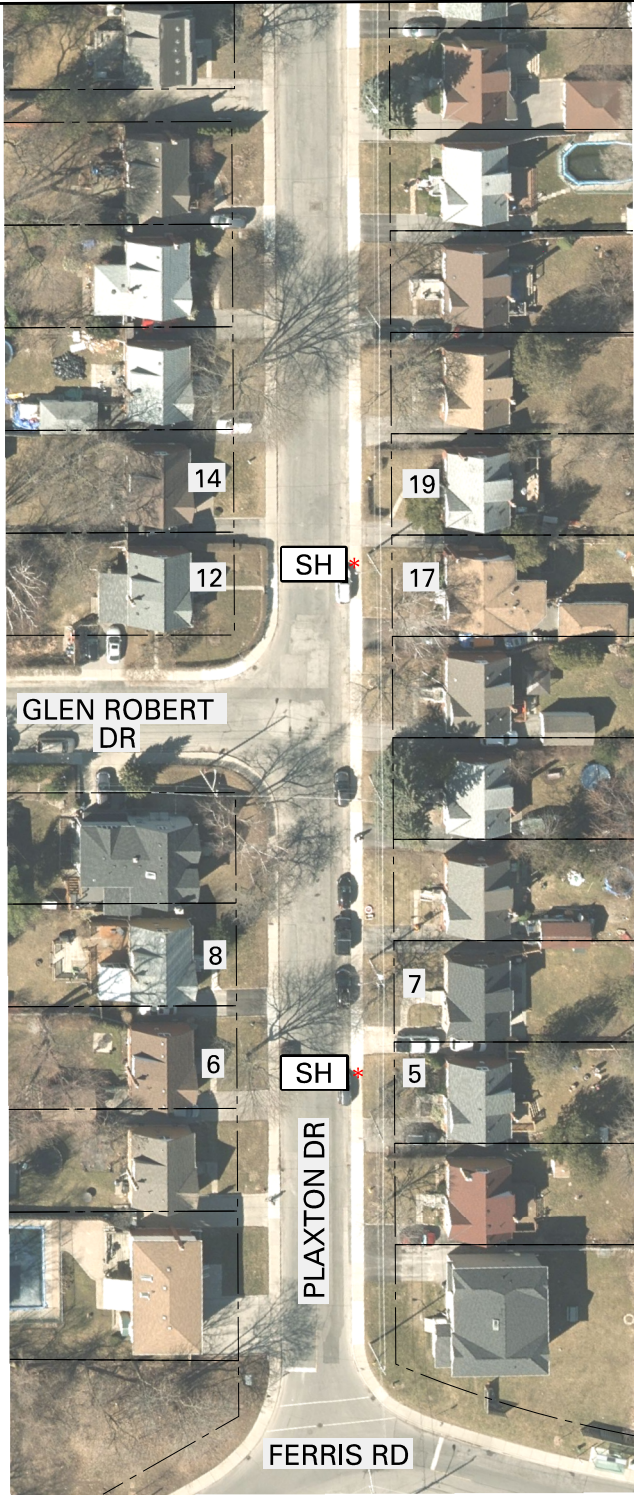

A

A


**SH**

PROPOSED TWO-WAY SPEED HUMPS

DISCLAIMER:

THIS DRAWING WAS PREPARED UPON REQUEST FROM THE WARD COUNCILLOR

\* PLACEMENT OF THIS SPEED HUMP DOES NOT COMPLY WITH THE CITY OF TORONTO'S TRAFFIC CALMING POLICY.

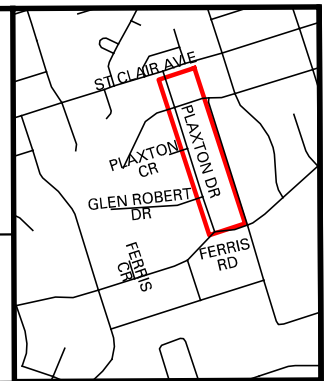

# SPEED HUMP LOCATIONS PLAN

## PLAXTON DR: ST CLAIR AVE - FERRIS RD