

OAKBURN CRESCENT

CONCEPT DESIGN


KG GROUP
OAKBURN CRESCENT
NORTH YORK, ON

KIRKOR
ARCHITECTS AND PLANNERS

Site Plan

SCALE: 1/600

Units:	
1BR:	84 units (18.9%)
1BR+D:	174 units (39.1%)
2BR:	142 units (31.9%)
3BR:	45 units (10.1%)
Total Unit Count:	445 Units

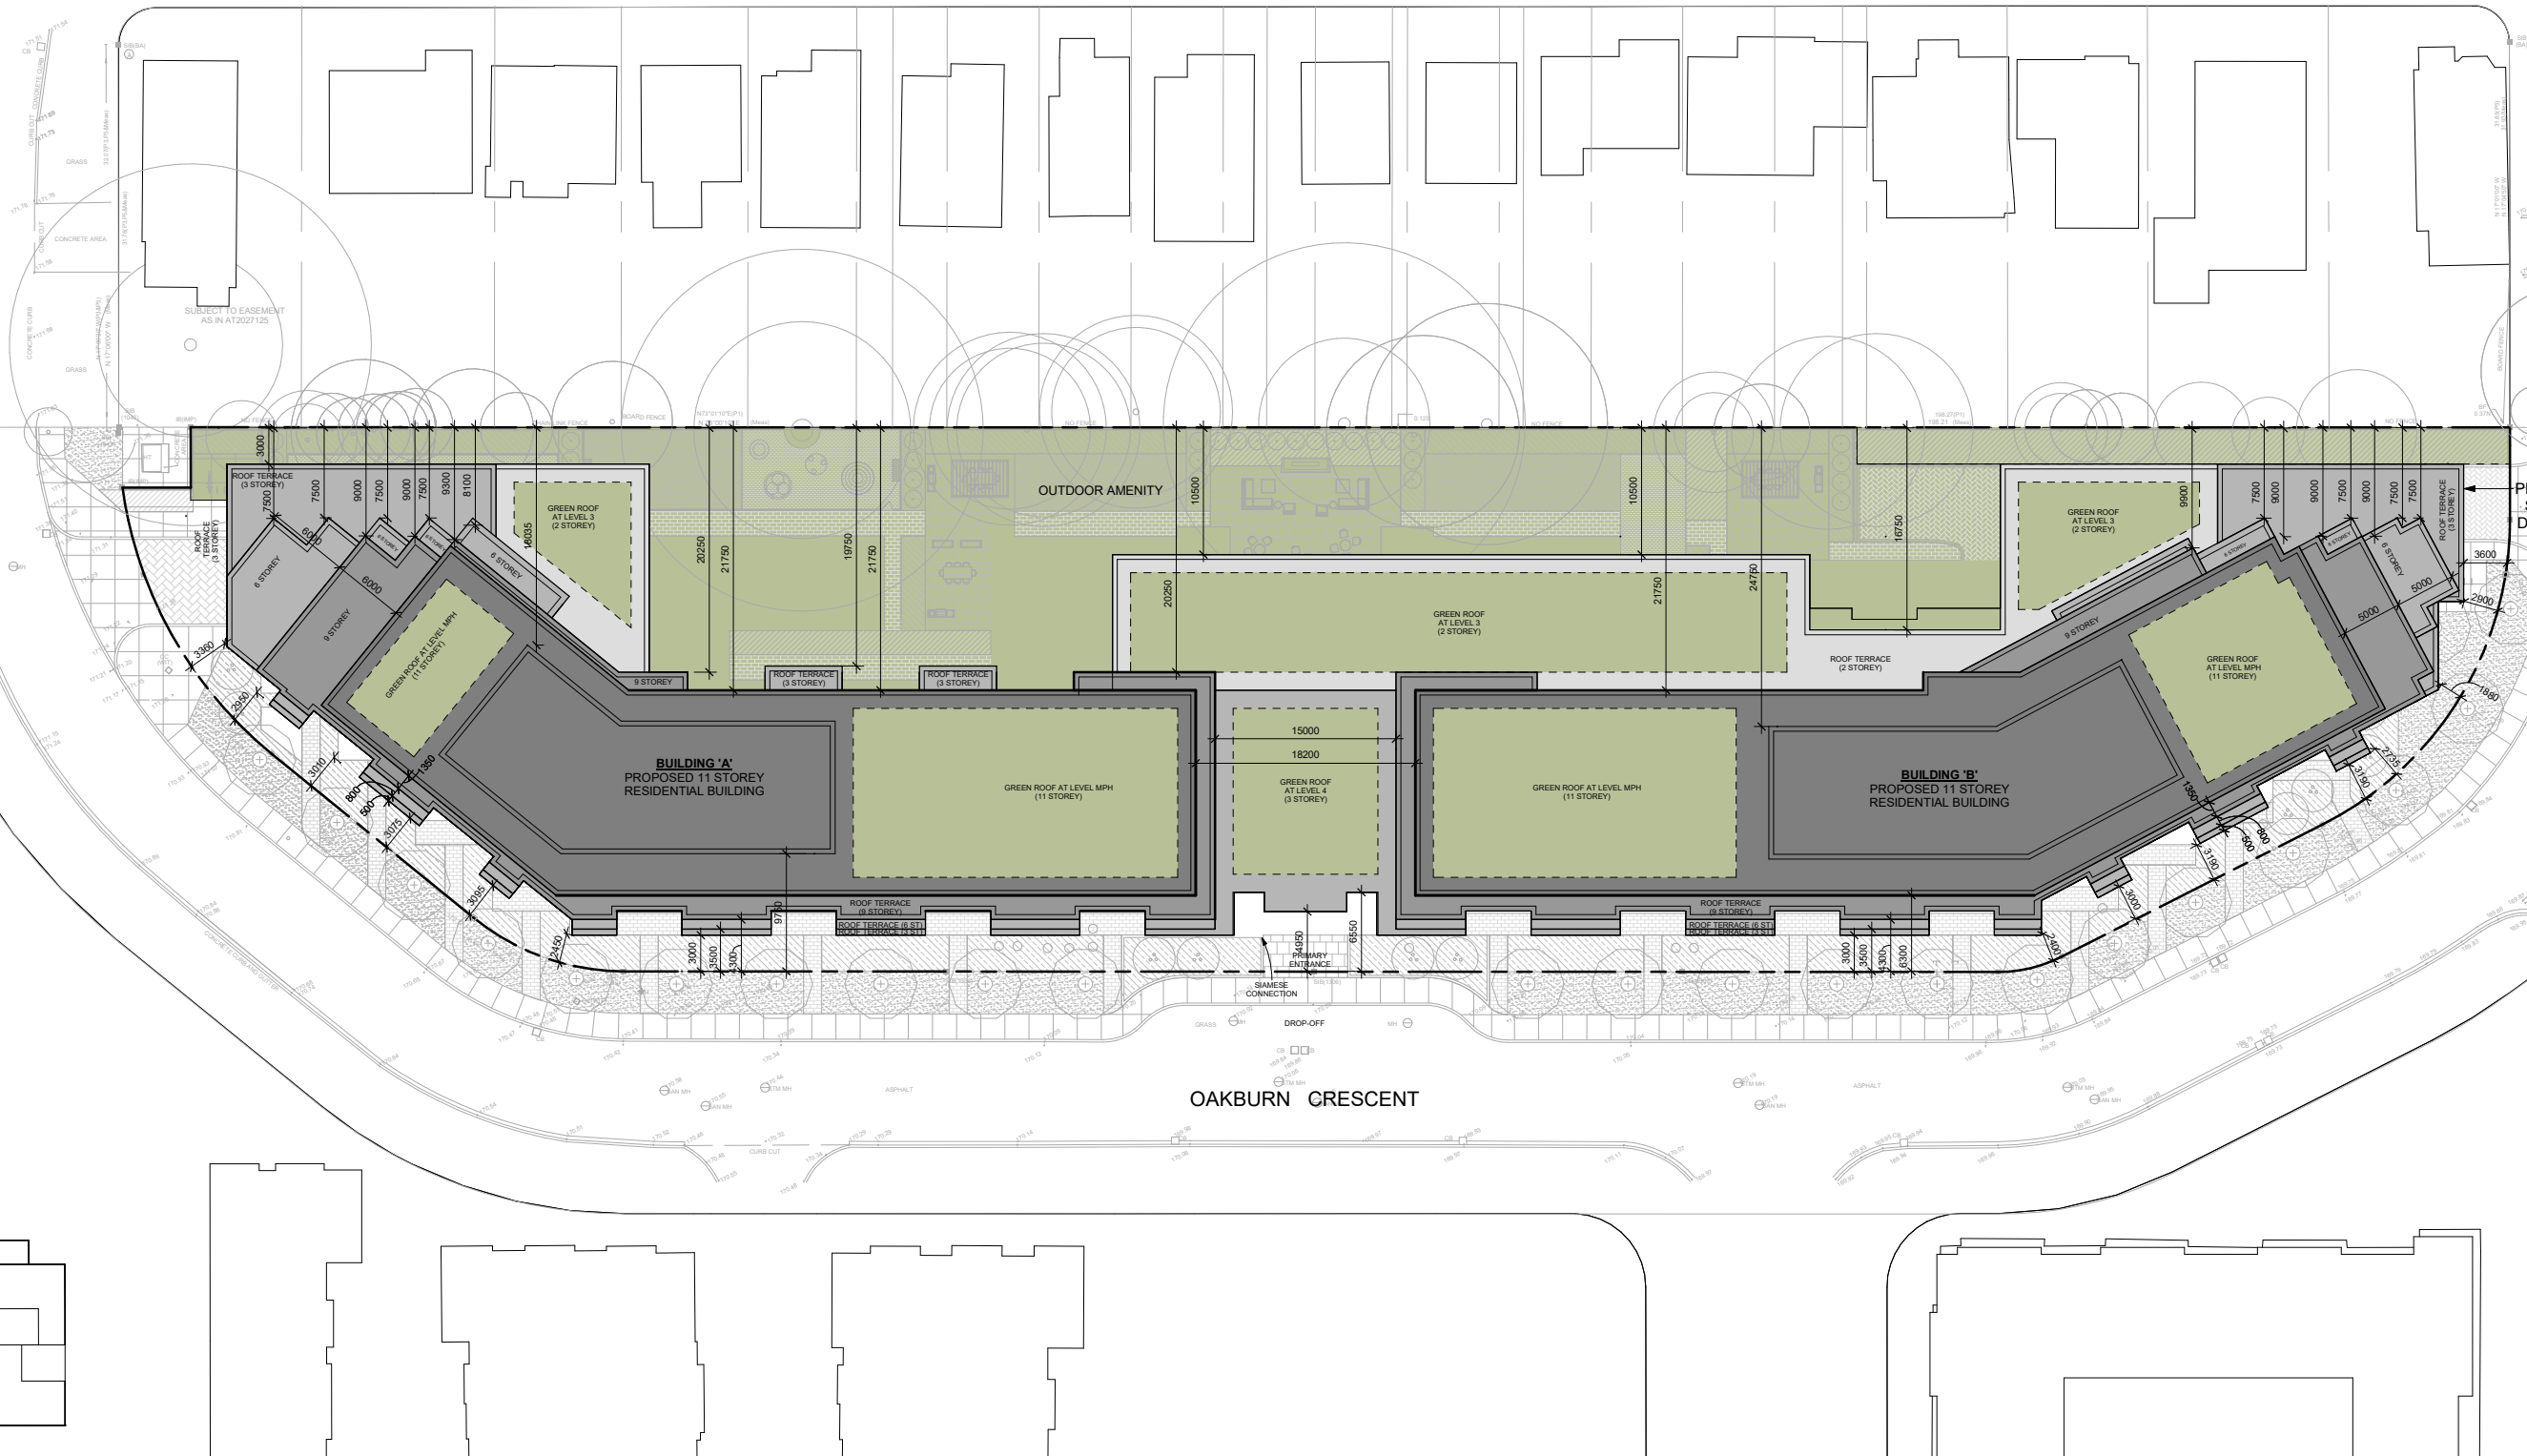


KG GROUP
OAKBURN CRESCENT
NORTH YORK, ON



GROUND FLOOR PLAN

SCALE: 1/600

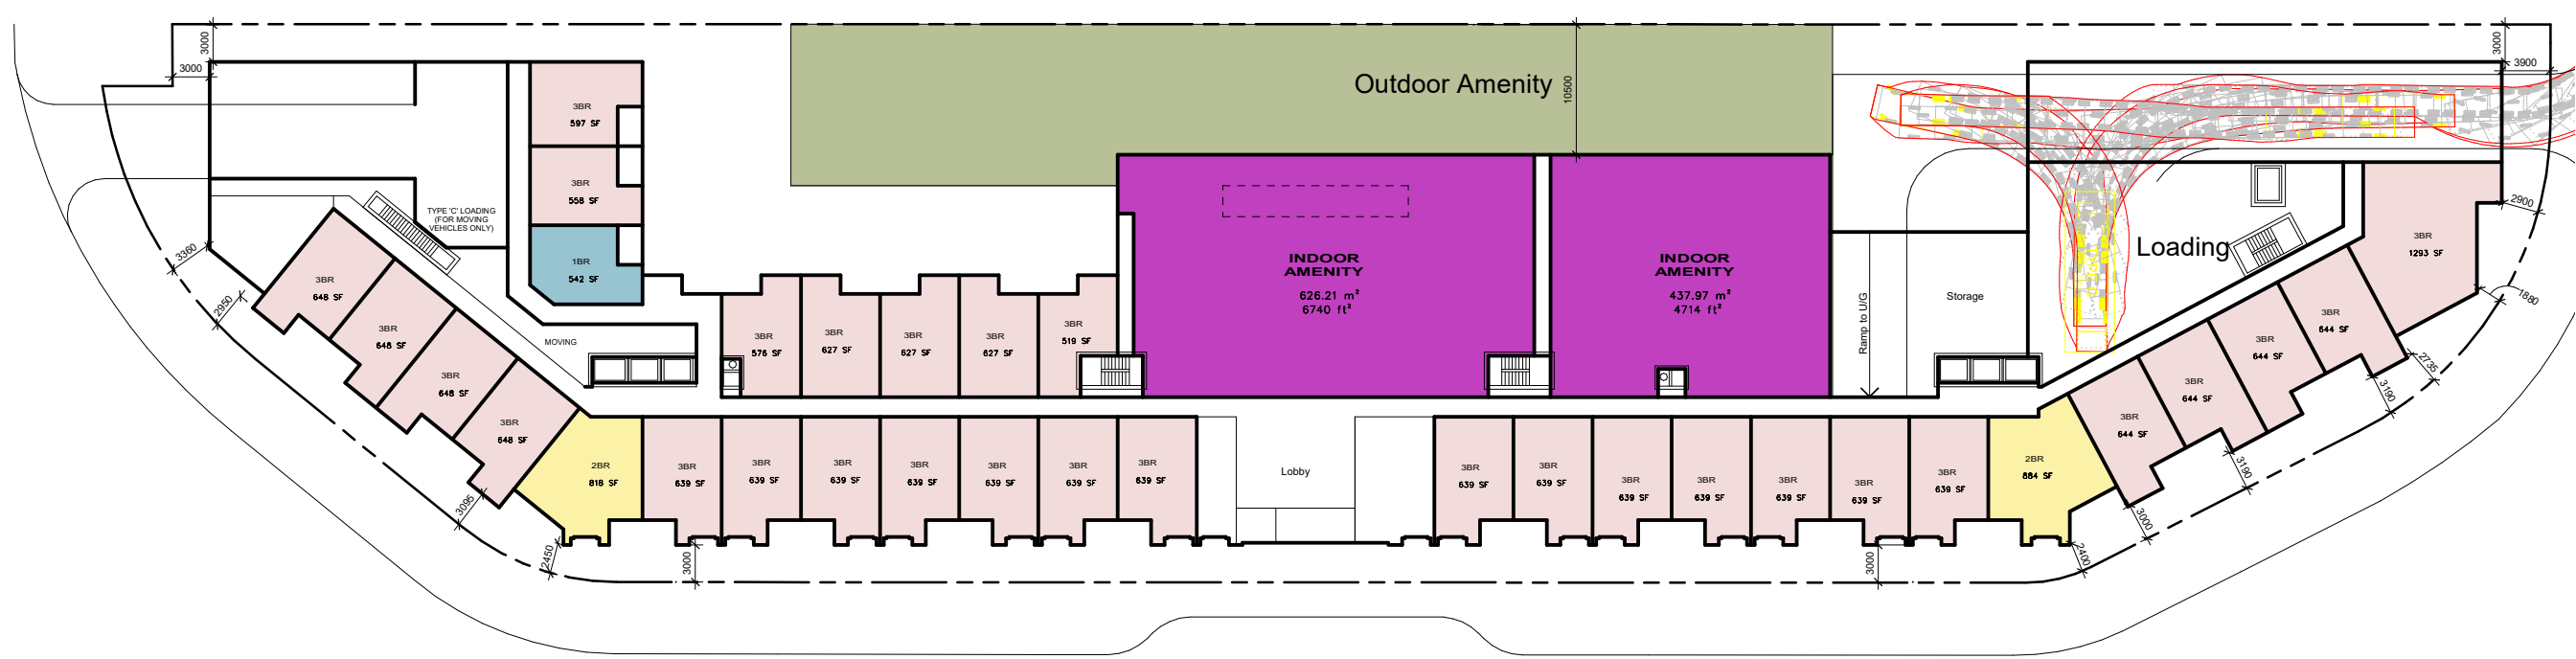

KG GROUP
OAKBURN CRESCENT
NORTH YORK, ON



KIRKOR
ARCHITECTS AND PLANNERS

20-067

February 16, 2023

LEVEL 2 FLOOR PLAN

SCALE: 1/600



KG GROUP
OAKBURN CRESCENT
NORTH YORK, ON



KIRKOR
ARCHITECTS AND PLANNERS


20-067

February 16, 2023

LEVEL 3

FLOOR PLAN

SCALE: 1/600

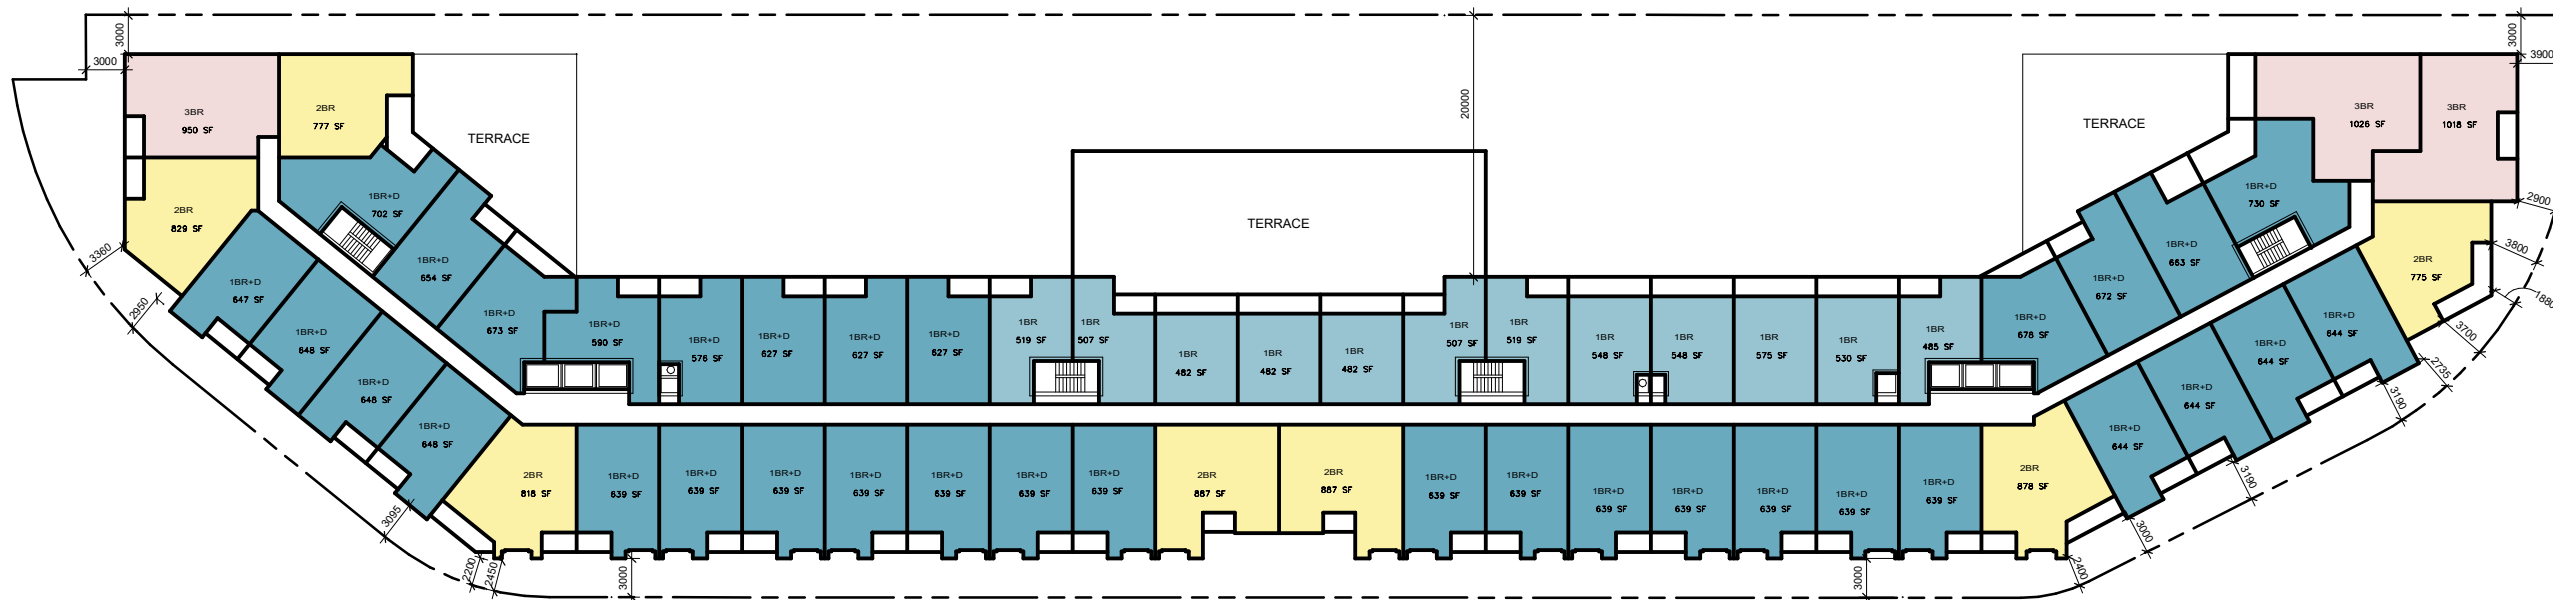

KG GROUP
OAKBURN CRESCENT
NORTH YORK, ON



KIRKOR
ARCHITECTS AND PLANNERS

20-067

February 16, 2023

LEVEL 4-6

FLOOR PLAN

SCALE: 1/600



KG GROUP
OAKBURN CRESCENT
NORTH YORK, ON



KIRKOR
ARCHITECTS AND PLANNERS

20-067

February 16, 2023

LEVEL 7-9

FLOOR PLAN

SCALE: 1/600



KG GROUP
OAKBURN CRESCENT
NORTH YORK, ON



KIRKOR
ARCHITECTS AND PLANNERS


20-067

February 16, 2023

LEVEL 10,11

FLOOR PLAN

SCALE: 1/600

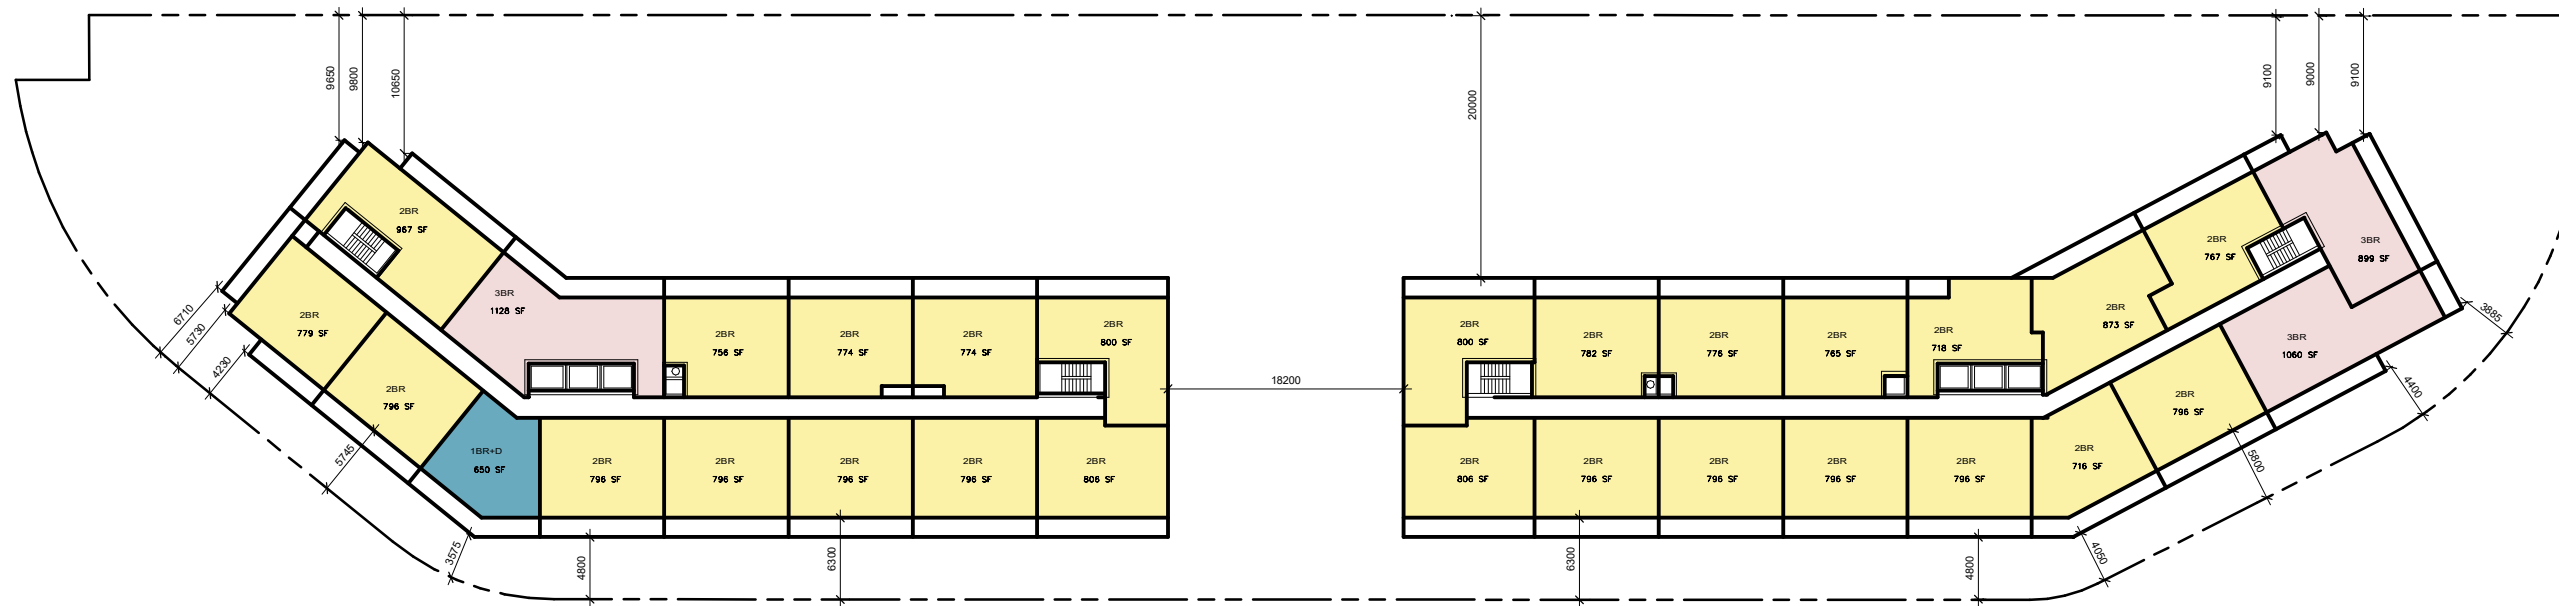

KG GROUP
OAKBURN CRESCENT
NORTH YORK, ON




KIRKOR
ARCHITECTS AND PLANNERS

20-067

February 16, 2023

MASSING


3D VIEW 01

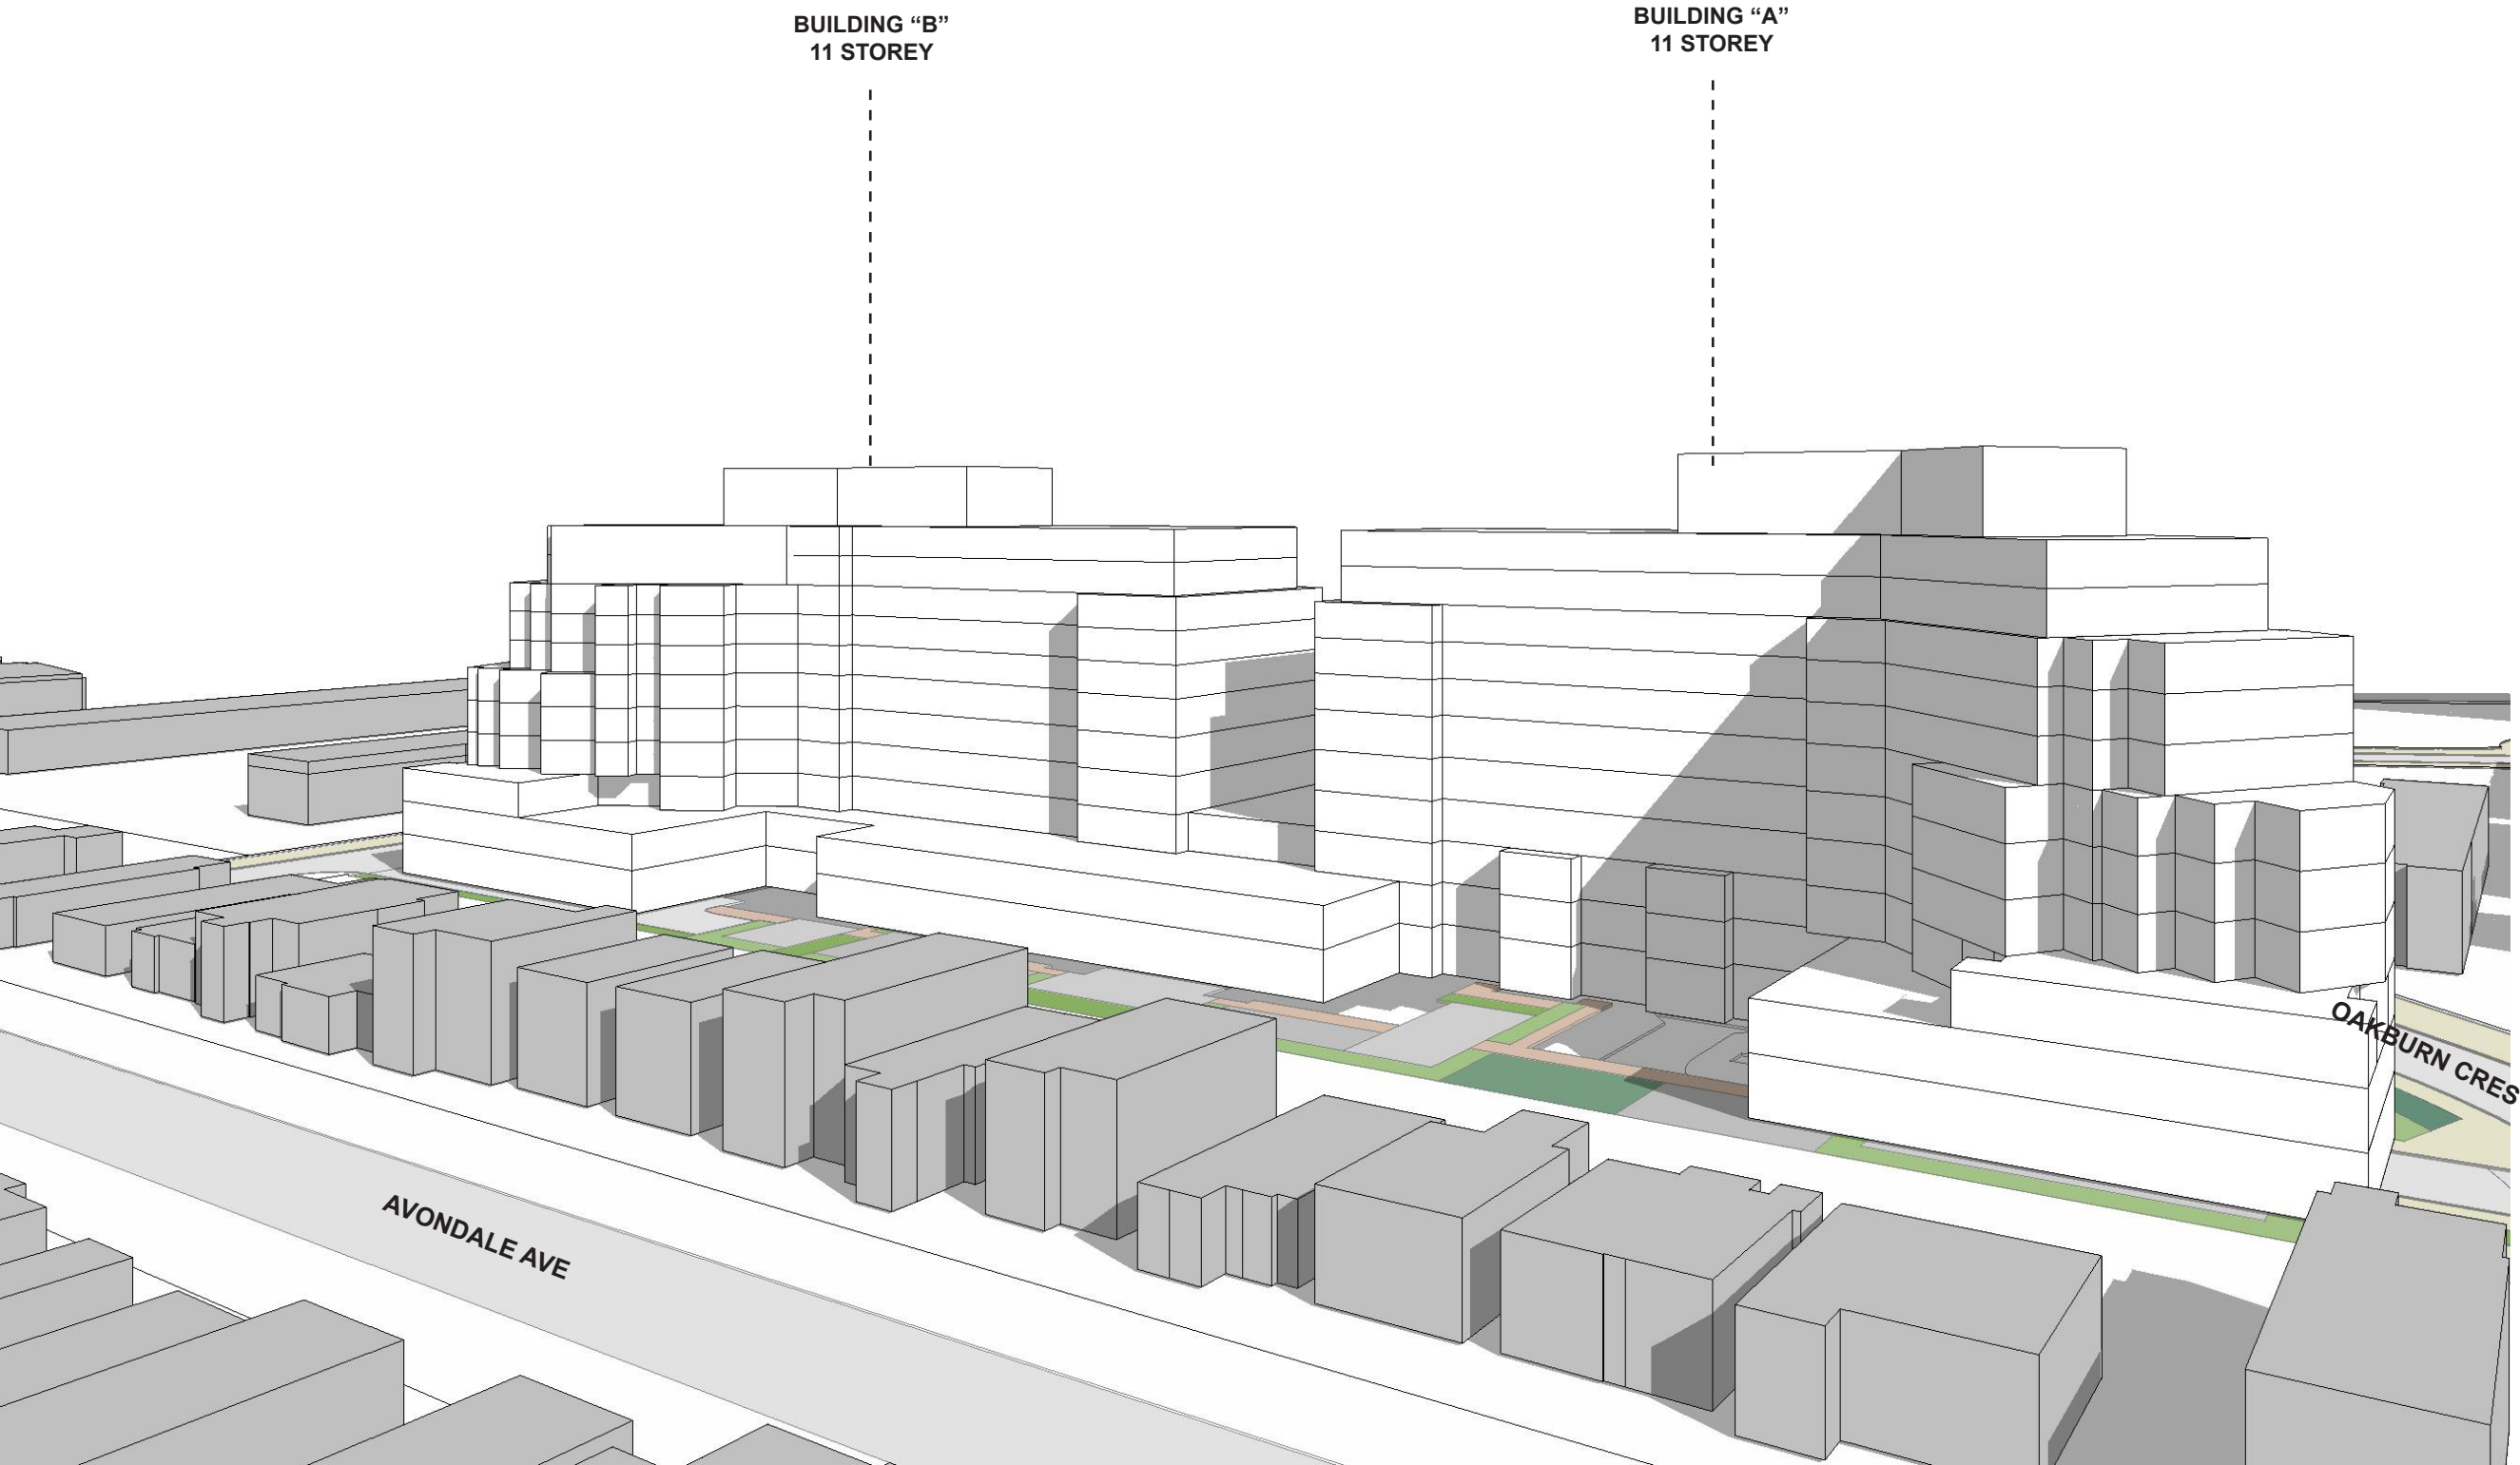

KG GROUP
OAKBURN CRESCENT
NORTH YORK, ON

MASSING


3D VIEW 02

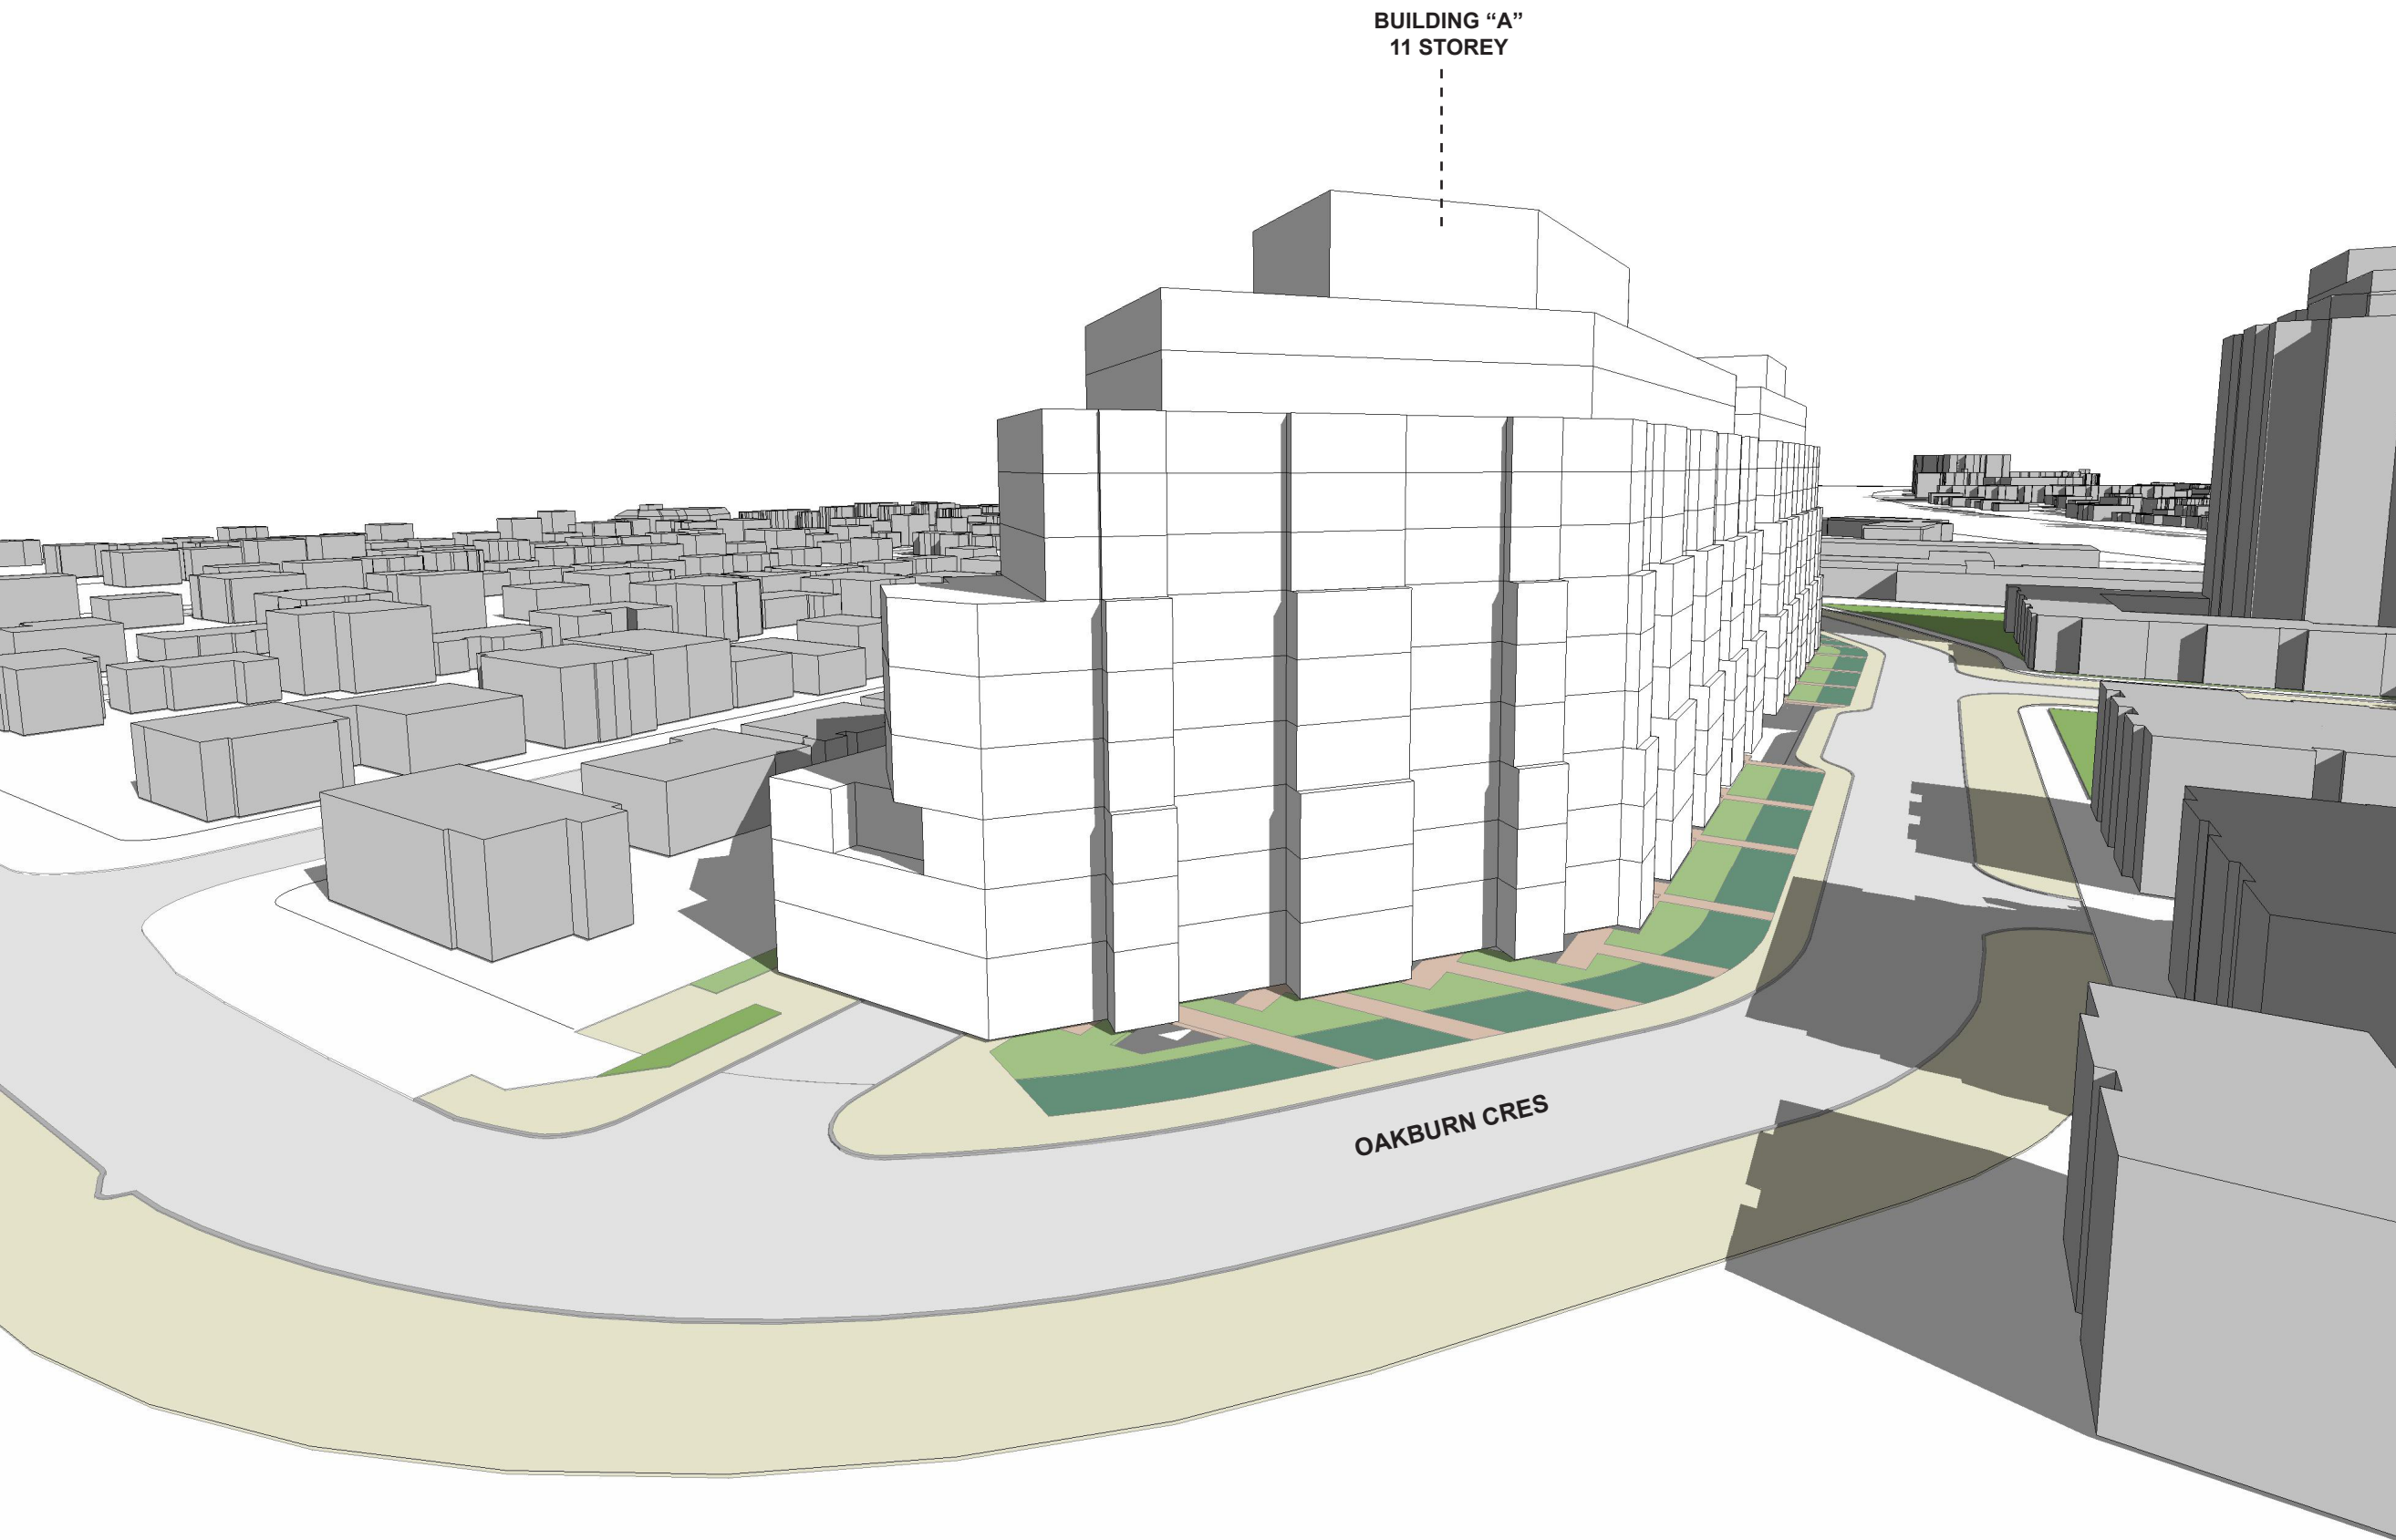


KG GROUP
OAKBURN CRESCENT
NORTH YORK, ON

MASSING


3D VIEW 03

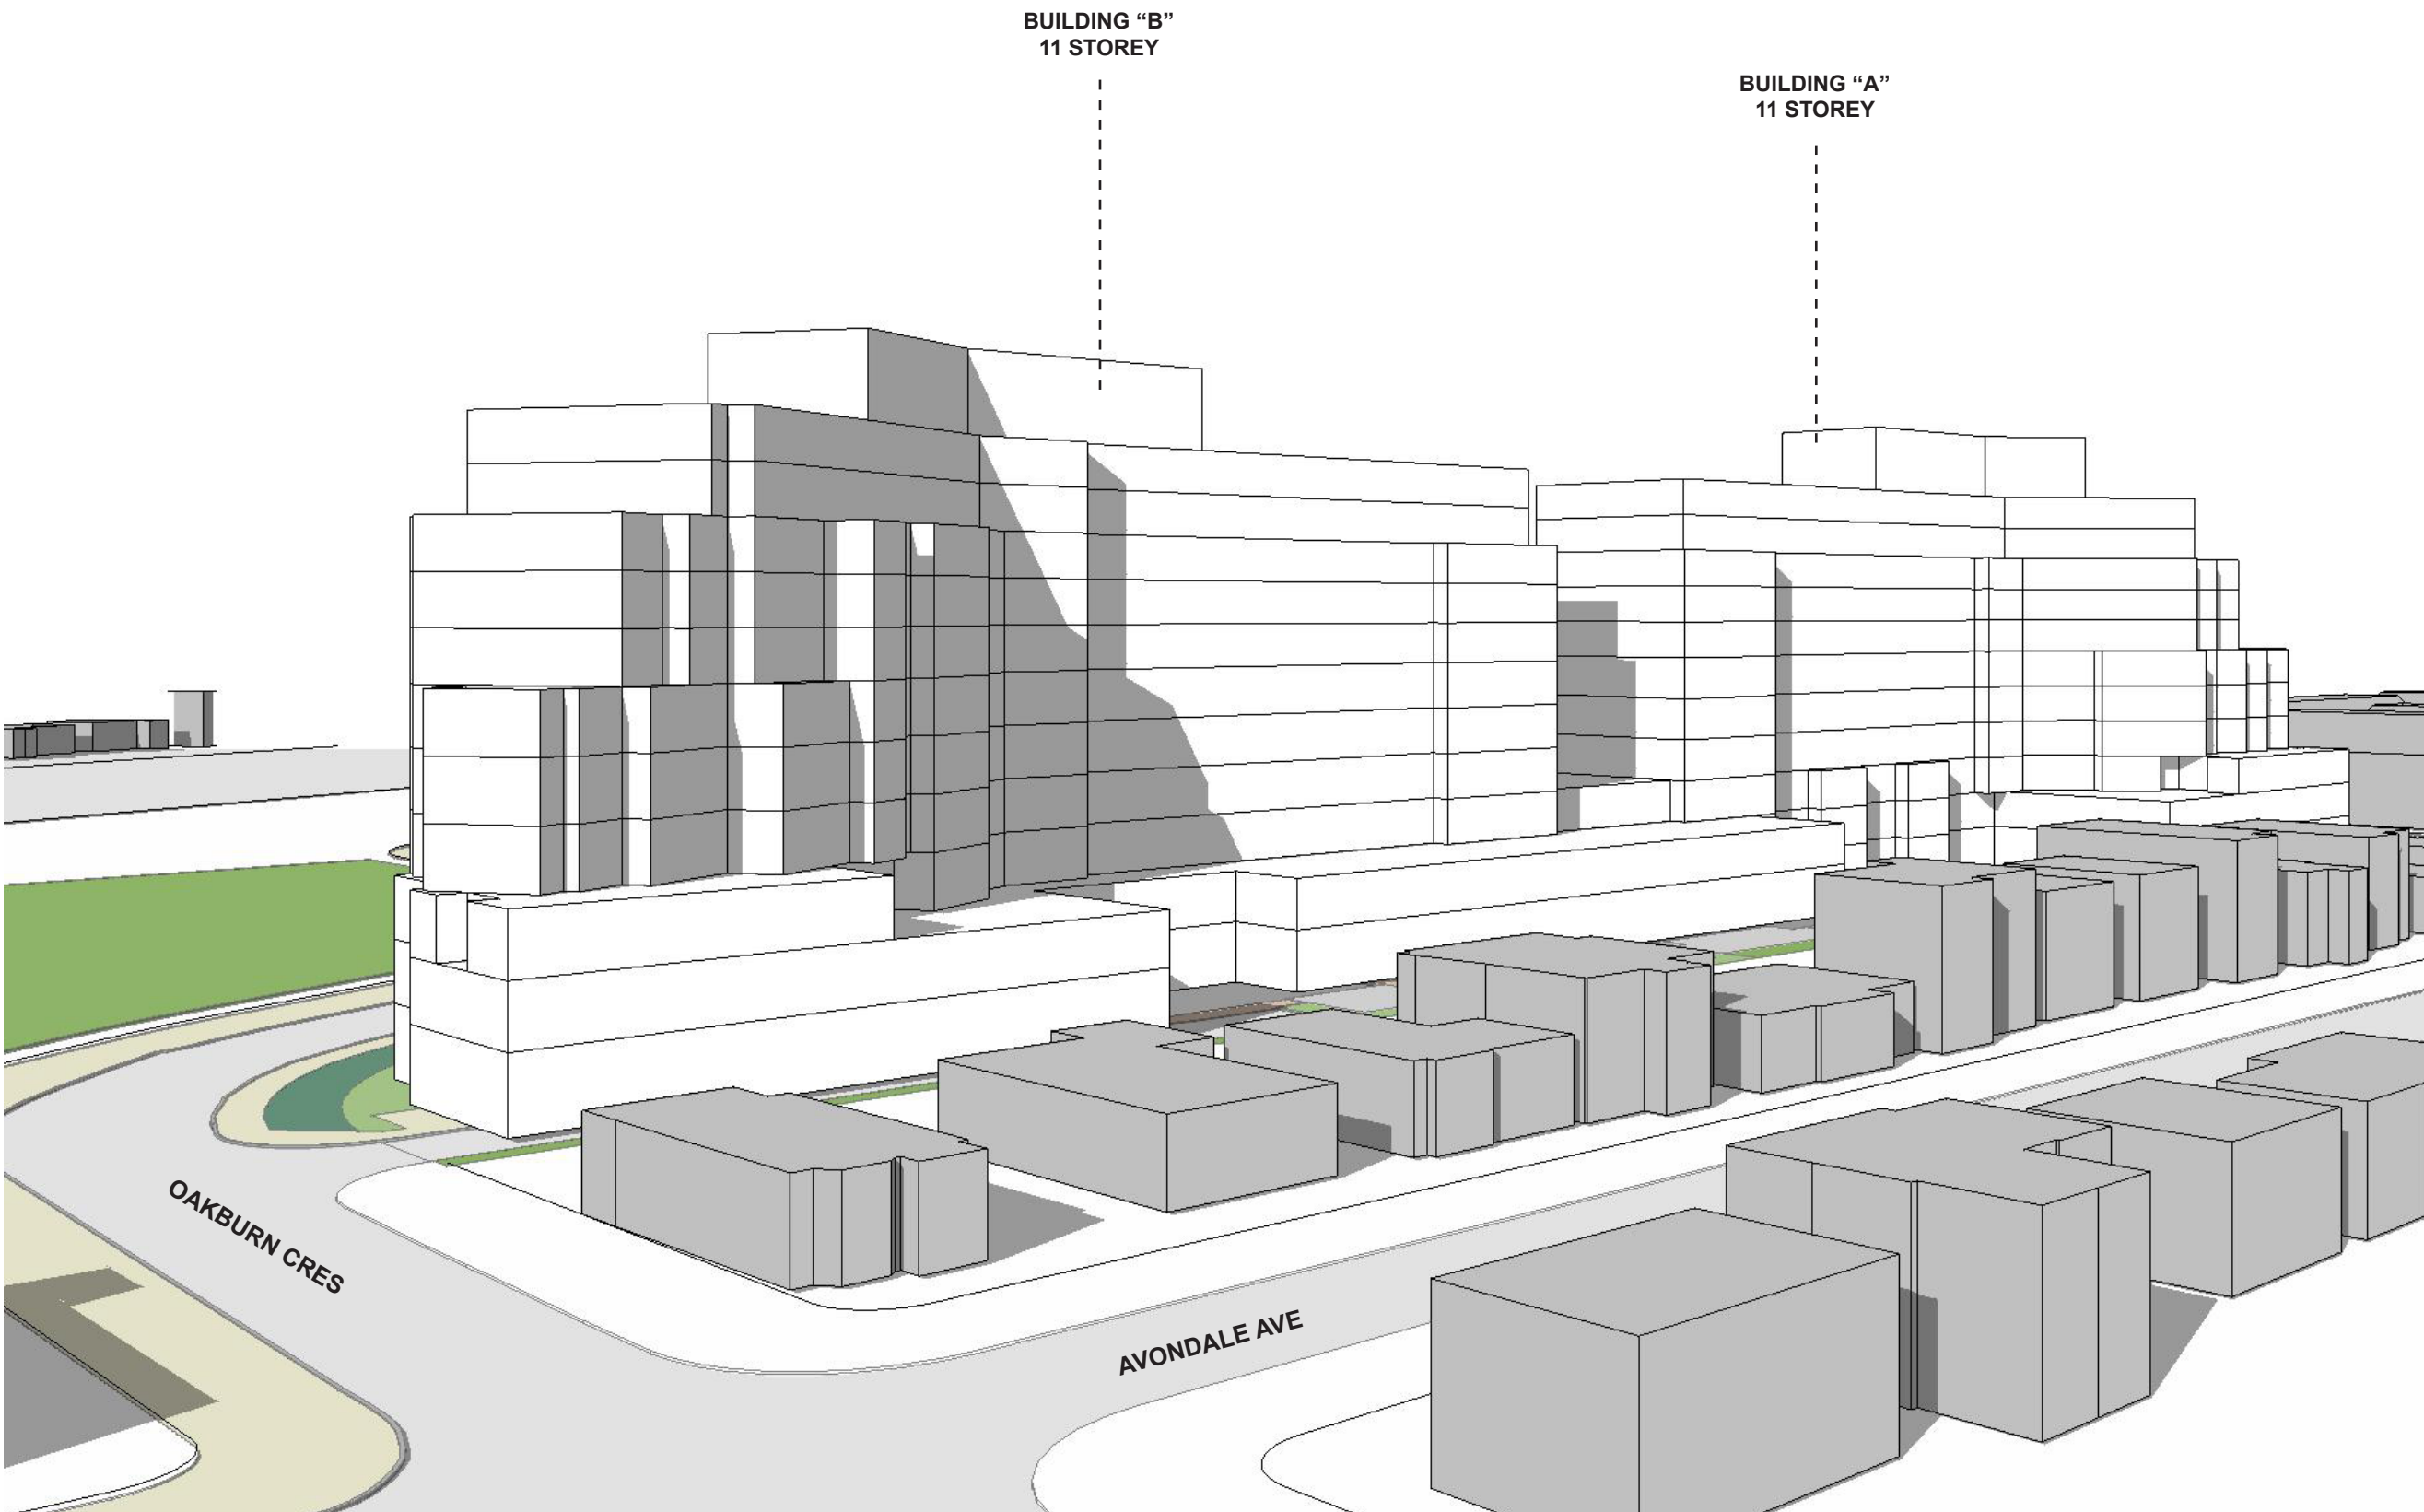

KG GROUP
OAKBURN CRESCENT
NORTH YORK, ON

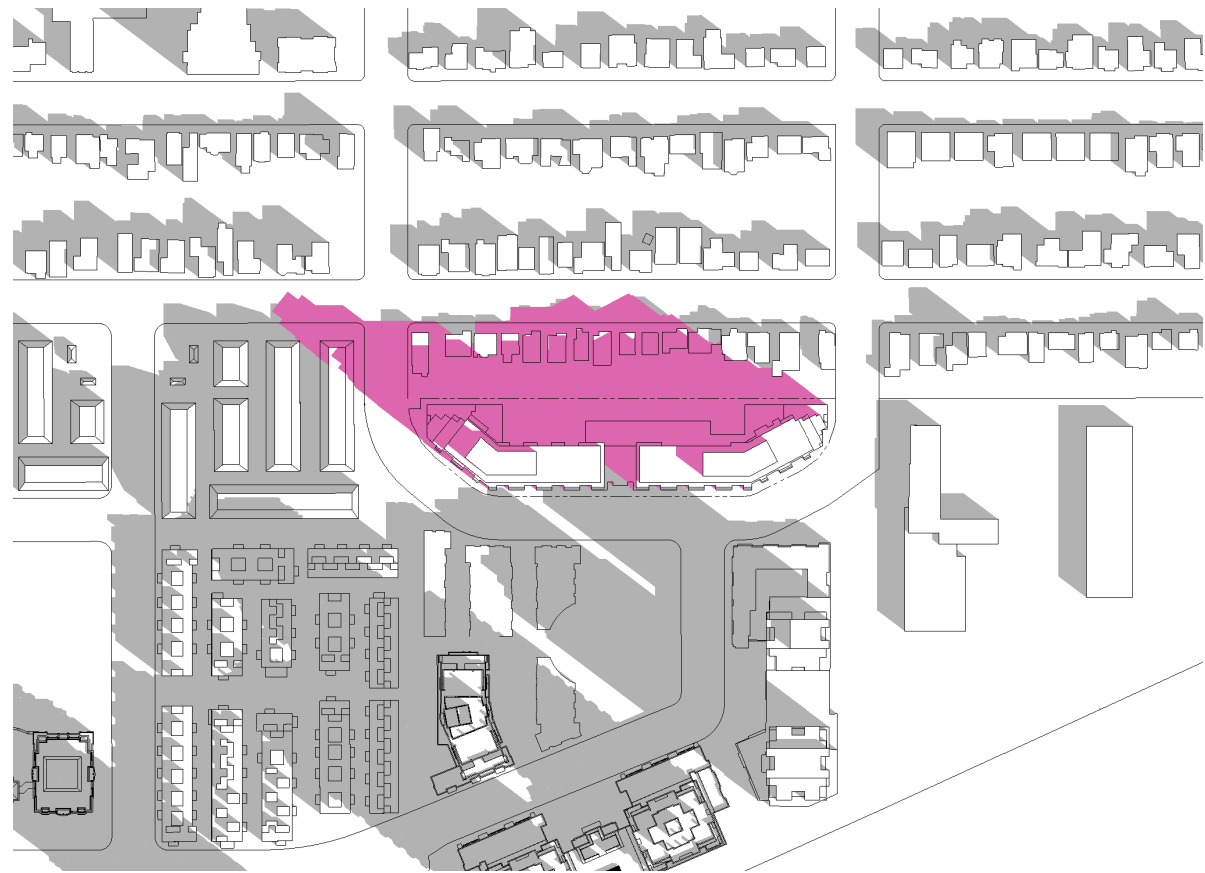


MAR 21 / SEP 21 @ 09:18 am

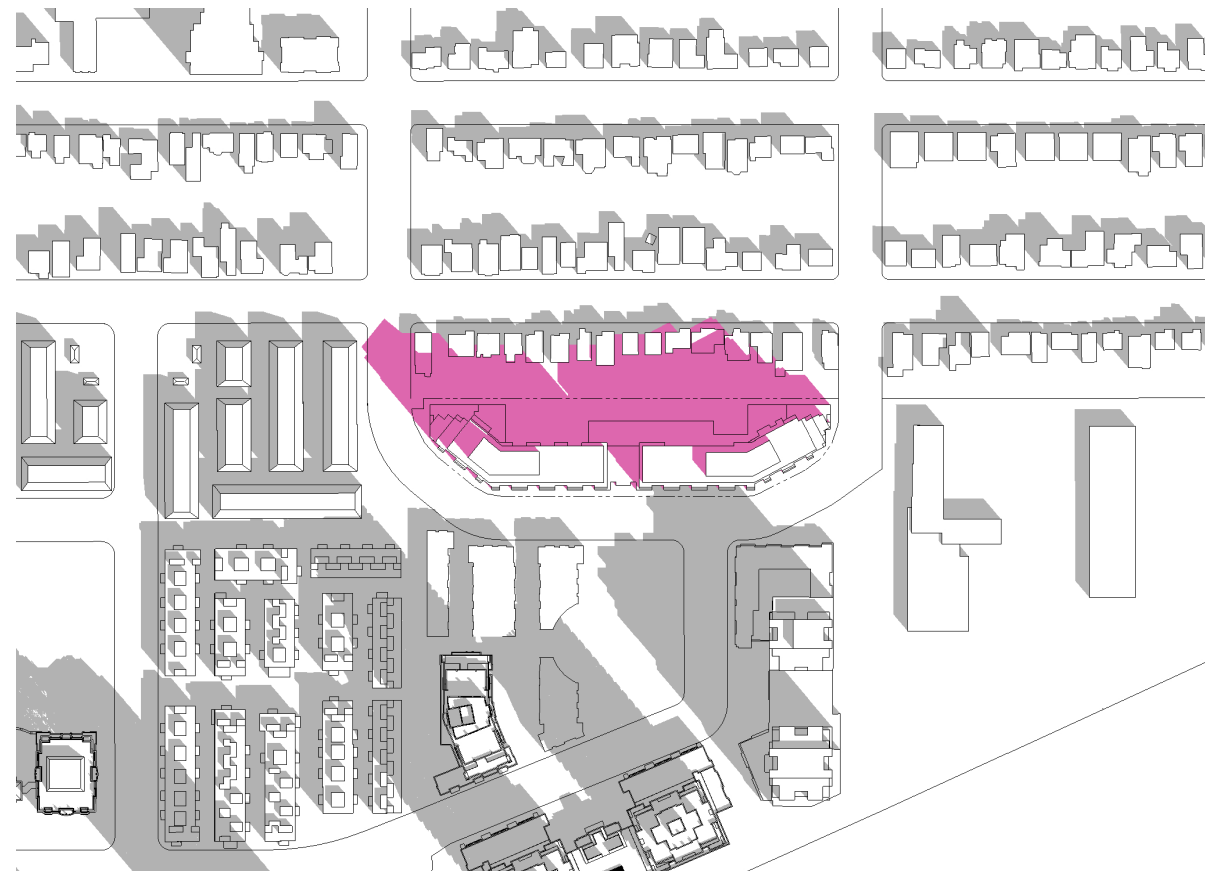

MAR 21 / SEP 21 @ 10:18 am



MAR 21 / SEP 21 @ 11:18 am

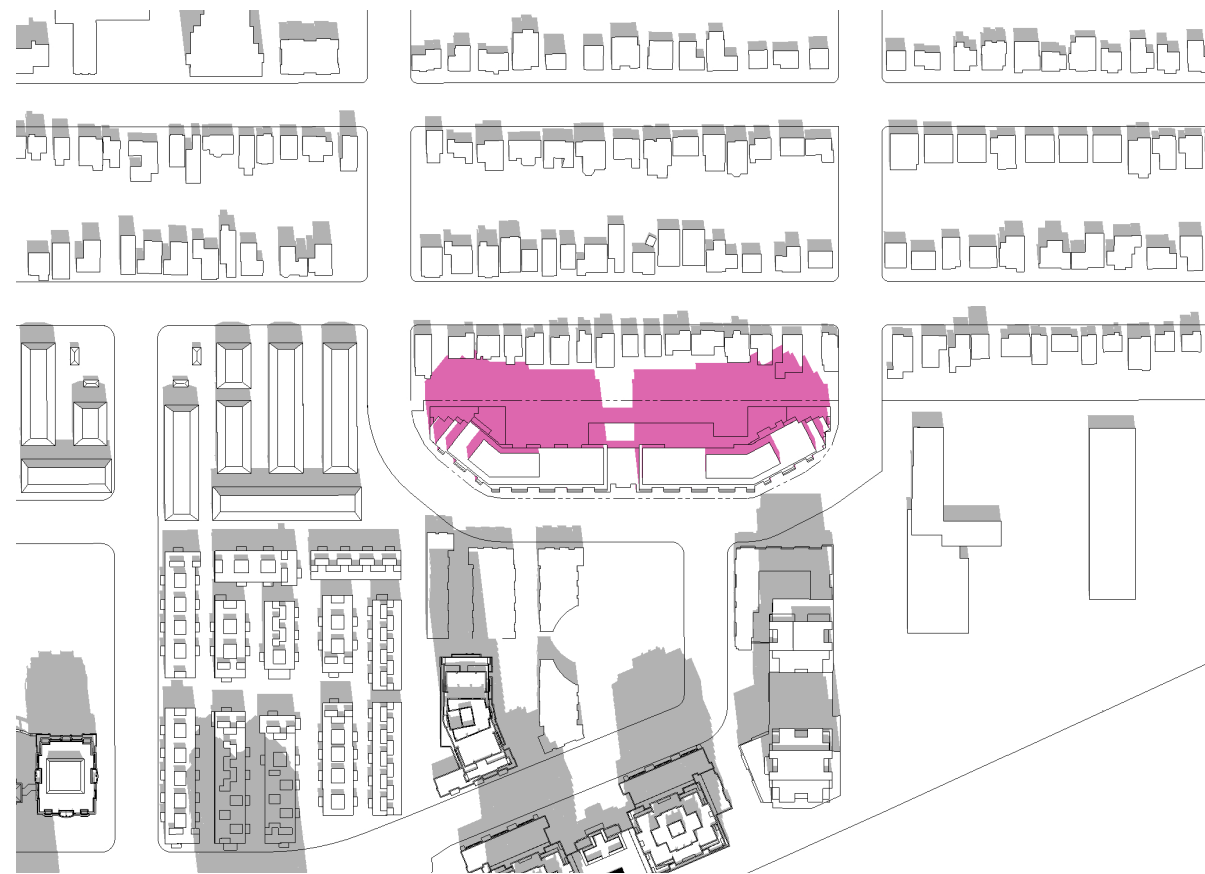

MAR 21 / SEP 21 @ 12:18 pm


SUN SHADOW

STUDY
MARCH 21
/ SEPTEMBER 21


NST

KG GROUP
OAKBURN CRESCENT
NORTH YORK, ON




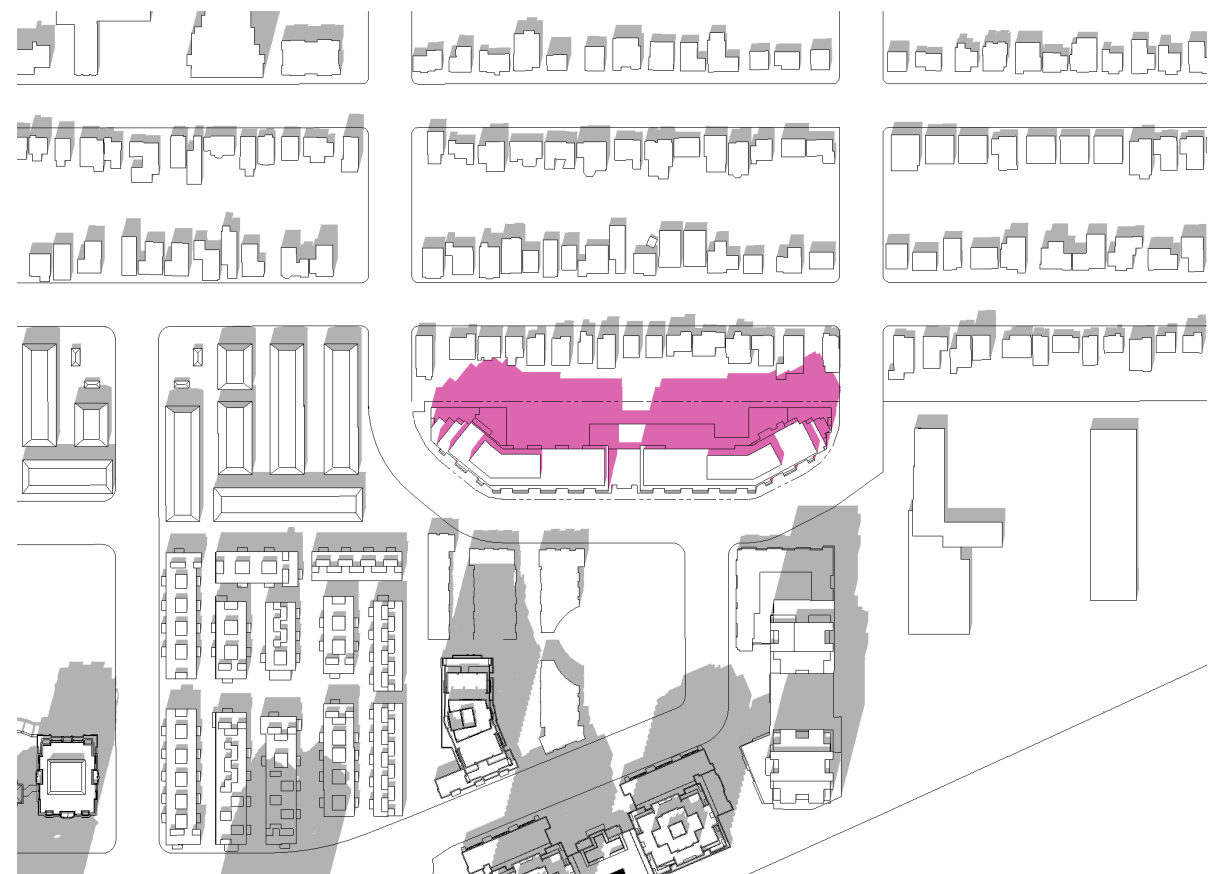


MAR 21 / SEP 21 @ 01:18 pm

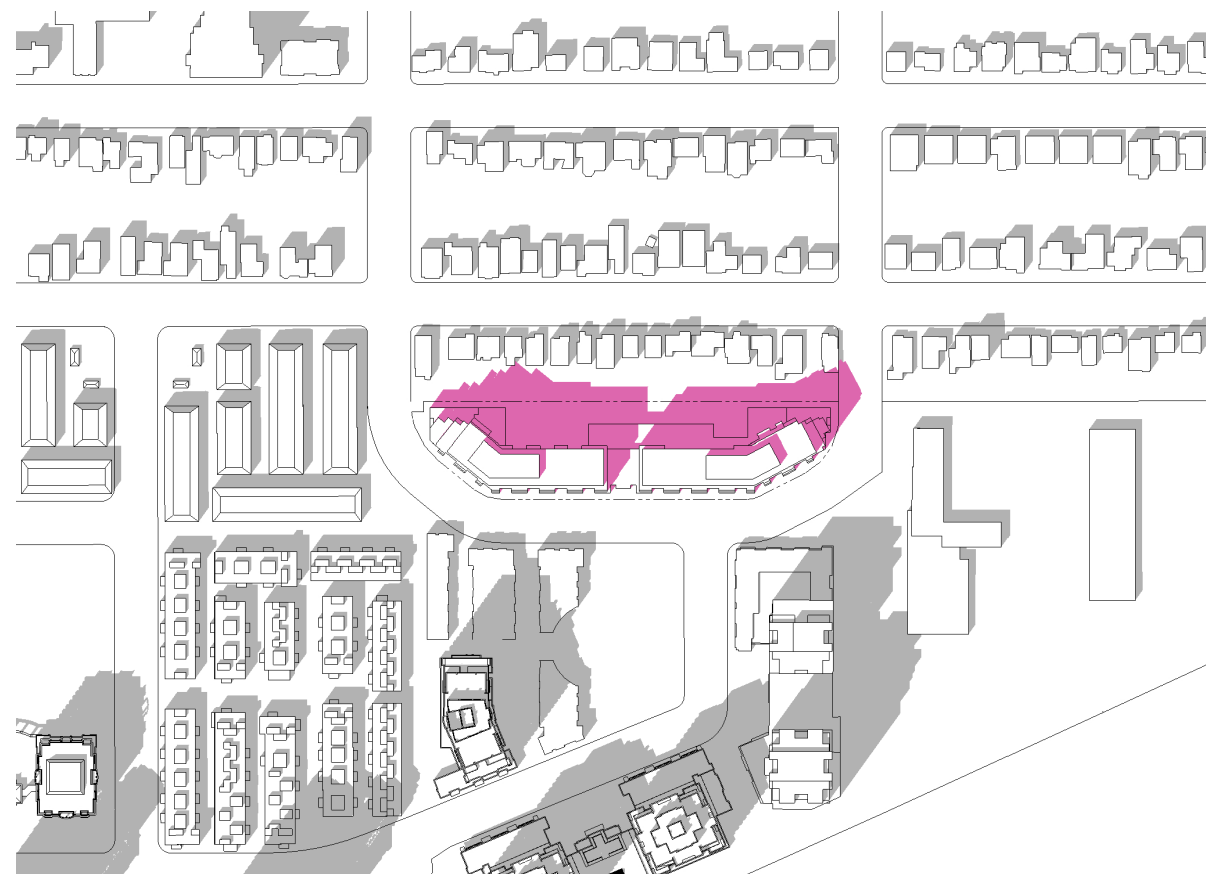

MAR 21 / SEP 21 @ 02:18 pm

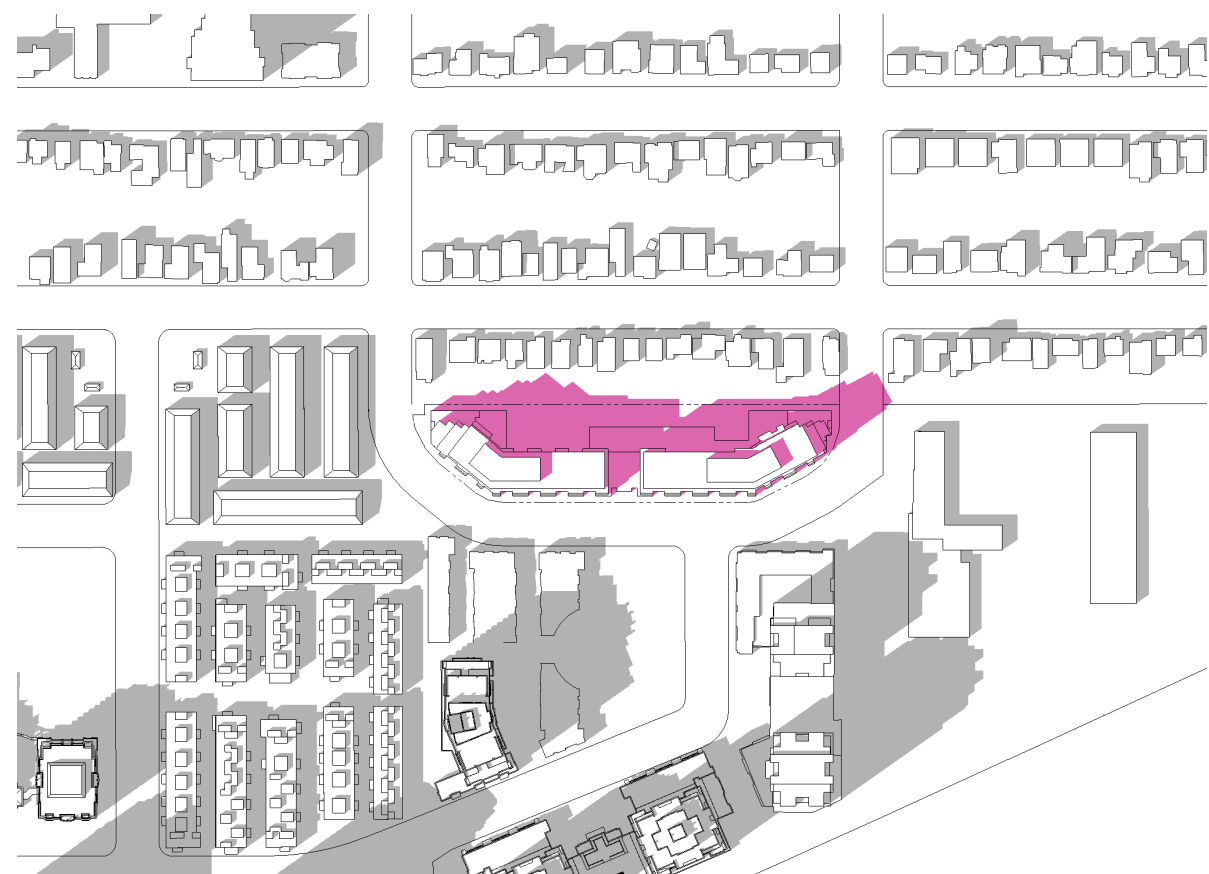

MAR 21 / SEP 21 @ 03:18 pm

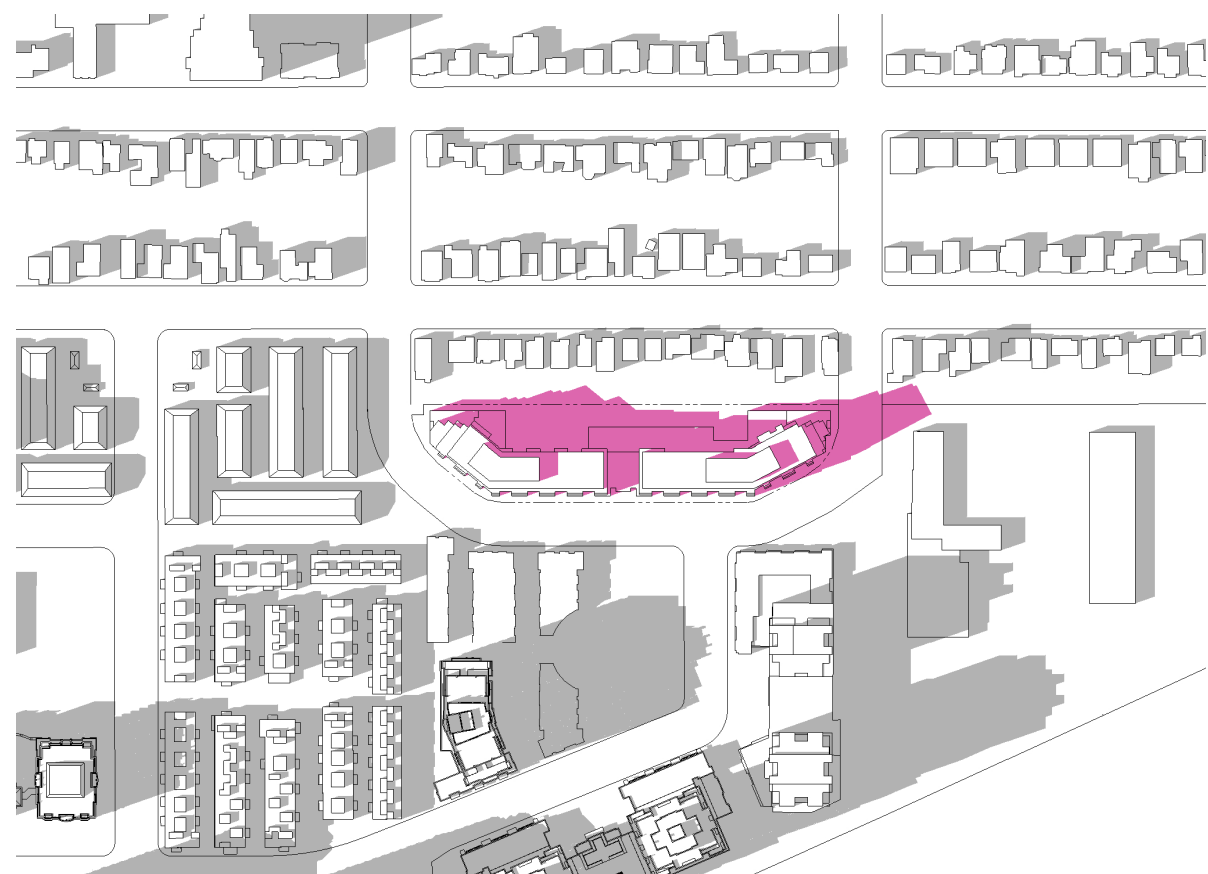

MAR 21 / SEP 21 @ 04:18 pm


SUN SHADOW

STUDY
MARCH 21
/ SEPTEMBER 21

NST

KG GROUP
OAKBURN CRESCENT
NORTH YORK, ON



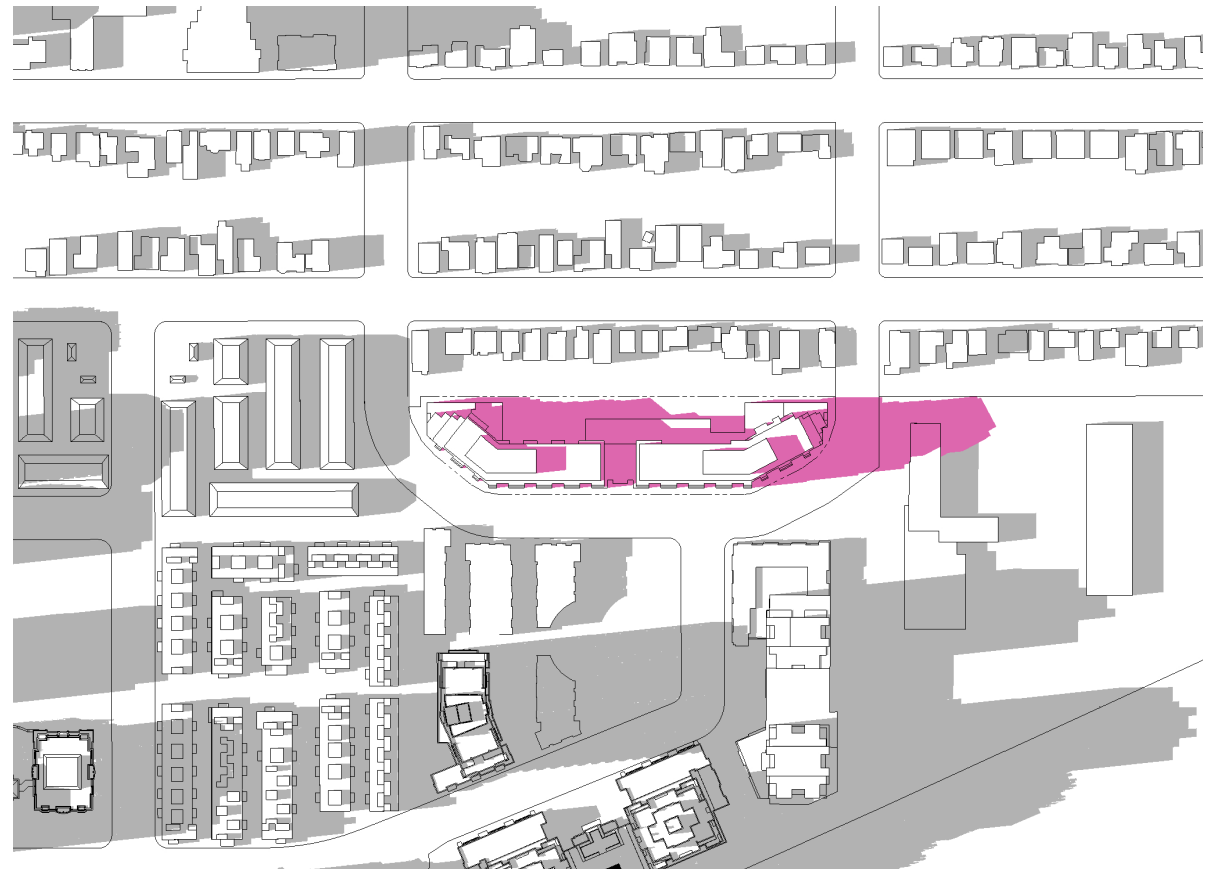

MAR 21 / SEP 21 @ 05:18 pm



MAR 21 / SEP 21 @ 06:18 pm


SUN SHADOW

STUDY
MARCH 21
/ SEPTEMBER 21


NST

KG GROUP
OAKBURN CRESCENT
NORTH YORK, ON



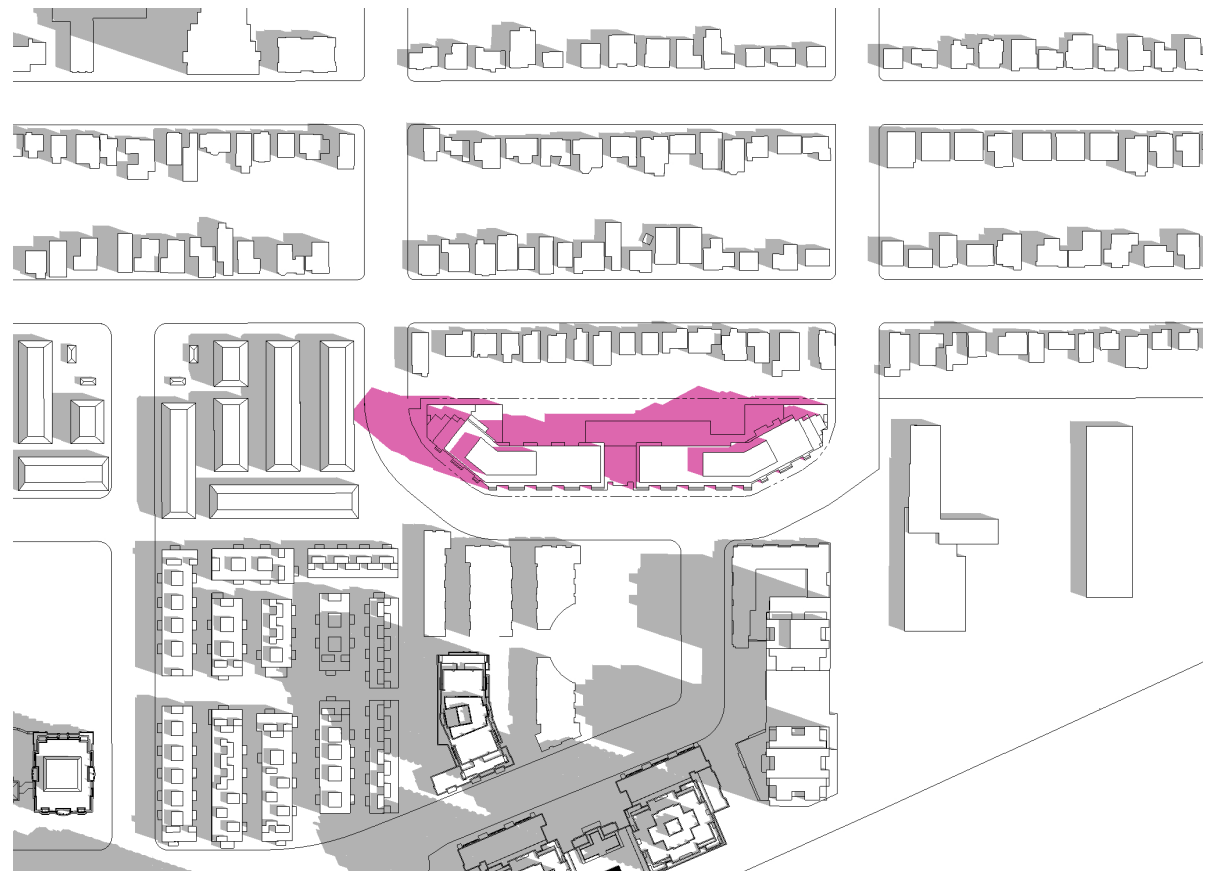


JUN 21 @ 09:18 am

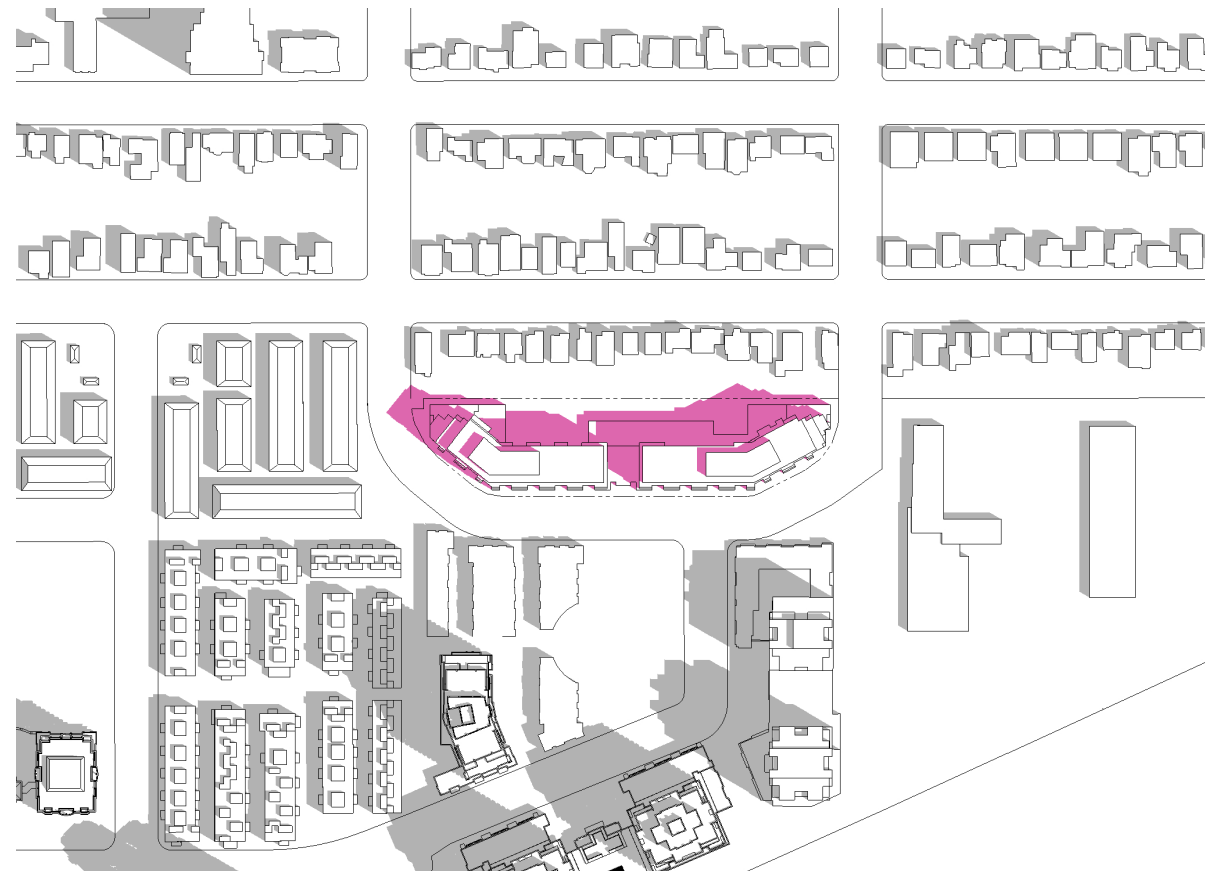

JUN 21 @ 10:18 am



JUN 21 @ 11:18 am

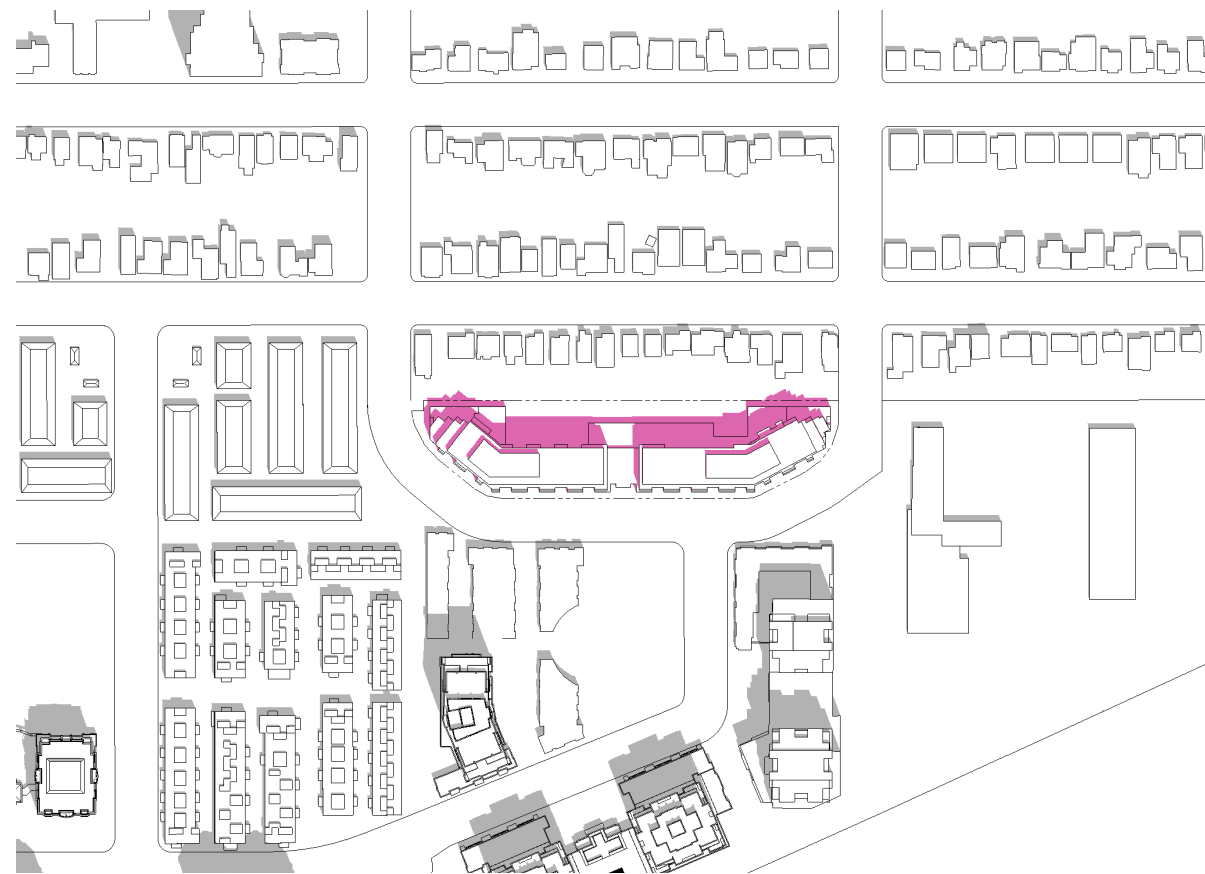

JUN 21 @ 12:18 pm


SUN SHADOW

STUDY
JUNE 21


NST

KG GROUP
OAKBURN CRESCENT
NORTH YORK, ON




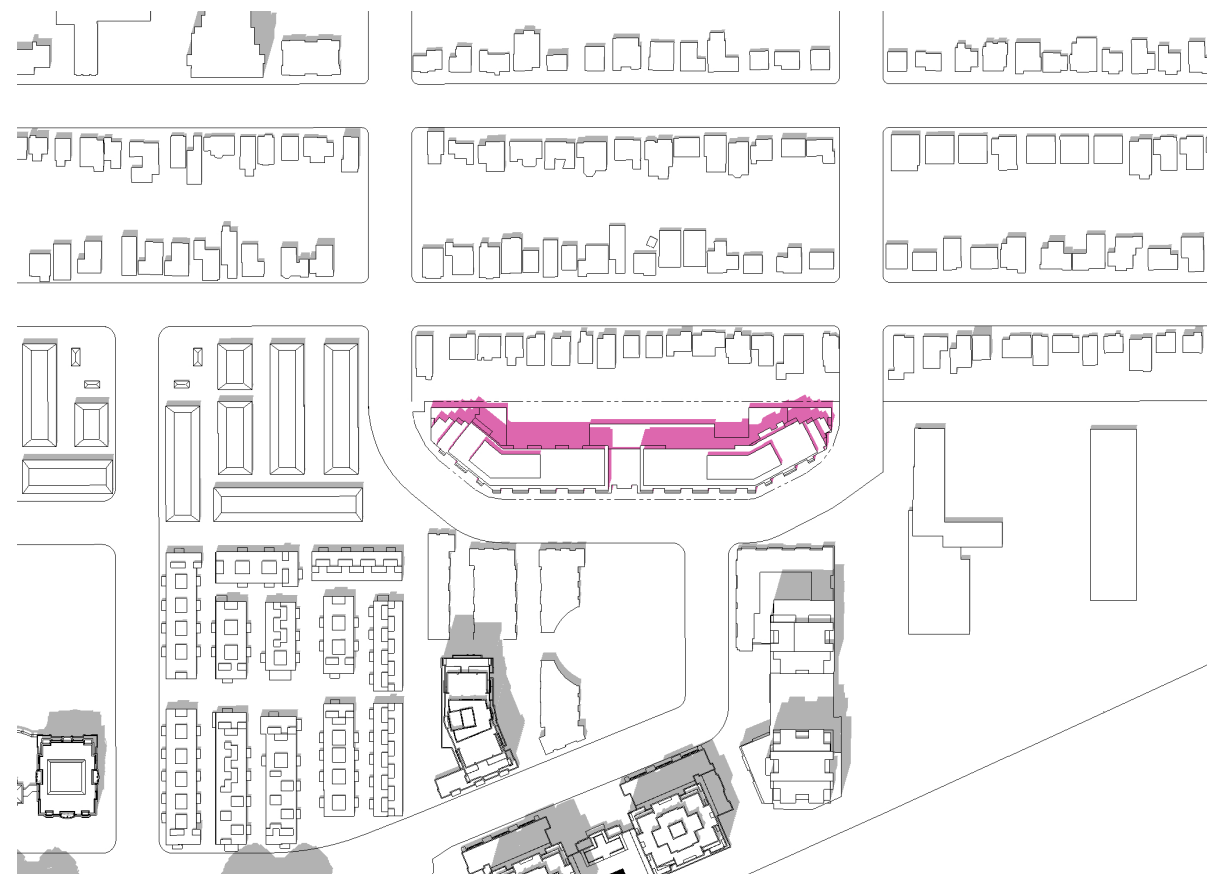


JUN 21 @ 01:18 pm

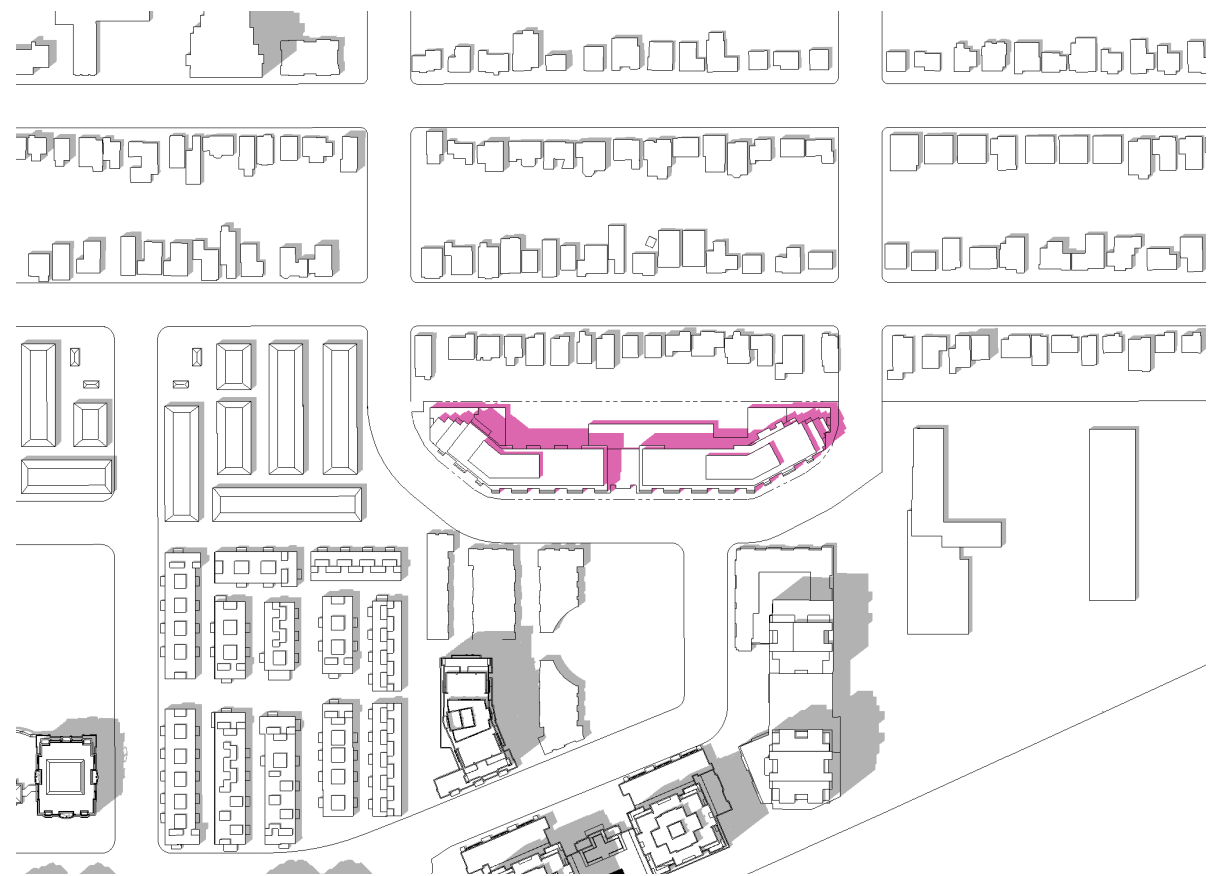

JUN 21 @ 02:18 pm

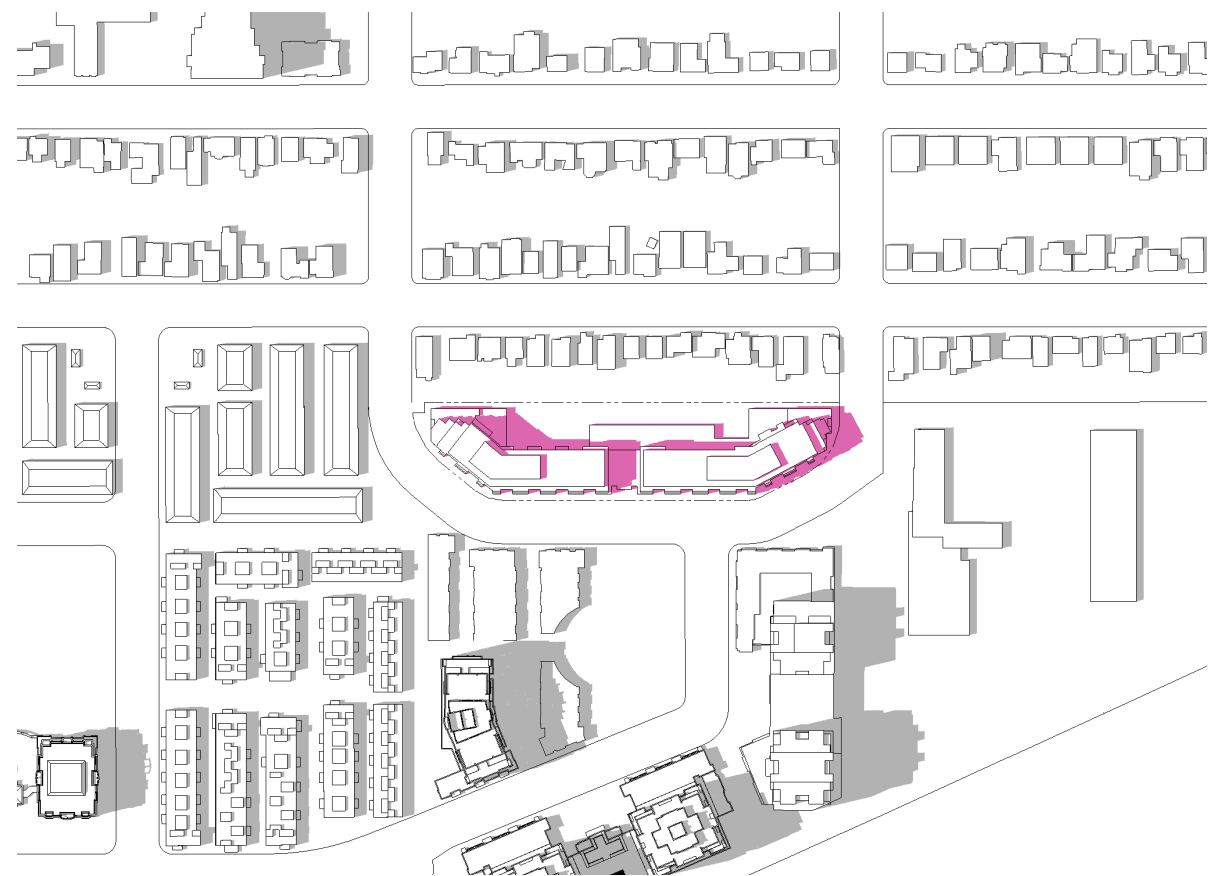

JUN 21 @ 03:18 pm

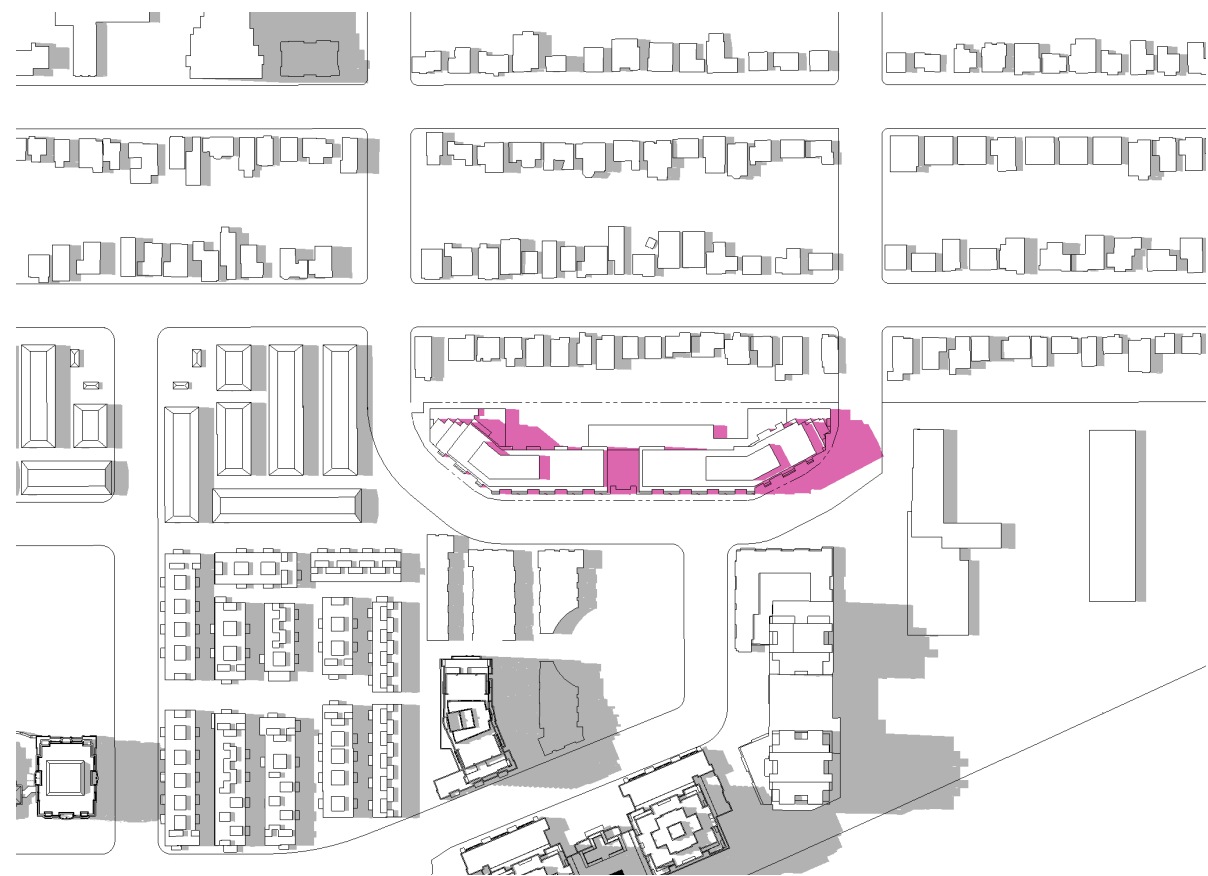

JUN 21 @ 04:18 pm

SUN SHADOW

STUDY
JUNE 21

NST

KG GROUP
OAKBURN CRESCENT
NORTH YORK, ON




KIRKOR
ARCHITECTS AND PLANNERS

20-067

February 16, 2023



JUN 21 @ 05:18 pm

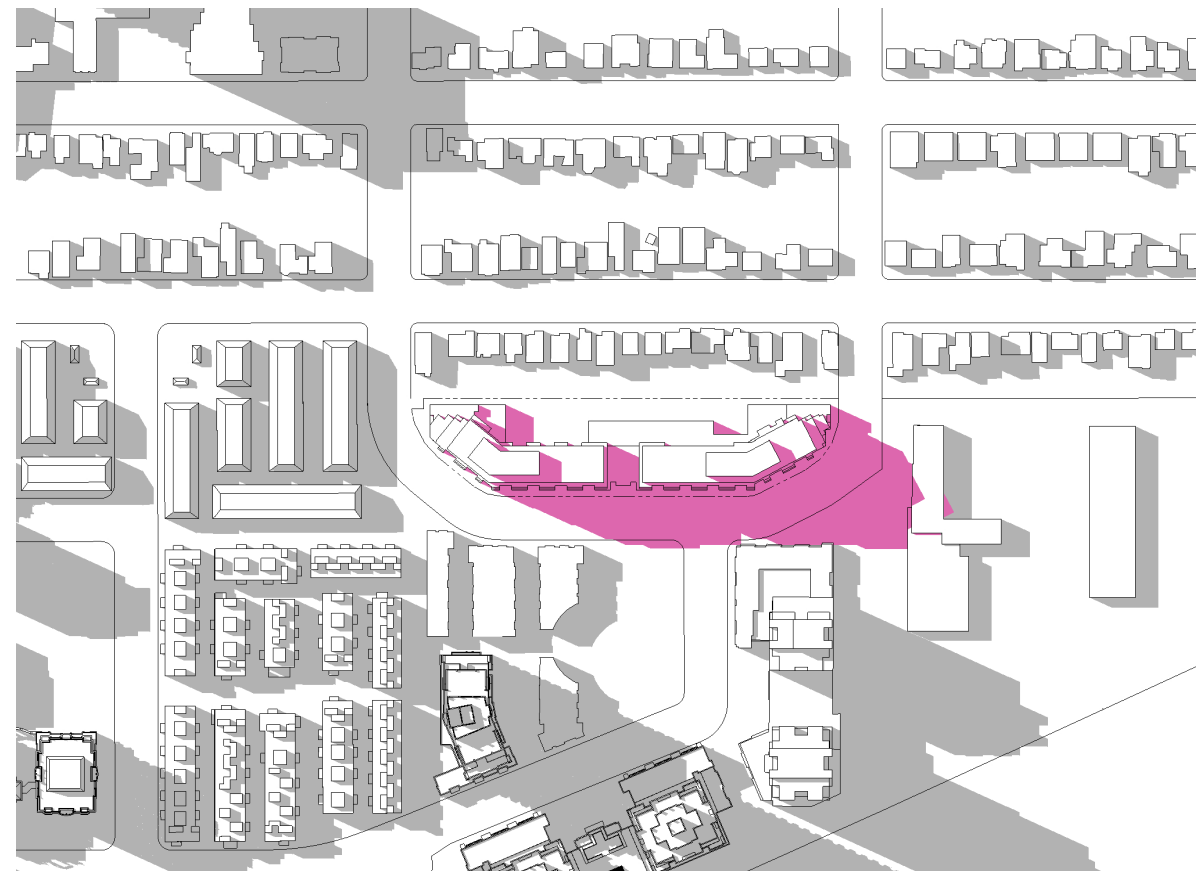

JUN 21 @ 06:18 pm

SUN SHADOW

STUDY
JUNE 21

NST

KG GROUP
OAKBURN CRESCENT
NORTH YORK, ON



KIRKOR
ARCHITECTS AND PLANNERS

20-067

February 16, 2023




DEC 21 @ 09:18 am



DEC 21 @ 10:18 am



DEC 21 @ 11:18 am

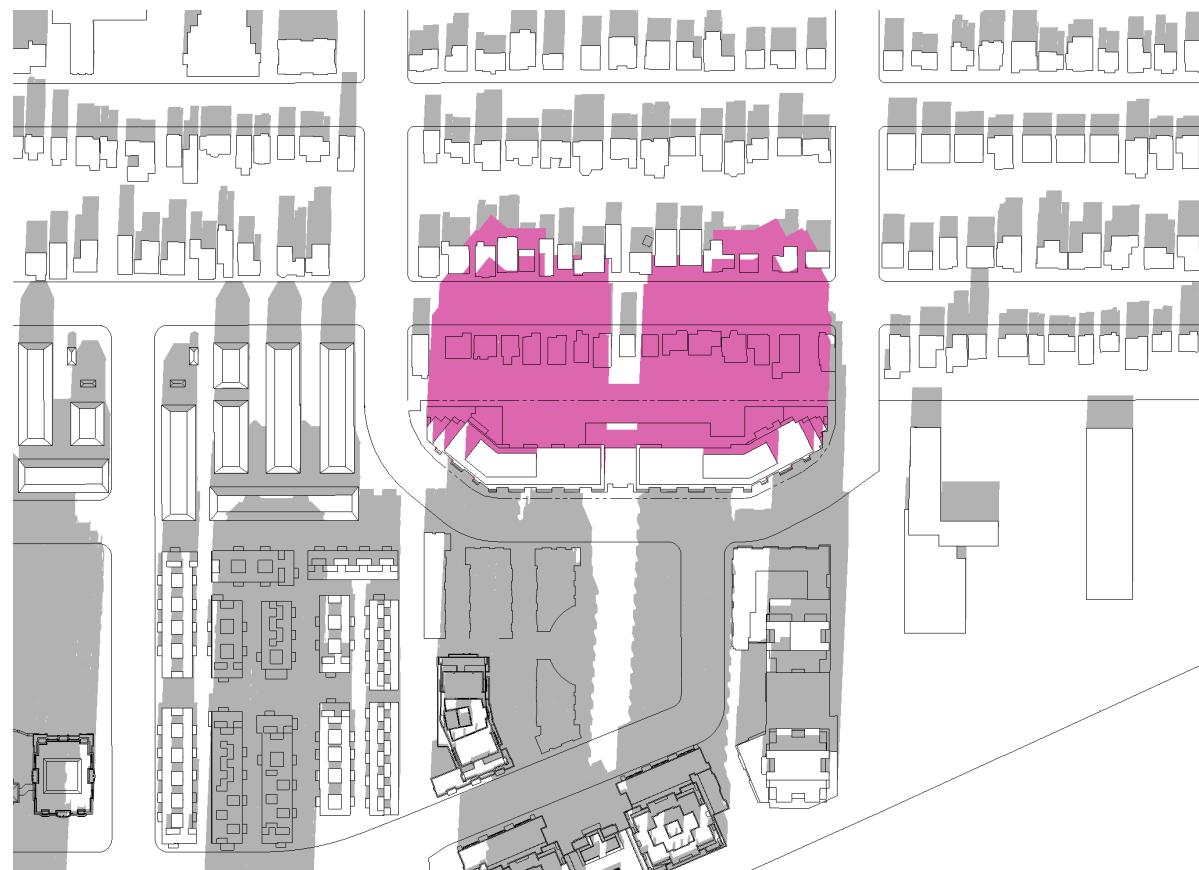

DEC 21 @ 12:18 pm

SUN SHADOW

STUDY
DECEMBER 21

NST


KG GROUP
OAKBURN CRESCENT
NORTH YORK, ON




KIRKOR
ARCHITECTS AND PLANNERS

20-067

February 16, 2023

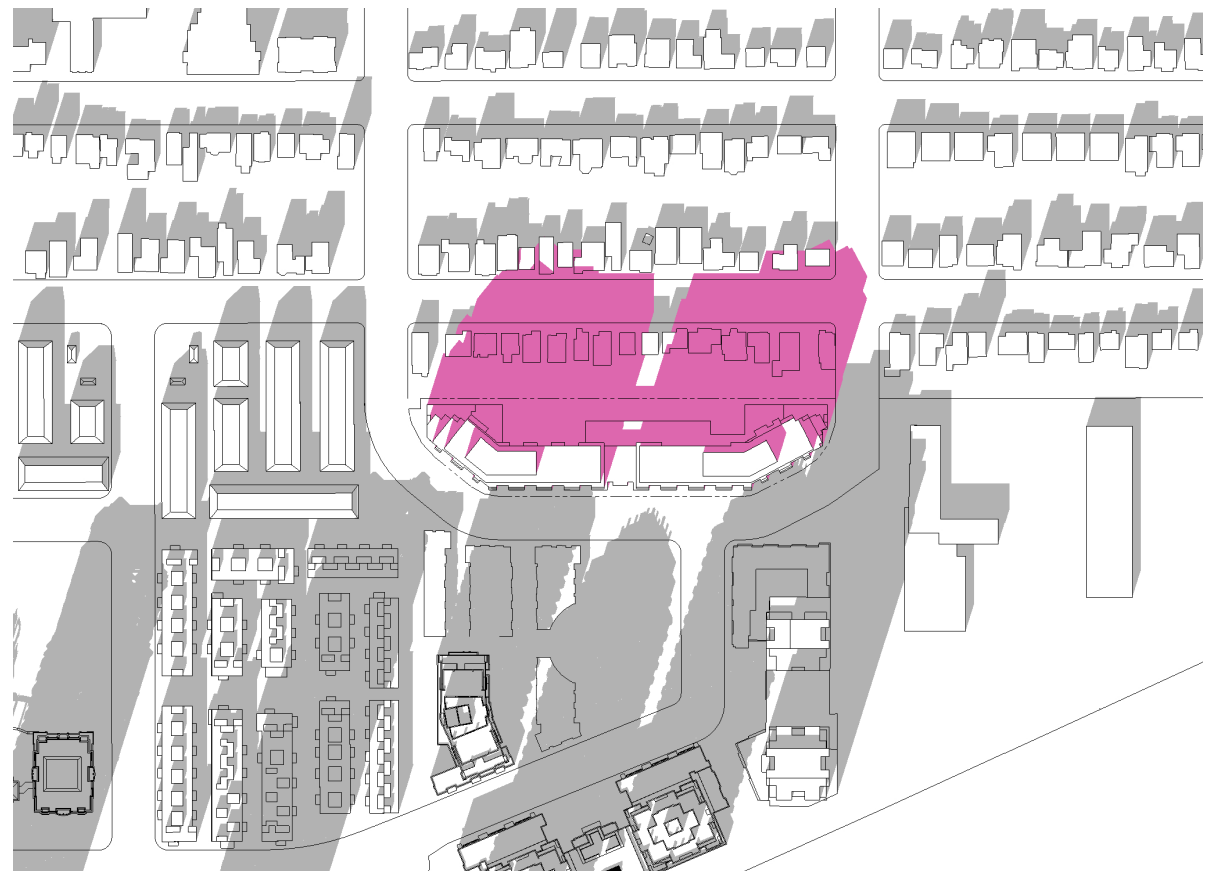

DEC 21 @ 01:18 pm

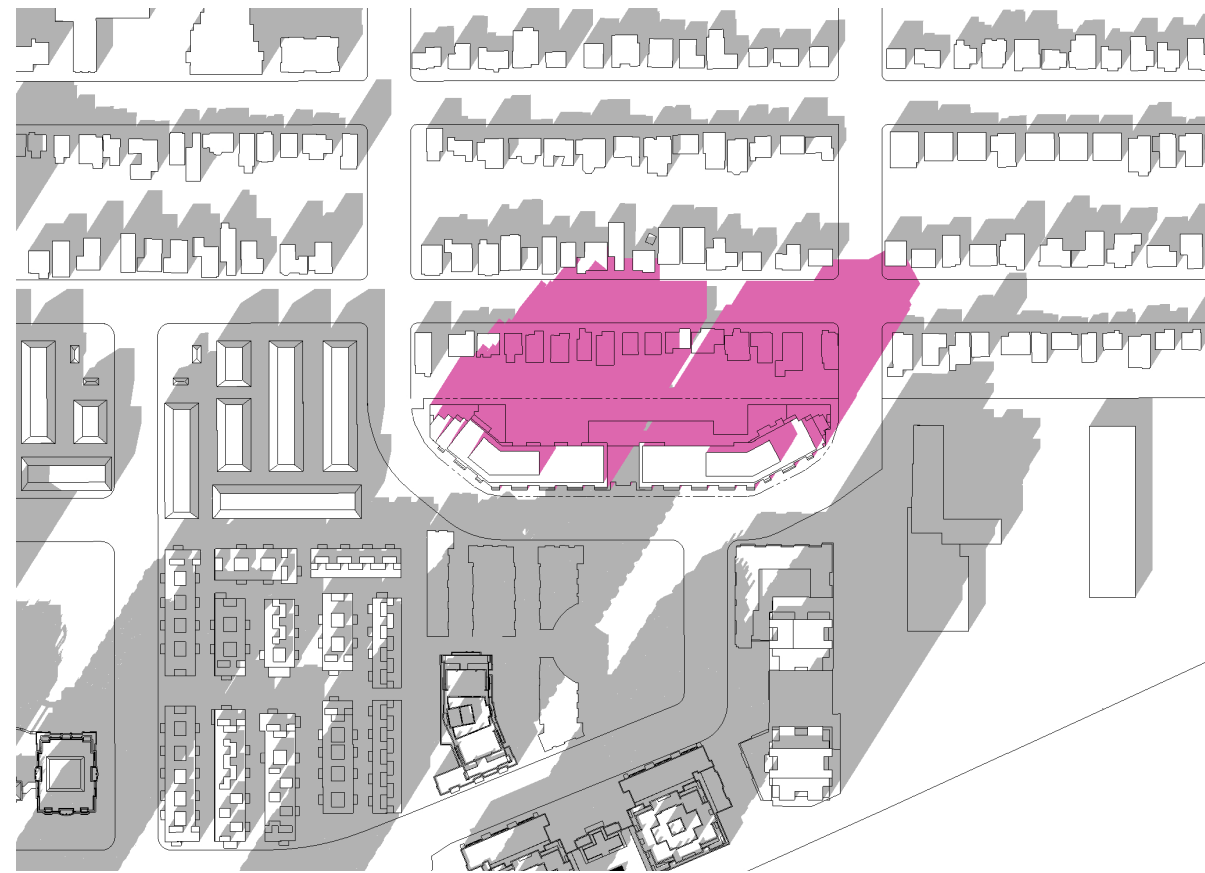

DEC 21 @ 02:18 pm



DEC 21 @ 03:18 pm



DEC 21 @ 04:18 pm

SUN SHADOW

STUDY
DECEMBER 21

NST

KG GROUP
OAKBURN CRESCENT
NORTH YORK, ON



KIRKOR
ARCHITECTS AND PLANNERS

20-067

February 16, 2023