



Shadow - Jun 21 Equinox 9:18am



Shadow - Jun 21 Equinox 1:18pm



Shadow - Jun 21 Equinox 3:18pm



Shadow - Jun 21 Equinox 4:18pm



Shadow - Jun 21 Equinox 2:18pm



Copyright is that of the Architect. Any use of this drawing reproduced by any means from any media without prior written approval of the Architect is to be used for informational purposes only. The Architect is not liable for any loss or distortion of information resulting from subsequent reproduction of this original drawing.

- GENERAL NOTES:**
1. Drawings are not to be scaled. Contractor will verify all existing conditions and dimensions required to perform the Work and will report any discrepancies with the Contract Documents to the Architect before commencing work.
  2. The Architect's Drawings are to be read in conjunction with all other Contract Documents including the Project Manual and the Structural, Mechanical and Electrical Drawings. In case of difference between the Contract Documents with respect to the quantity, date or scope of work, the greater shall apply.
  3. Positions of proposed or finished Mechanical or Electrical devices, Wiring and Piping are indicated on the Architectural Drawings. Locations shown on the Architectural Drawings and given own Mechanical and Electrical Drawings. Mechanical and Electrical items not clearly located will be located as directed by the Architect.
  4. Dimensions shall be taken between the faces of finished surfaces unless otherwise noted.
  5. The architect has not been retained for supervision of construction and assumes no responsibility for means, methods and techniques of construction.
  6. These drawings are not to be used for construction unless specifically noted for such purpose.

 NEW NET SHADOW

**WITHOUT PREJUDICE**

4	MAR 16 2023	CPA / REZONING APP - WITHOUT PREJUDICE
3	JAN 13 2023	CPA / REZONING APP - WITHOUT PREJUDICE
2	DEC 13 2022	CPA / REZONING APPLICATION
1	JUNE 11 2022	CPA / REZONING APPLICATION


Rev. Date Issued



**KPMB Architects**  
 351 King St E, Suite 1200  
 Toronto, ON, Canada M5A 0L6  
 416.977.5104

Markee Developments  
**Tyndale Green**

3377 Bayview Ave  
 North York, ON M2M 3S4


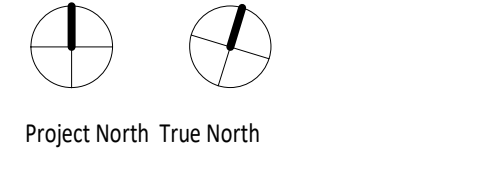


Project No. 2012  
 Scale 1:100  
 Plot Date 03/14/23

**SHADOW STUDY**

**A502**



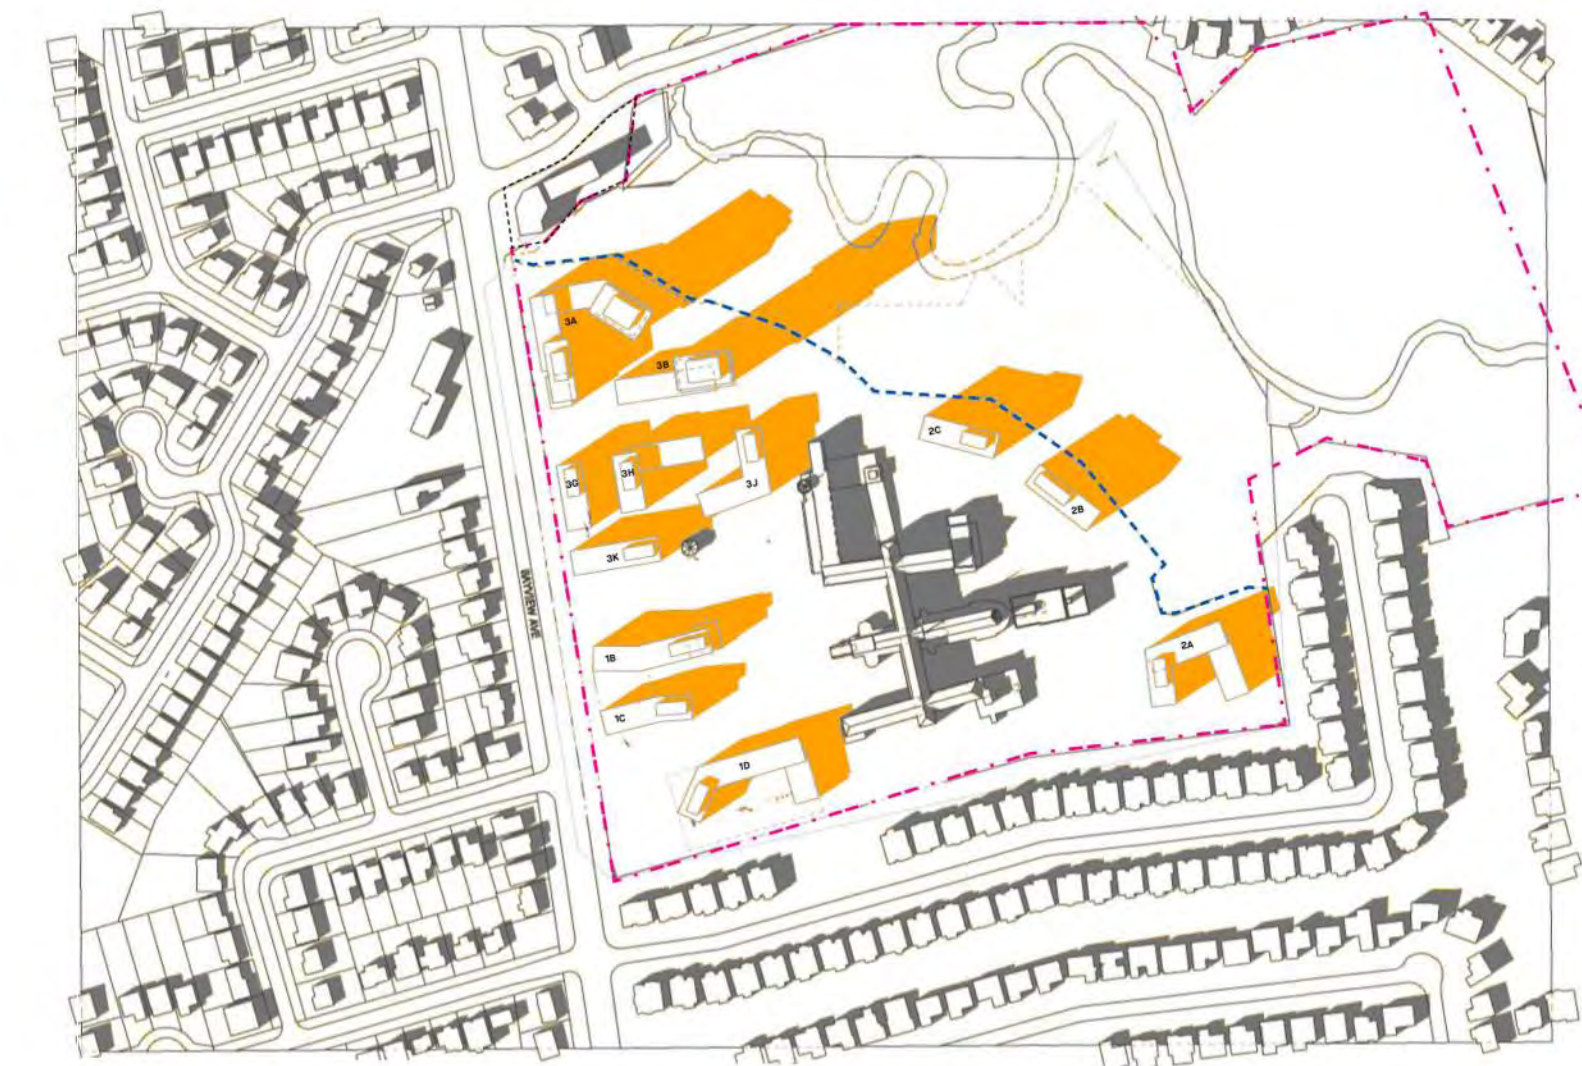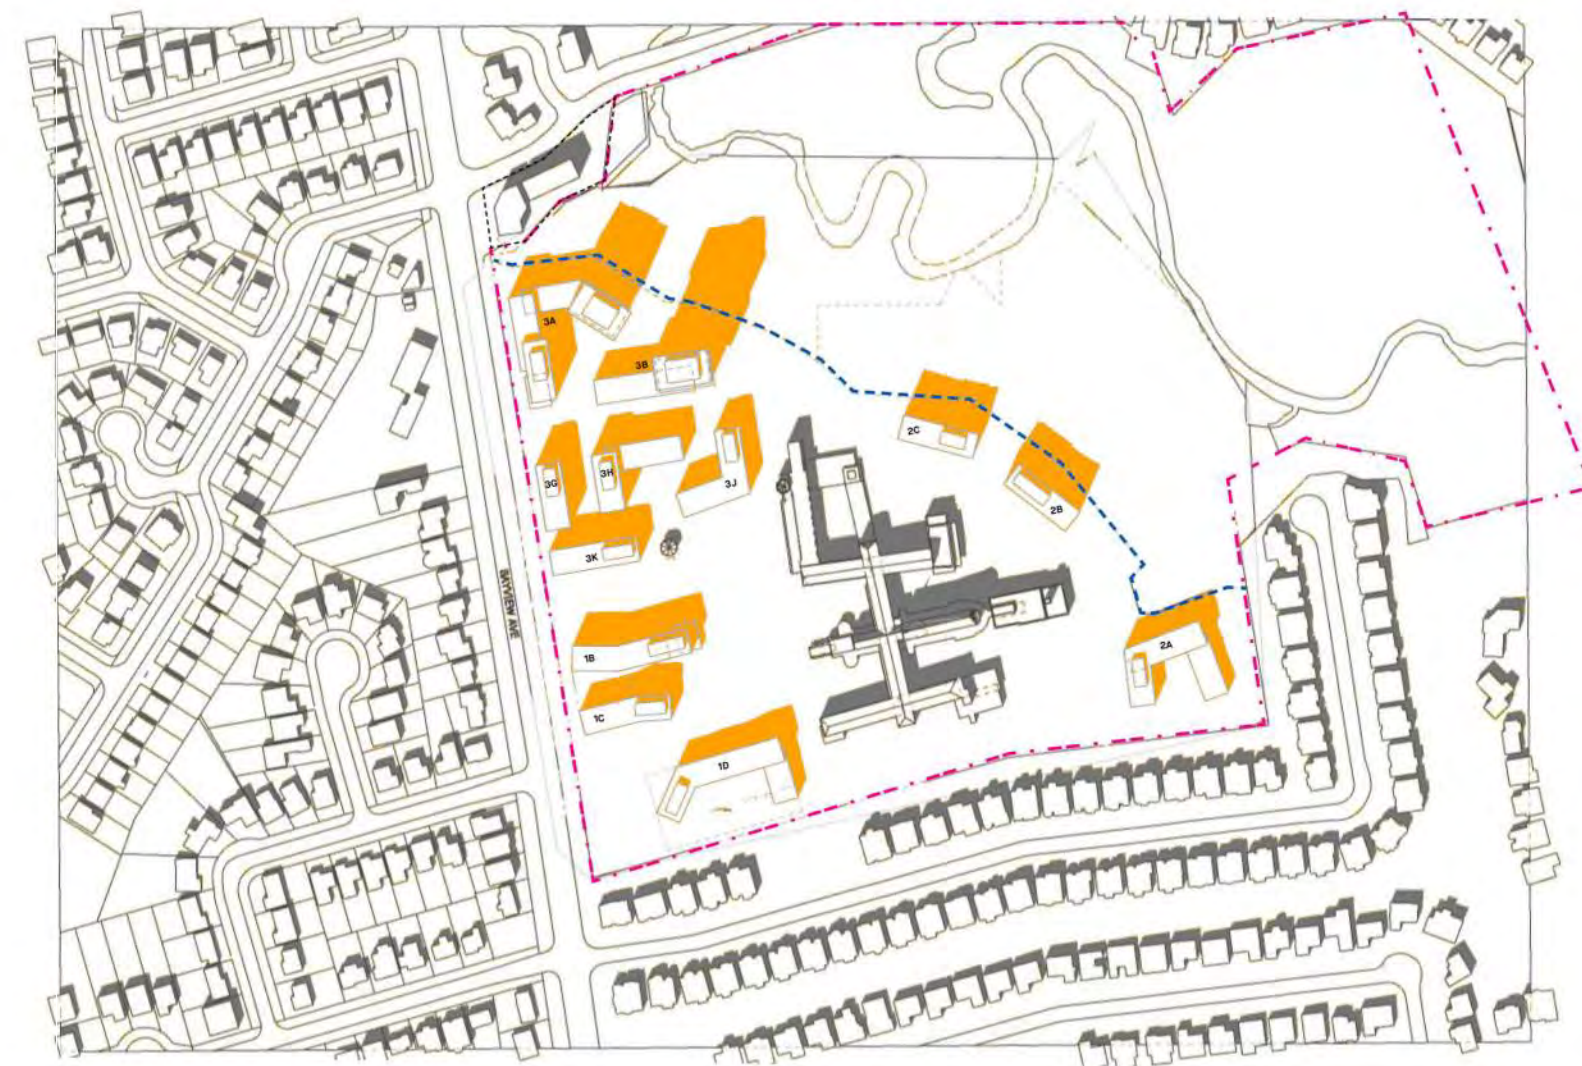

Copyright is that of the Architect. Any use of this drawing reproduced by any means from any media without prior written approval of the Architect is to be used for informational purposes only. The Architect is not liable for any loss or distortion of information resulting from subsequent reproduction of this original drawing.

- GENERAL NOTES:**
1. Drawings are not to be scaled. Contractor will verify all existing conditions and dimensions required to perform the Work and will report any discrepancies with the Contract Documents to the Architect before commencing work.
  2. The Architectural Drawing may be used for construction of all other Contract Documents including the Project Manual and the Structural, Mechanical and Electrical Drawings. In case of difference between the Contract Documents with respect to the quantity, date or scope of work, the greater shall apply.
  3. Positions of support or finished Mechanical or Electrical devices, Wiring and Piping are indicated on the Architectural Drawing. Locations shown on the Architectural Drawing and given on Mechanical and Electrical Drawings, Mechanical and Electrical Items not clearly located will be located as directed by the Architect.
  4. Dimensions shall stand as true between the faces of finished surfaces unless otherwise noted.
  5. The architect has not been retained for supervision of construction and assumes no responsibility for means, methods and techniques of construction.
  6. These drawings are not to be used for construction unless specifically noted for such purpose.

NEW NET SHADOW

**WITHOUT PREJUDICE**

4	MAR 14 2023	CPA / REZONING APP - WITHOUT PREJUDICE
3	JAN 13 2023	CPA / REZONING APP - WITHOUT PREJUDICE
2	DEC 13 2022	CPA / REZONING APPLICATION
1	JUNE 11 2022	CPA / REZONING APPLICATION


Rev. Date Issued



**KPMB Architects**  
351 King St E, Suite 1200  
Toronto, ON, Canada M5A 0L6  
416.977.5104

Markee Developments  
**Tyndale Green**

3377 Bayview Ave  
North York, ON M2M 3S4

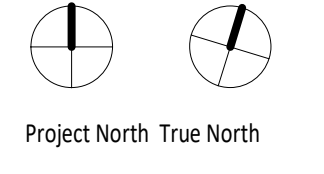

Project North True North

Project No. 2012  
Scale 1:100  
Plot Date 03/14/23

**SHADOW STUDY**

**A503**