


All drawings, specifications, related documents and design are the copyright property of the architect and must be returned upon request. Reproduction of the drawings, specifications, related documents and design in whole or in part is strictly forbidden without the architect's written permission.

Revision _____ Date _____

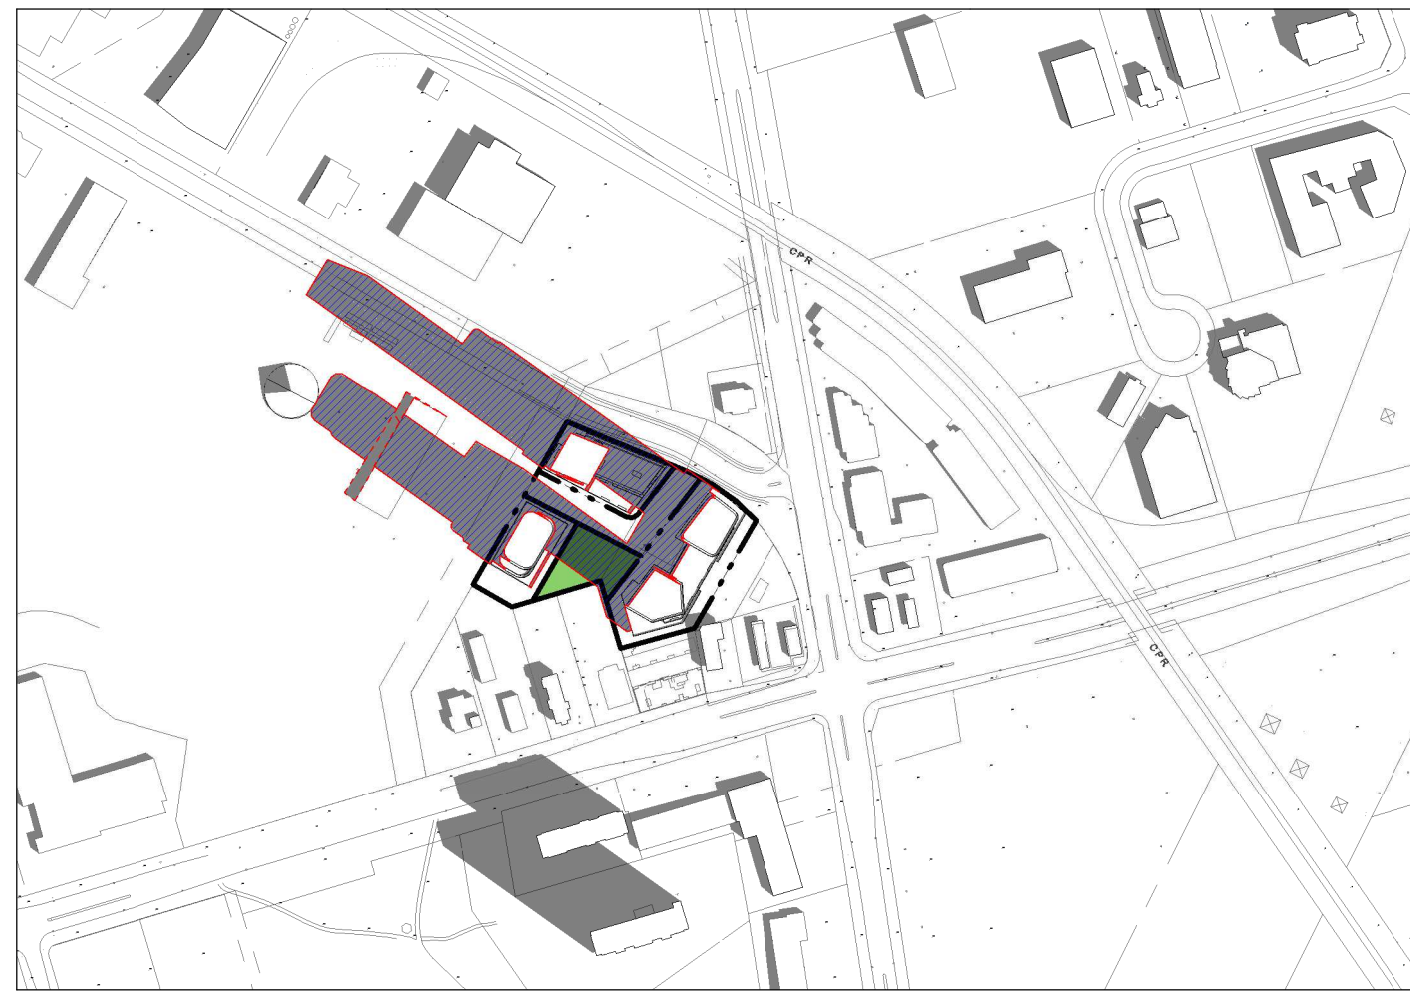


09:18 AM




10:18 AM



11:18 AM

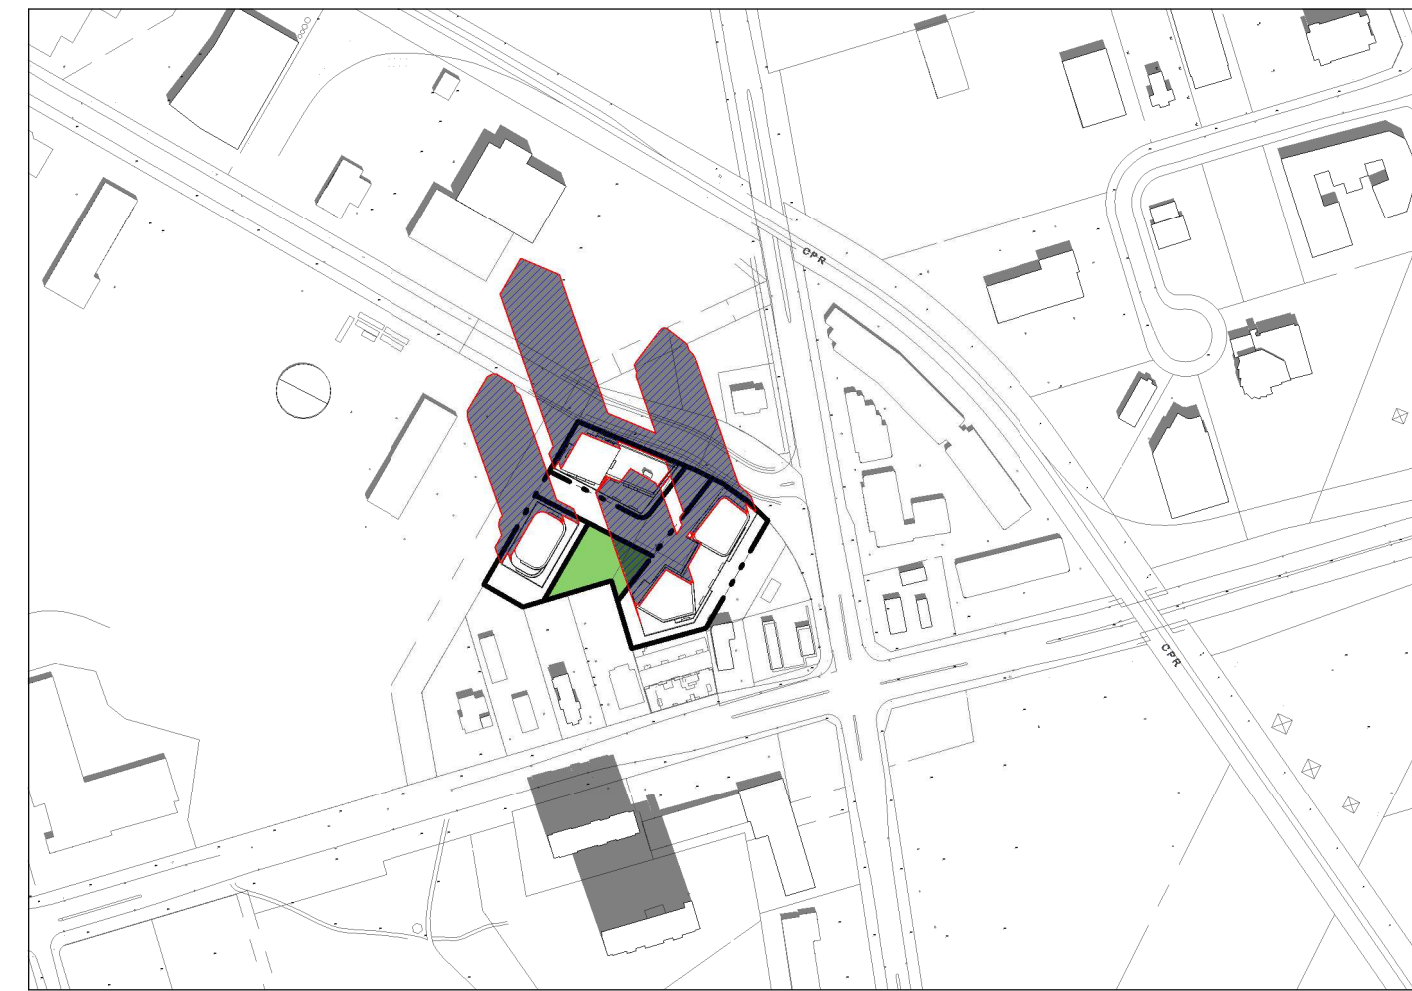

12:18 PM

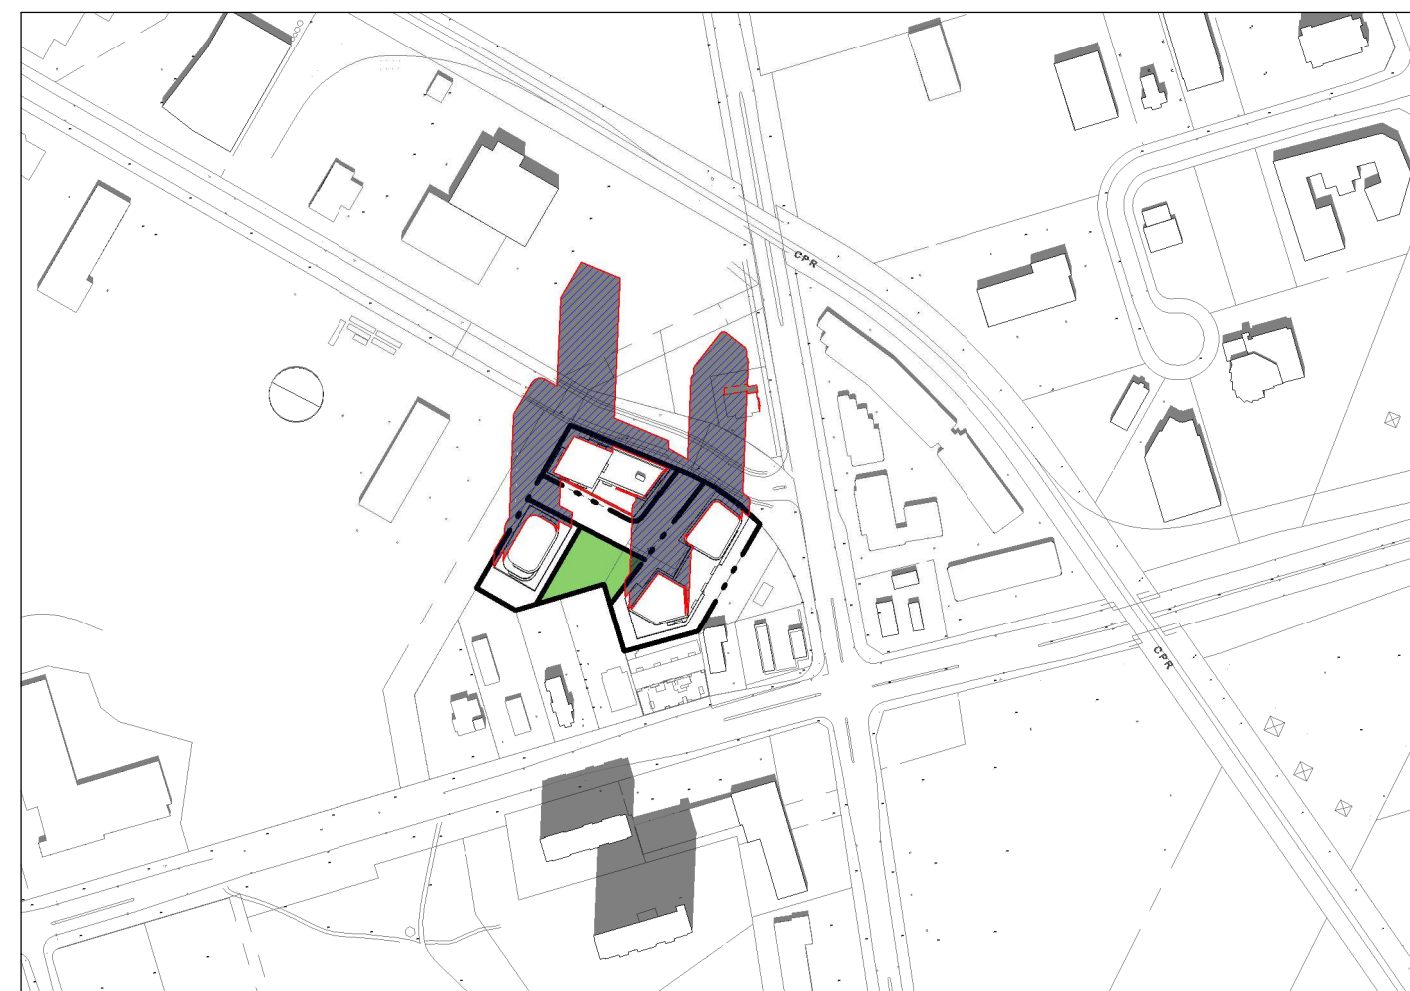


01:18 PM




02:18 PM




03:18 PM

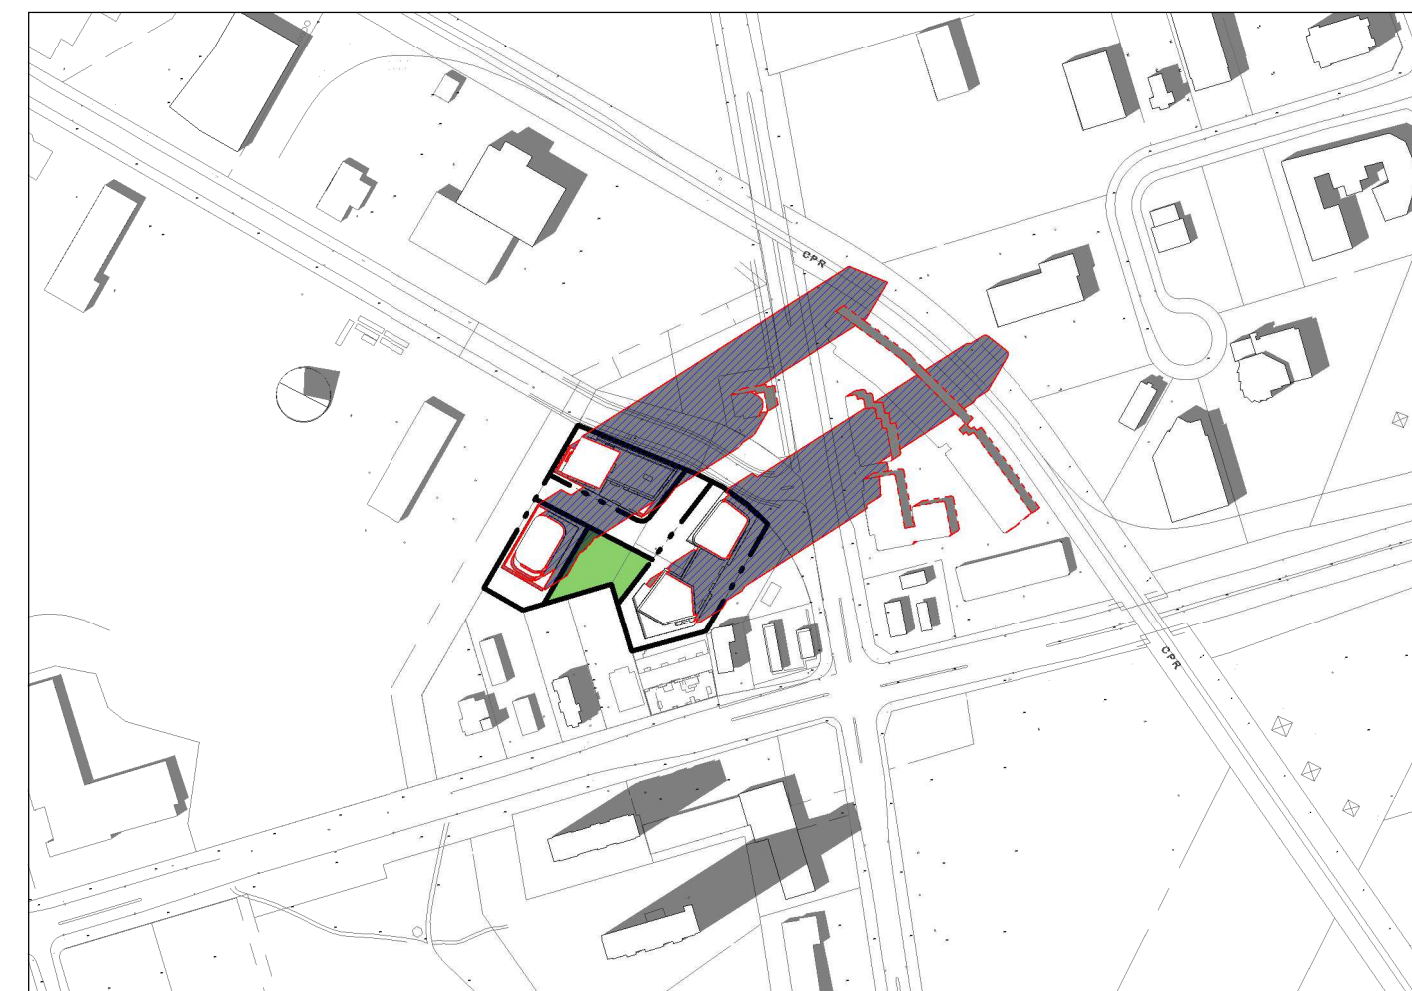

04:18 PM

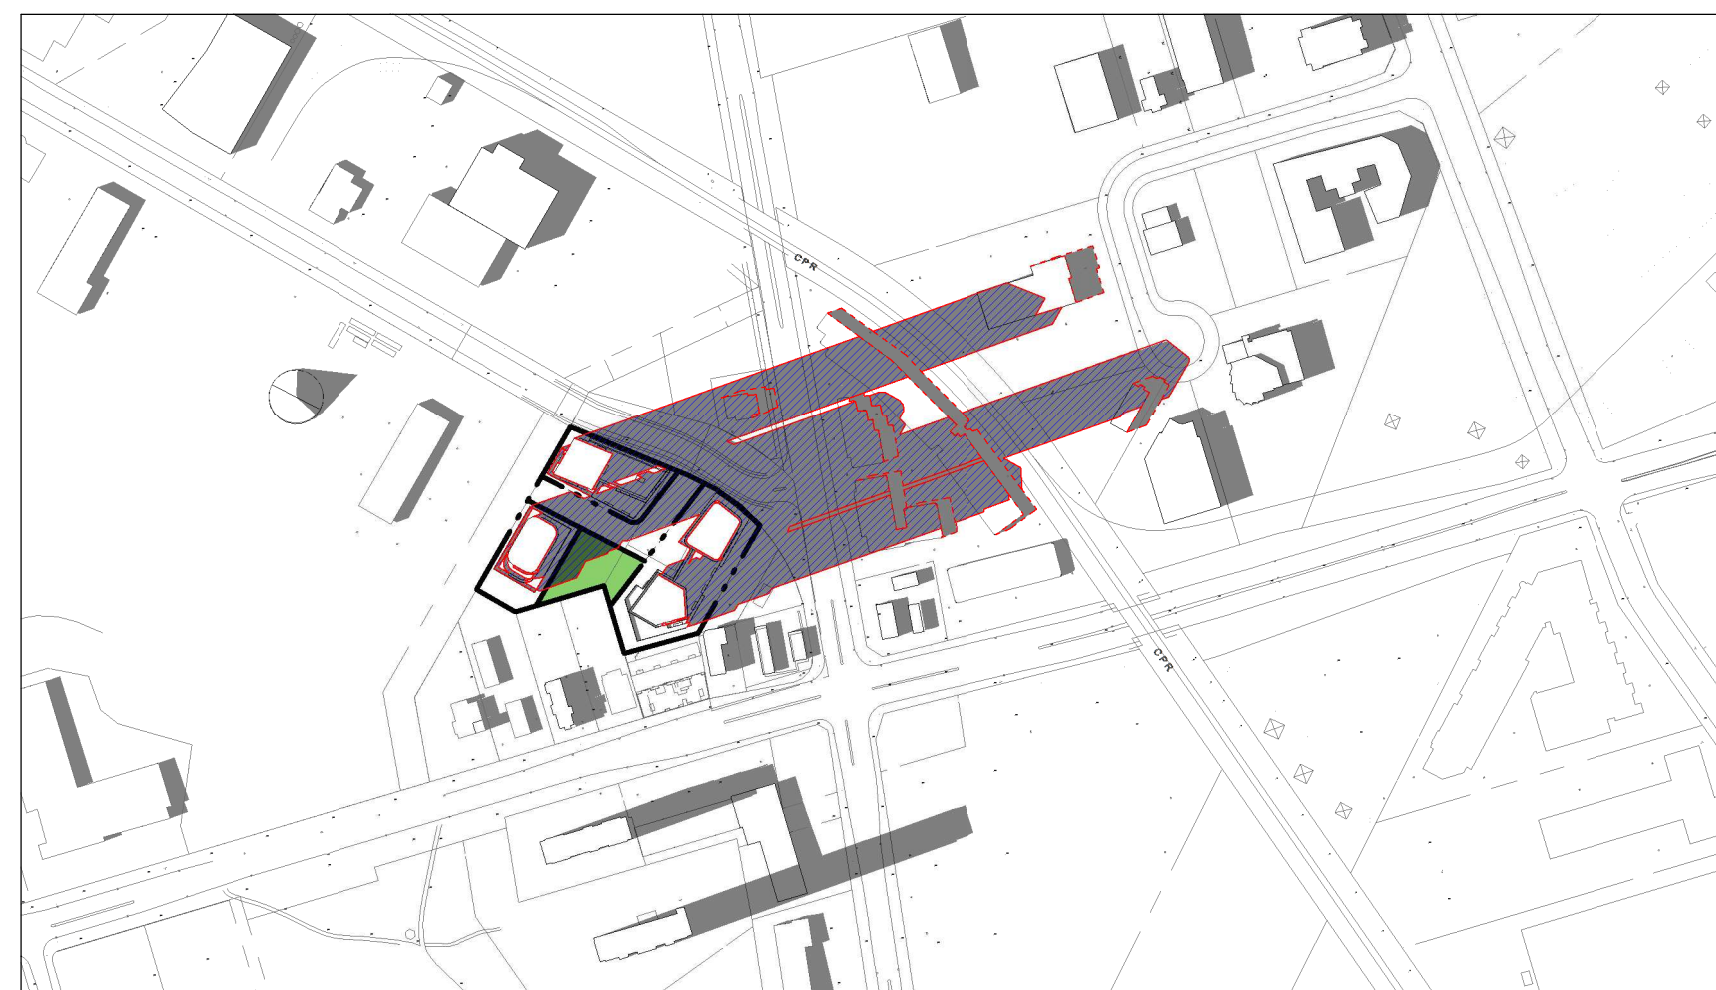

05:18 PM

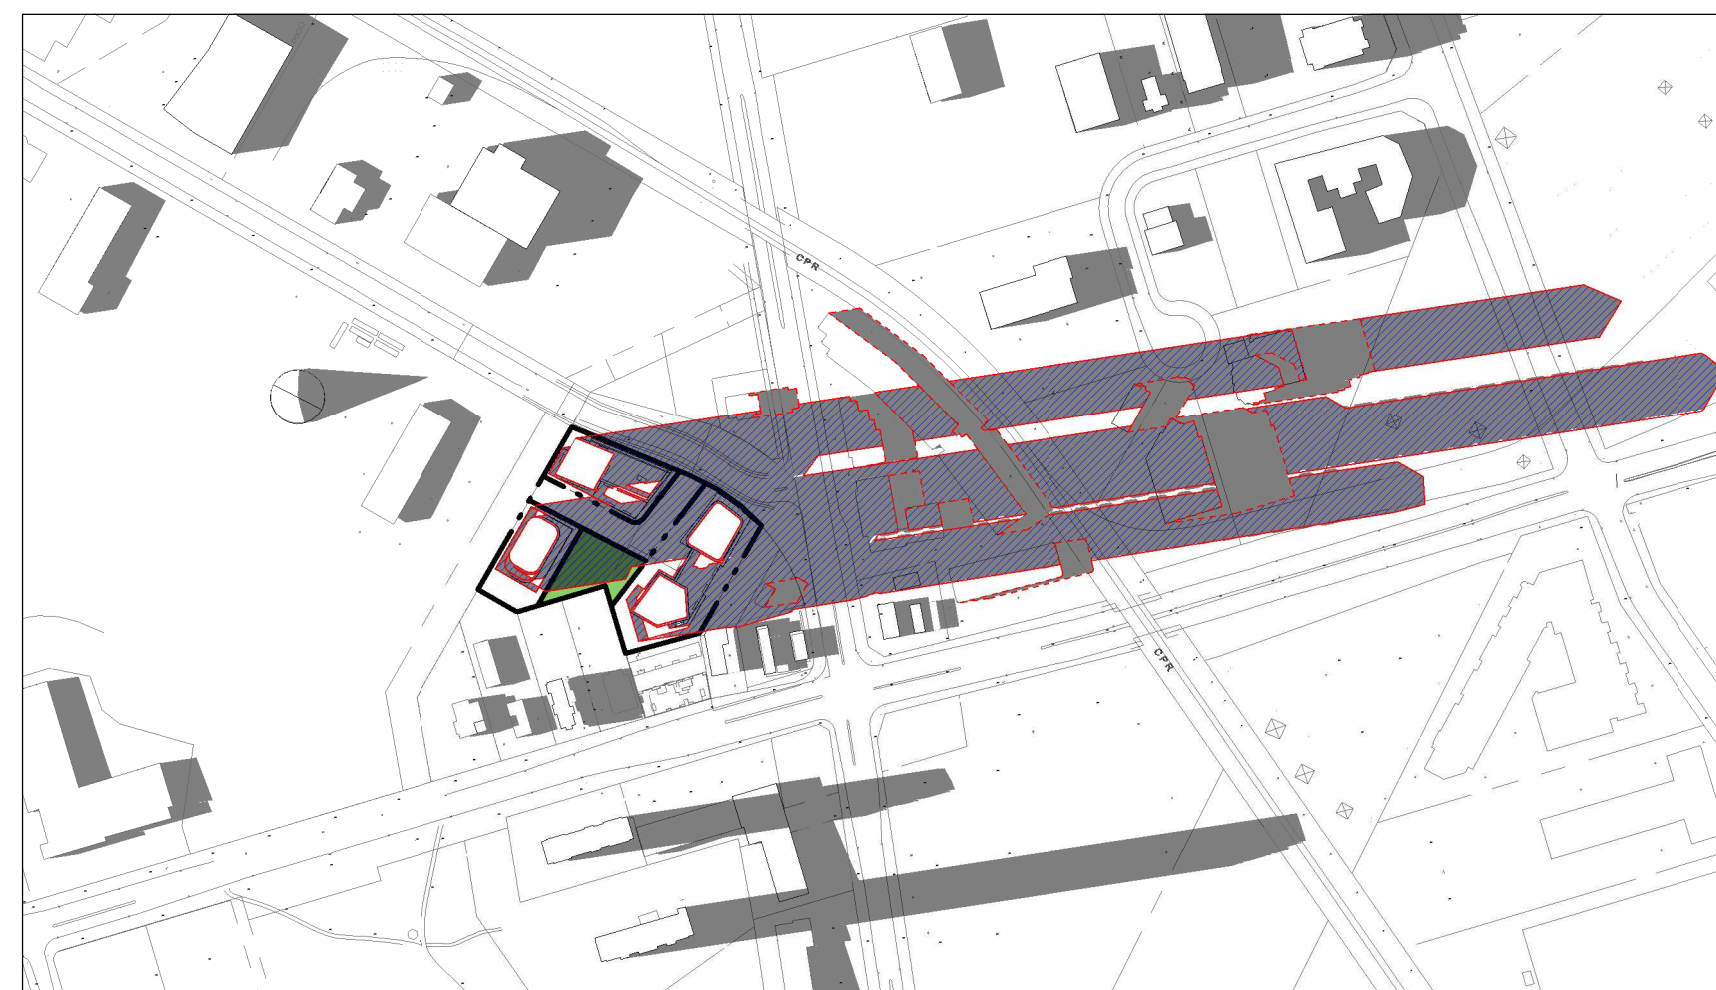

06:18 PM

**NOT FOR
CONSTRUCTION**

RE-ISSUED FOR ZBA 23.04.14

ISSUED FOR REVIEW 23.03.03

ISSUED FOR ZBA 21.09.02

Revision _____ Date _____

**giannone
petricone
associates**

Giannone Petricone Associates Inc. Architects
462 Wellington Street West, Toronto, Canada M5V 1E3.
T 416.591.7788 F 416.591.1293 E mail@gpaa.com

IN ASSOCIATION WITH
**Architect Inc.
GIOVANNI A. TASSONE**

188 Bridgeway, Suite 107
Toronto, Ontario M5A 1Y7
PH: 781-0033
PH: 781-3100 fax

WESTON HEIGHTS

15-23 TOR YORK DR
TORONTO, ON

SHEET TITLE

**SHADOW STUDY -
SEPTEMBER 21ST**

DRAWN BY: _____ Author

CHECKED BY: _____ Checker

PROJECT START DATE: 12/15/22

PROJECT NO.: 21016

SHEET NUMBER

A5.02

LEGEND

EXISTING SHADOW

PROPOSED SHADOW

NET SHADOW

