





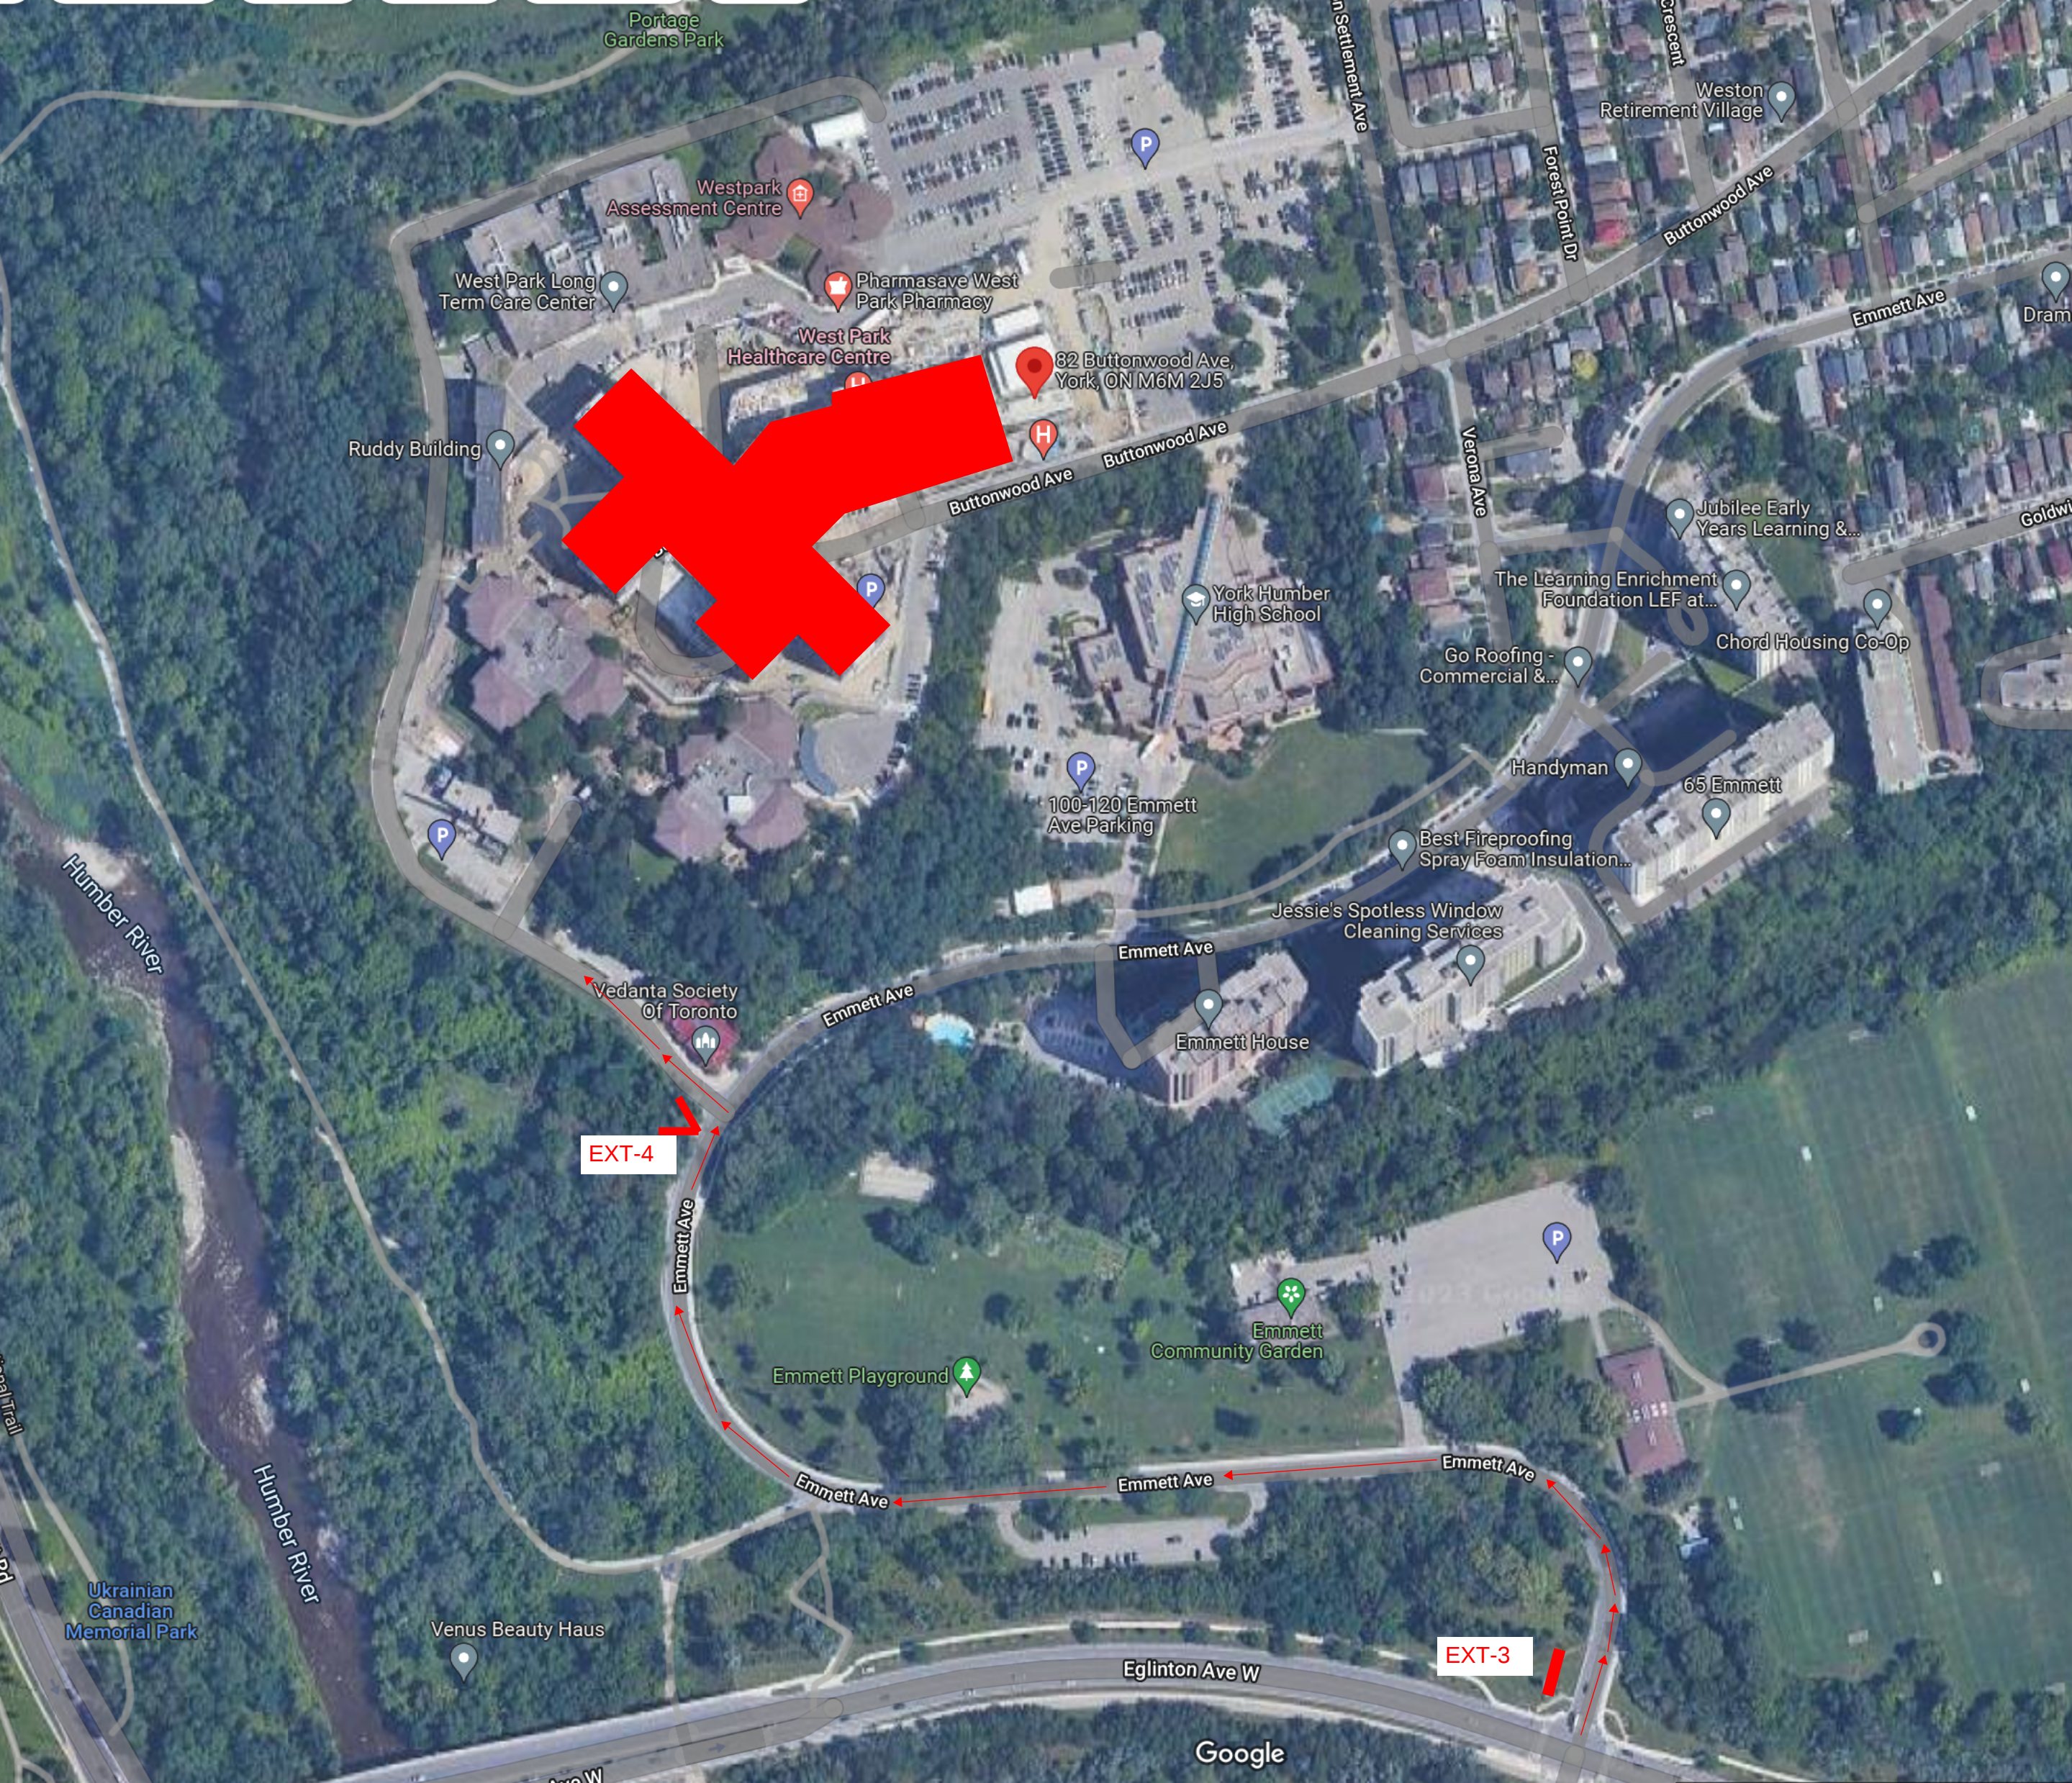

EMMETT AVENUE
VIEW LOOKING SOUTH


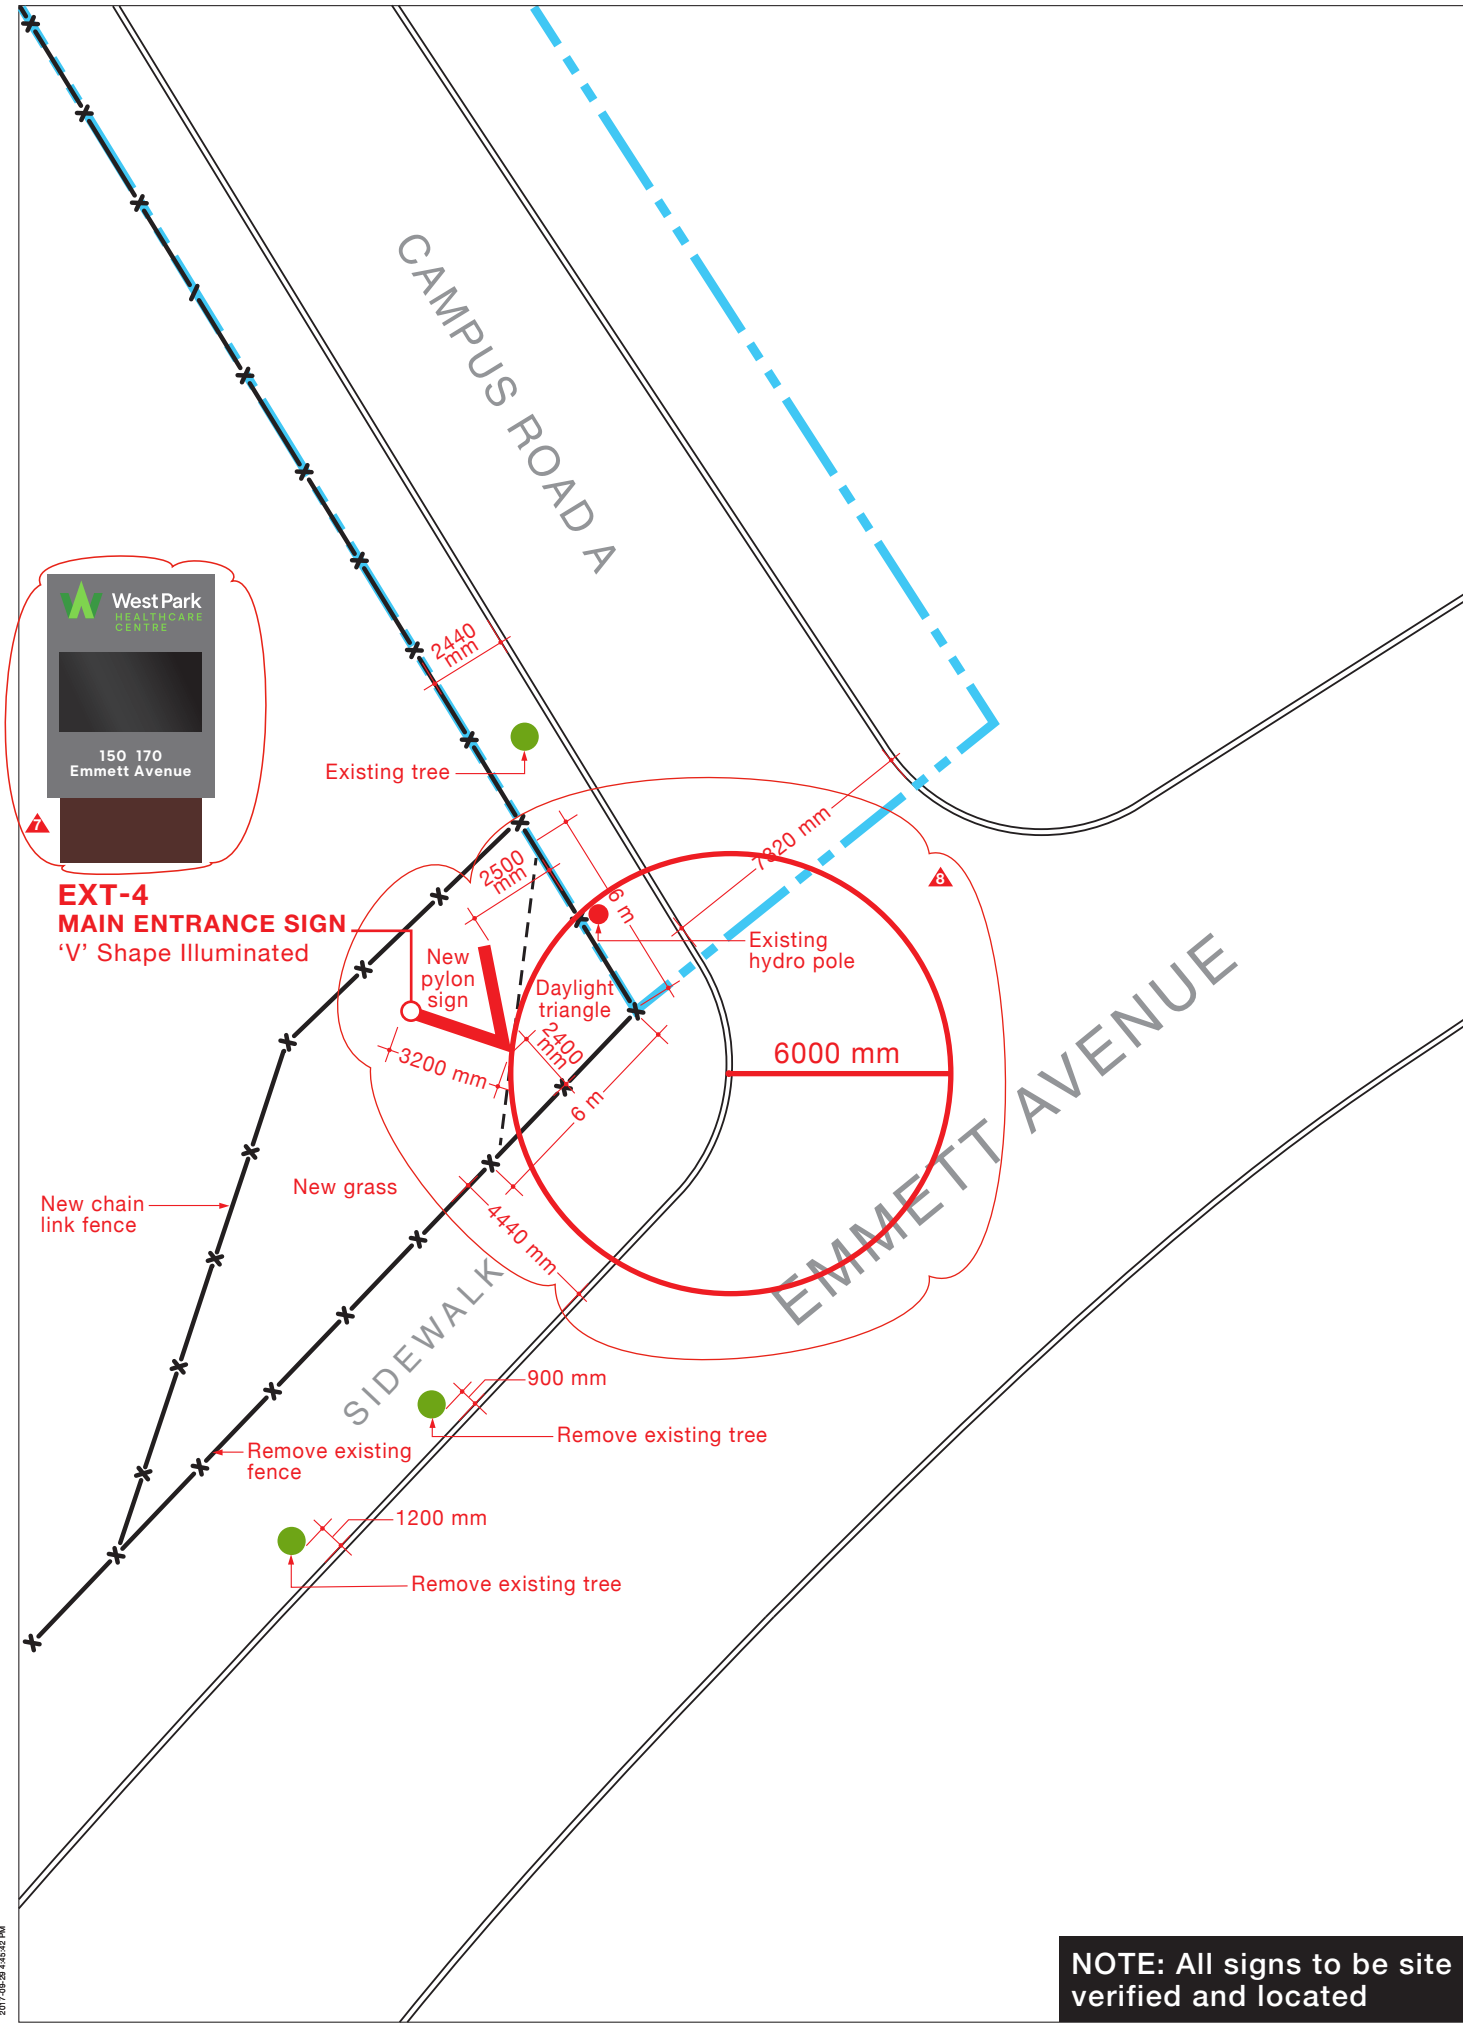


EMMETT AVENUE
VIEW LOOKING NORTH

KEY PLAN

8	ISSUED FOR WSSI-005	03/08/2022
7	ISSUED FOR WSSI-003	02/25/2022
6	POST TENDER SET	01/21/2022
6	POST TENDER SET	12/10/2021
5	ISSUED FOR TENDER	10/10/2021
4	100% CD PROGRESS SET	07/27/2021
3	100% CD PROGRESS SET	06/04/2021
2	PROGRESS SET	11/03/2020
2	PROGRESS SET	05/26/2020
1	ISSUED FOR 75% DD	01/21/2020

No.	Description	Date
West Park Healthcare Centre		
N		
Drawing Title		
EMMET ENTRANCE SIGN DETAIL		
Scale:	NTS	
Project No.:	000000.0	Checked By: Checker
WSE2004		
© 2017 The Centric Corporation		

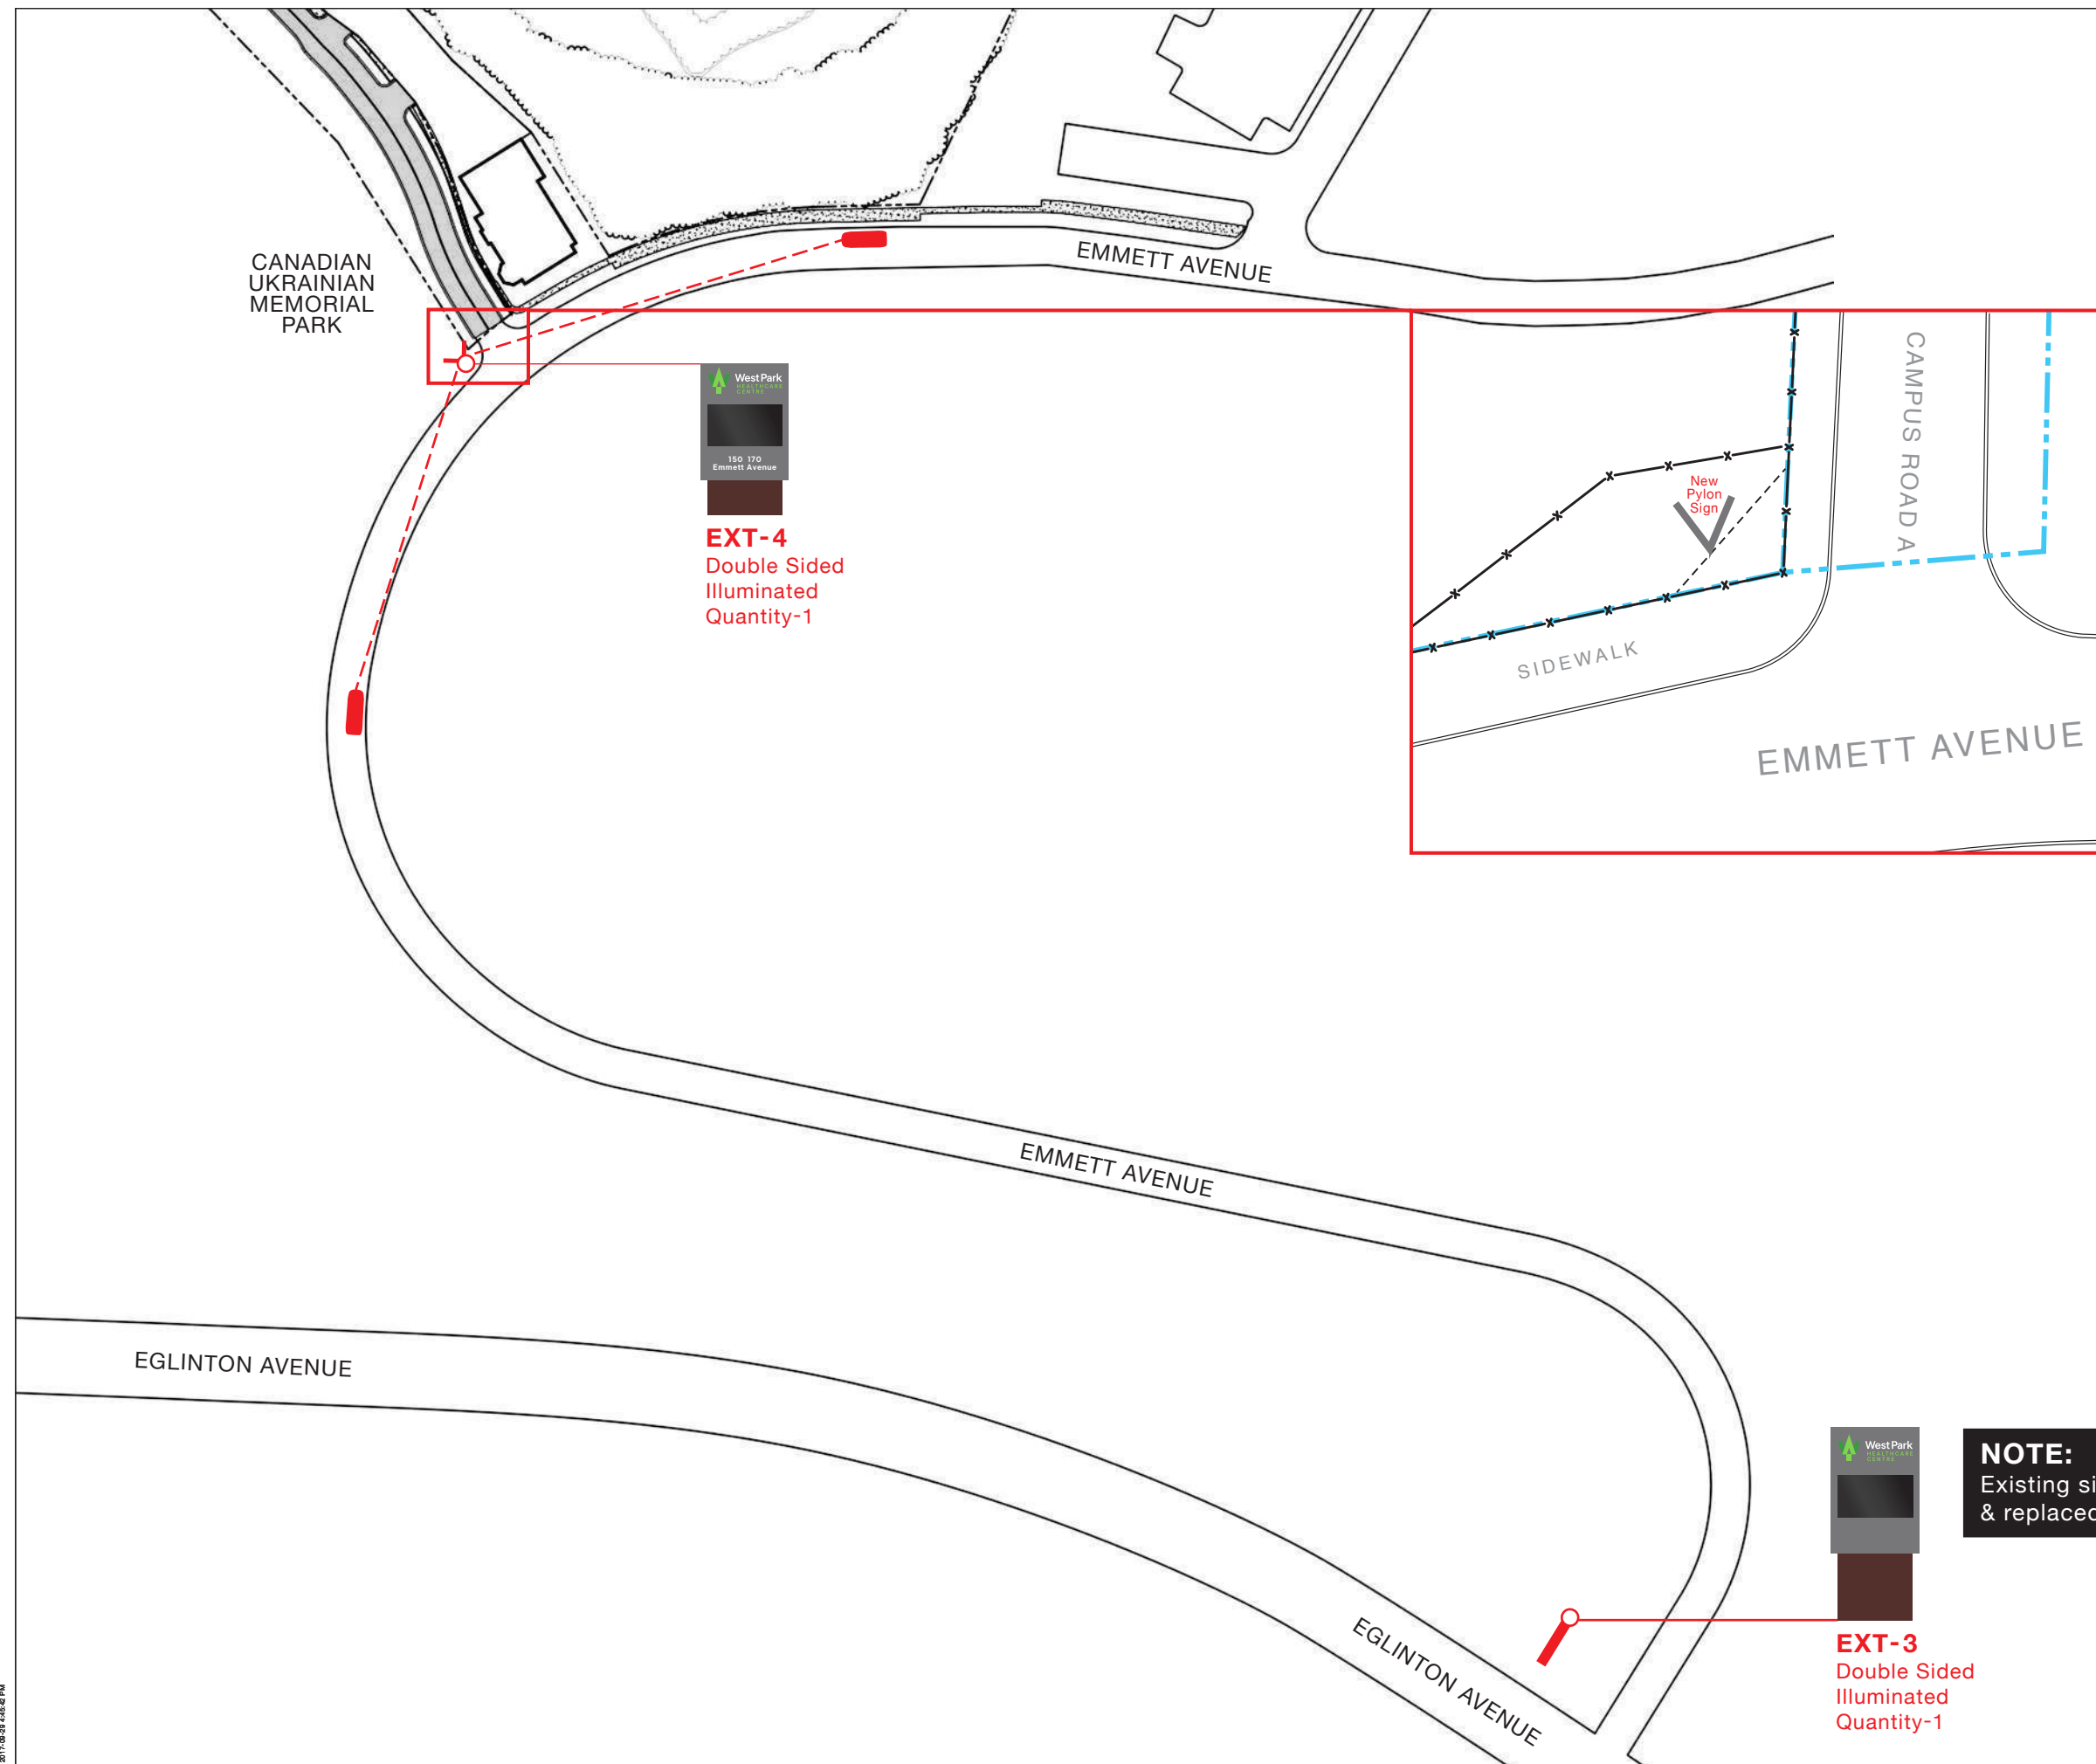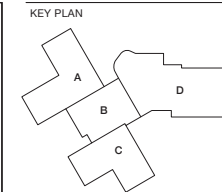

6	POST TENDER SET	01/21/2012
6	POST TENDER SET	12/10/2012
5	ISSUED FOR TENDER	10/10/2012
4	100% CD PROGRESS SET	07/27/2012
3	100% CD PROGRESS SET	06/04/2012
2	PROGRESS SET	11/03/2012
2	PROGRESS SET	05/26/2012
1	ISSUED FOR 75% DD	01/21/2012

No.	Description	Date
-----	-------------	------

West Park
Healthcare Centre



Drawing Time

EXTERIOR SIGN LOCATIONS

Scale: NTS

Project No.: 000000.0 Checked By: Che

WSE2002

© 2013 The College Company

© 2017 The Cannon Corporation
All rights reserved. No part of this document may
be reproduced or utilized in any form, without prior
written authorization by The Cannon Corporation.