
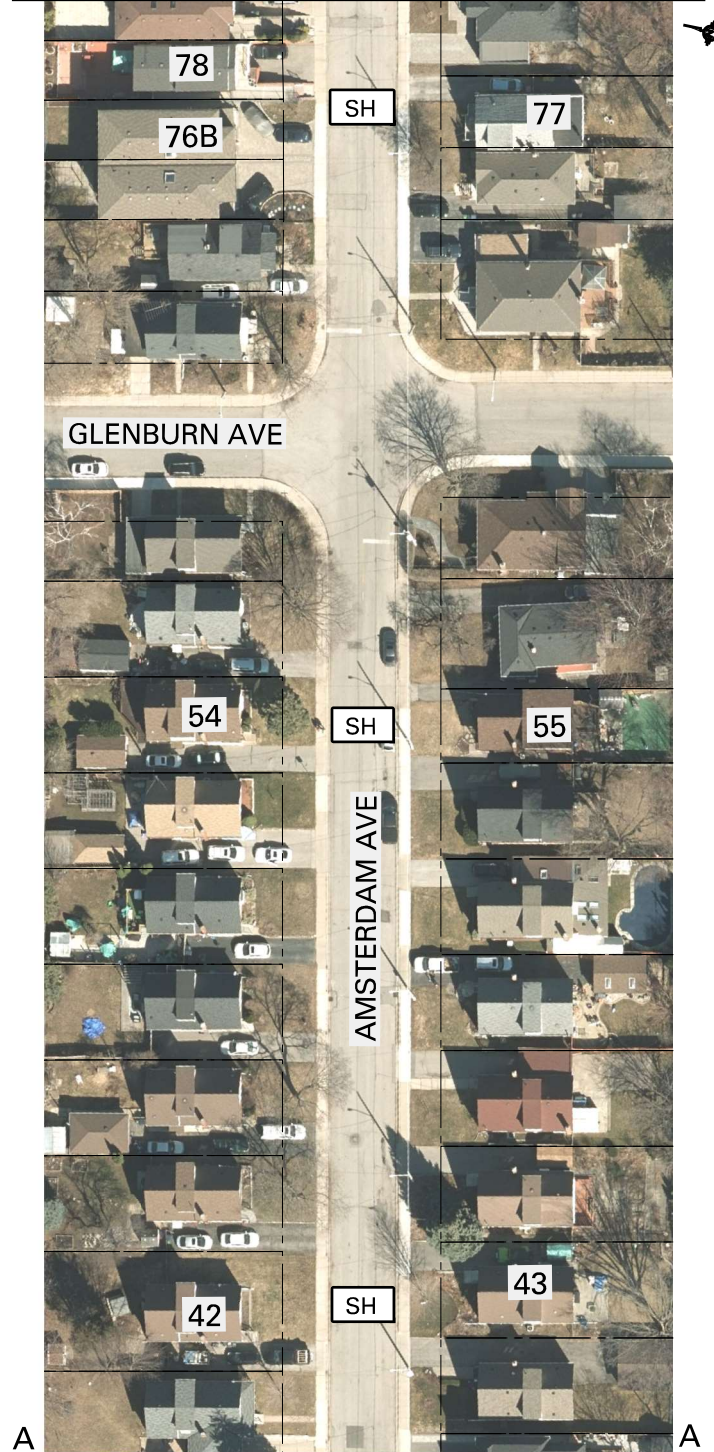


MATCHLINE SEE DRAWING TC-102

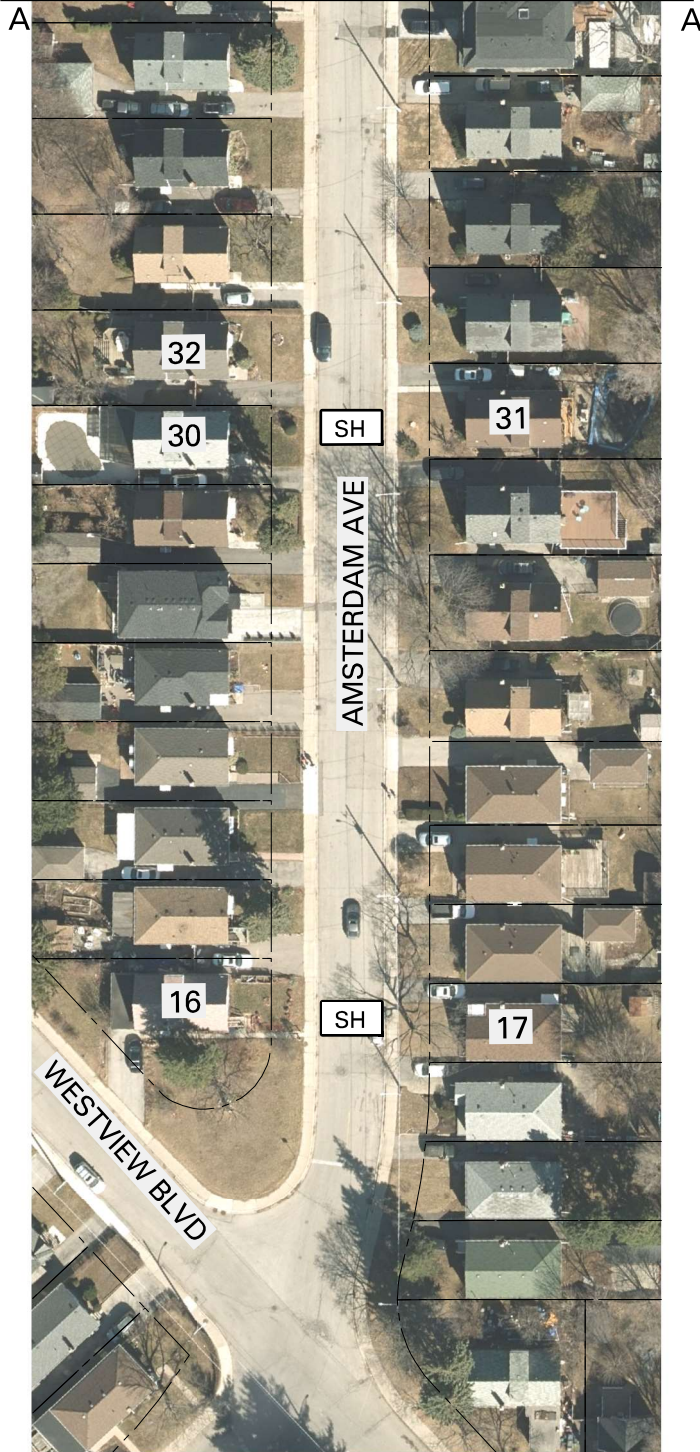

PROPOSED TWO-WAY SPEED HUMPS

DISCLAIMER:

THIS DRAWING WAS PREPARED UPON REQUEST FROM THE WARD COUNCILLOR



SPEED HUMPS LOCATIONS PLAN **AMSTERDAM AVENUE: WESTVIEW BOULEVARD -** **VICTORIA PARK AVENUE**

