


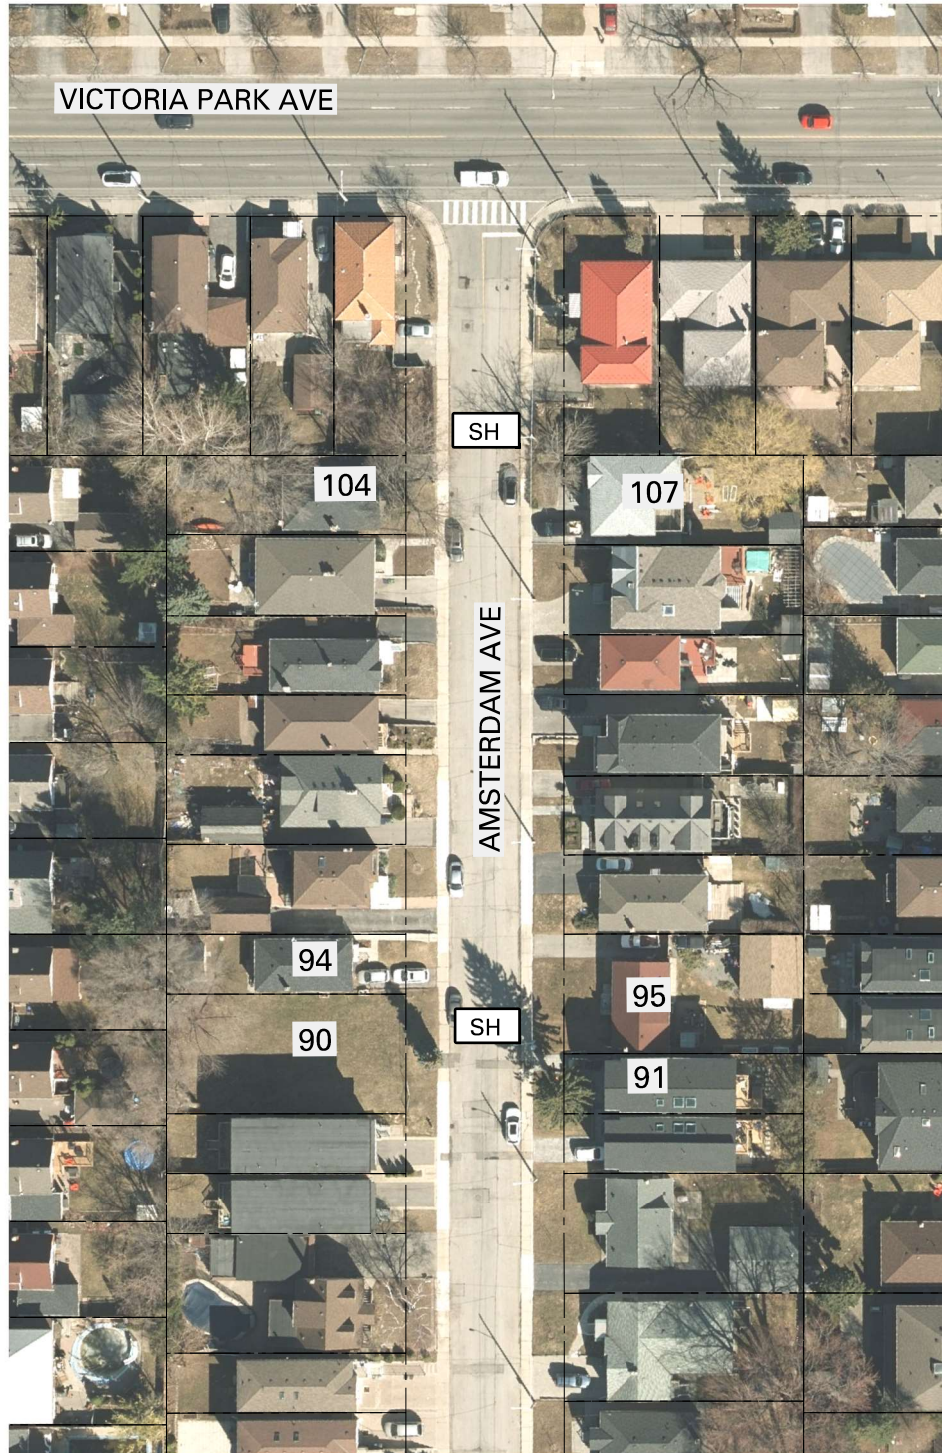

MATCHLINE SEE DRAWING TC-101



PROPOSED TWO-WAY SPEED HUMP

DISCLAIMER:

THIS DRAWING WAS PREPARED UPON REQUEST FROM THE WARD COUNCILLOR



SPEED HUMP LOCATIONS PLAN **AMSTERDAM AVENUE: WESTVIEW BOULEVARD -** **VICTORIA PARK AVENUE**

