


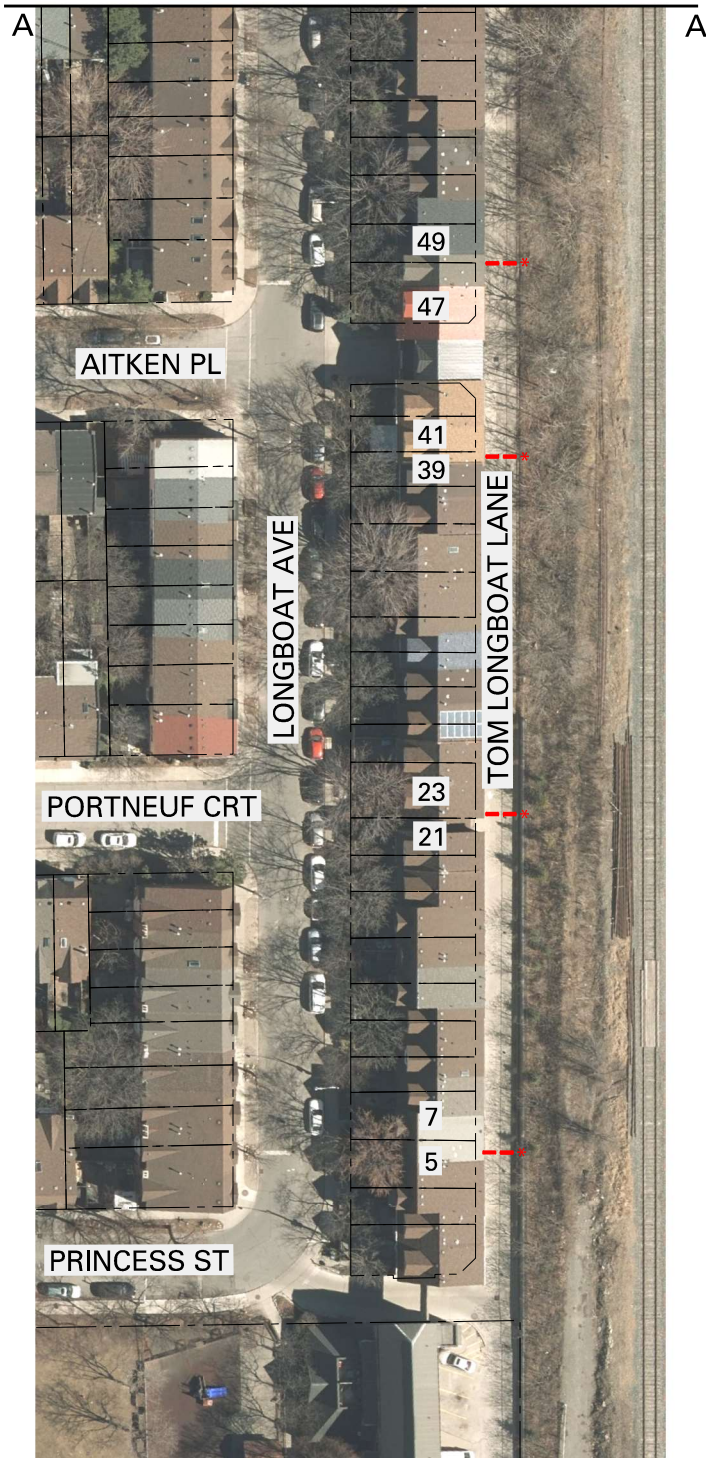


PROPOSED TWO-WAY SPEED BUMP

DISCLAIMER:

THIS DRAWING WAS PREPARED UPON REQUEST FROM THE WARD COUNCILLOR

* PLACEMENT OF THIS SPEED BUMP DOES NOT COMPLY WITH THE CITY OF TORONTO'S TRAFFIC CALMING POLICY.

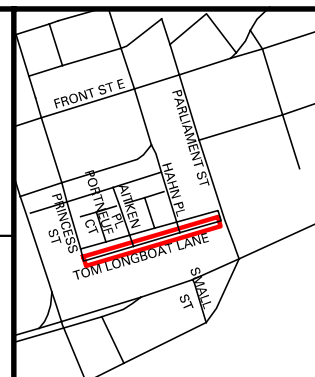

SPEED BUMP LOCATIONS PLAN TOM LONGBOAT LANE PRINCESS STREET - THE EAST END

FILE NO. TC-116

SCALE : N. T. S.

DRAWN BY :

DATE : DEC, 2022