


Attachment 1: Preliminary Interim Geometric Safety Improvements - Dundas Street West at Bloor Street West

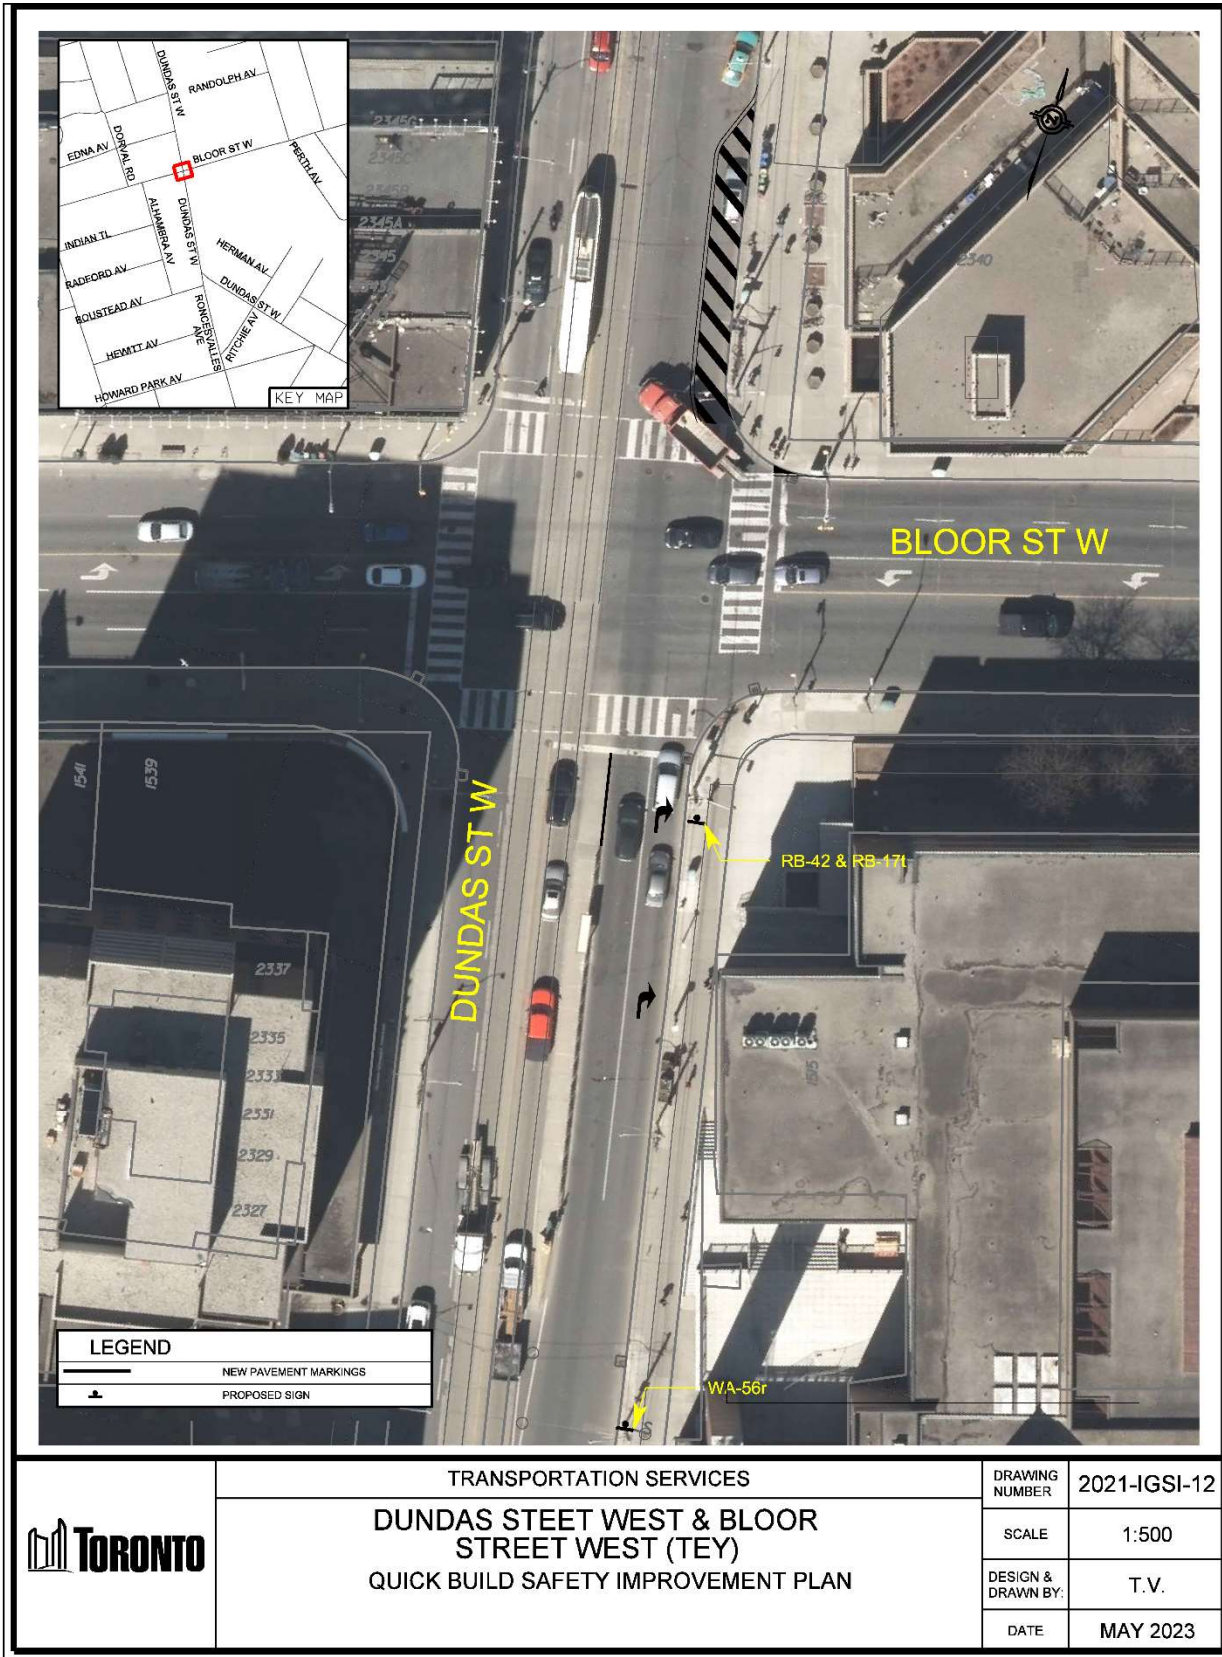

TRANSPORTATION SERVICES  
**DUNDAS STREET WEST & BLOOR STREET WEST (TEY)**  
 QUICK BUILD SAFETY IMPROVEMENT PLAN

DRAWING NUMBER	2021-IGSI-12
SCALE	1:500
DESIGN & DRAWN BY:	T.V.
DATE	MAY 2023