


MATCH LINE SEE DRAWING
TC-148

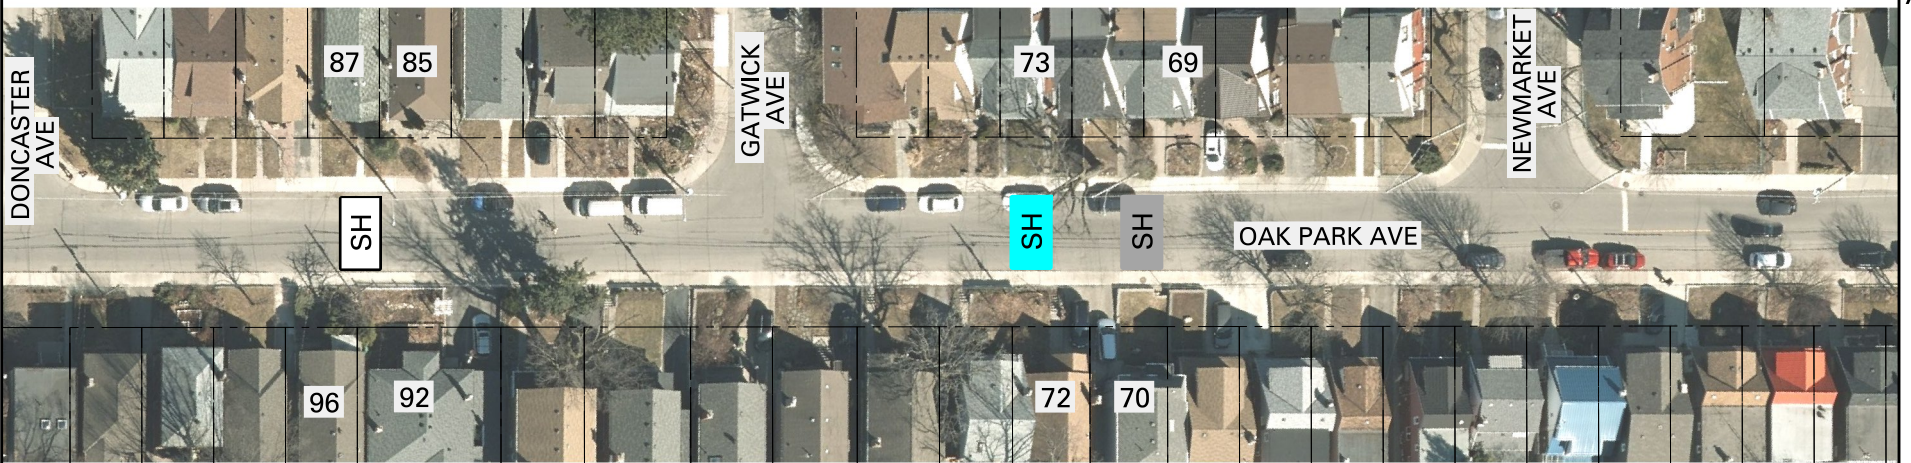

SH

PROPOSED TWO-WAY SPEED HUMPH

SH

INITIAL LOCATION OF THE HUMPH

SH


RELOCATION OF THE HUMPH



DISCLAIMER:

THIS DRAWING WAS PREPARED UPON REQUEST FROM THE WARD COUNCILLOR

* PLACEMENT OF THIS SPEED HUMPH DOES NOT COMPLY
WITH THE CITY OF TORONTO'S TRAFFIC CALMING POLICY.

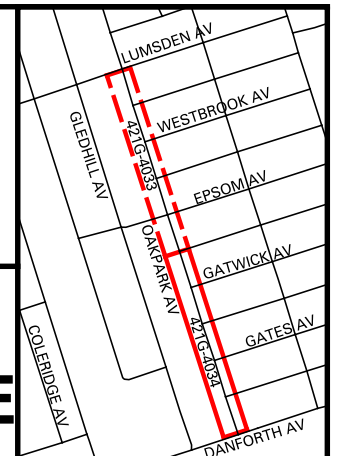

SPEED HUMPH LOCATIONS PLAN

OAK PARK AVE: LUMSDEN AVE - DANFORTH AVE