


Attachment 1 - Site Plan of clothing drop box location

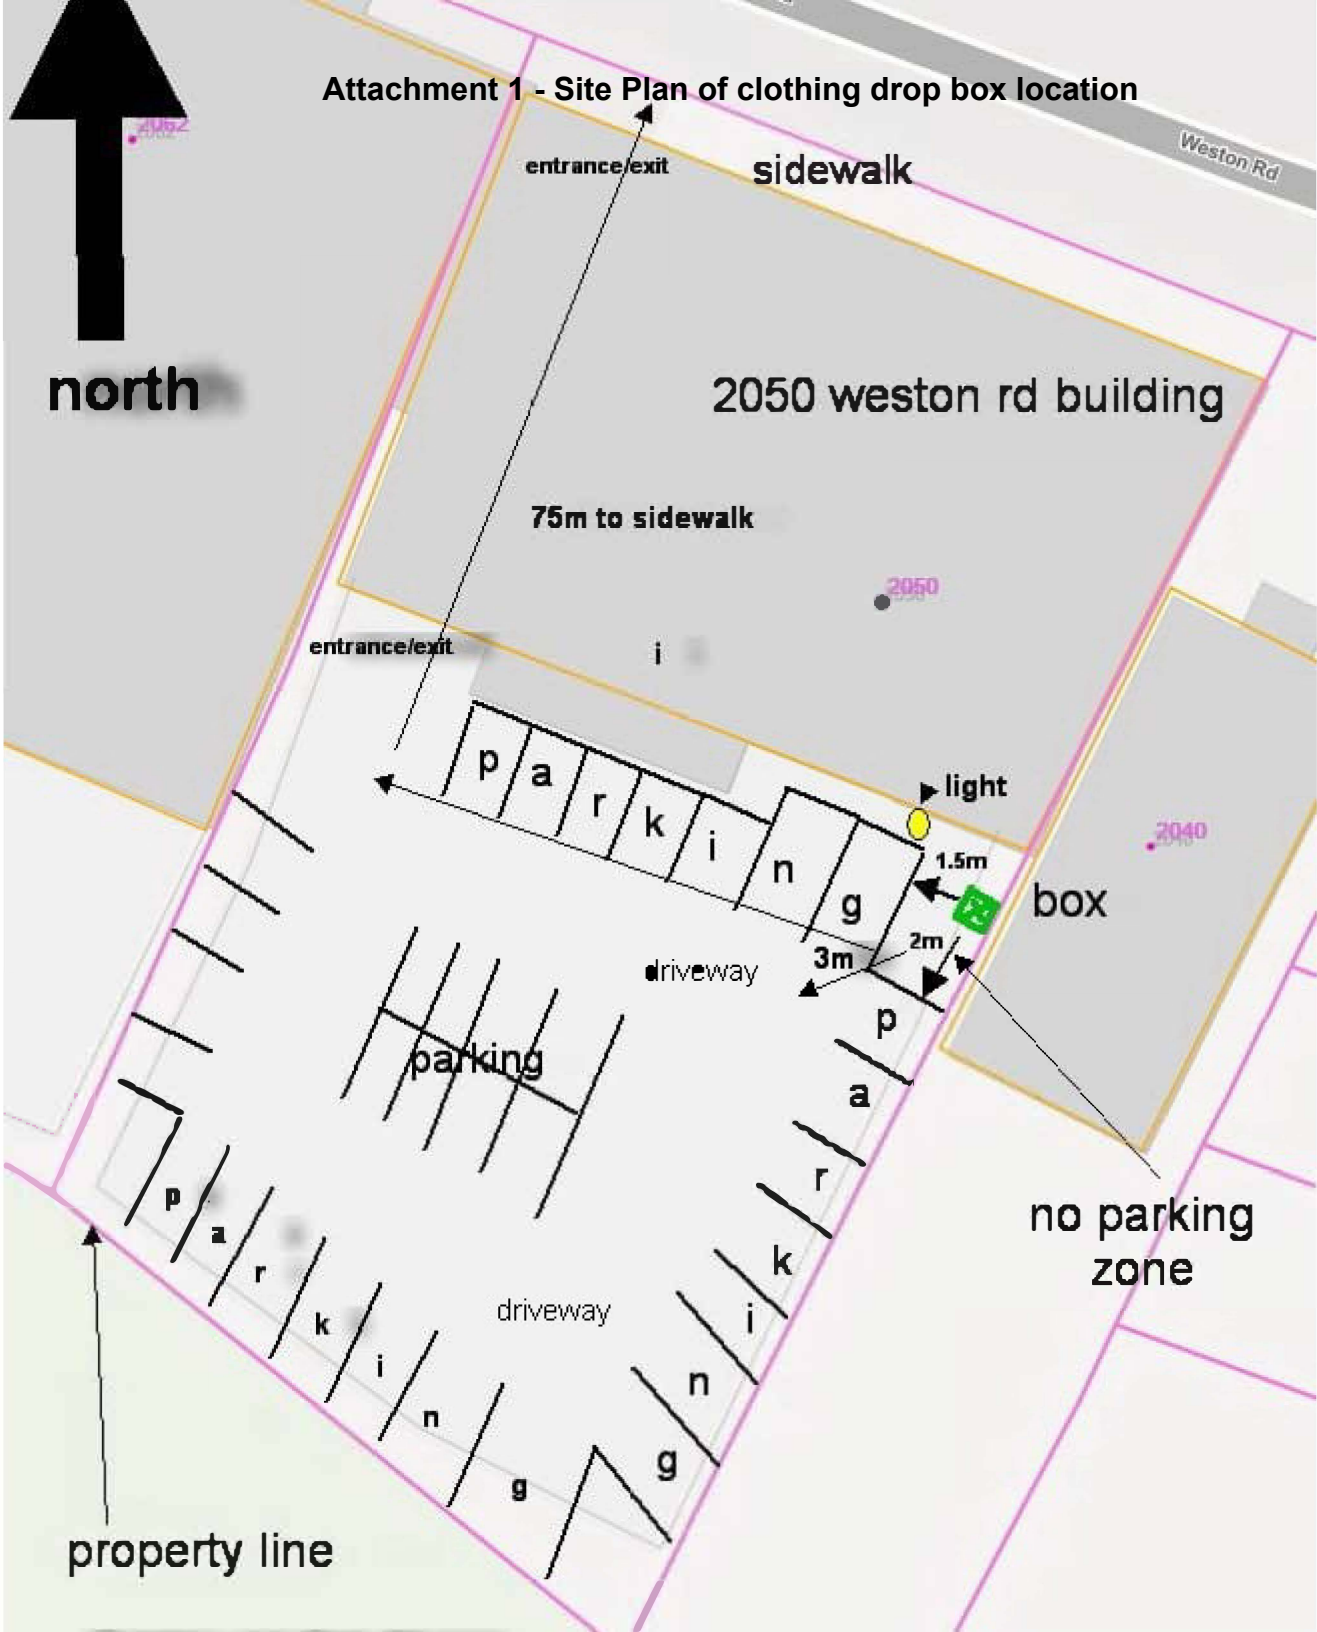

north

sidewalk

2050 weston rd building

75m to sidewalk

entrance/exit

p a r k i n g

light

1.5m

box

driveway

3m

2m

parking

no parking zone

property line

Weston Rd

2032

2050

2040

driveway

p

a

r

k

i

n

g

p

a

r

k

i

n

g

g

g

g

g

g

g