


**METRIC** 

ALL DIMENSIONS SHOWN ARE IN METRES AND/OR MILLIMETRES UNLESS OTHERWISE NOTED.

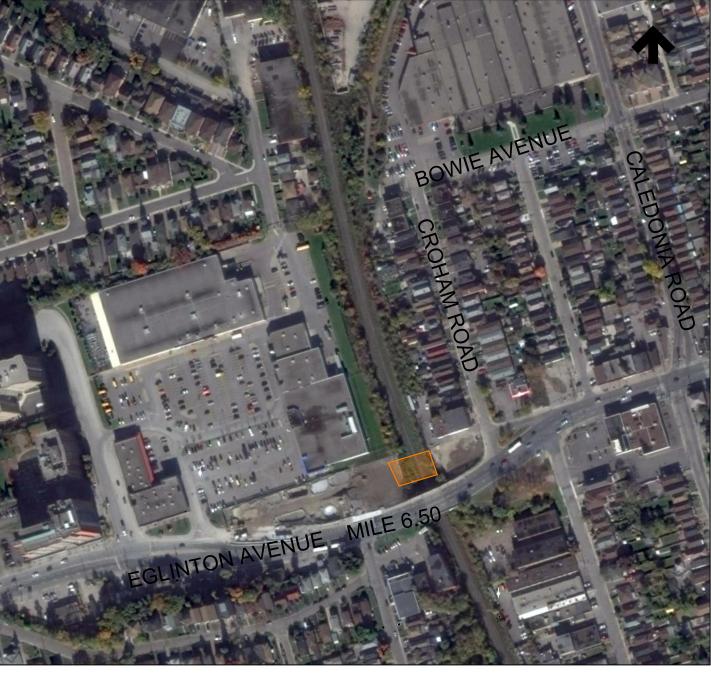

KEY PLAN SCALE 1:3000

**LEGEND** 

PIN 104910485

PARCEL 9 - FEE SIMPLE

 $AREA=655.6m^2$ 

REQUIRED FOR CONSTRUCTION ACCESS OF FUTURE BRIDGE, WEST PLATFORM, AND FACILITATING RIGHT OF WAY.

METROLINX PROJECT NO.

CHECKED BY: APPROVED BY: FULL SIZE ONLY SCALE: 1:500 0 5.0 10.0 20.0 30.0m 0 22/07/18 1 22/07/18 REVISED TO INCLUDE AERIAL IMAGE ISSUED FOR REVIEW TITLE DWG NO. NO. DATE ISSUED FOR REV. DATE

**BURNSIDE** 

CALEDONIA GO STATION NEW STATION CONSTRUCTION

PROPERTY REQUISITION PLAN PIN: 104910485

CONTRACT NO. DWG. NO. REV. SHEET SK-PR01