
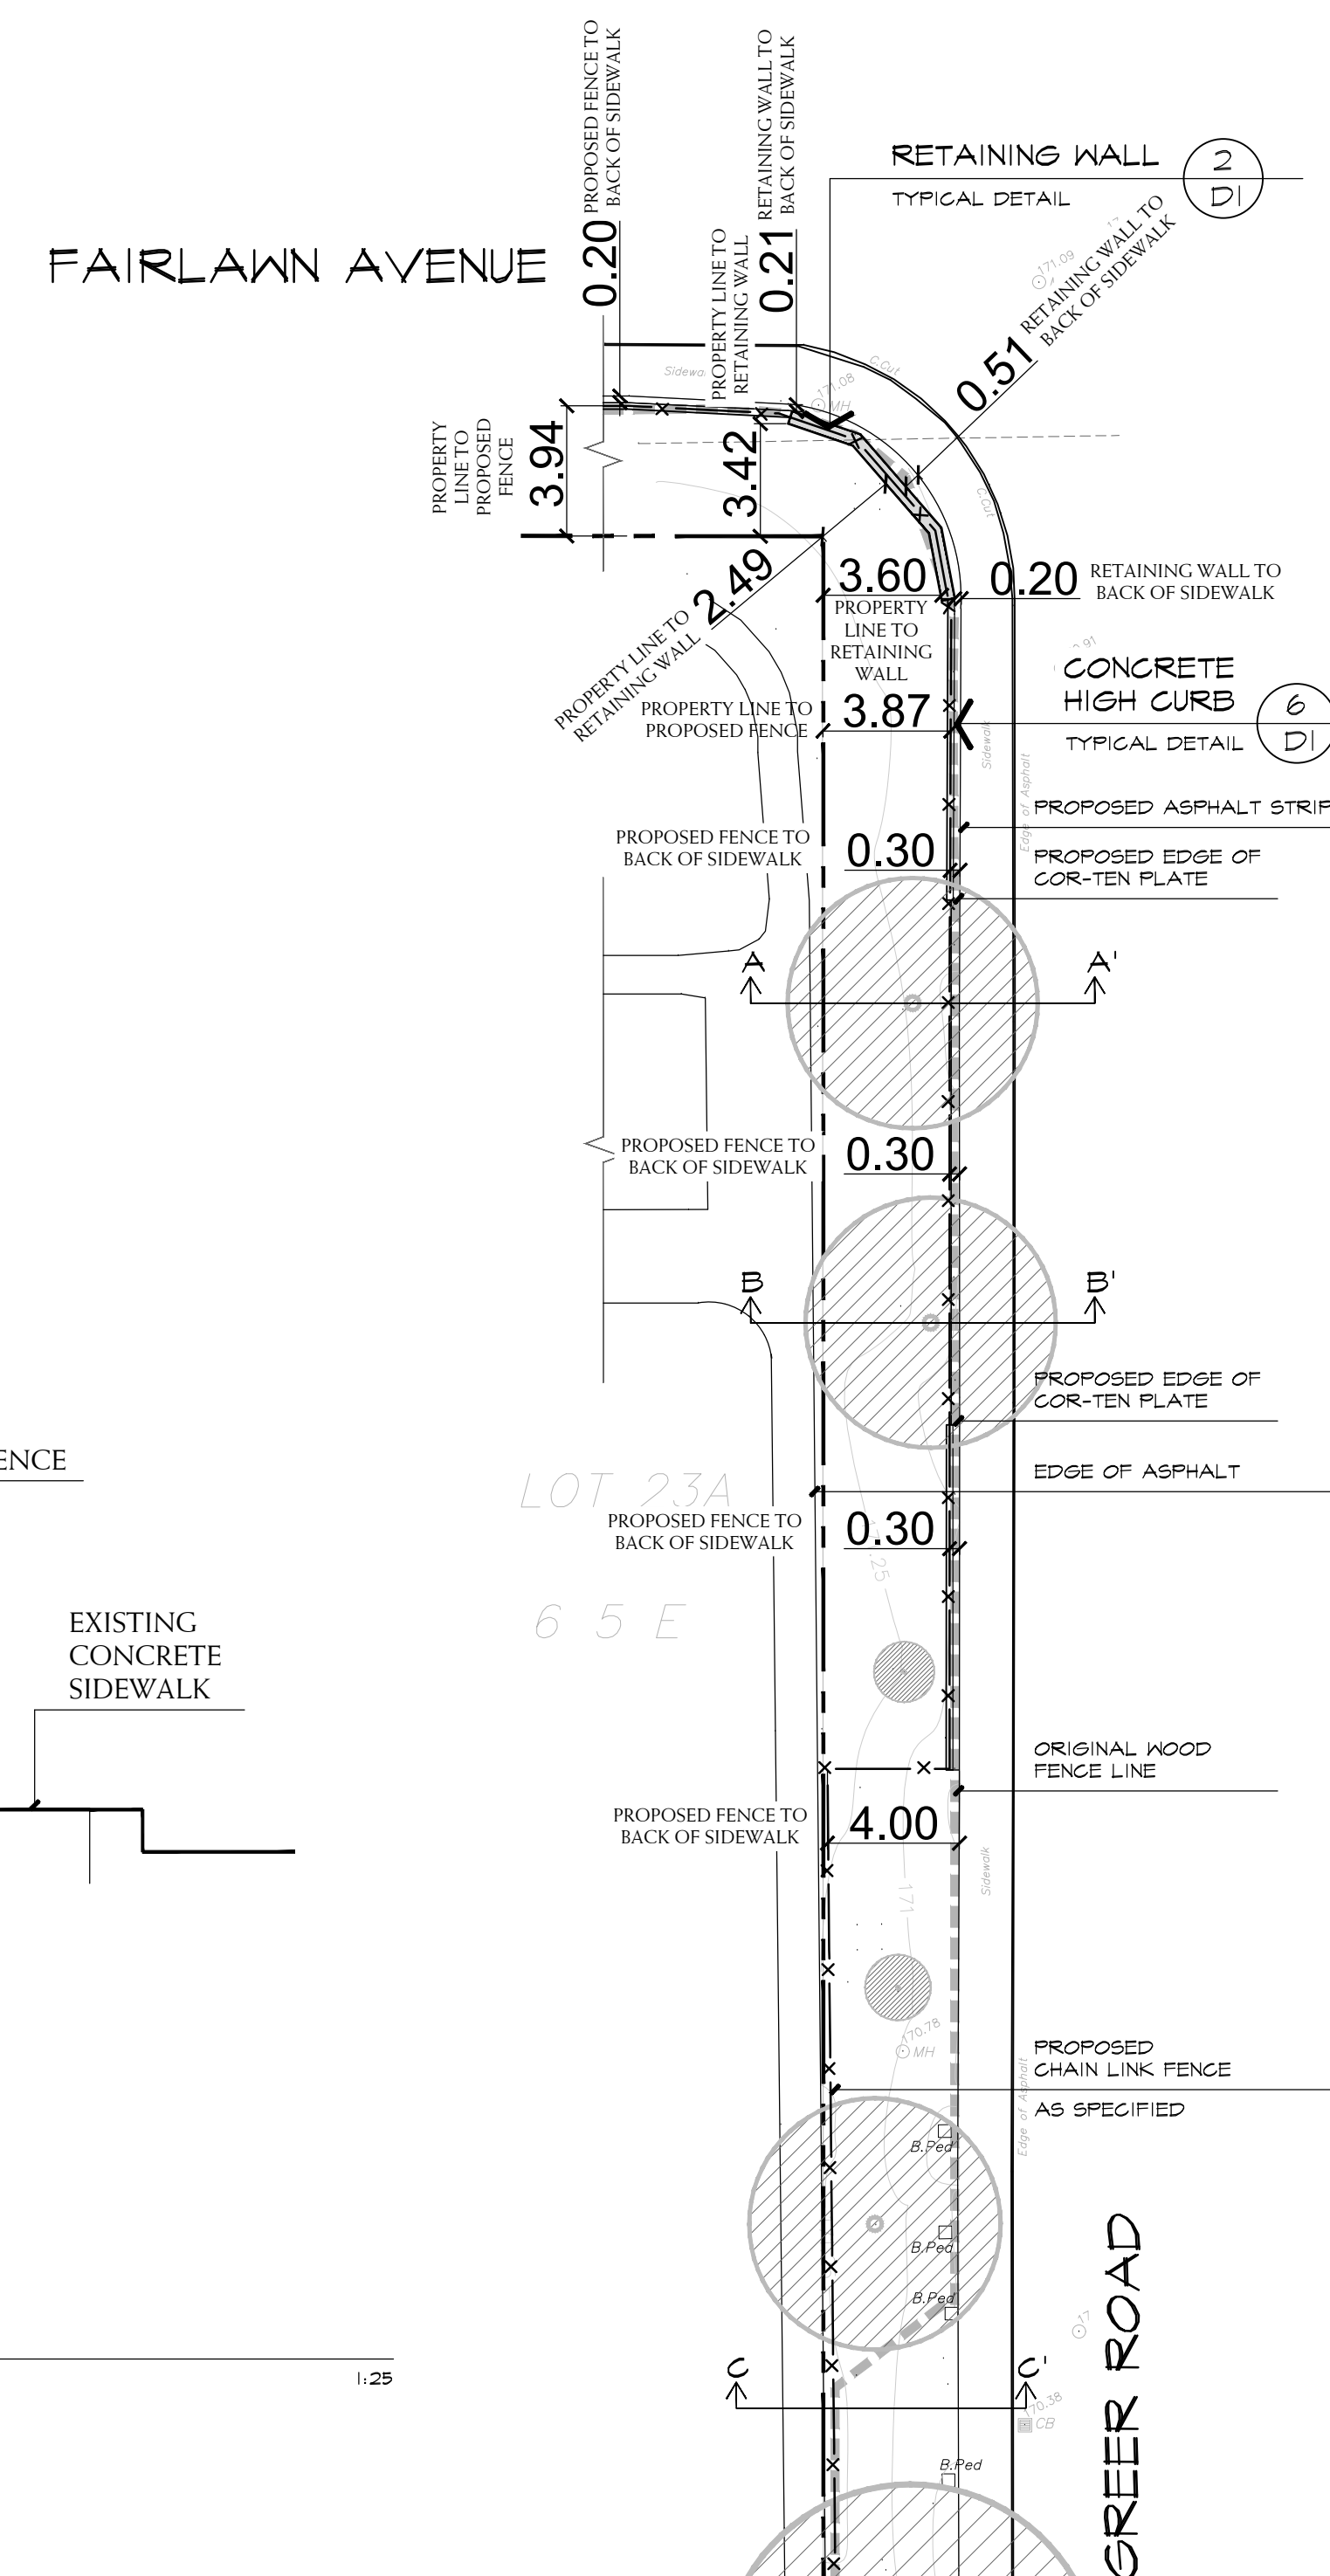
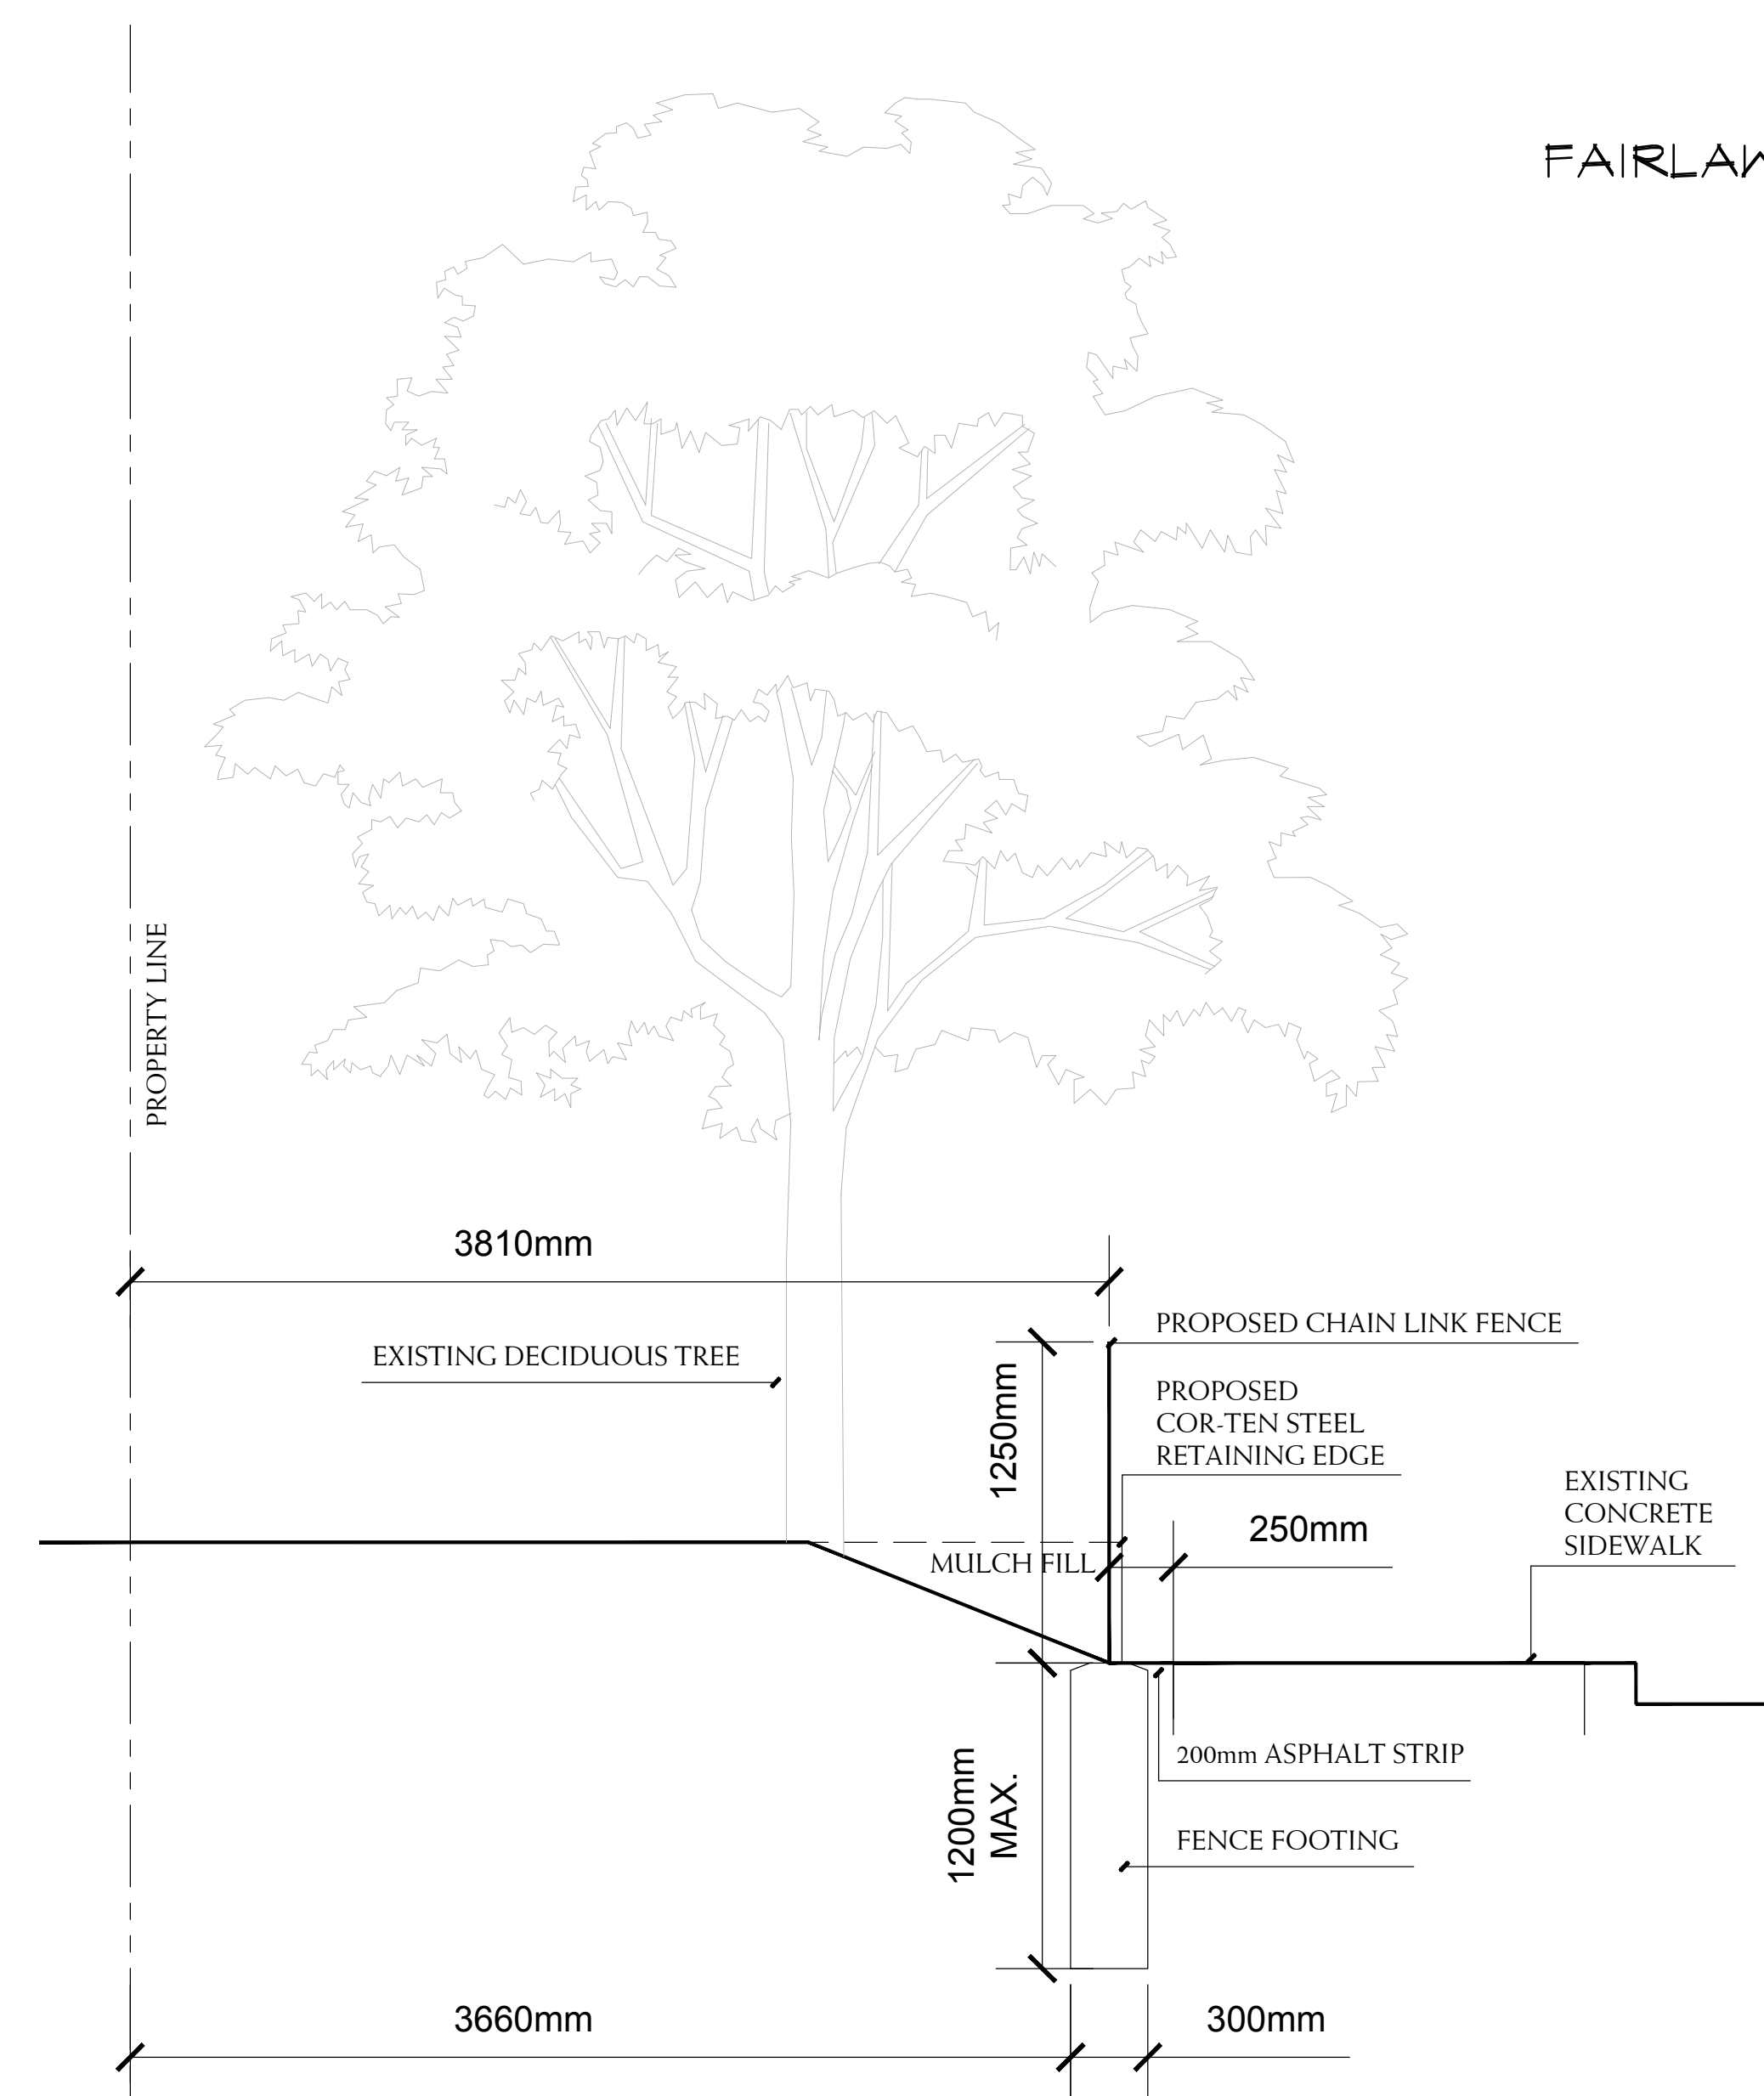


LEGEND


— X — PROPOSED CHAINLINK FENCE

— ■ — ORIGINAL WOOD FENCE LINE

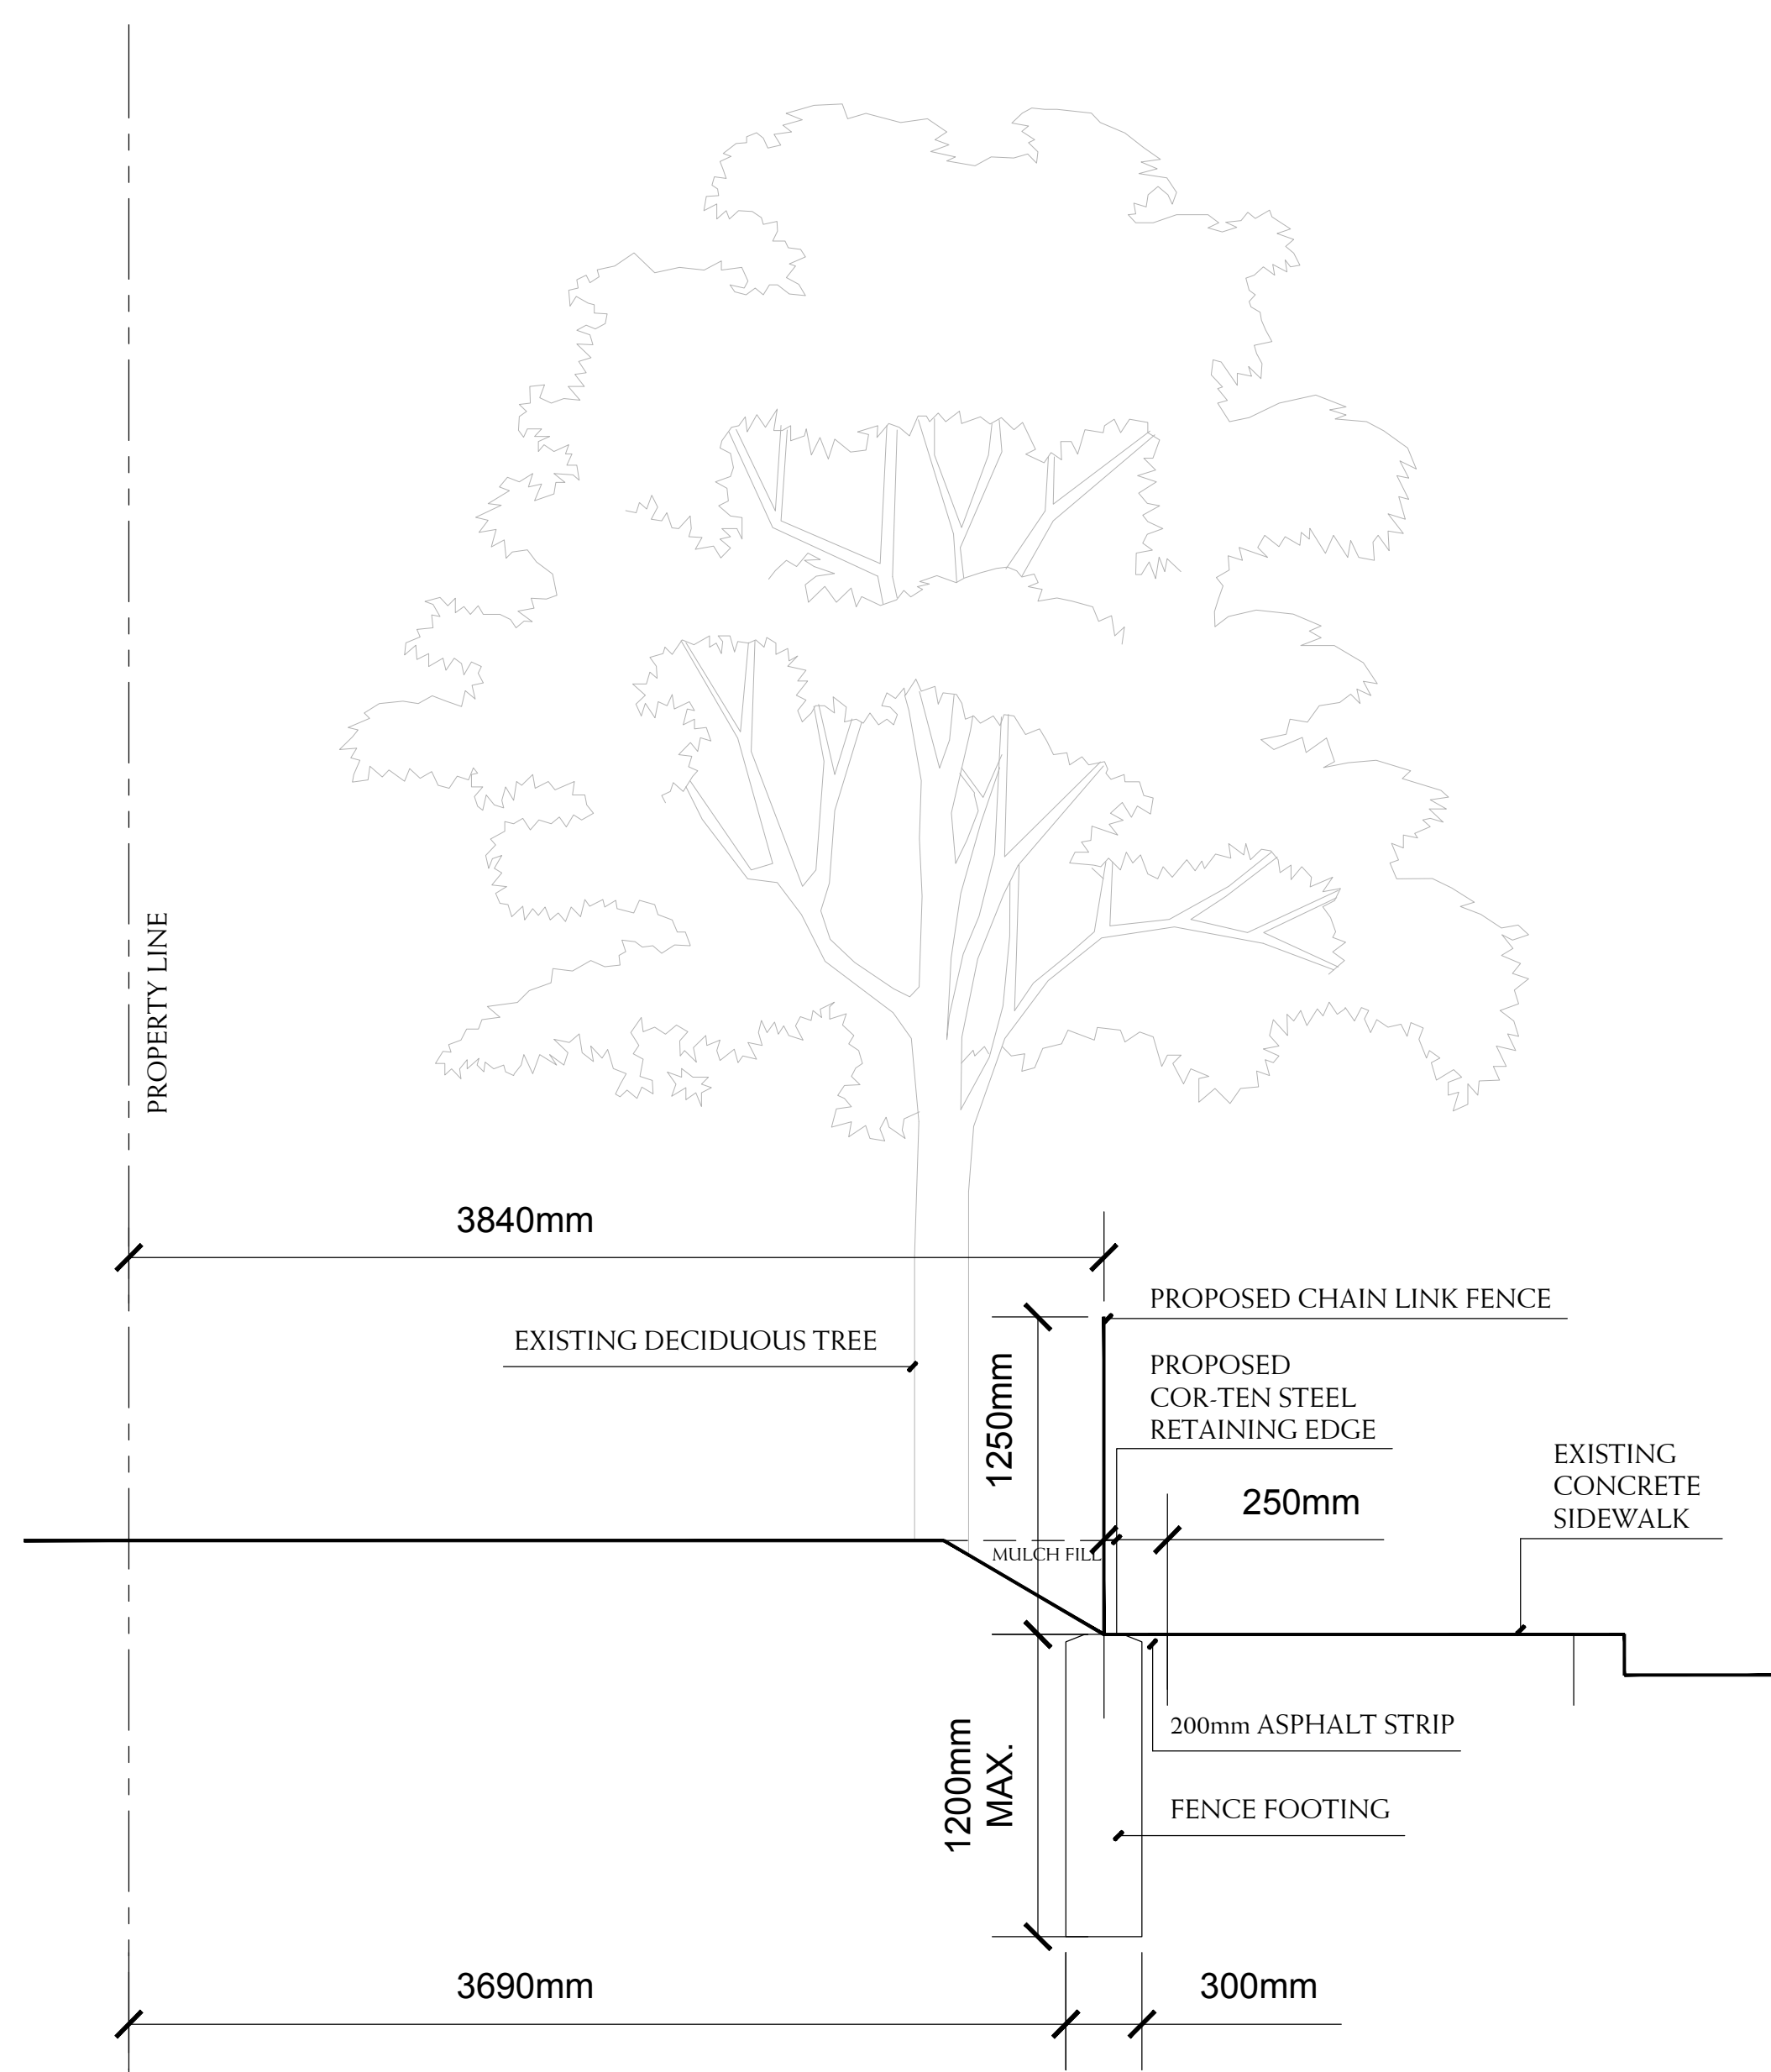

2 FENCE SECTION B-B' 1:25

1 FENCE SECTION A-A' 1:25

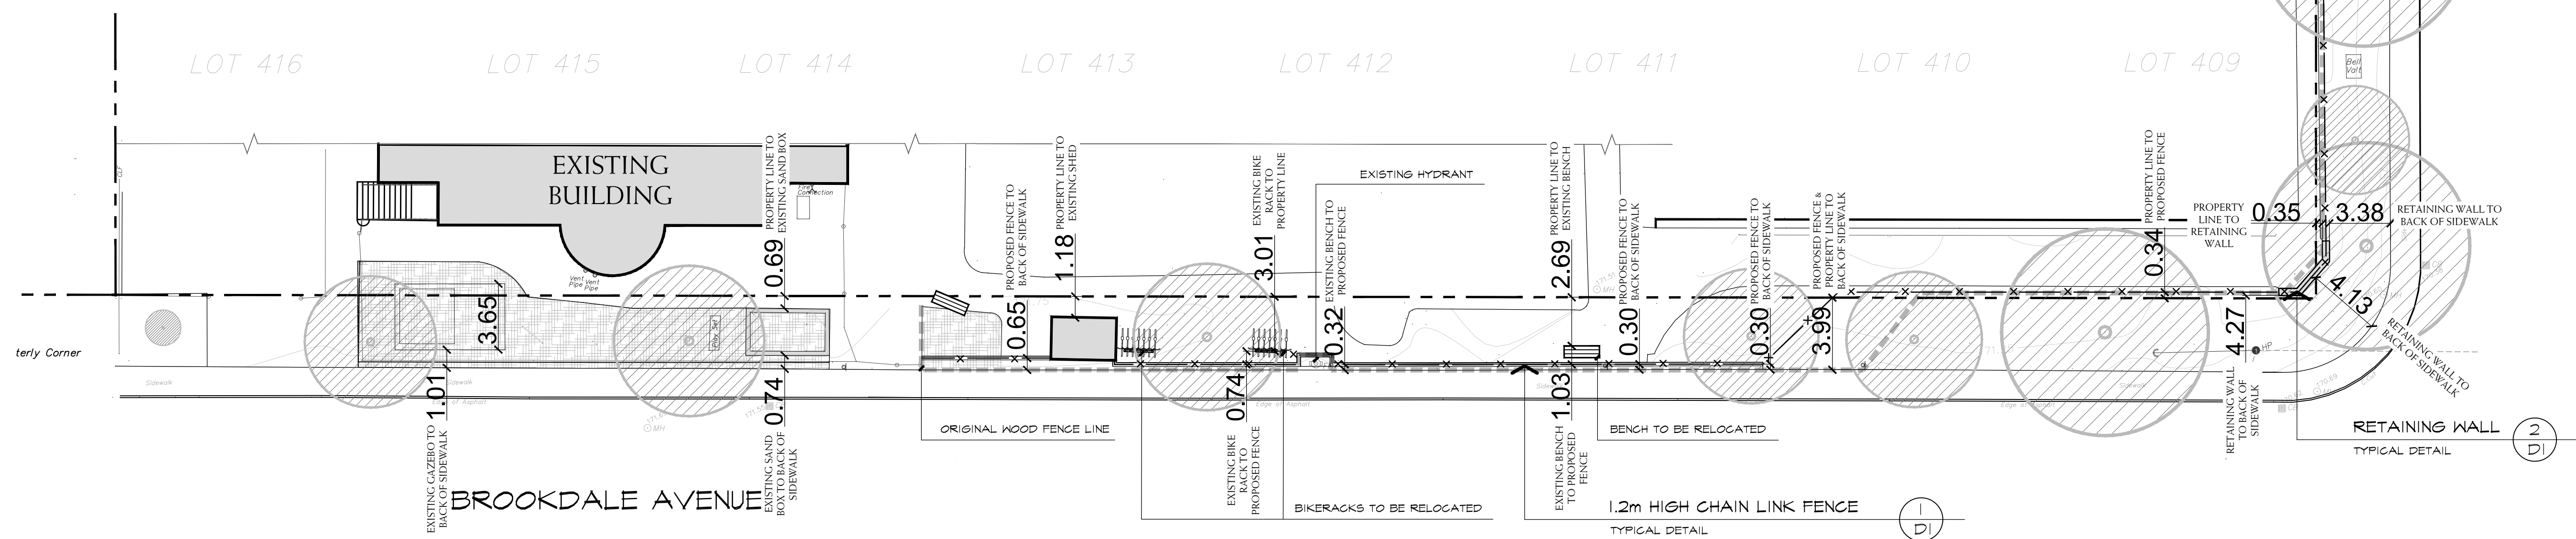

BASE INFORMATION OBTAINED ELECTRONICALLY FROM JAMES A. AGYEMANG JOB NO. 22-B7965; TEL. 905.951.6000

no.	date	version	ISSUED FOR ENCROACHMENT PERMIT APPLICATION	SO/ EK by
1.	NOV 10 2023			

All information hereon to be checked and verified at the site and any discrepancies must be reported to and clarified by the landscape architect before commencing work. All drawings, specifications, details, digital information, etc., prepared by the landscape architect are instruments of service and as such are his property and must be returned at his request.

ALEXANDER BUDREVICS ASSOCIATES LIMITED
LANDSCAPE ARCHITECTS

895 Don Mills Road, Second Tower, Suite 212
Toronto, Ontario, Canada, M3C 1W3

416.444.5201
416.444.5208


www.budrevics.com

project
JOHN WANLESS JPS
245 FAIRLAWN AVE.
TORONTO, ONTARIO
TORONTO DISTRICT SCHOOL BOARD


drawing
LANDSCAPE CONCEPT PLAN

date	NOVEMBER 17, 2022	drawn	MT
scale*	1:200	file	3616 L1 V1-231110
direction			
project no.	3616		
sheet no.	L-1		


*NOTED SCALE IS APPLICABLE ONLY WHEN PRINTED ON ARCH D (34"x36") SIZE SHEET

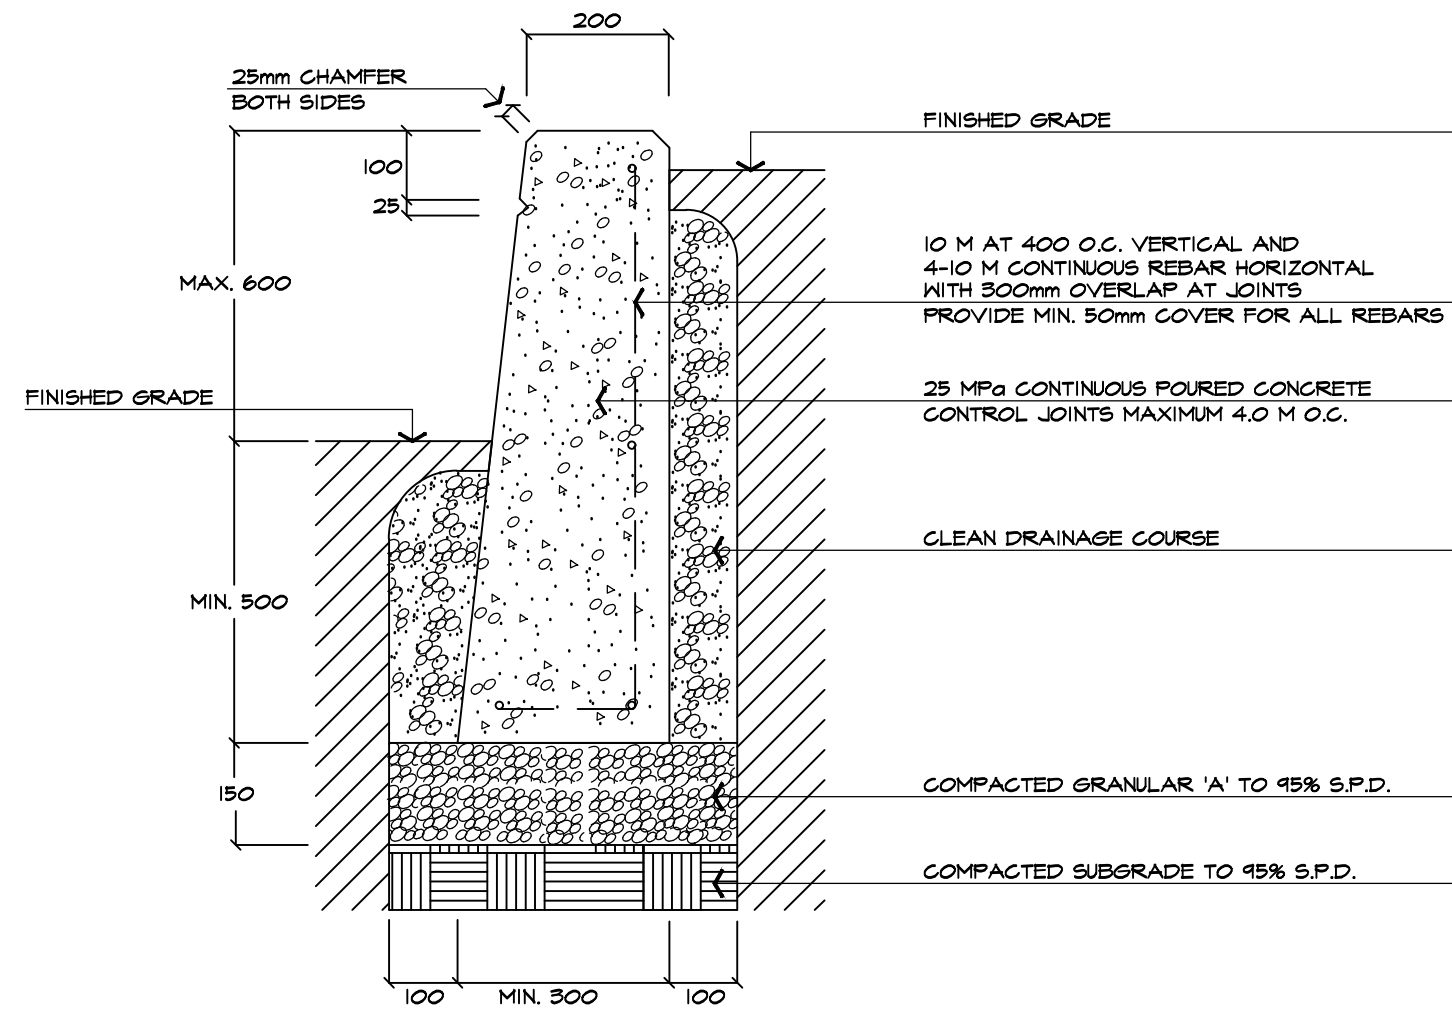


6 HIGH CONCRETE CURB DETAIL
NTS
ABAL H102-450728

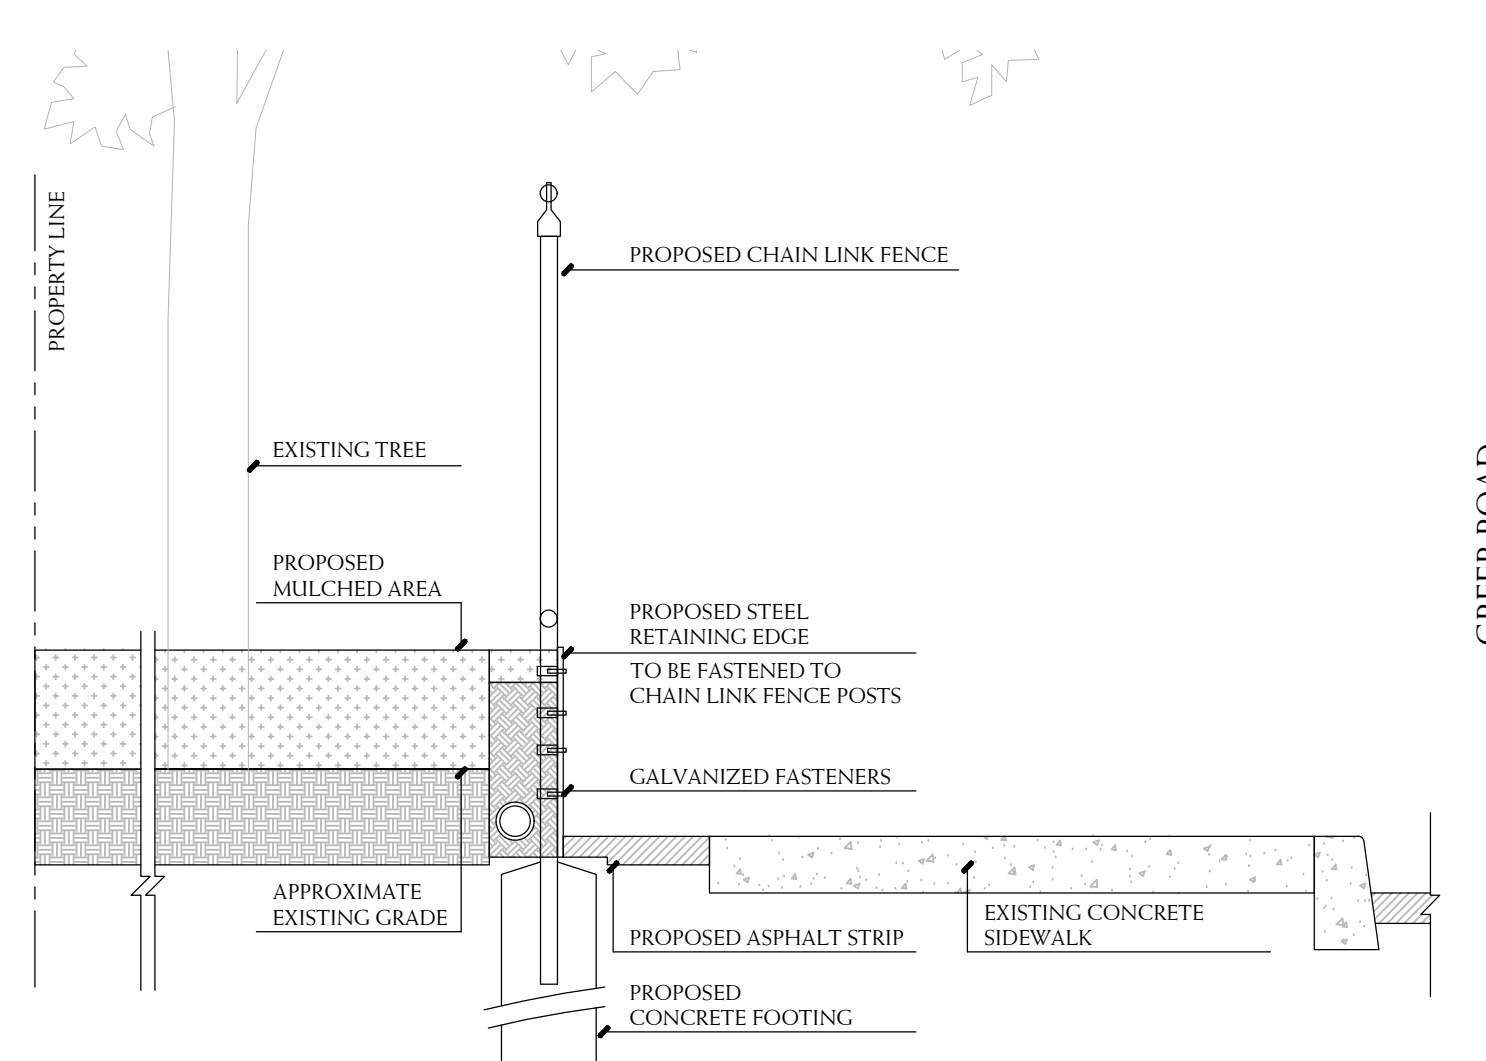


3 PROPOSED STEEL RETAINING EDGE DETAIL
1:20
CROSS SECTION VIEW
CONTRACTOR TO PROVIDE SHOP DRAWINGS FOR STEEL RETAINING EDGE FOR APPROVAL

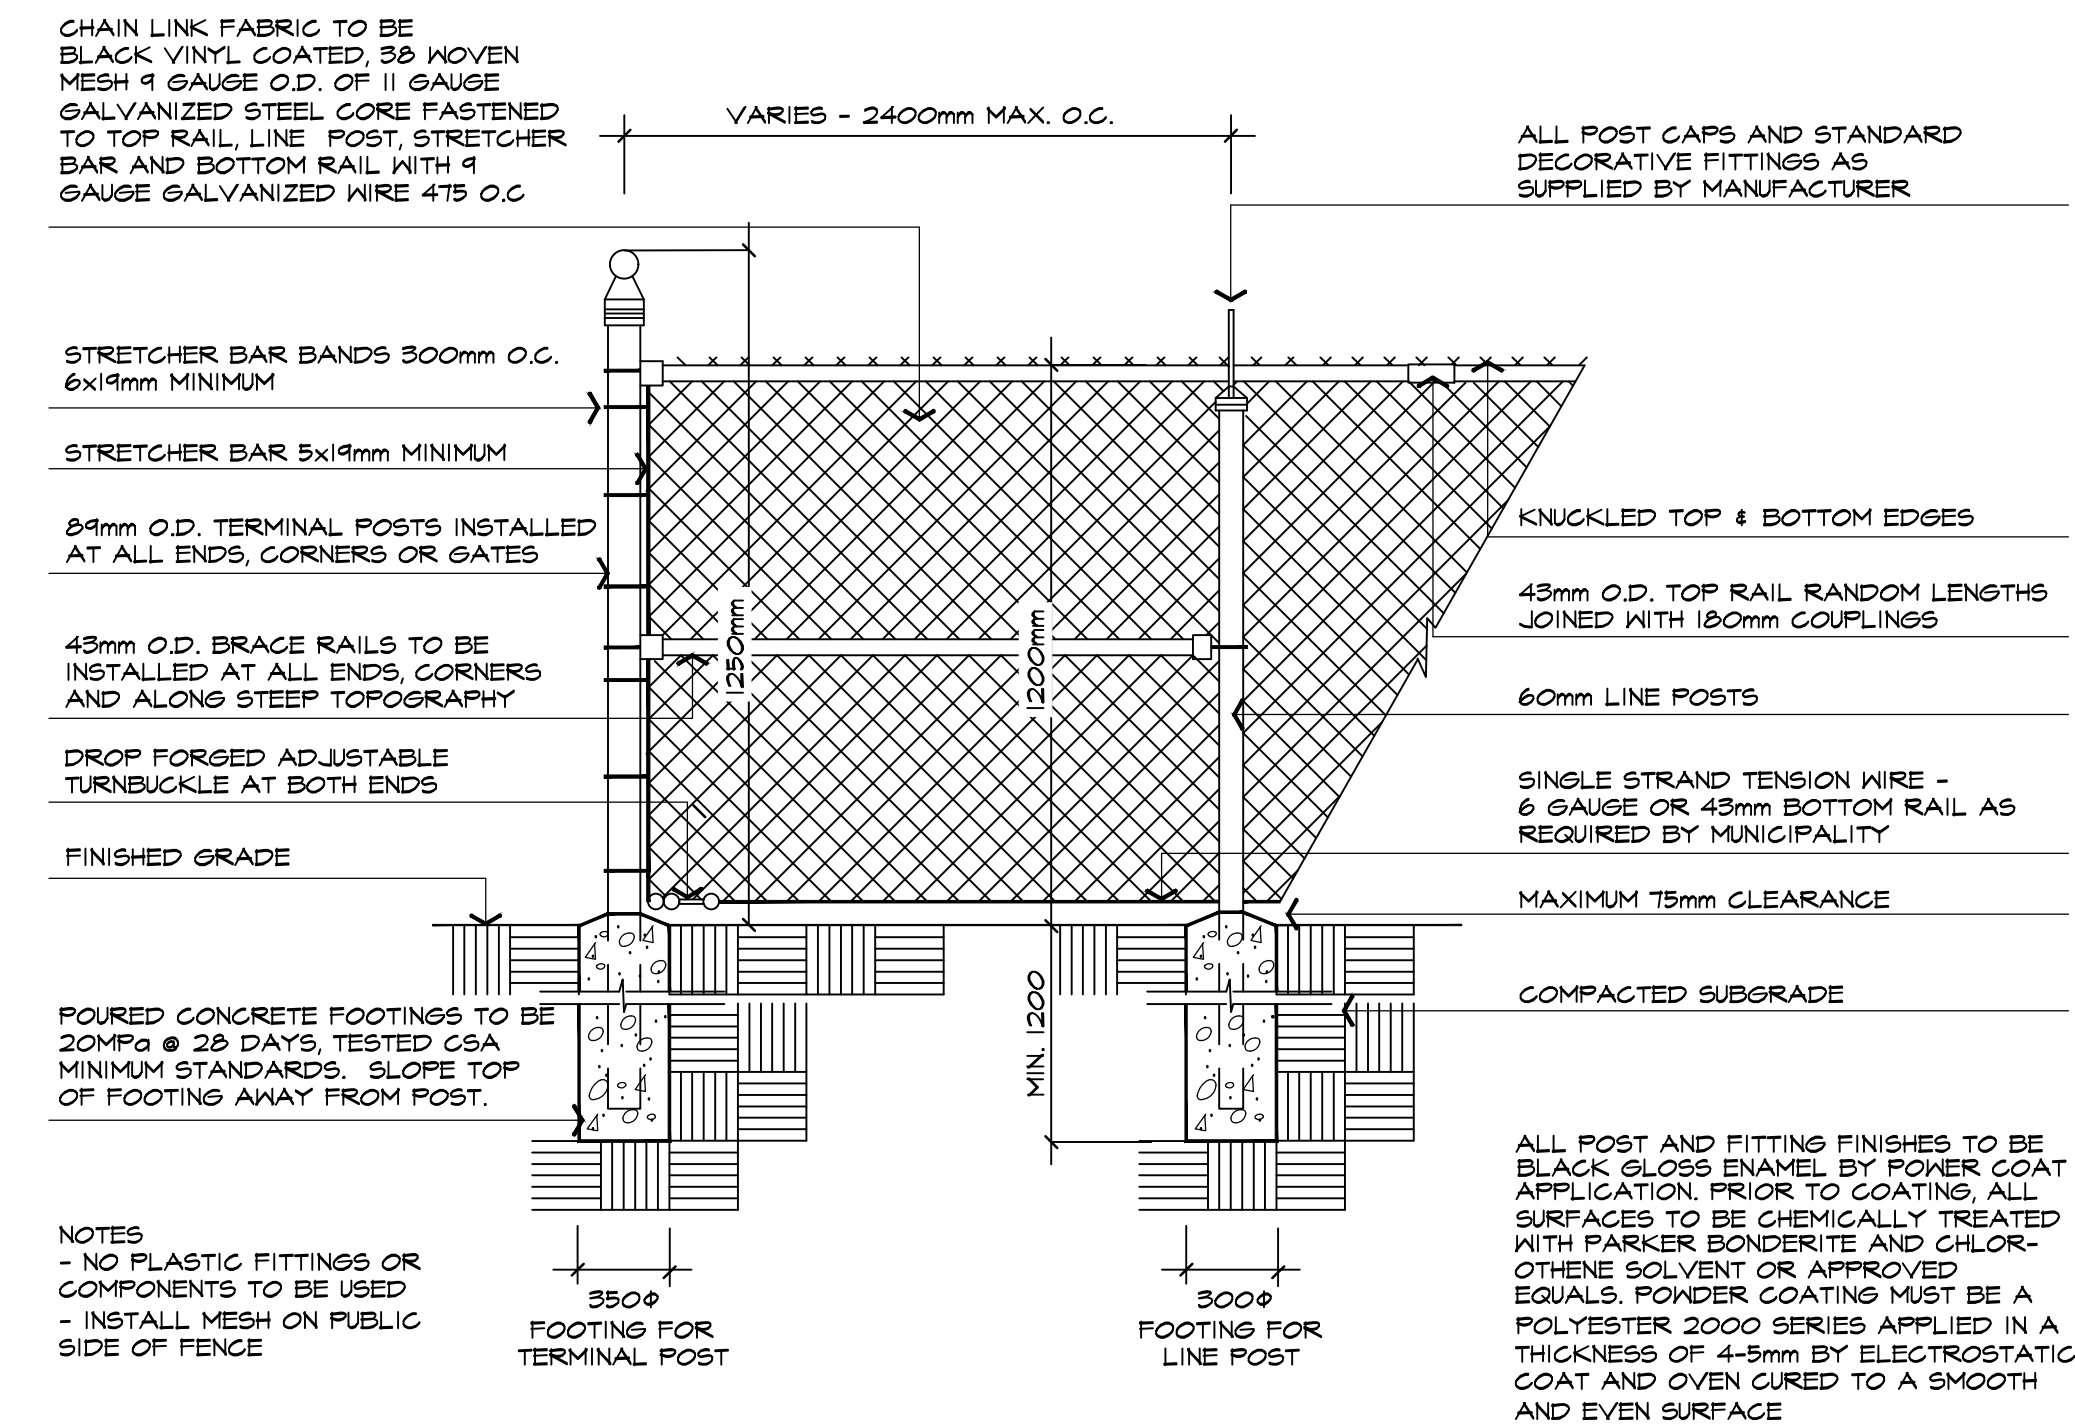


1 1.2m HIGH CHAIN LINK FENCE DETAIL
REVISED DETAIL AS PER CITY OF BRAMPTON'S STANDARD DETAIL, B-1830
NTS
ABAL F101B-490216

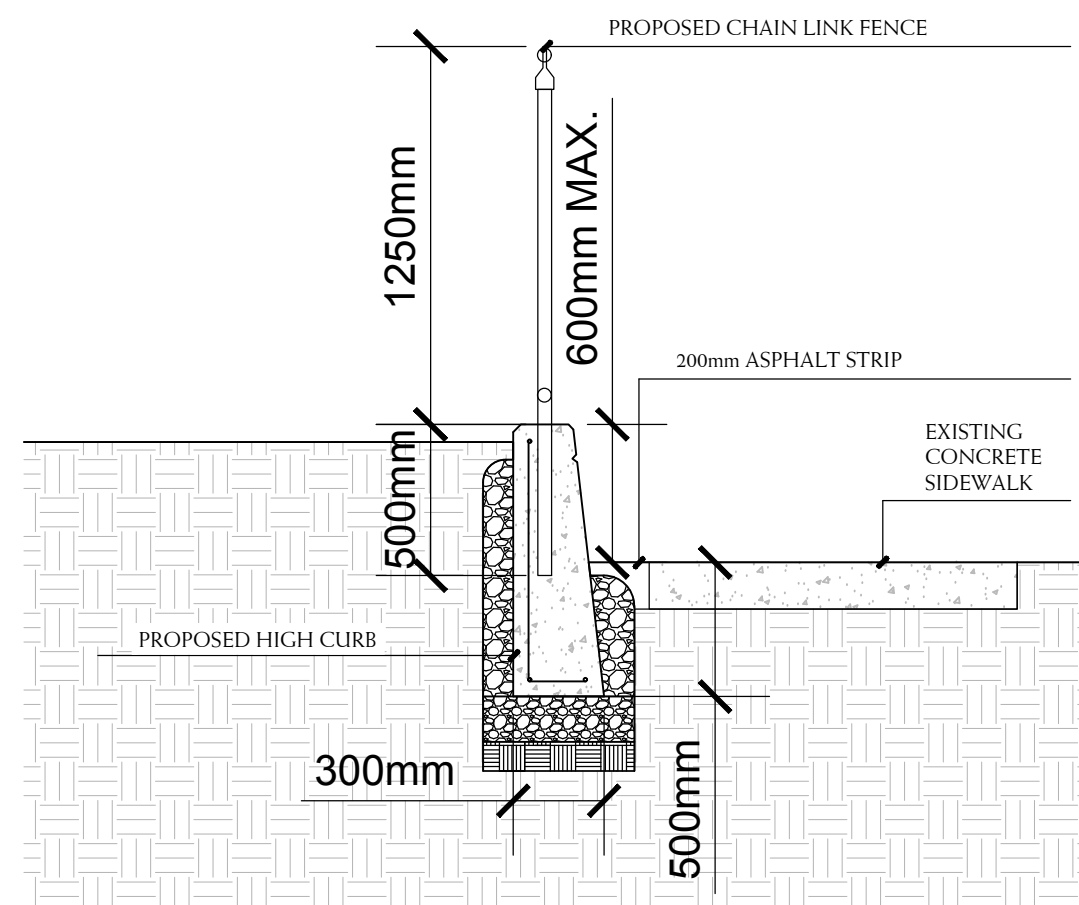


7 PROPOSED CHAINLINK FENCE MOUNTED ON HIGH CURB
1:20
CROSS SECTION VIEW
CONTRACTOR TO PROVIDE SHOP DRAWINGS

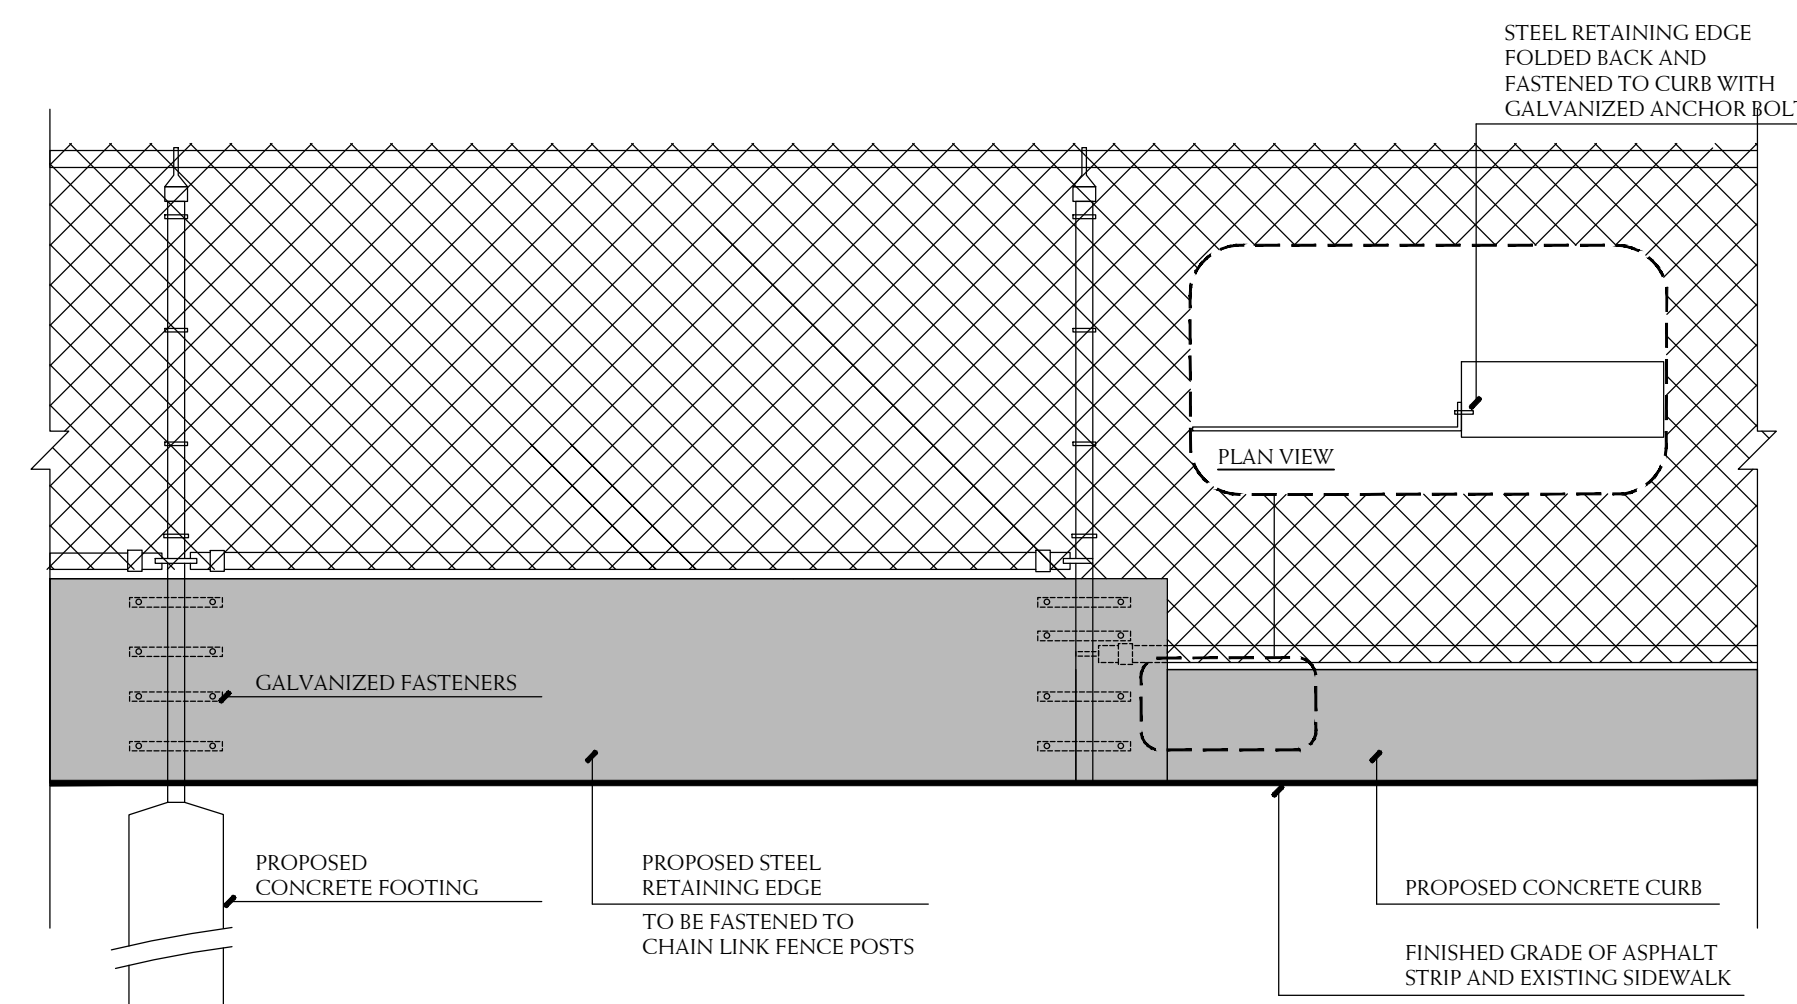

4 PROPOSED STEEL RETAINING EDGE AND CONCRETE CURB DETAIL
1:20
ELEVATION AND PLAN VIEW
CONTRACTOR TO PROVIDE SHOP DRAWINGS FOR STEEL RETAINING EDGE FOR APPROVAL

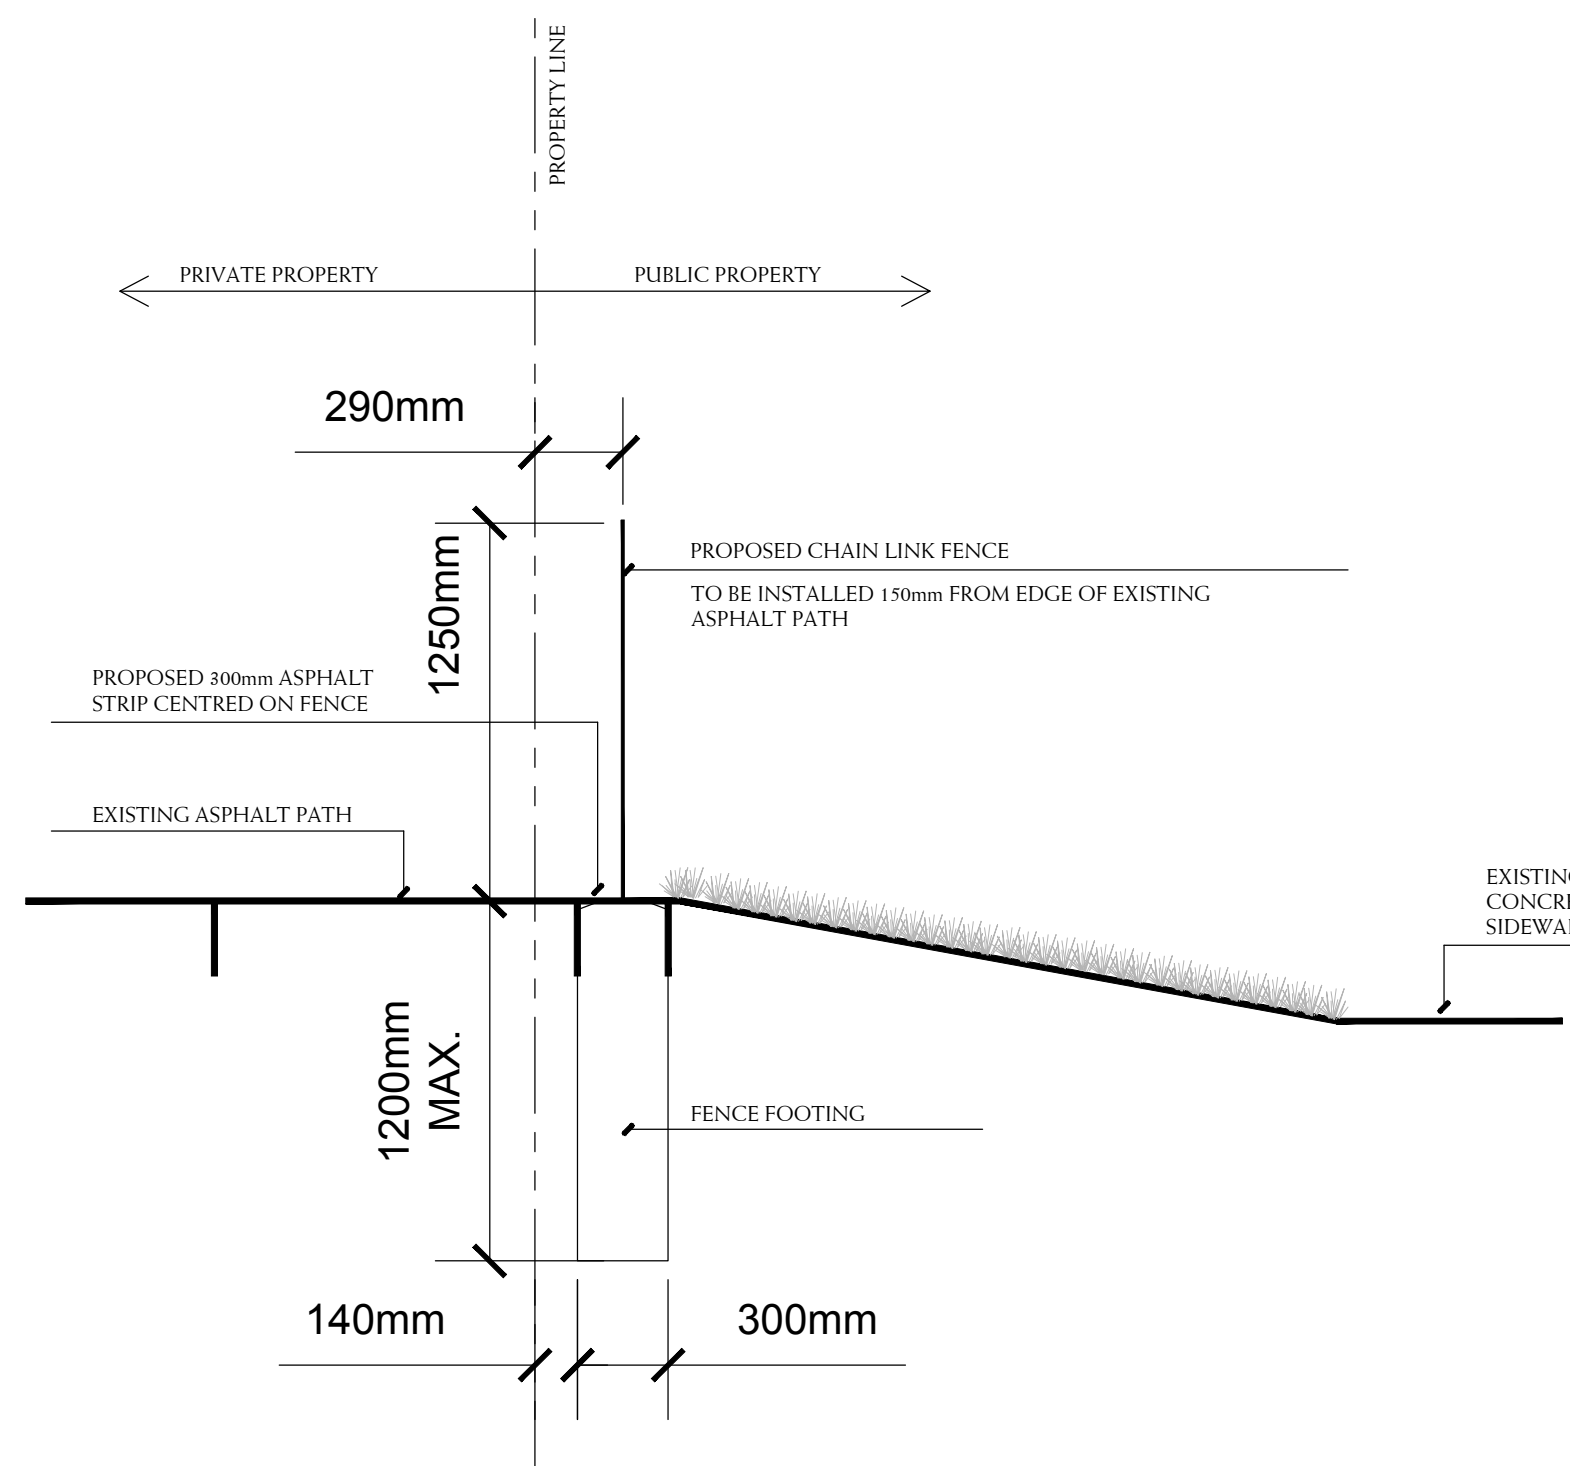

5 FENCE SECTION C-C'
1:25

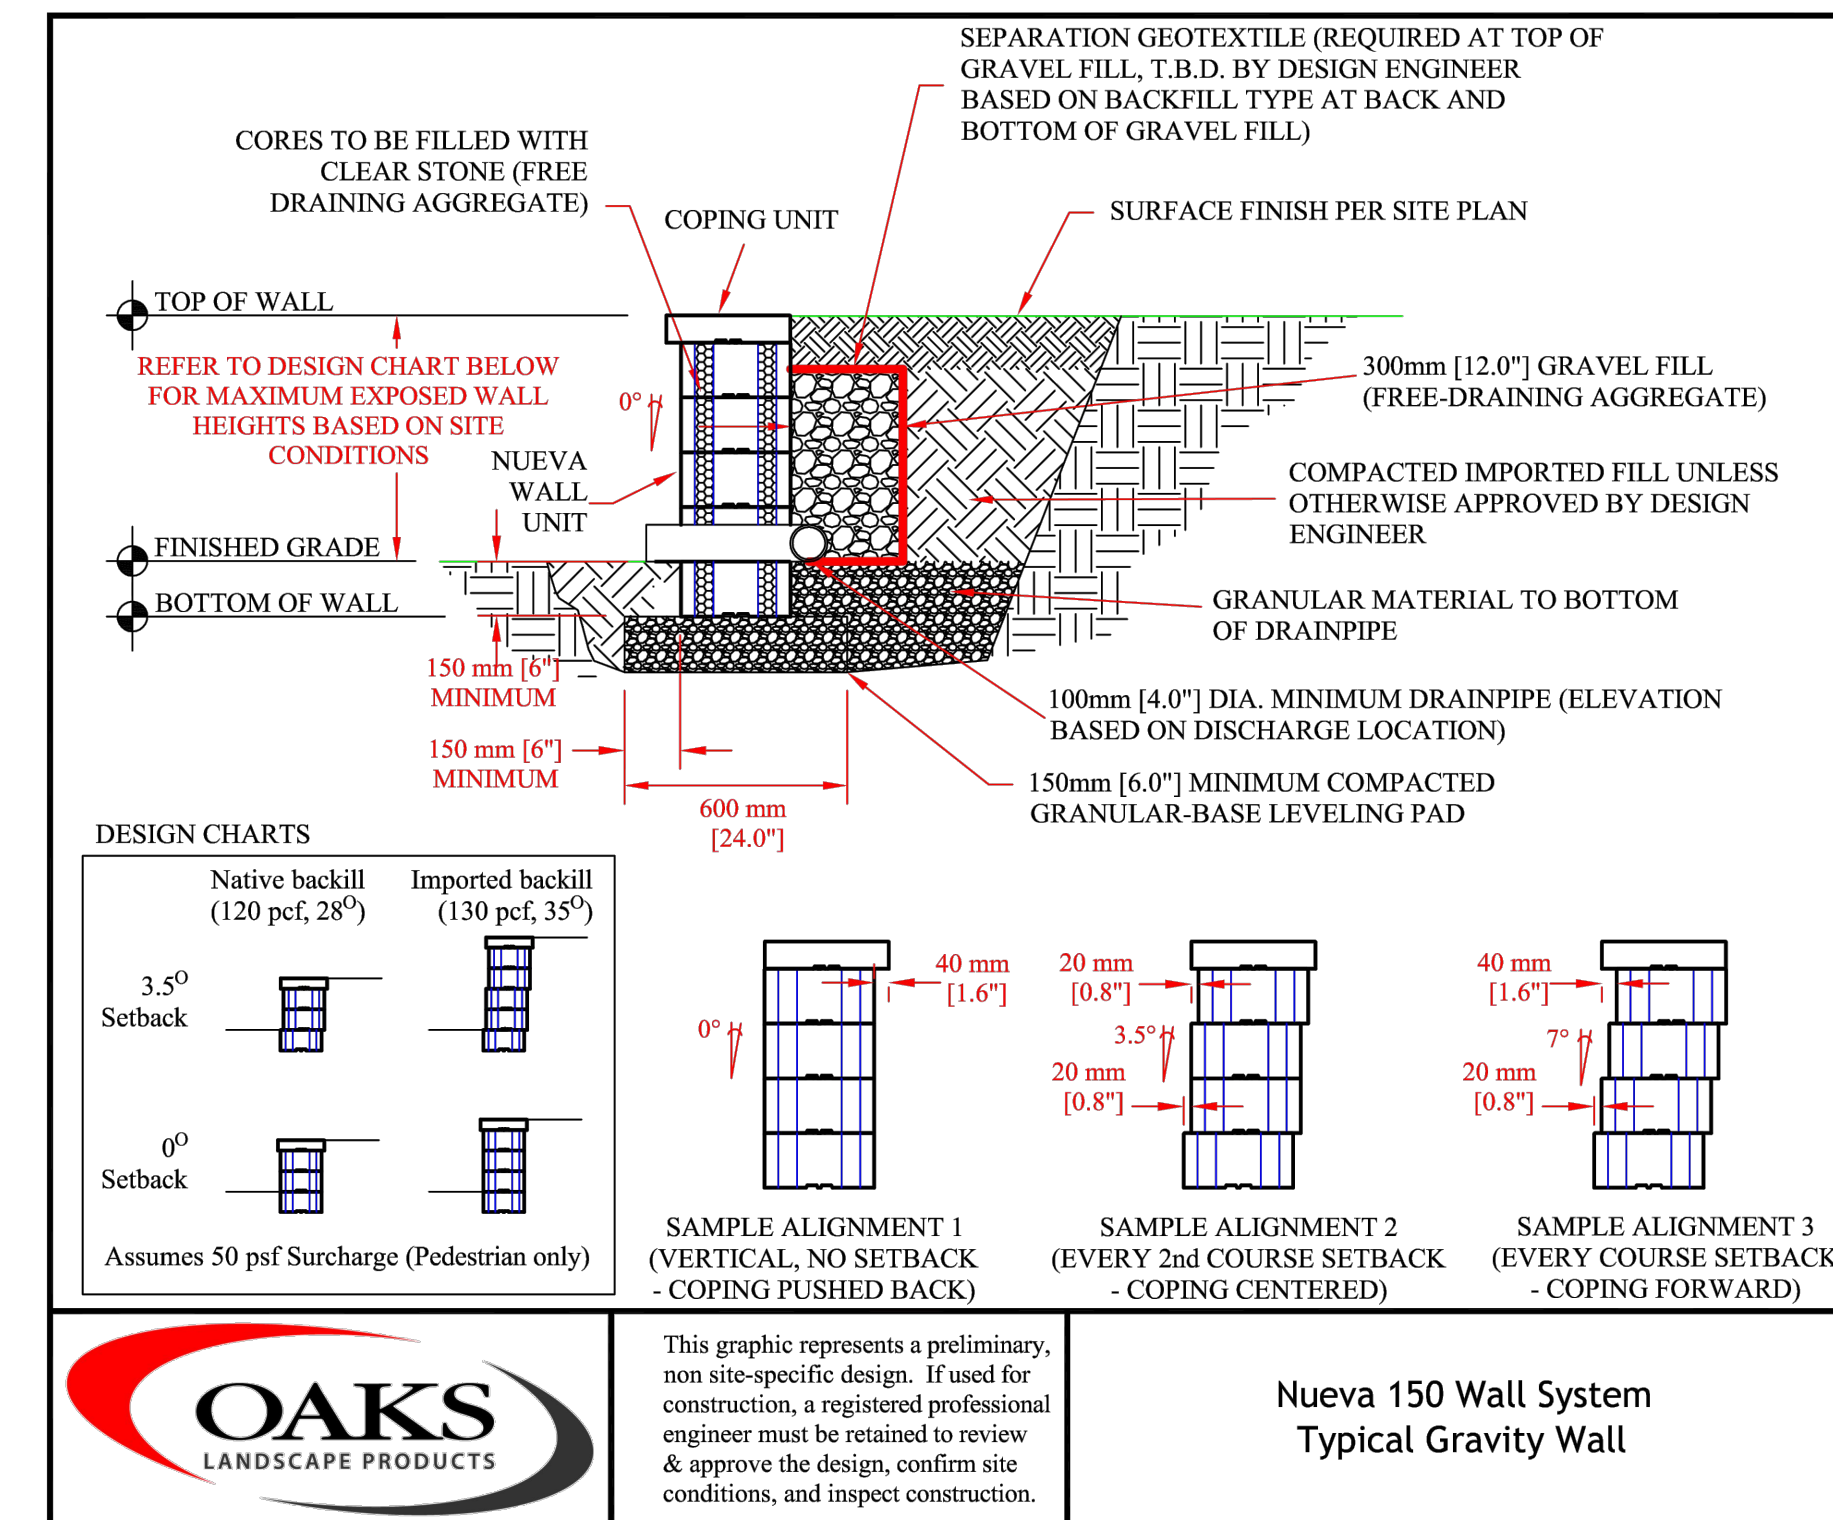

2 RETAINING WALL DETAIL
TYPICAL INSTALLATION
NTS

NOV 10 2023	ISSUED FOR ENCROACHMENT PERMIT APPLICATION	SO/ EK
no.	date	version

All information hereon to be checked and verified at the site and any discrepancies must be reported to and clarified by the landscape architect before commencing work. All drawings, specifications, details, digital information, etc., prepared by the landscape architect are instruments of service and as such are his property and must be returned at his request.

ALEXANDER BUDREVICS
ASSOCIATES LIMITED
LANDSCAPE ARCHITECTS

885 Don Mills Road, Second Tower, Suite 212
Toronto, Ontario, Canada, M3C 1W3

416.444.5201
416.444.5208

www.budrevics.com

project
JOHN WANLESS JPS
245 FAIRLAWN AVE.
TORONTO, ONTARIO
TORONTO DISTRICT SCHOOL BOARD

drawing
LANDSCAPE DETAILS AND SECTIONS

date	NOVEMBER 17, 2022	drawn	MT
scale	AS SHOWN	file	3616 D1 V1-231110
direction		project no.	3616
		sheet no.	D-1

*NOTED SCALE IS APPLICABLE ONLY WHEN PRINTED ON ARCH D (34"x36") SIZE SHEET