



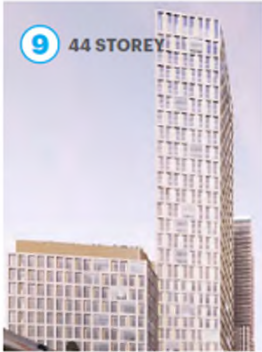

214-230 Sherbourne Street
Presentation for TEYCC
September 25, 2024

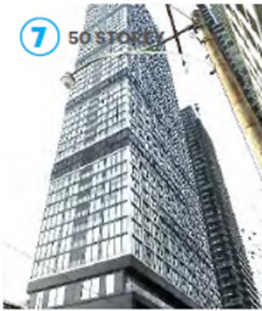


CONTEXT


OPEN SPACE APPROVED PROPOSED EXISTING




STREET VIEW OF SITE

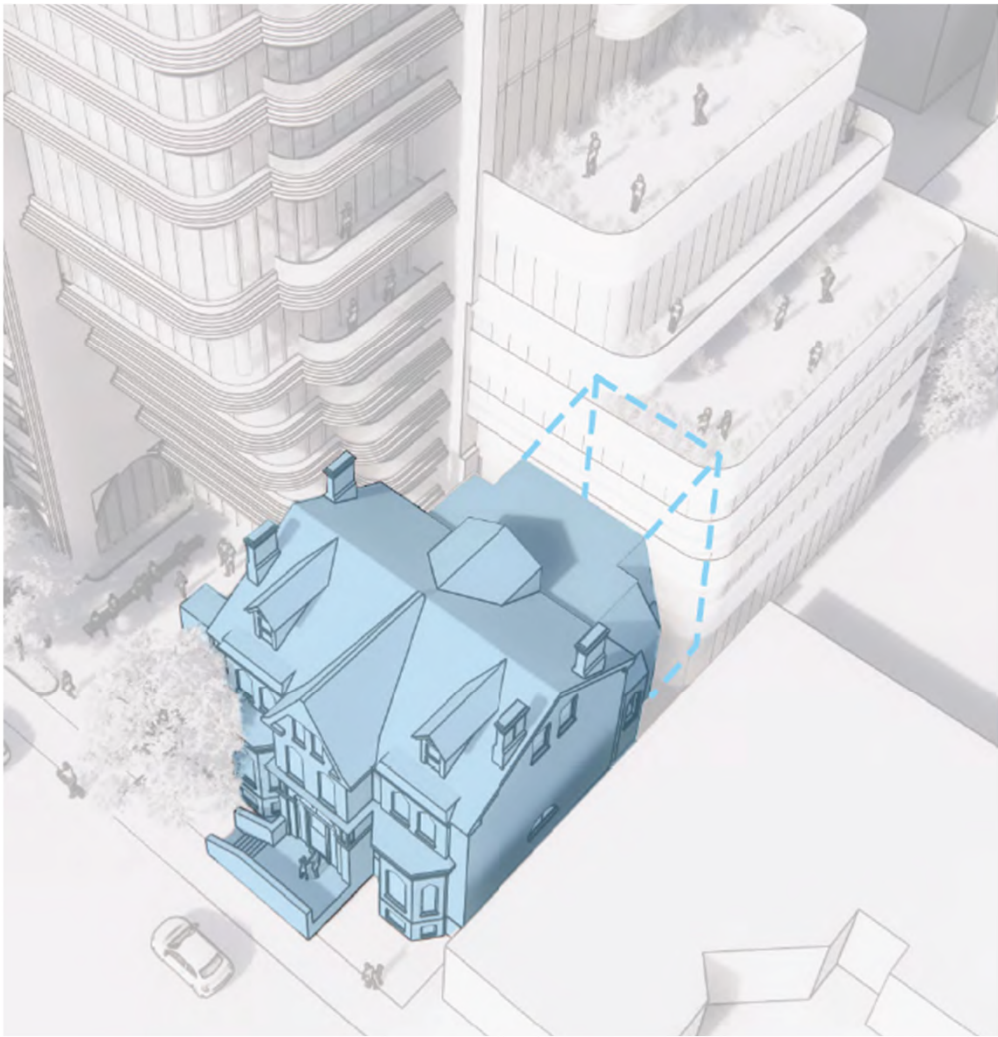


Current

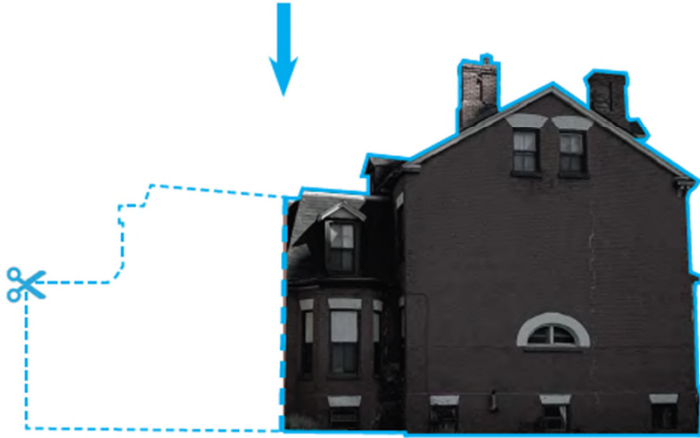



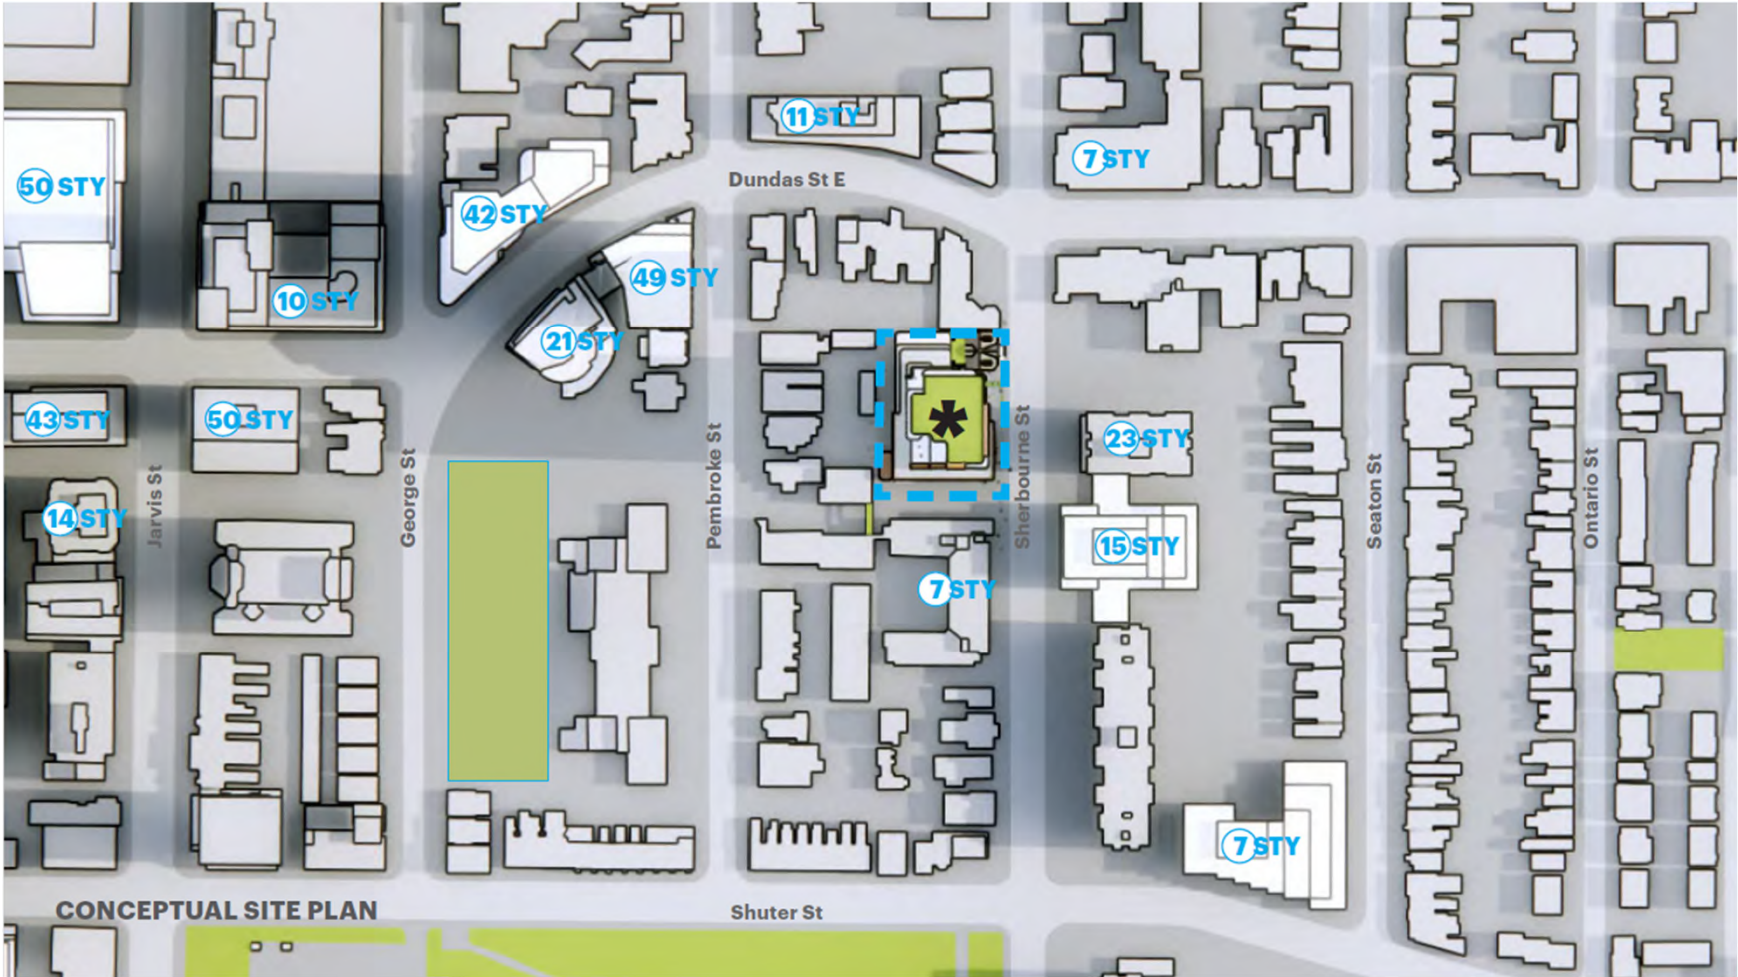

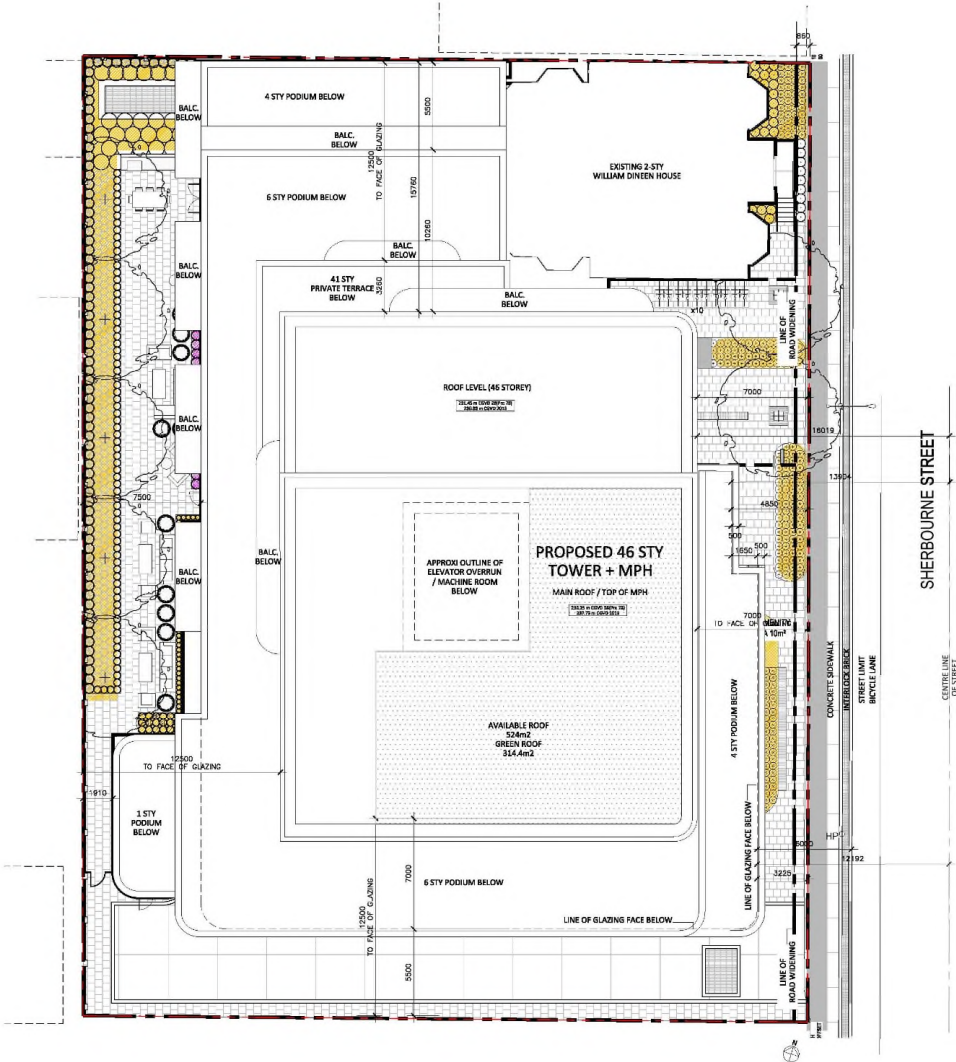

Architect of Record:
**HARIRI PONTARINI
ARCHITECTS**
235 Colborne Avenue
Suite 301
Toronto, Canada M4M 2S1
tel: 416 929 4903
fax: 416 929 8924
info@hpa-arch.com
hariripontarini.com



Project Title:
214-230 SHERBOURNE ST
TORONTO, ON

ROOF PLAN

Project number: 2215
Scale: 1:150 @ A1
Date: JAN 26, 2024
Drawn by: HPA
Drawing No.:
Revision:

A2.08









CONCEPTUAL PODIUM RENDERING



VANCOUVER

Suite 2400, 745 Thurlow Street
Vancouver BC V6E 0C5
Tel: 604-643-7100
Fax: 604-643-7900
Toll-Free: 1-877-244-7711

CALGARY

Suite 4000, 421 7th Avenue SW
Calgary AB T2P 4K9
Tel: 403-260-3500
Fax: 403-260-3501
Toll-Free: 1-877-244-7711

TORONTO

Suite 5300, TD Bank Tower
Box 48, 66 Wellington Street West
Toronto ON M5K 1E6
Tel: 416-362-1812
Fax: 416-868-0673
Toll-Free: 1-877-244-7711

MONTRÉAL

Suite MZ400
1000 De La Gauchetière Street West
Montréal QC H3B 0A2
Tel: 514-397-4100
Fax: 514-875-6246
Toll-Free: 1-877-244-7711

QUÉBEC CITY

500, Grande Allée Est, 9e étage
Québec QC G1R 2J7
Tel: 418-521-3000
Fax: 418-521-3099
Toll-Free: 1-877-244-7711

NEW YORK

55 West 46th Street, Suite 2804
New York NY 10036
UNITED STATES
Tel: 646-940-8970
Fax: 646-940-8972

LONDON

1 Angel Court, 18th Floor
London EC2R 7HJ
UNITED KINGDOM
Tel: +44 (0)20 7786 5700
Fax: +44 (0)20 7786 5702