





CC26.3 - Confidential Appendix B -
made public on February 12, 2025

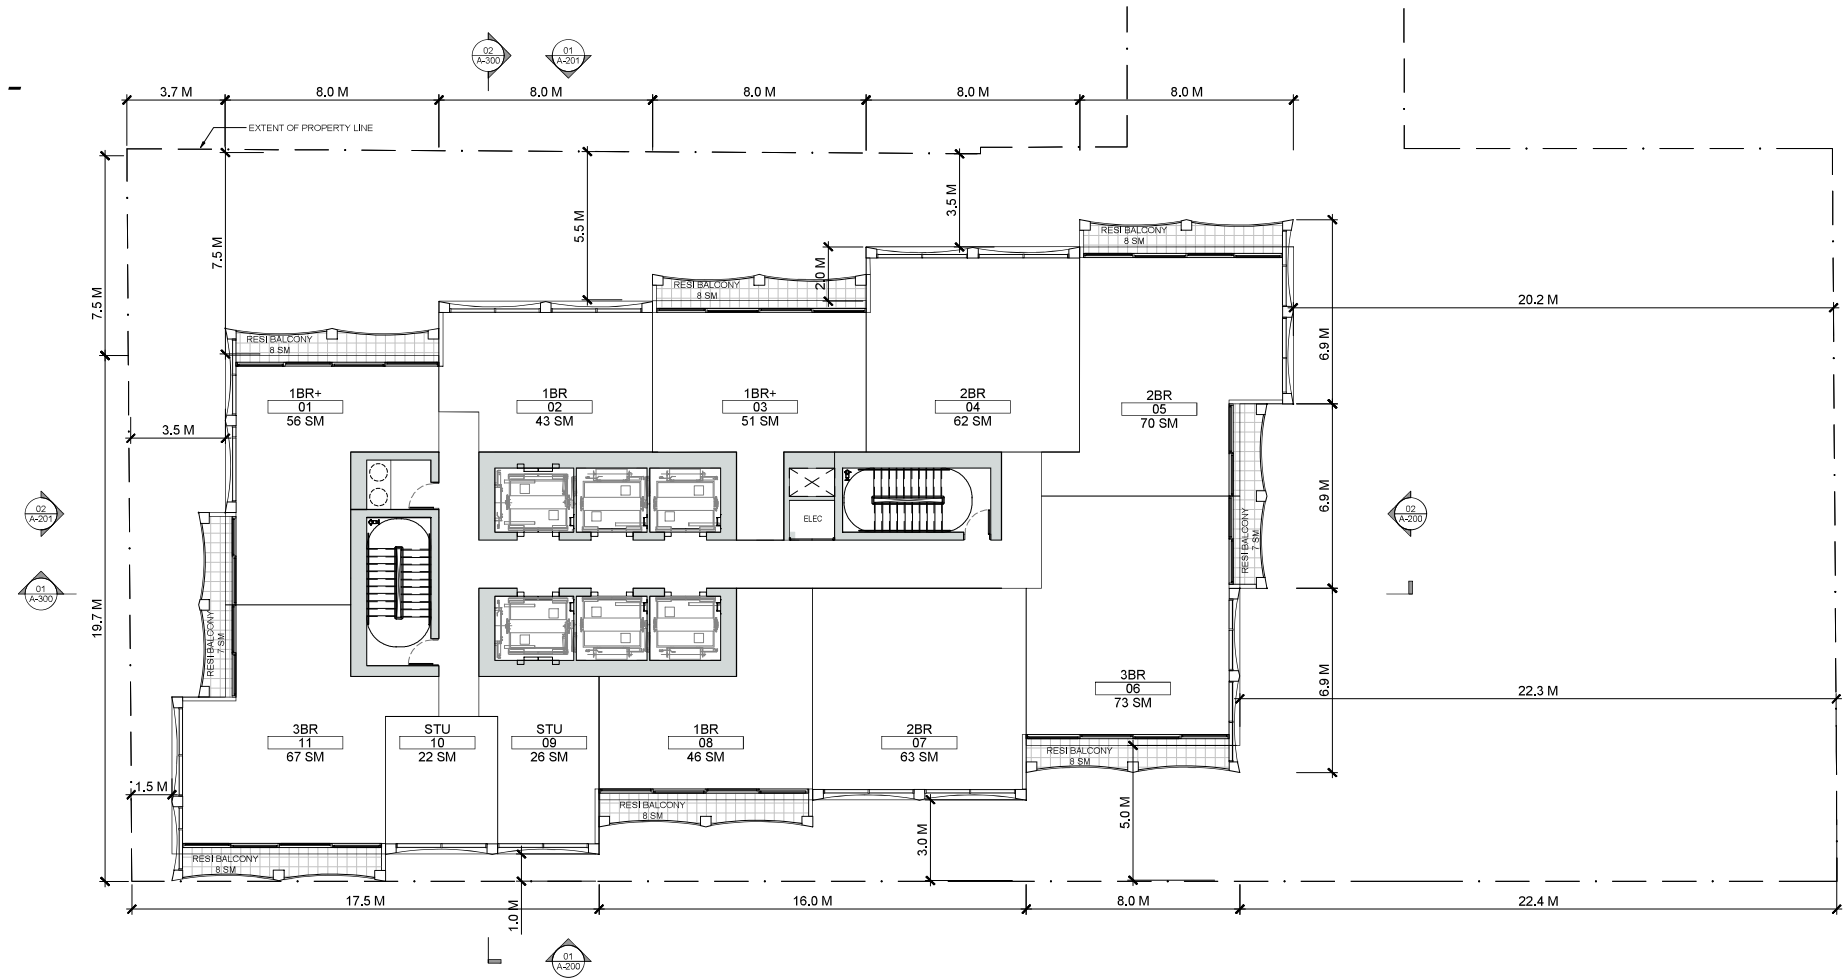


02 PLAN - F40-56 / F59-66 RESIDENTIAL
SCALE: 1:100

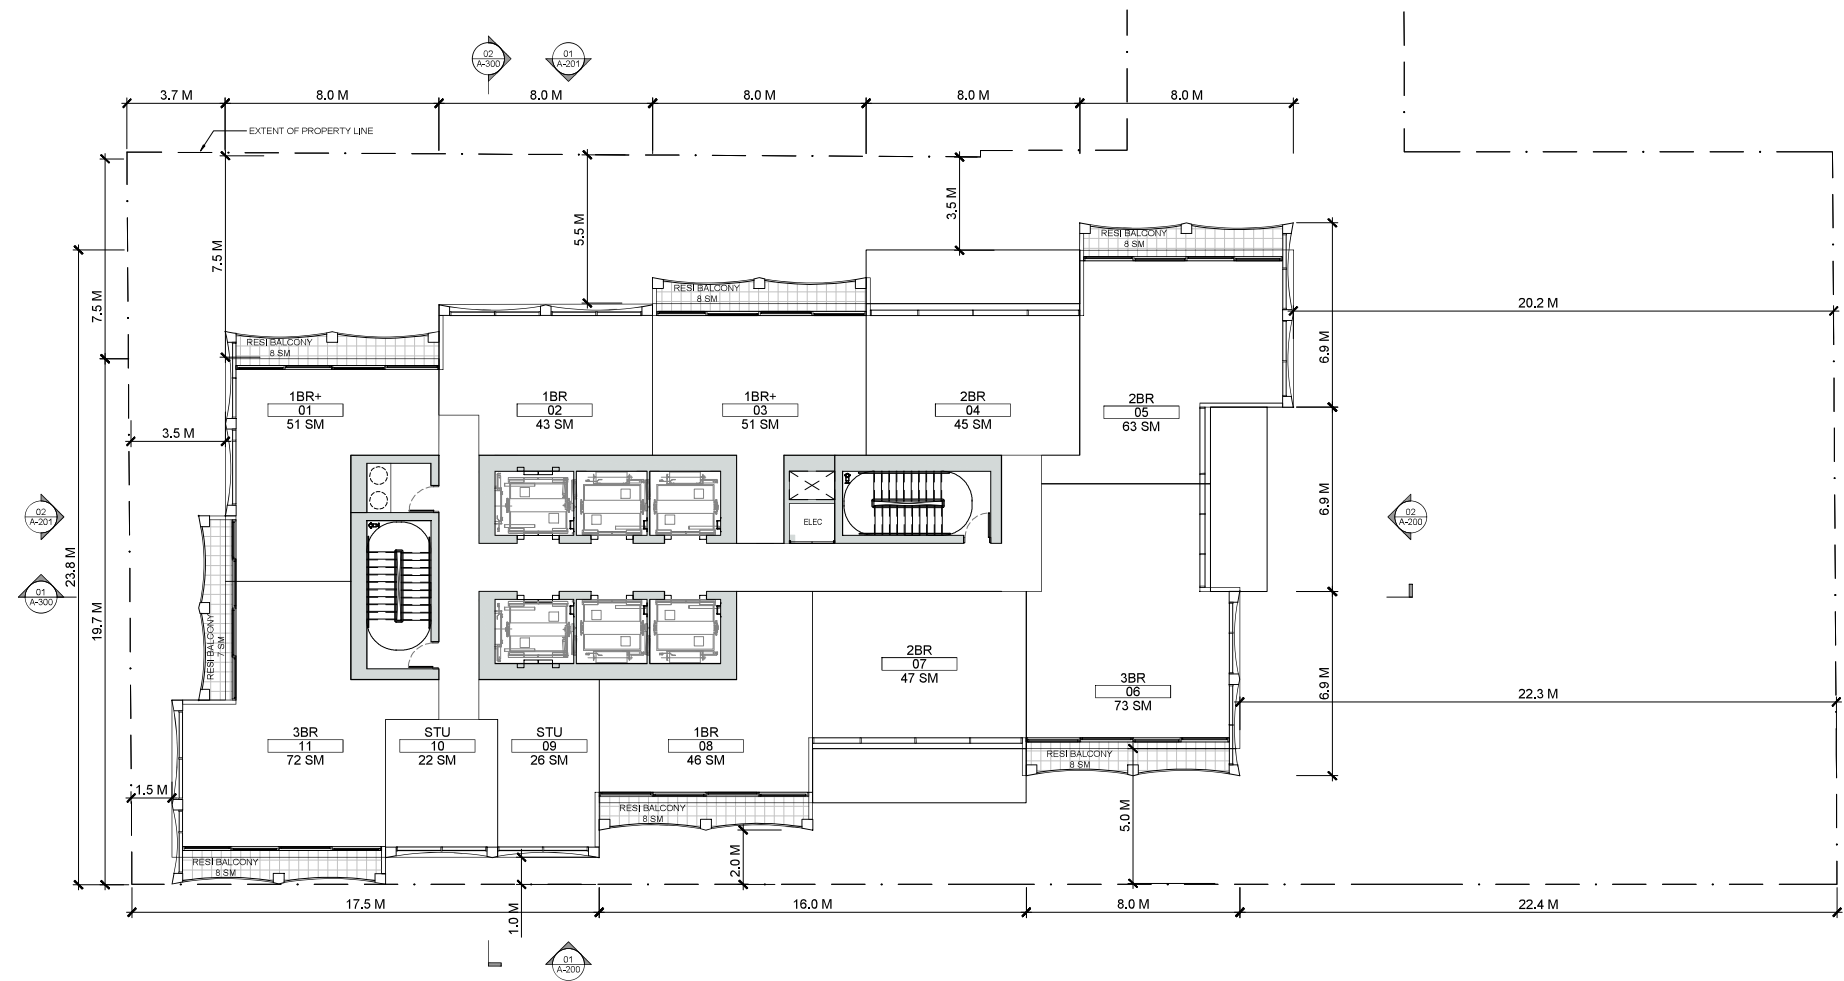


01 PLAN - F39 RESIDENTIAL
SCALE: 1:100

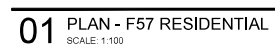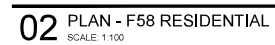A-109



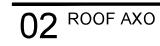

A-113

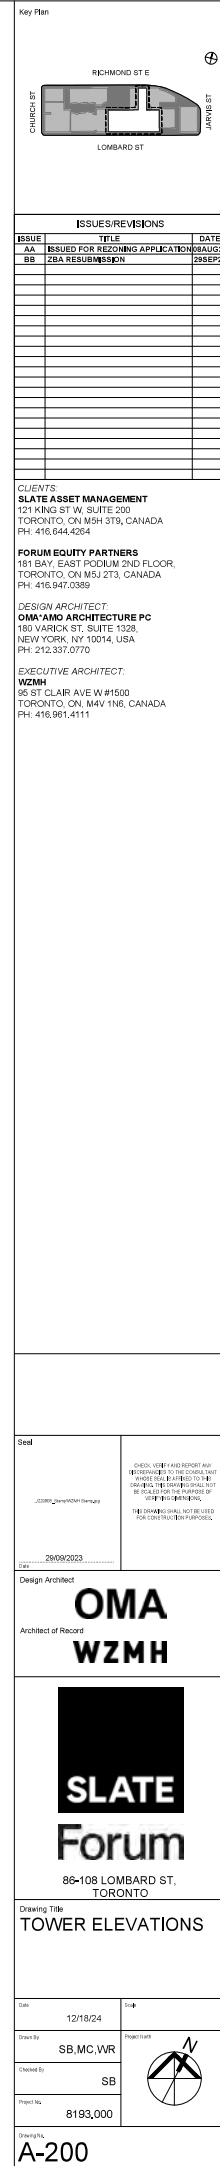

A-201



EXECUTIVE ARCHITECT:
JZMH
5 ST CLAIR AVE W #1500
TORONTO, ON, M4V 1N6, CANADA
H: 416.961.4111

A-300

GL-1
INSULATED GLAZING
TYPICAL



GL-2
INSULATED GLAZING
TYPICAL W/ CERAMIC FRIT W/ BIRD
MITIGATION
L1 RESIDENTIAL LOBBY
GL-4
INSULATED GLAZING
TYPICAL W/ CERAMIC FRIT W/ BIRD
MITIGATION
L1 OFFICE LOBBY, L1 RETAIL, AND
HERITAGE



GL-3
CAPLESS INSULATED GLAZING
TOWER AMENITY



MTL-1
ANODIZED ALUMINUM PANEL
AMENITY CANTILEVER SOFFITS

STN-1
STONE GROUND FLOOR



STN-2
HERITAGE ELEVATION
PRESERVED/RESTORED HISTORIC
BRICK
STN-3
HERITAGE ELEVATION
PRESERVED/RESTORED HISTORIC
STONE



CONC-1
ARCHITECTURAL PANEL - GREY



CONC-2
COLOURED PRECAST CONCRETE
PANEL

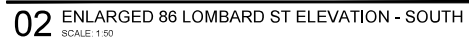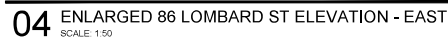

03 ENLARGED 86 LOMBARD ST ELEVATION - WEST
SCALE: 1:50

