




J:\2023\2322 4155 SHEPPARD AVE. E\Drawings\1.4 Sketches\2025-02-05_REVISED MASSING.rvt 2025-04-03 10:09:48 AM

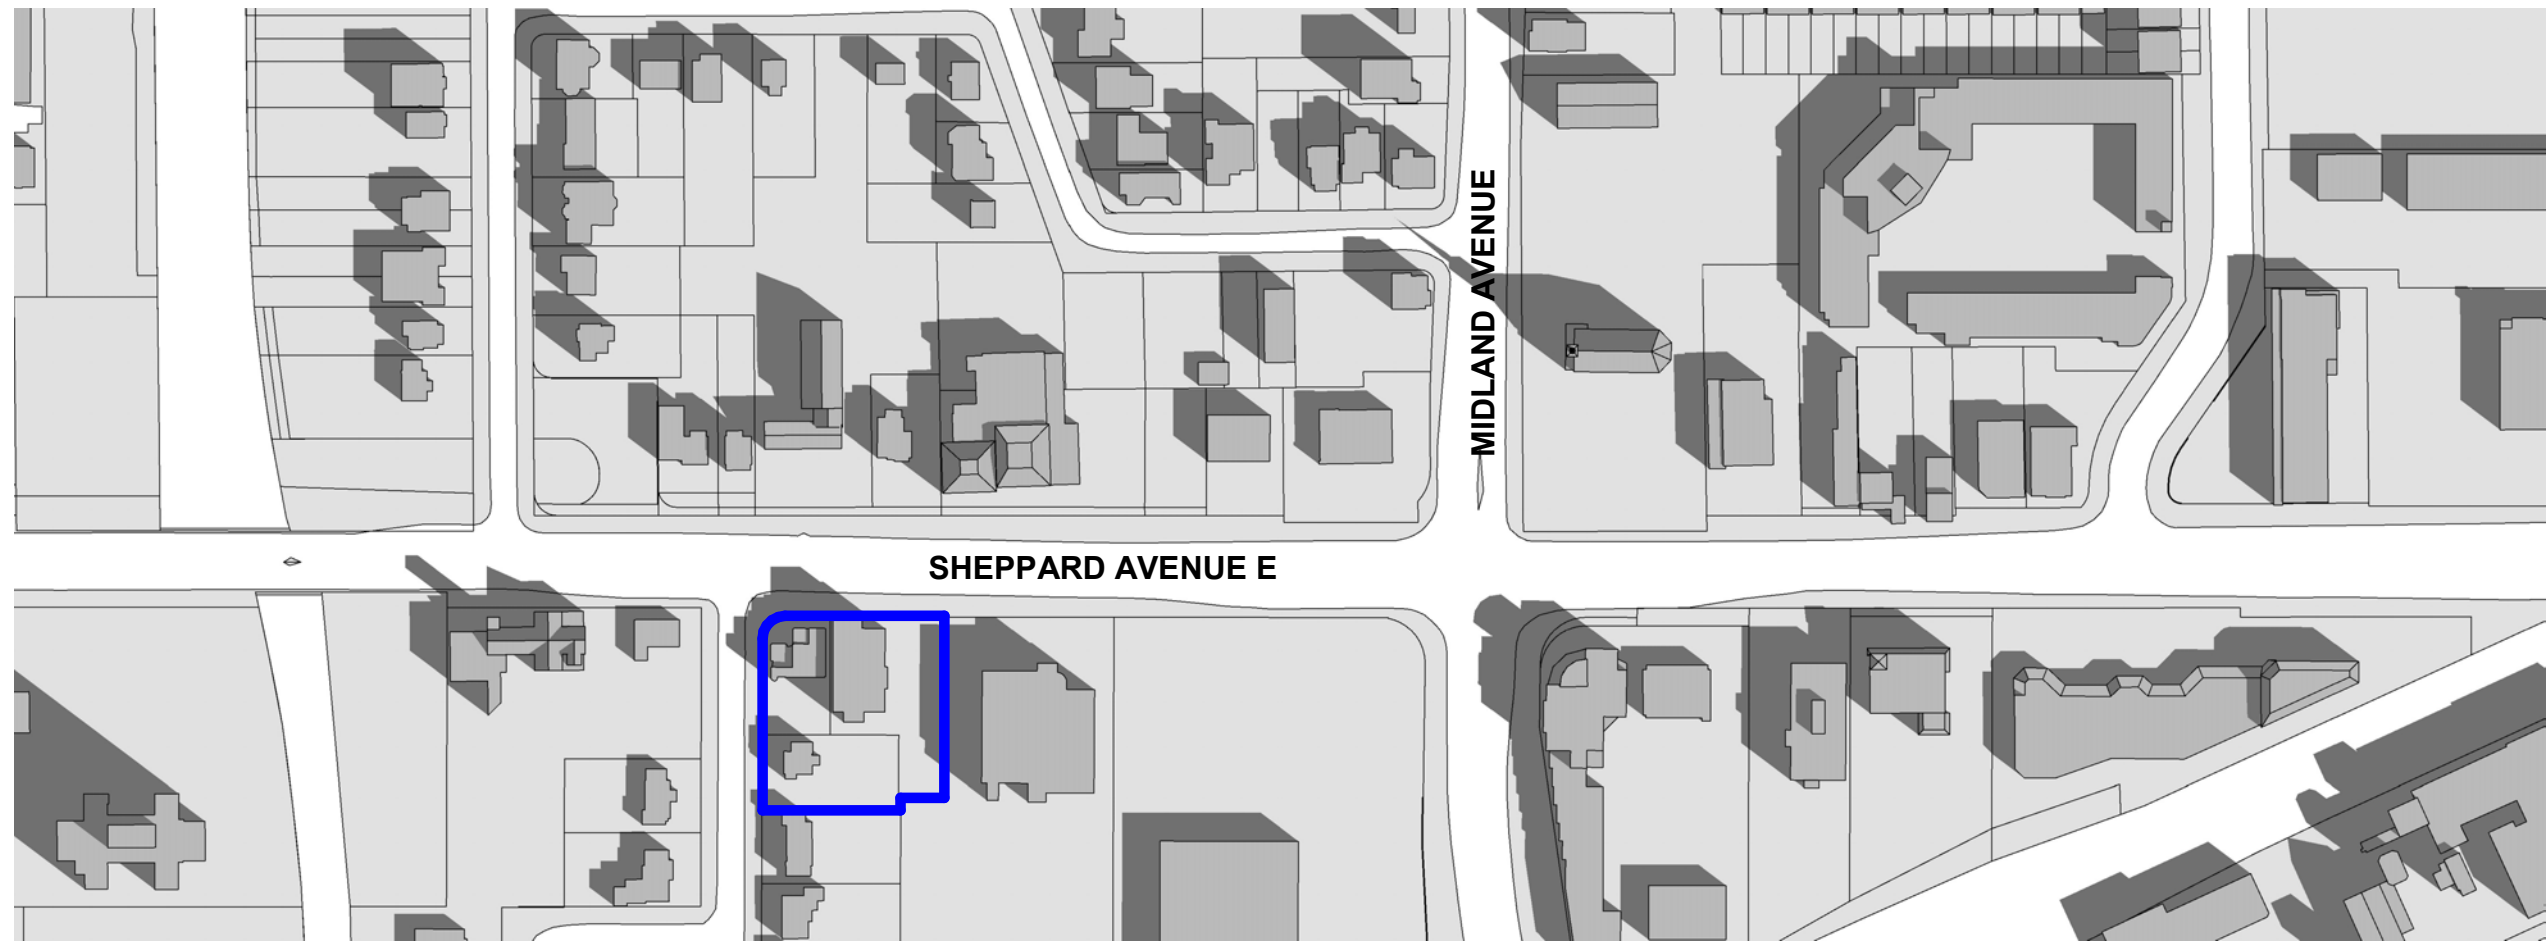


EXISTING - 09:18 AM

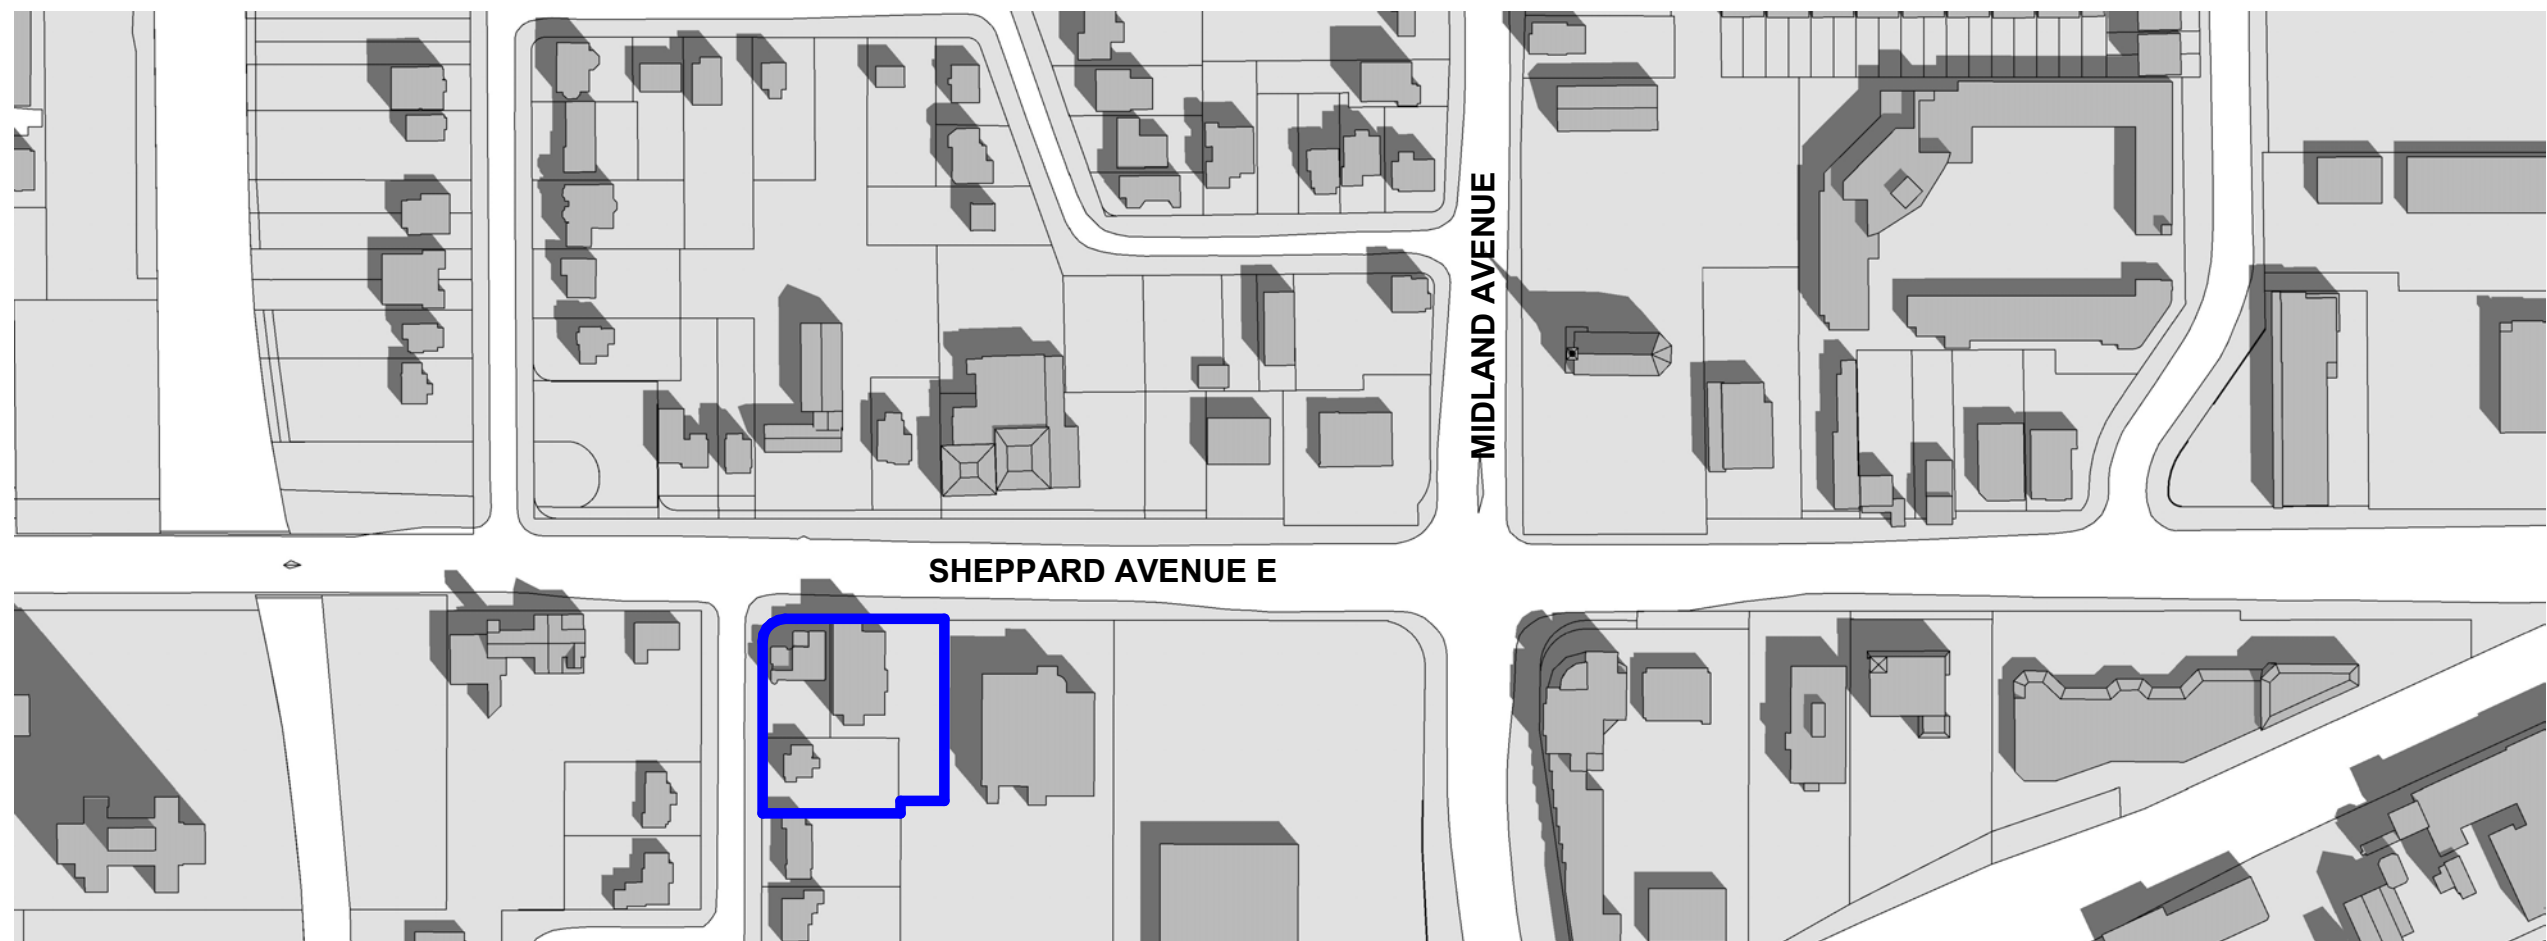


EXISTING - 10:18 AM

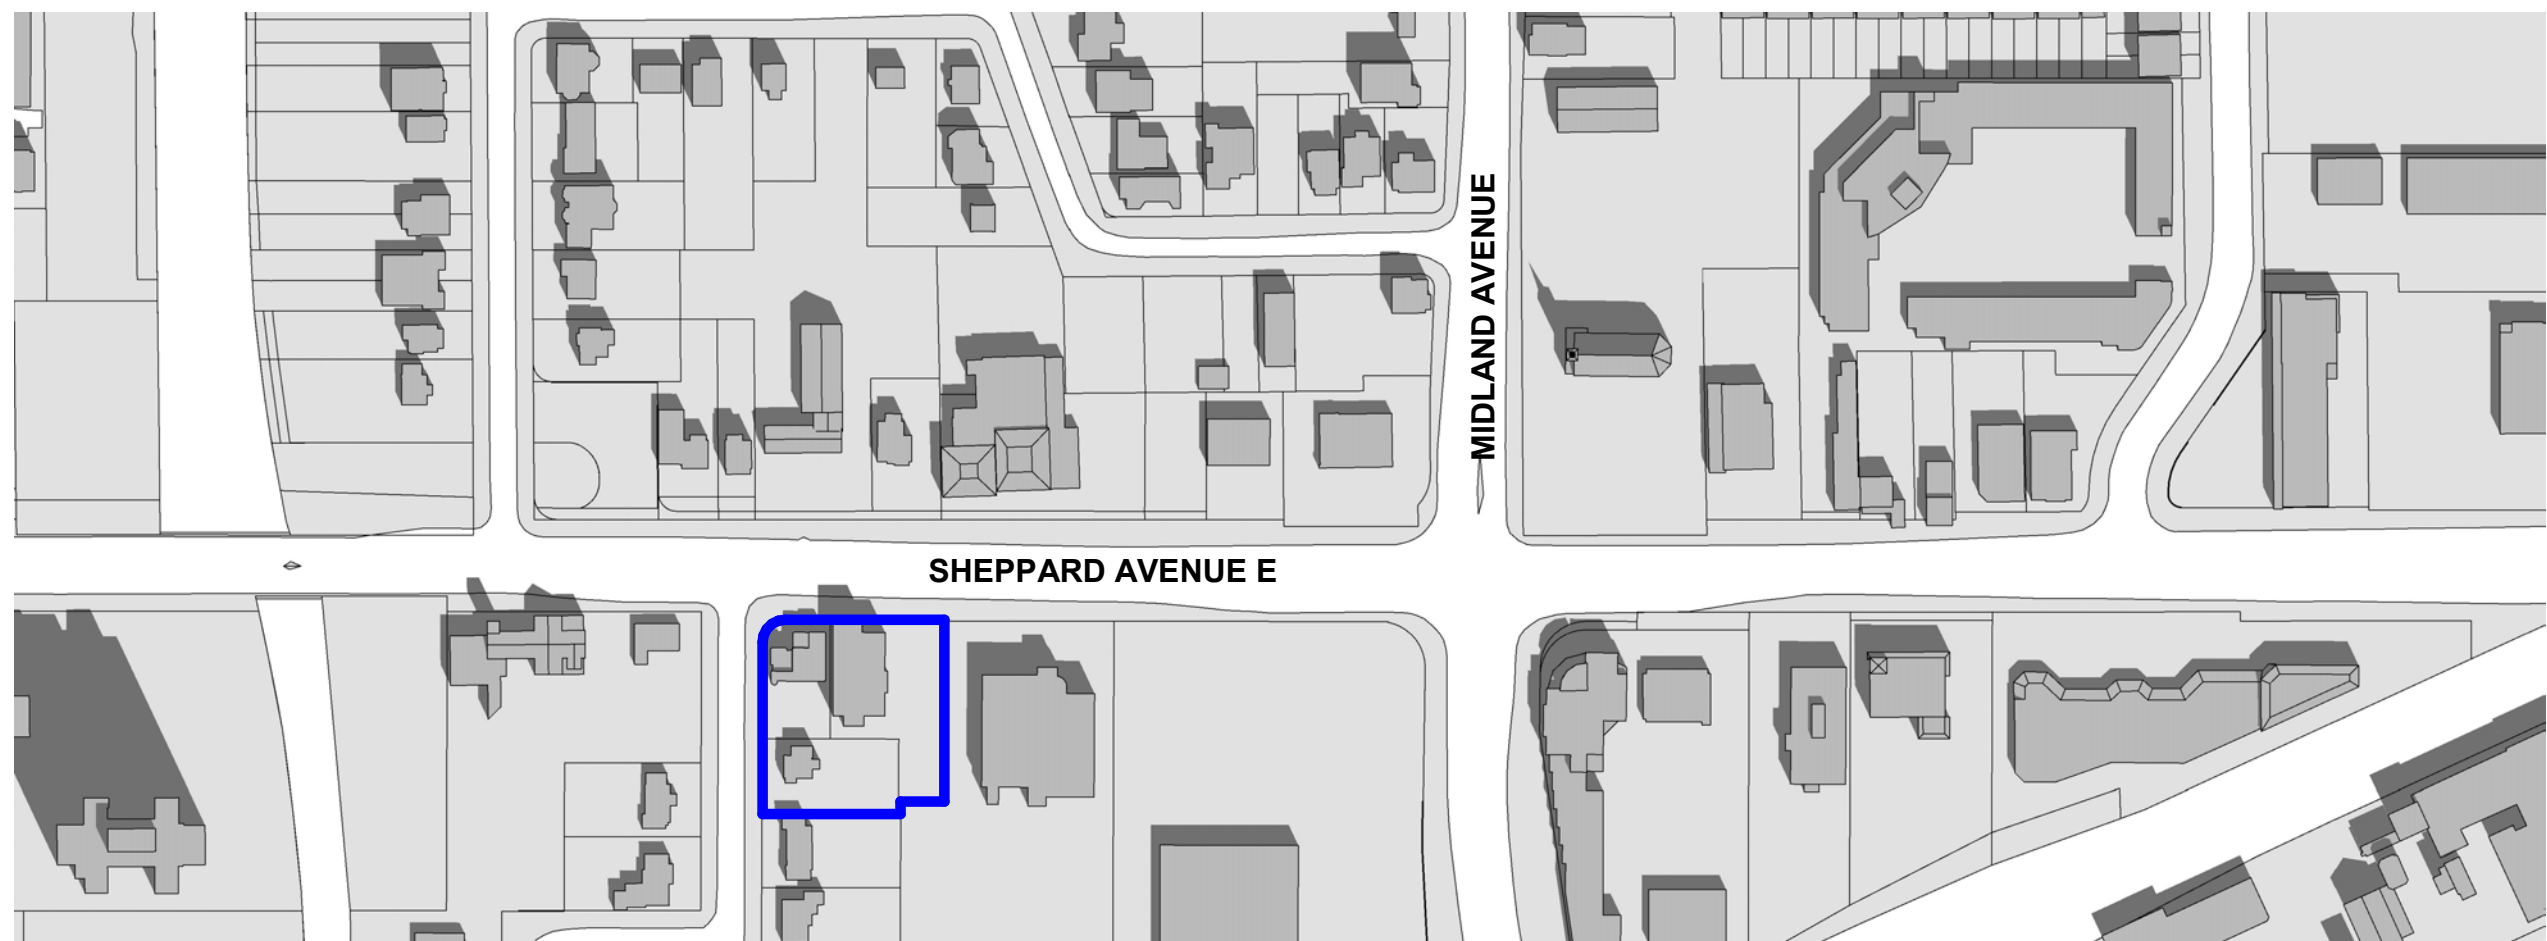


EXISTING - 11:18 AM

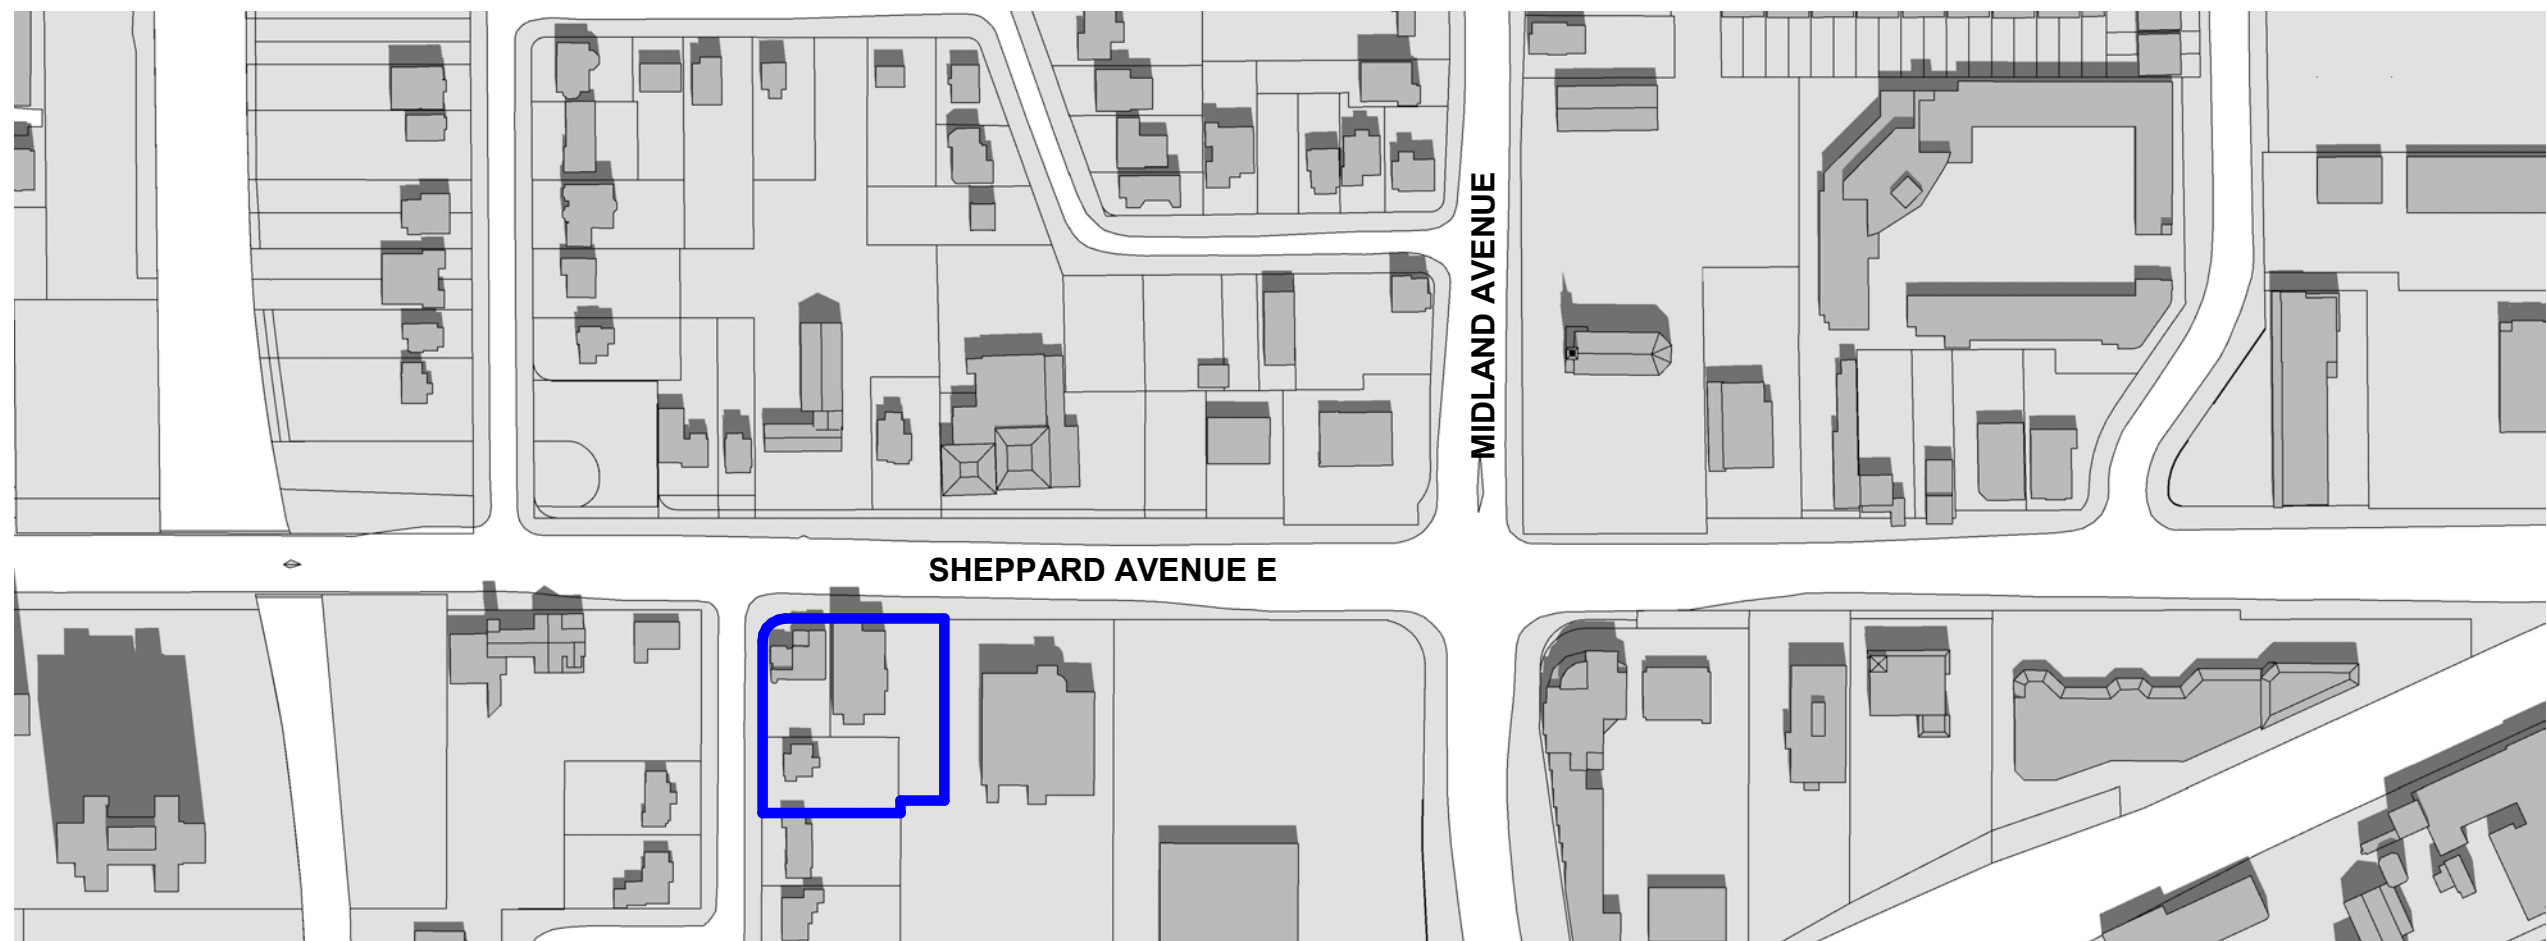


EXISTING - 12:18 AM

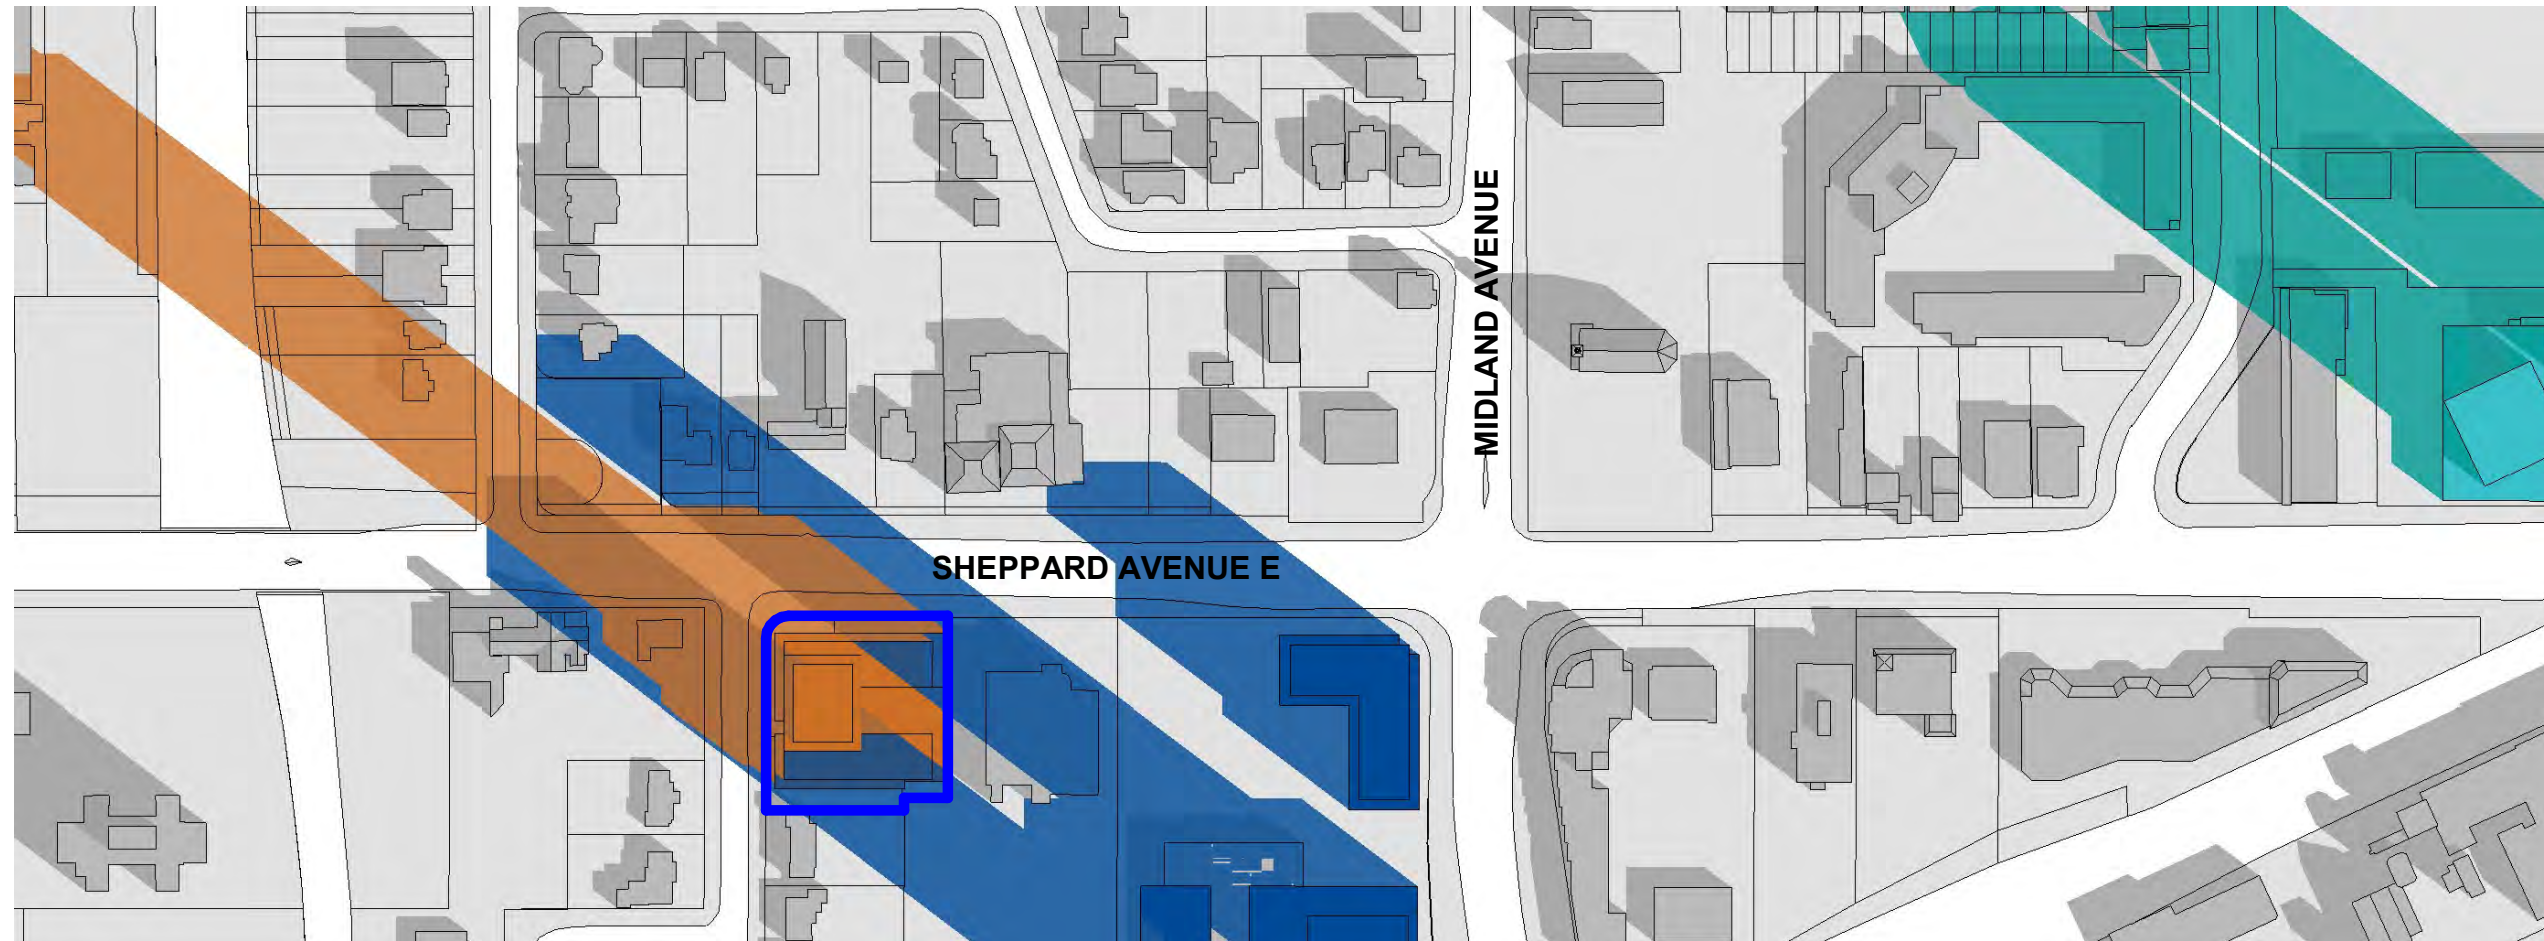


PROPOSED - 09:18 AM

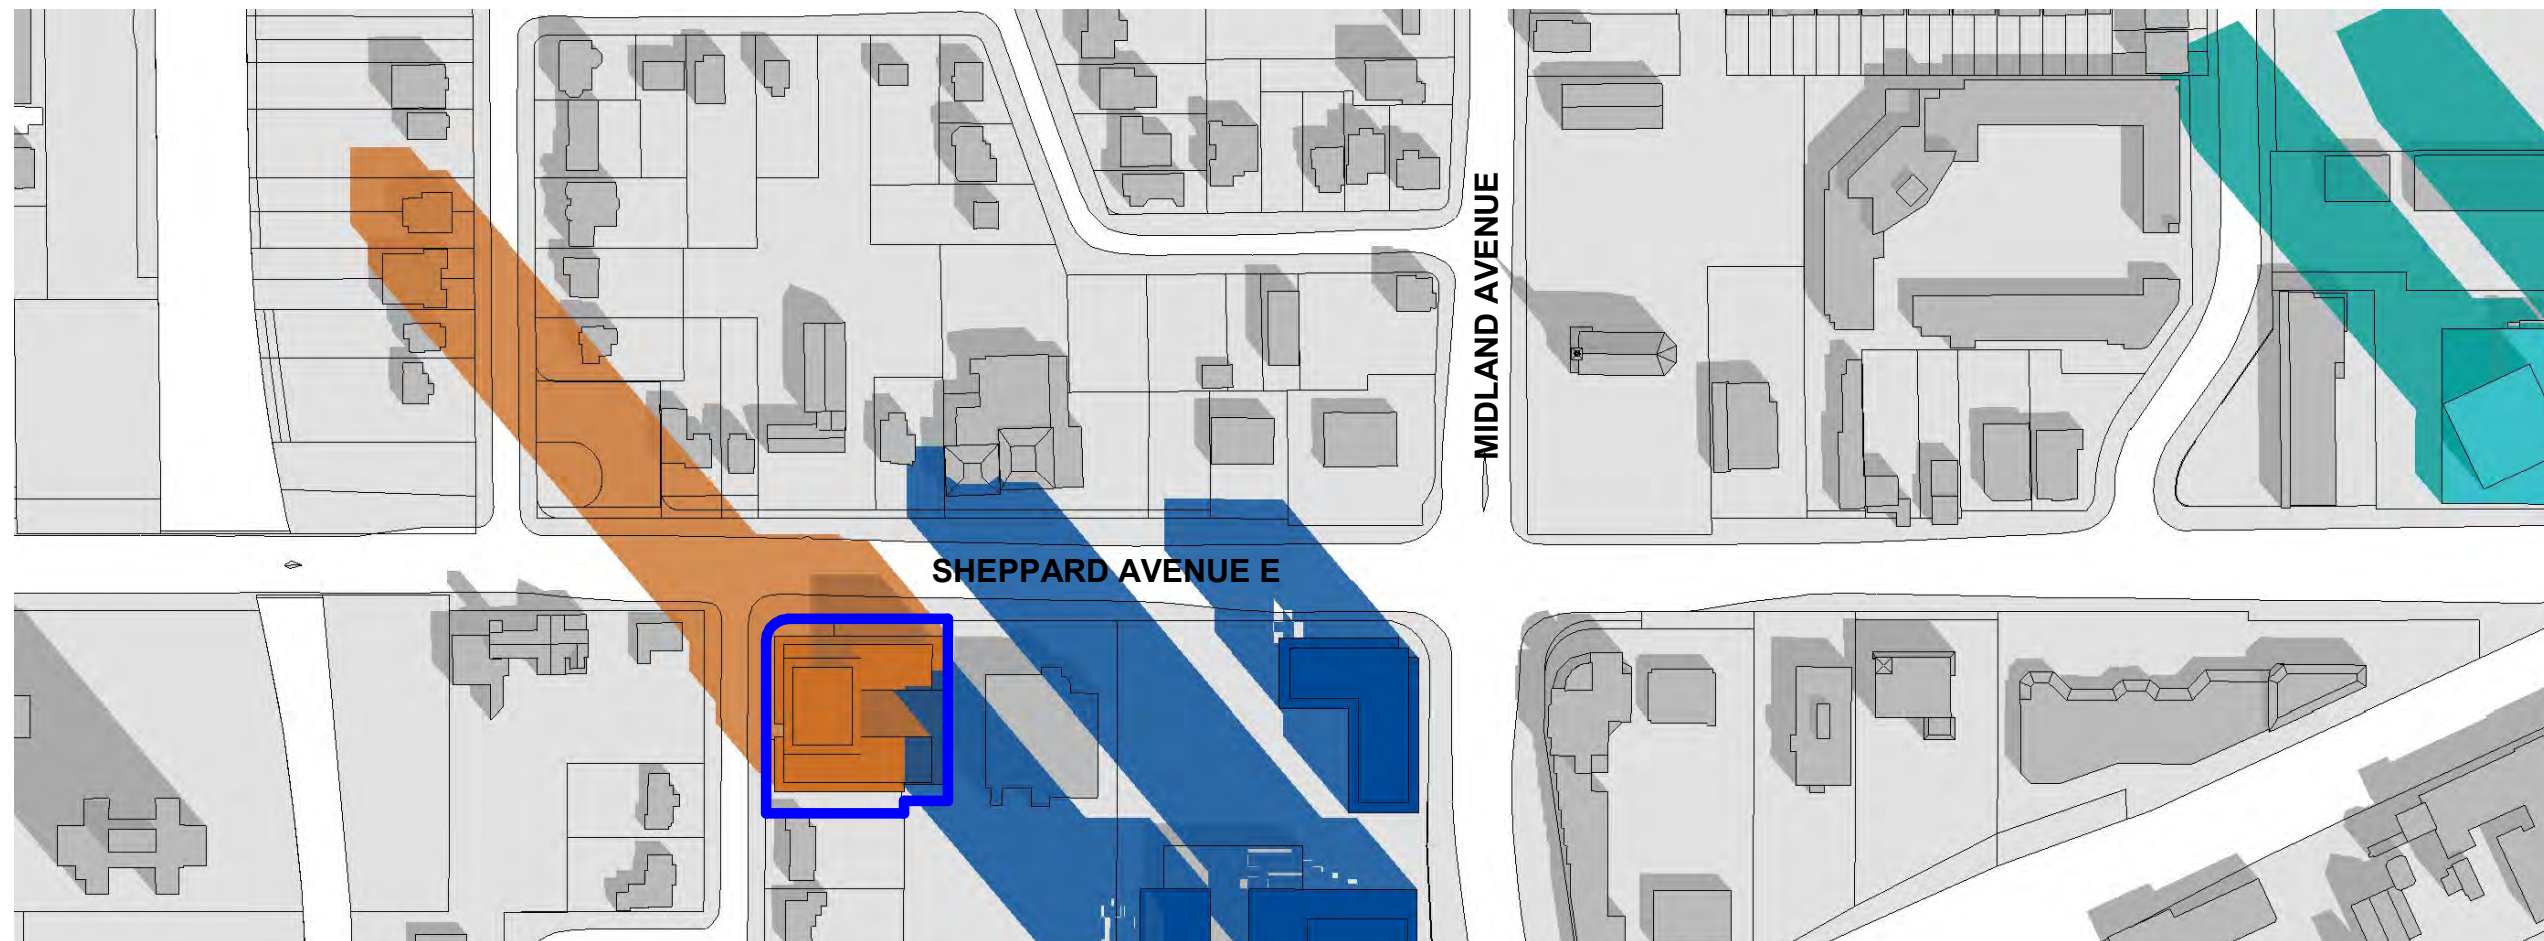

PROPOSED - 10:18 AM

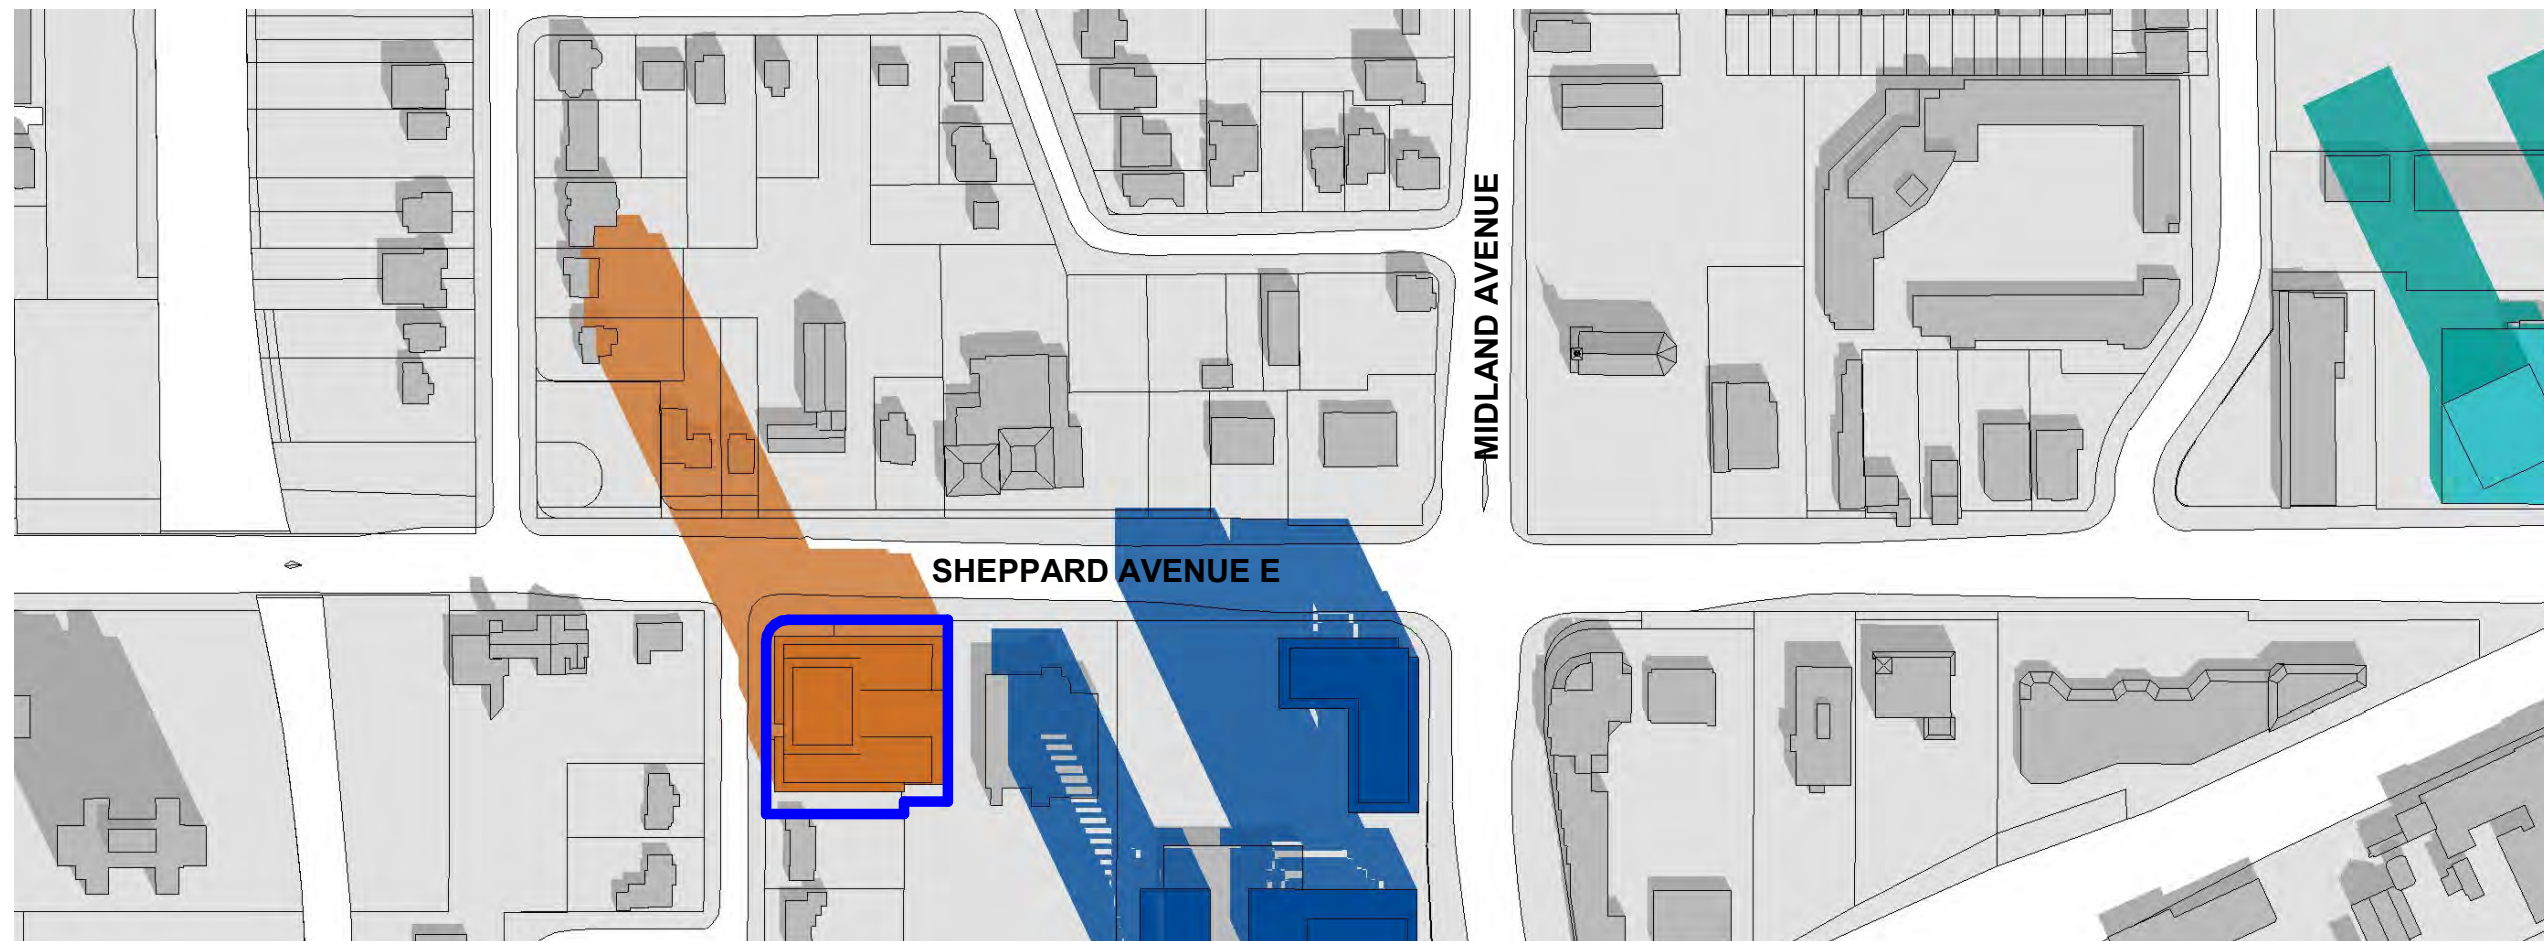


PROPOSED - 11:18 AM

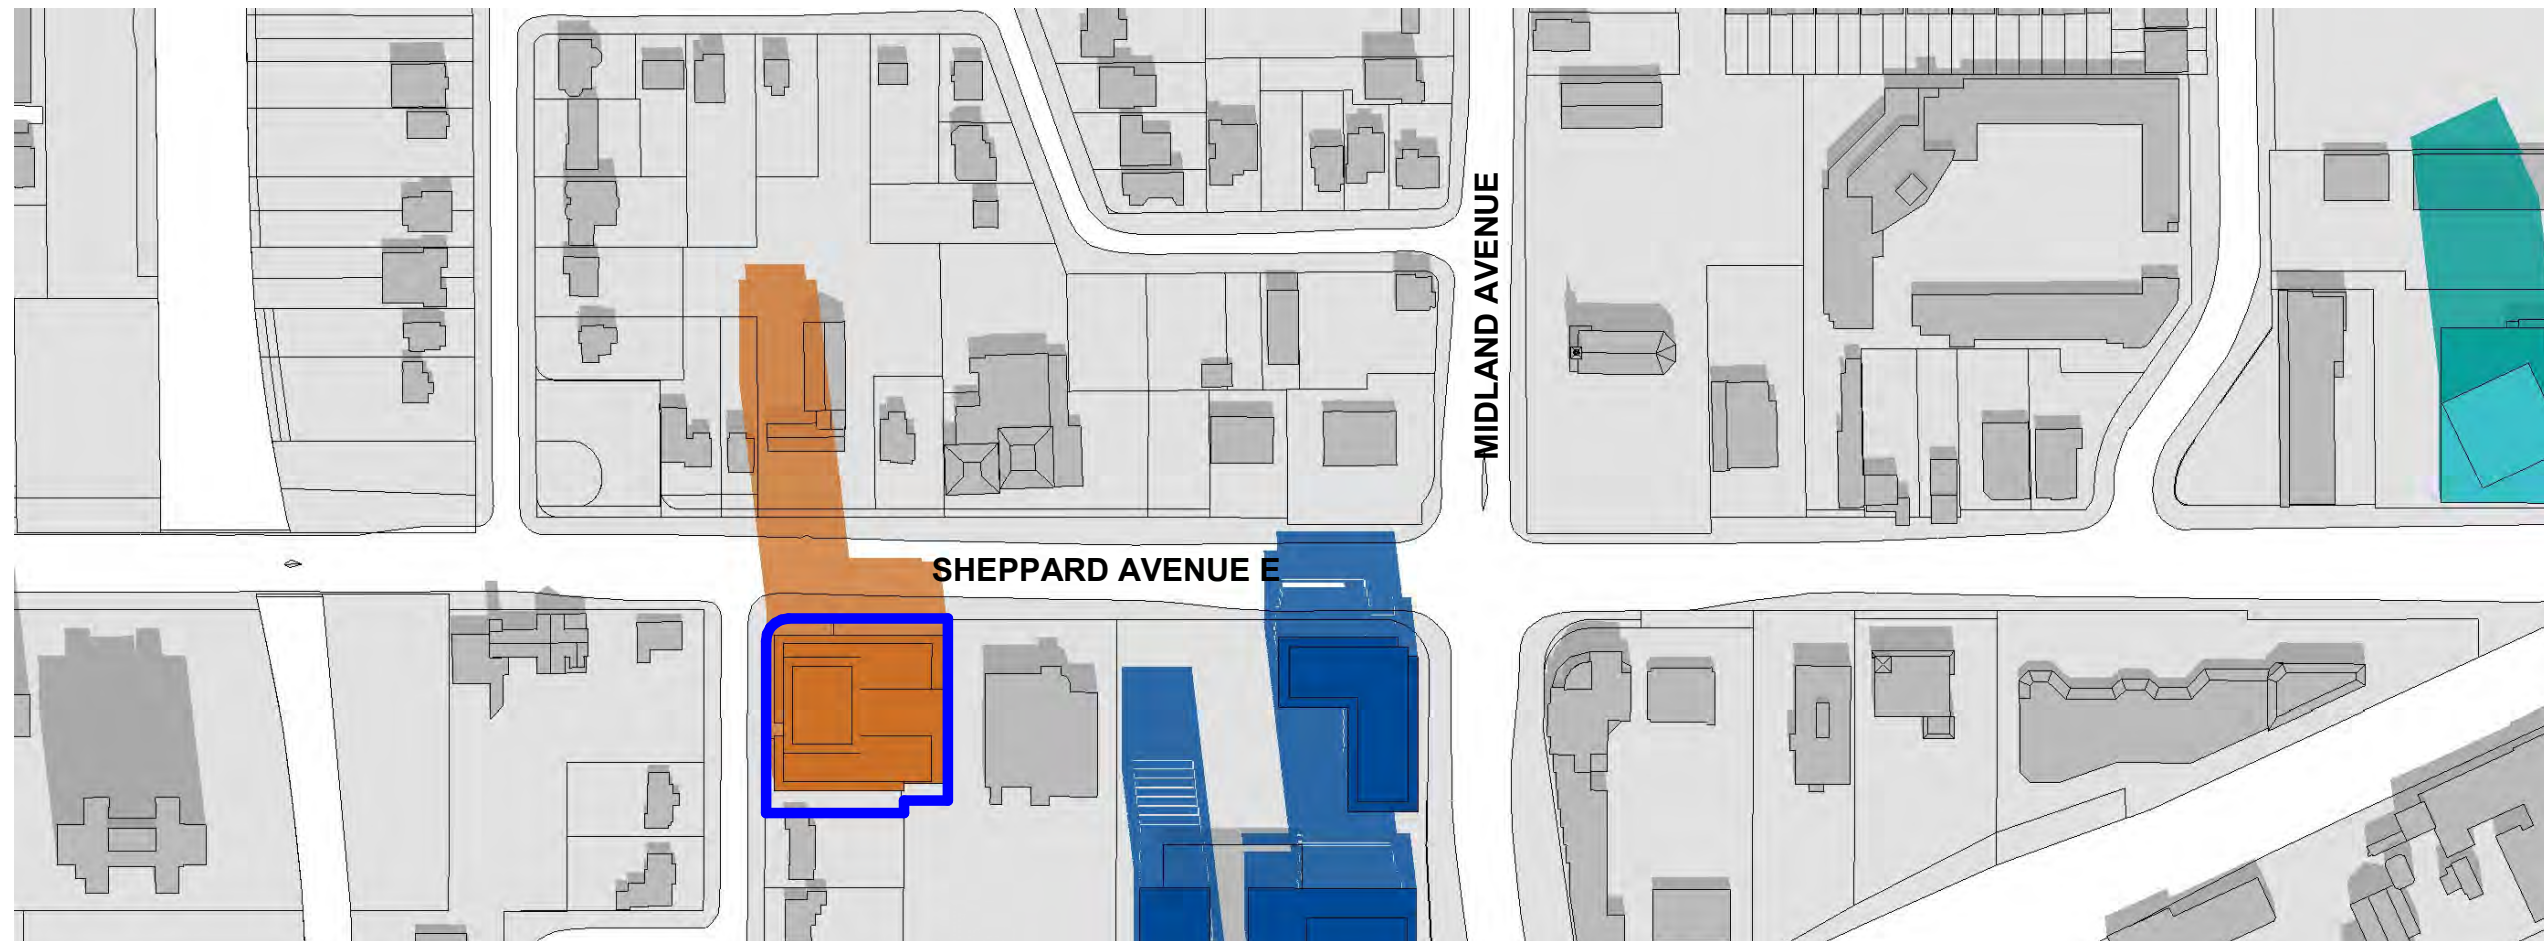

PROPOSED - 12:18 AM

DRAWING NOT TO BE SCALED
Contractor must check and verify all dimensions on the job and report any discrepancies to the architect before proceeding with the work.
This drawing shall not be used for construction purposes until signed by the consultant responsible. This drawing, as an instrument of service, is provided by and is the property of Sweeny & Co. Architects.
ISSUED / REVISED yy-mm-dd

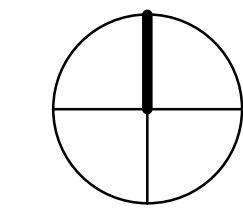

LEGEND

- PROPERTY BOUNDARY (SUBJECT SITE)
- EXISTING
- PARK
- OTHER OPEN SPACE AREAS
- PROPOSED (SUBJECT SITE) 4155 SHEPPARD AVE.
- PROPOSED, UNDER REVIEW
- APPROVED, NOT YET CONSTRUCTED

Sweeny&Co Architects

134 PETER STREET | SUITE 1601
TORONTO, ONTARIO | M5V 2H2 | CANADA
P: 416-971-6252 | F: 416-971-5420
E: info@sweenyandco.com | www.sweenyandco.com










PROJ. NAME
4155 Sheppard Ave

OWNER
Reach & Ripple Developments

DWG TITLE
Shadow Studies_March 21

DATE: 2025-04-03
SCALE: 1:2500
DRAWN: AG/RM
CHECKED: AG
PROJ. No.: 2322 DWG No.





AZS1100

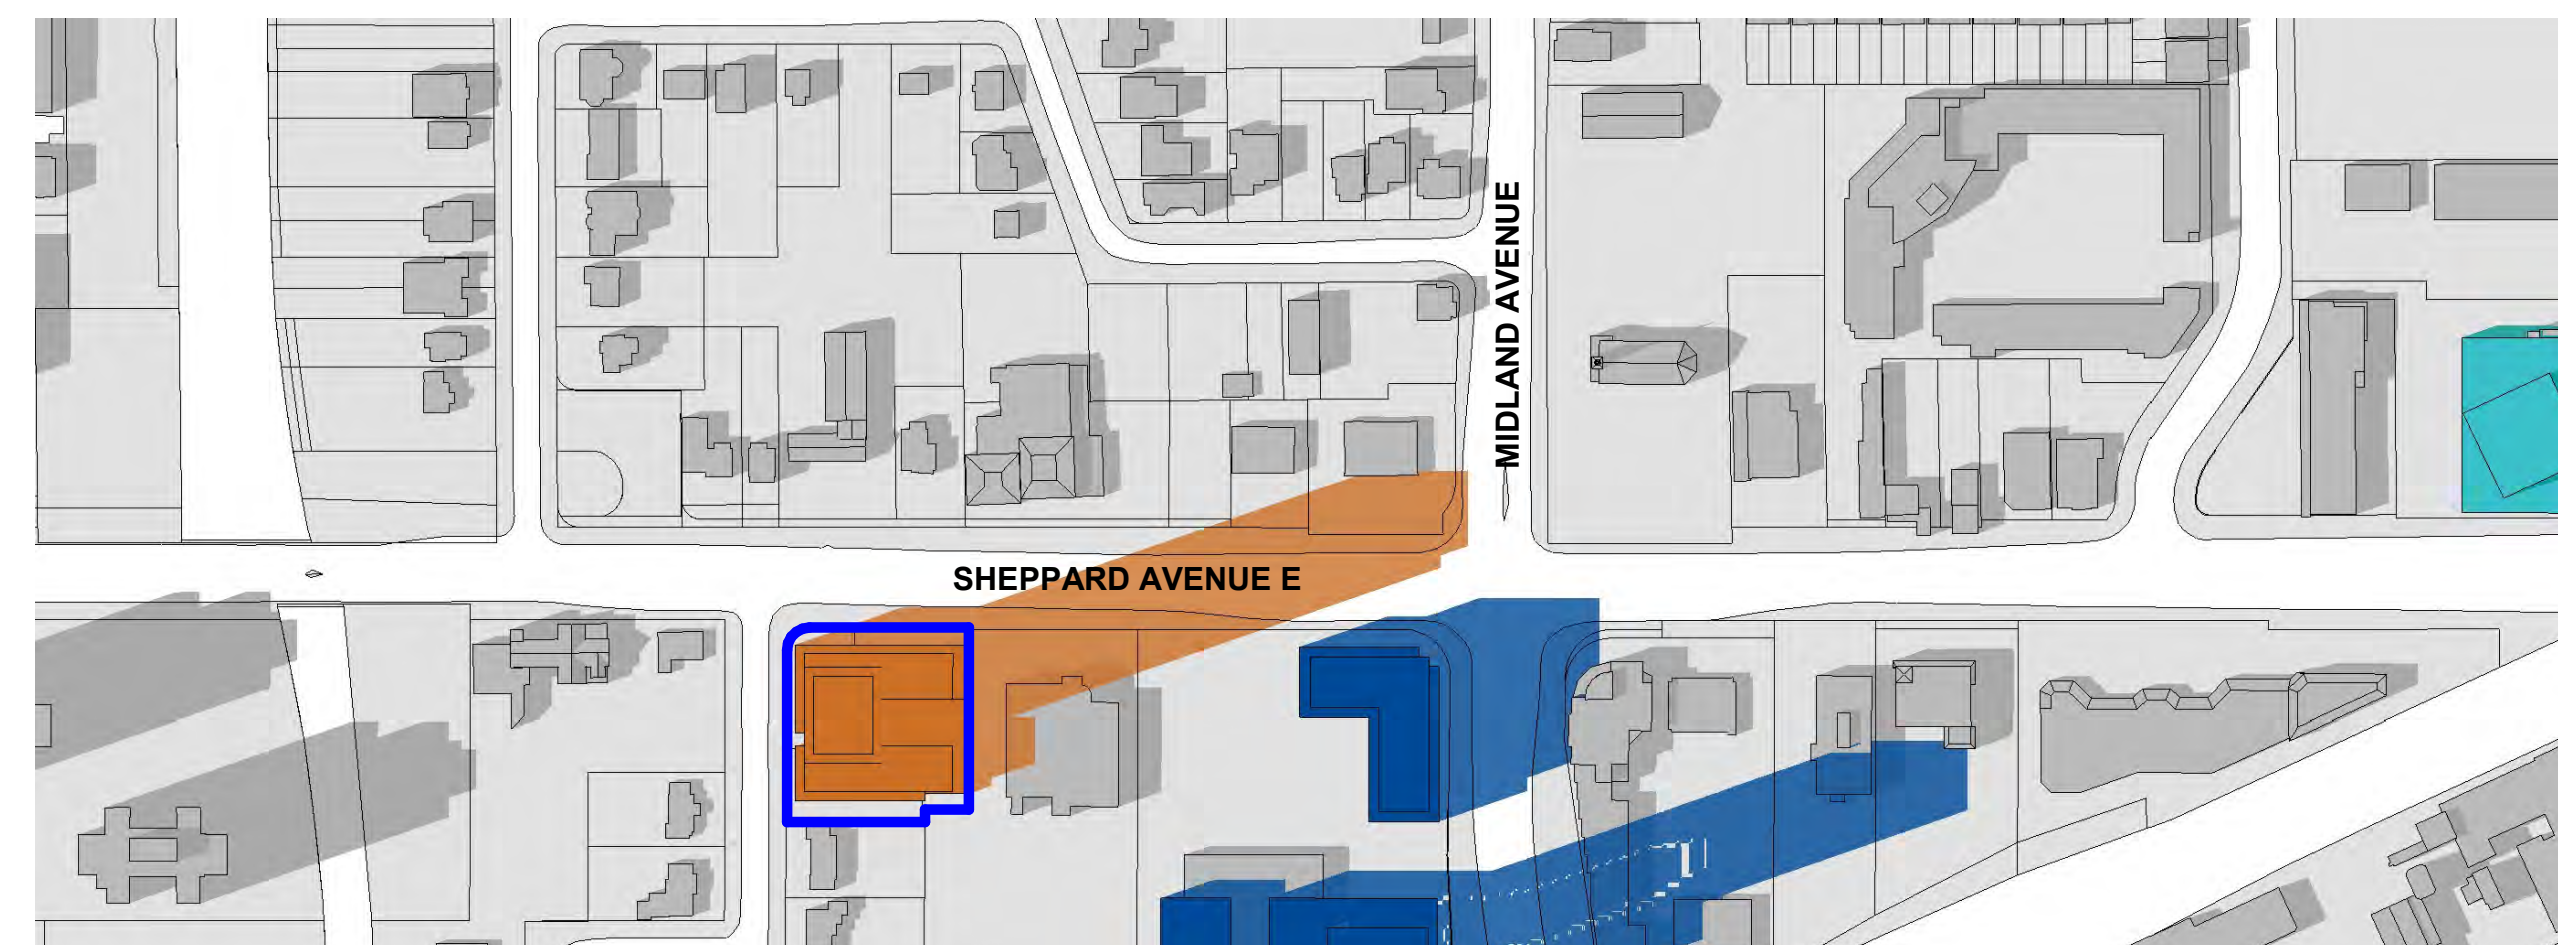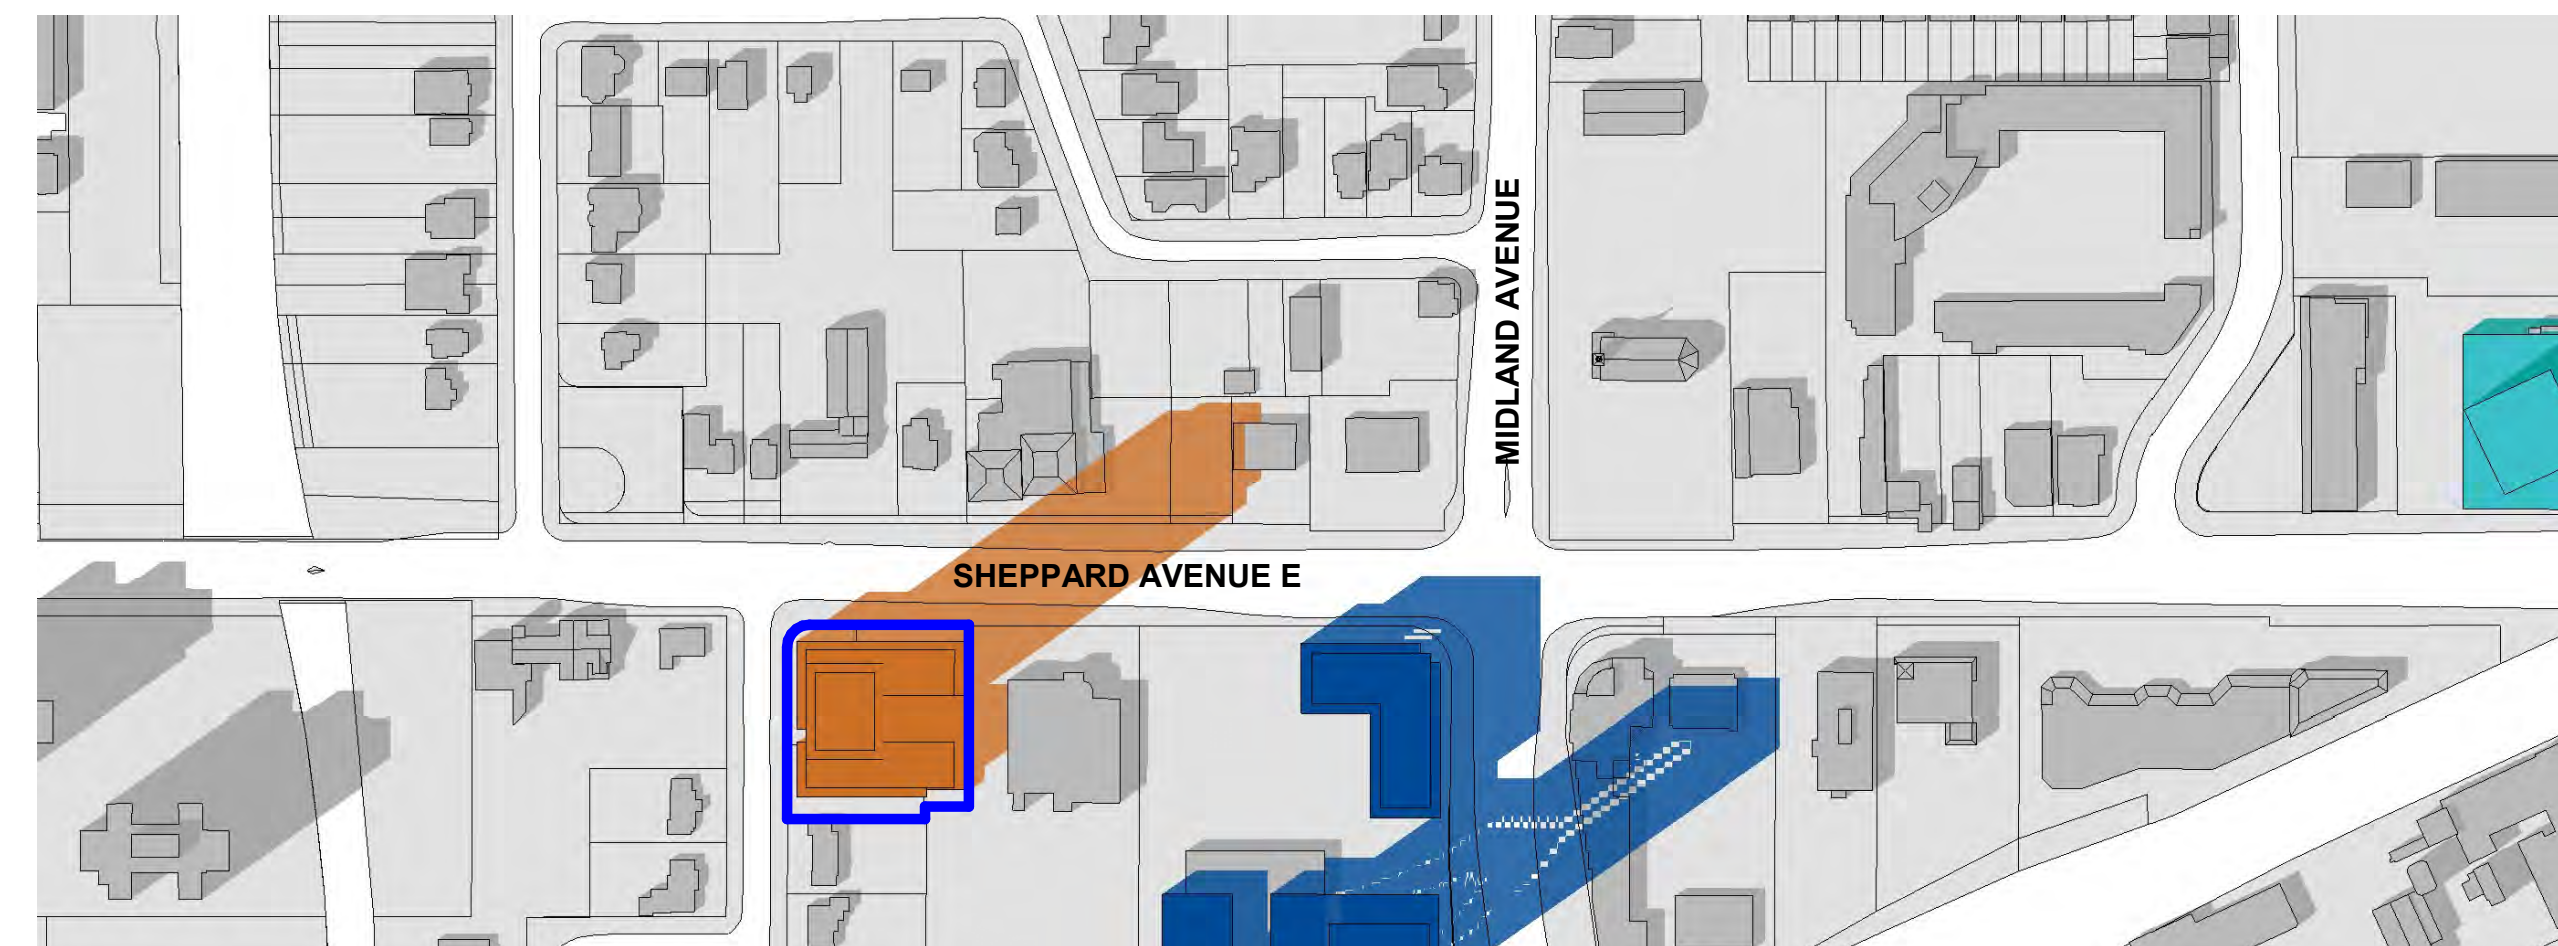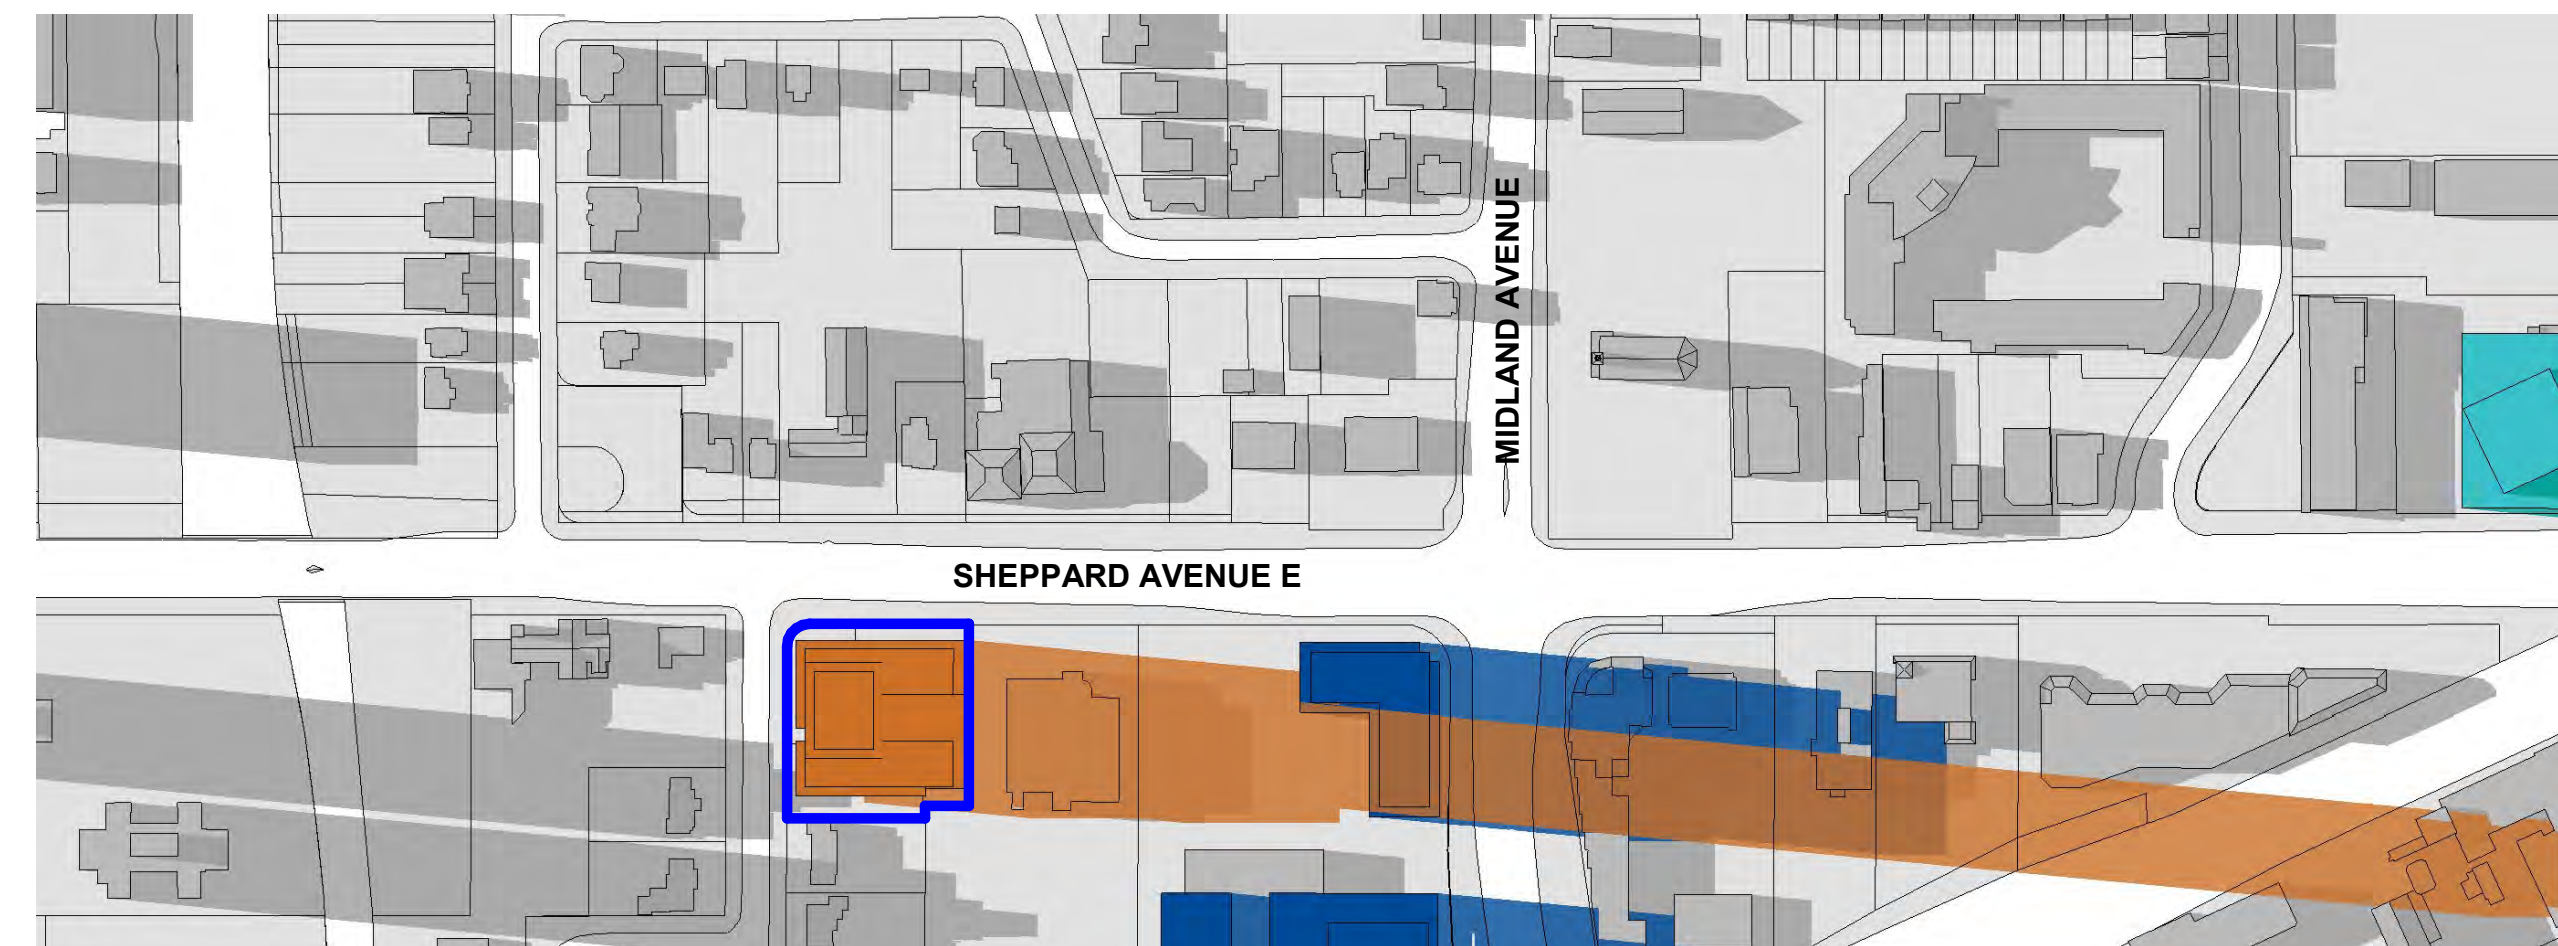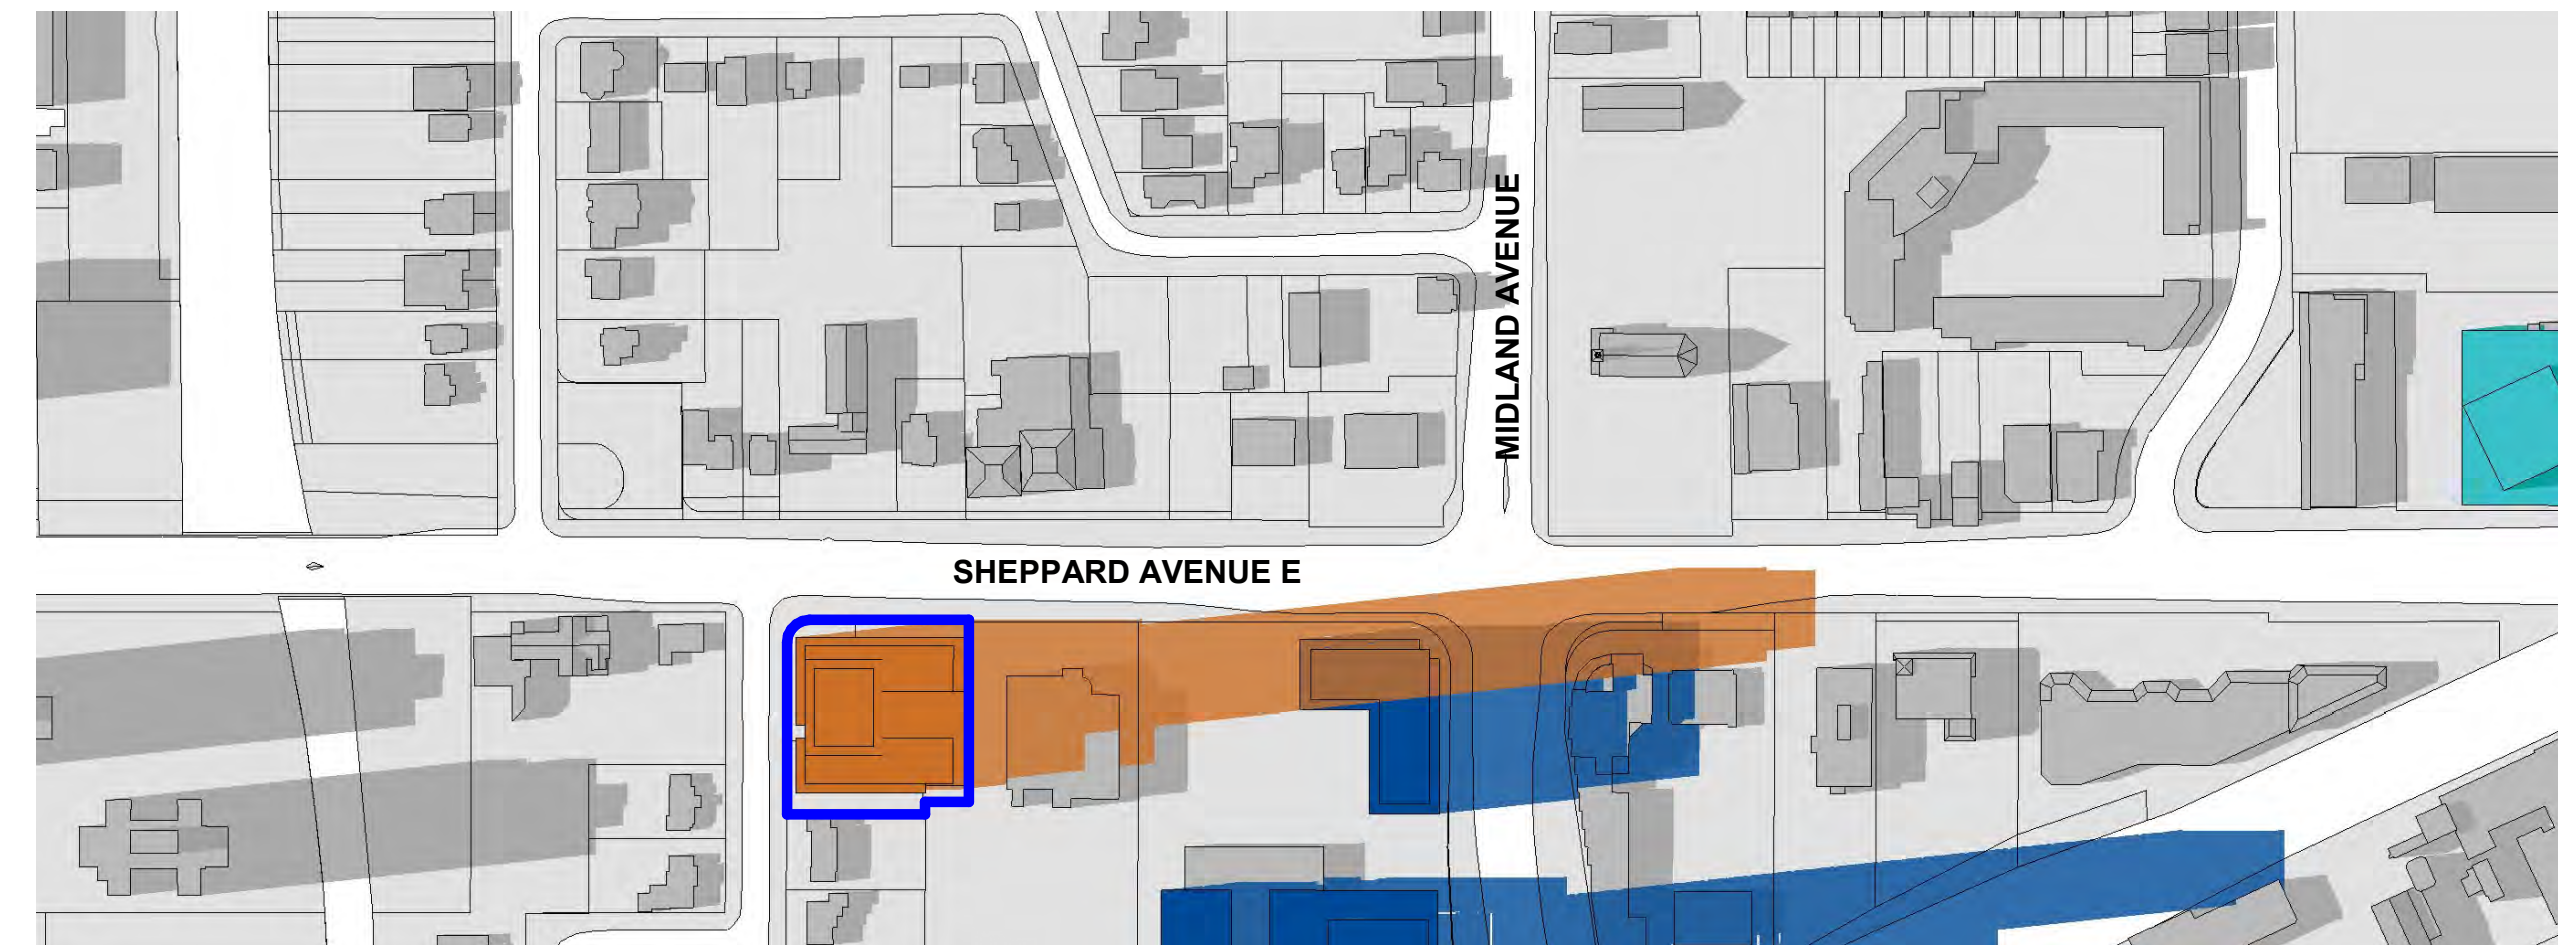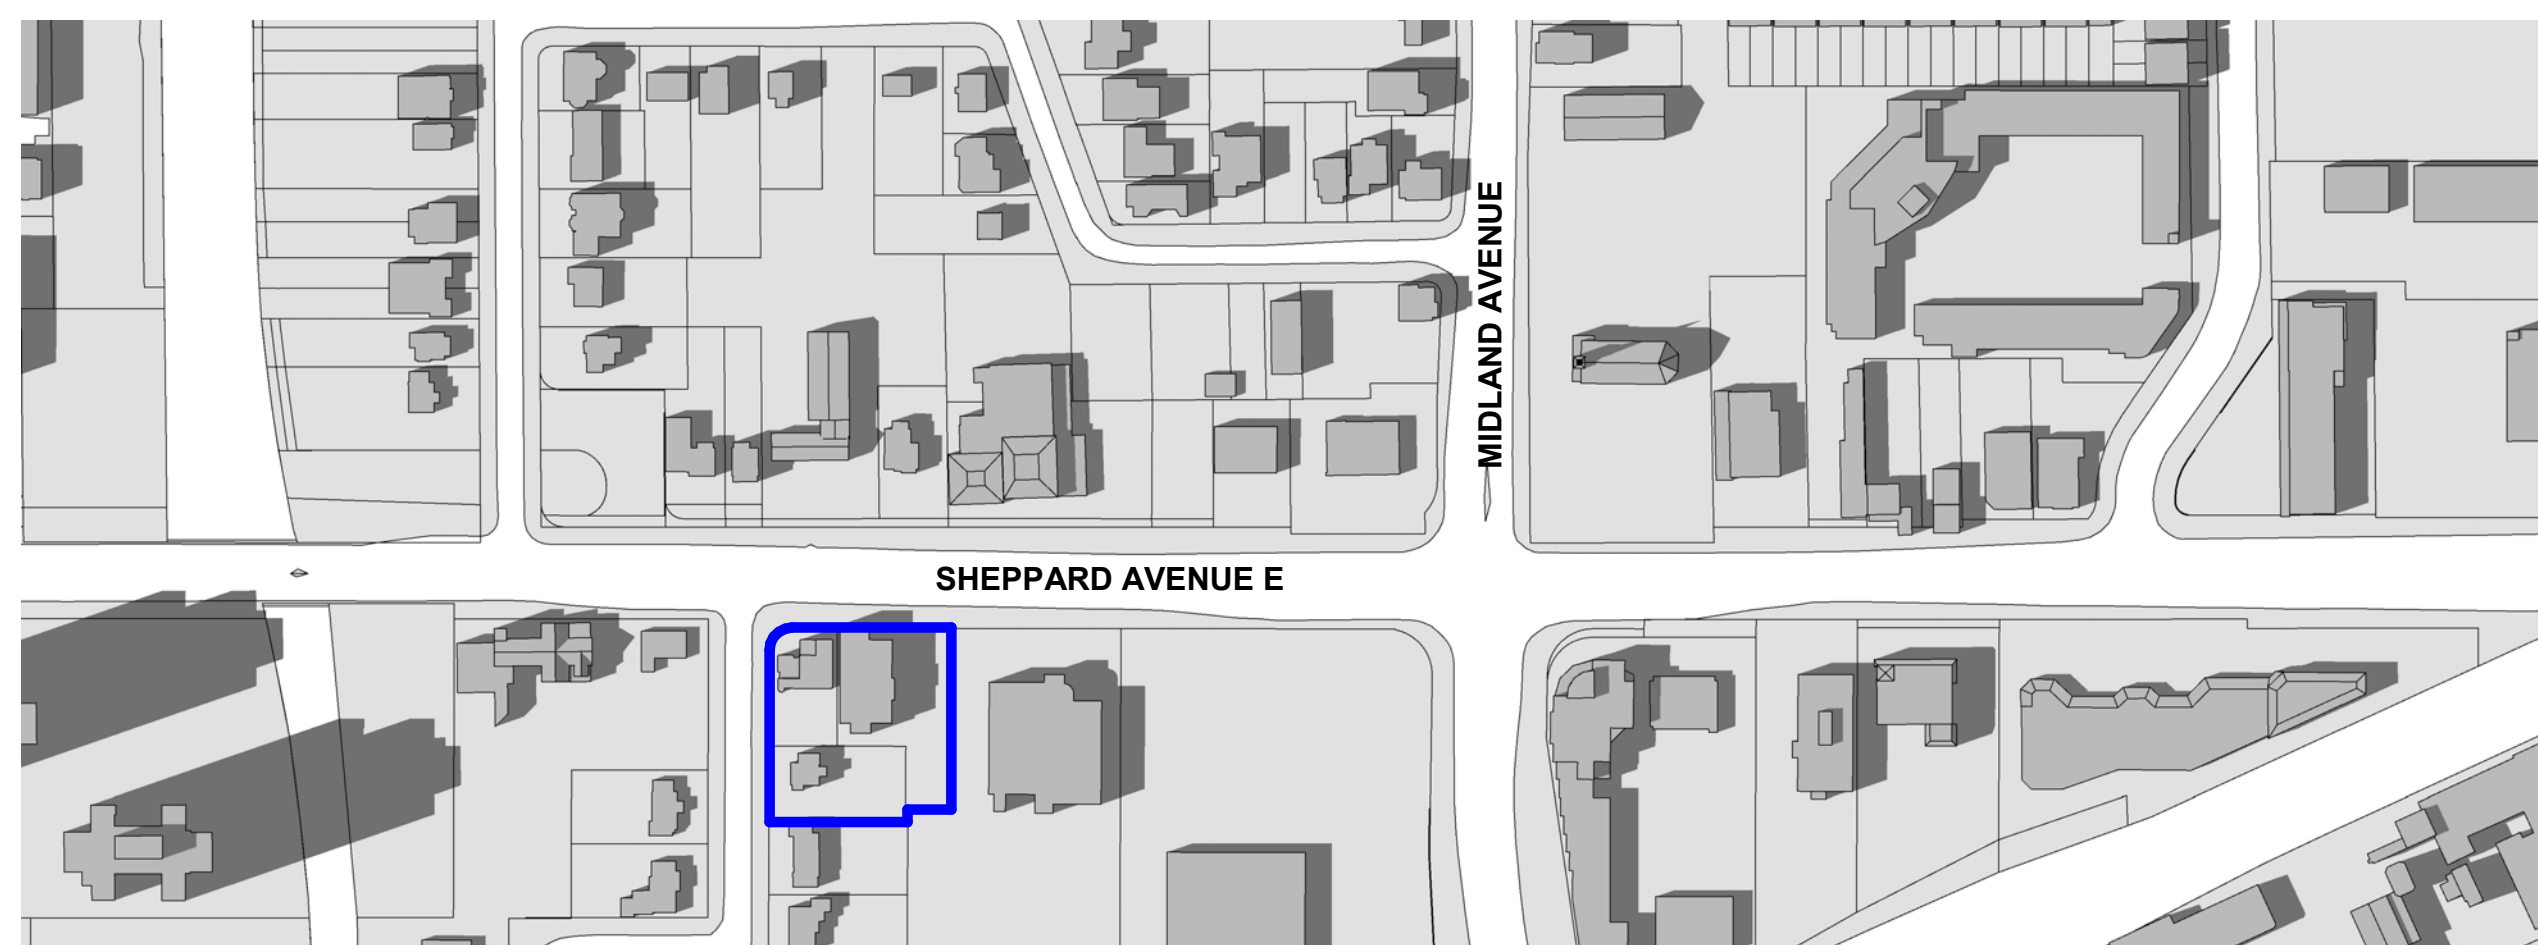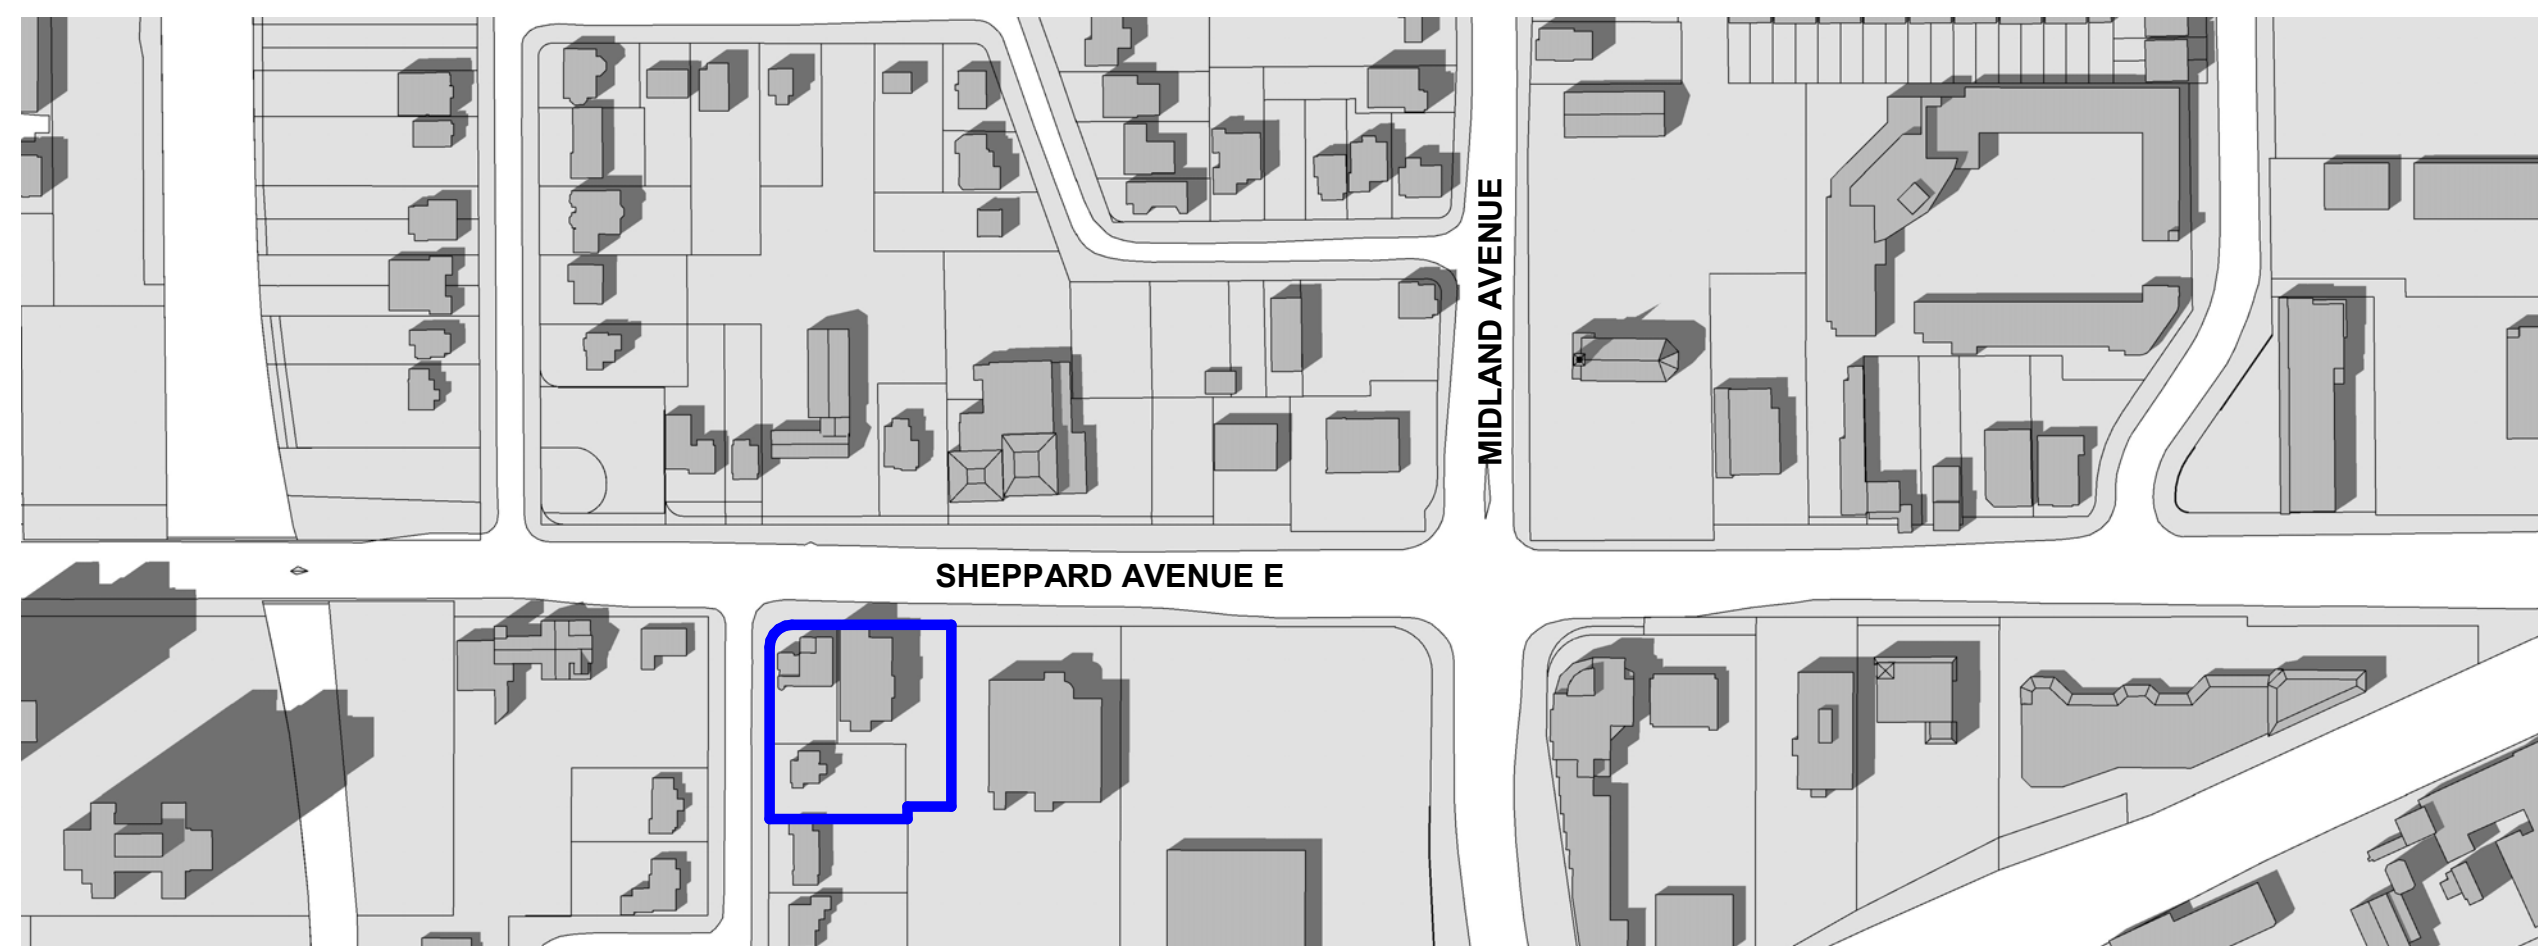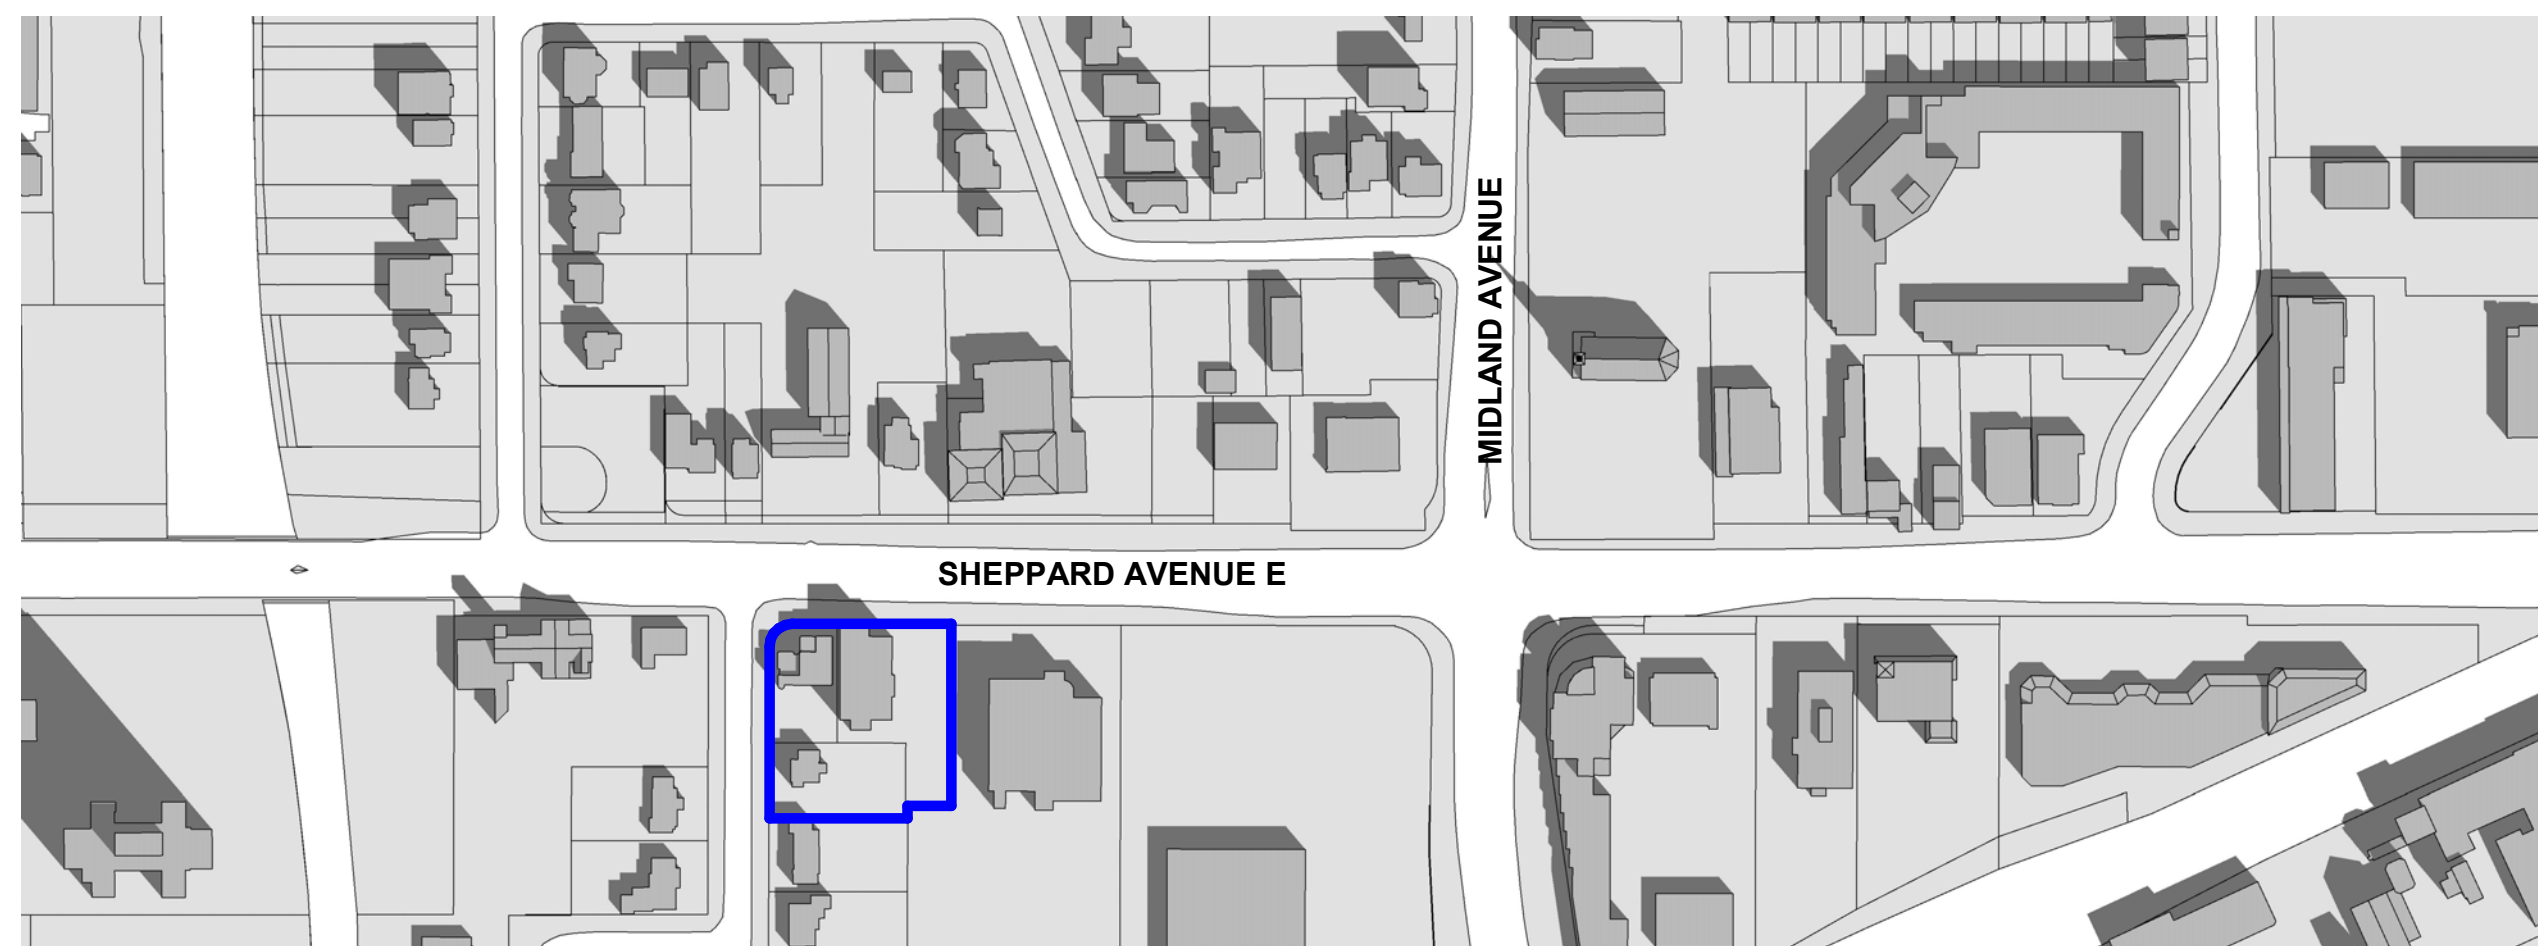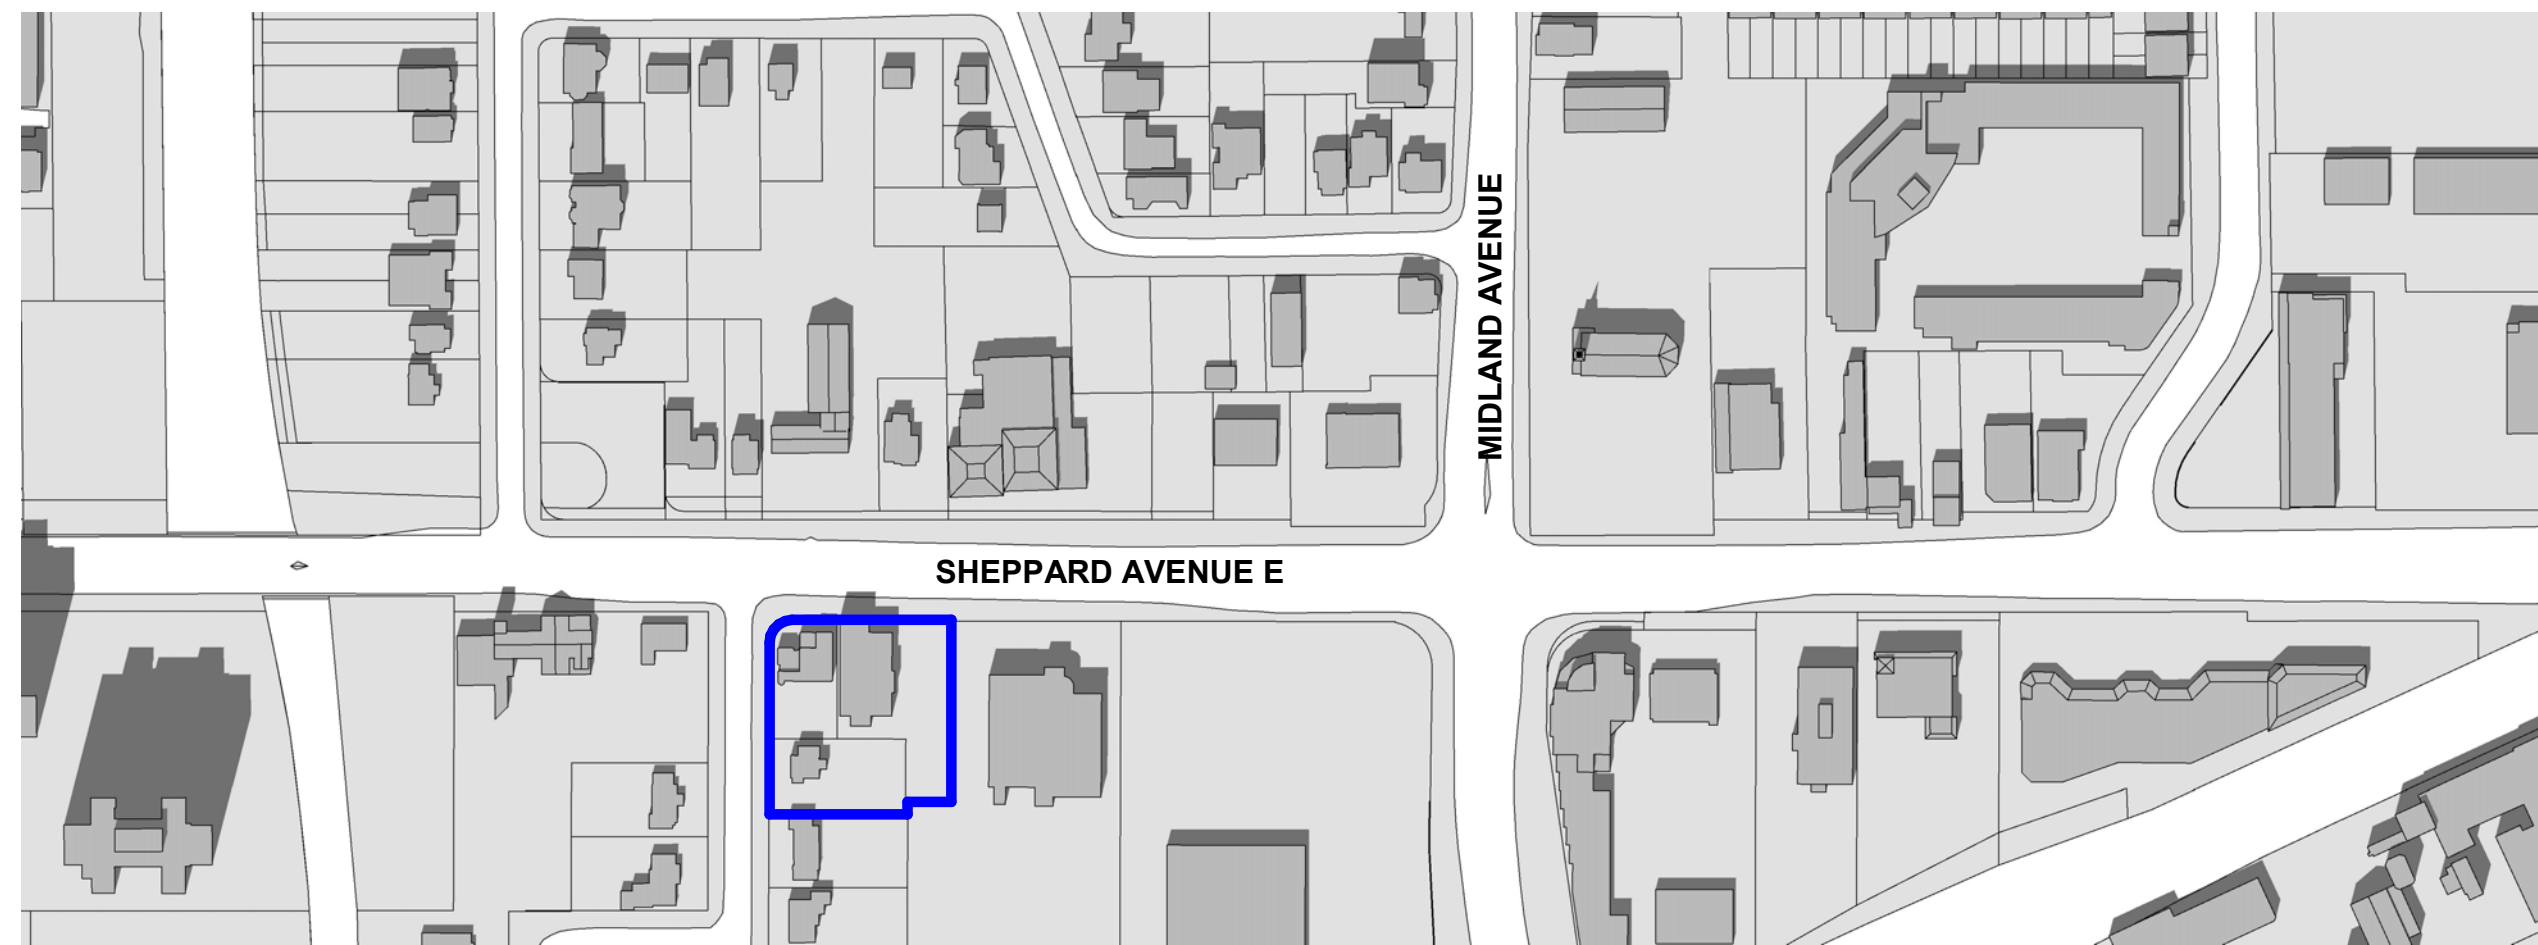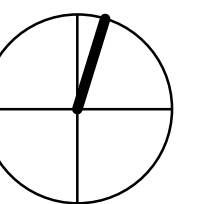[illegible]

	PROPERTY BOUNDARY (SUBJECT SITE)
	EXISTING
	PARK
	OTHER OPEN SPACE AREAS
	PROPOSED (SUBJECT SITE) 4155 SHEPPARD AVE.
	PROPOSED, UNDER REVIEW
	APPROVED, NOT YET CONSTRUCTED

DATE: 2025-04-03
SCALE: **1:2500**
DRAWN: AG/RM
CHECKED: AG
PROJ. No.: 2322 DWG No.

AZS1101

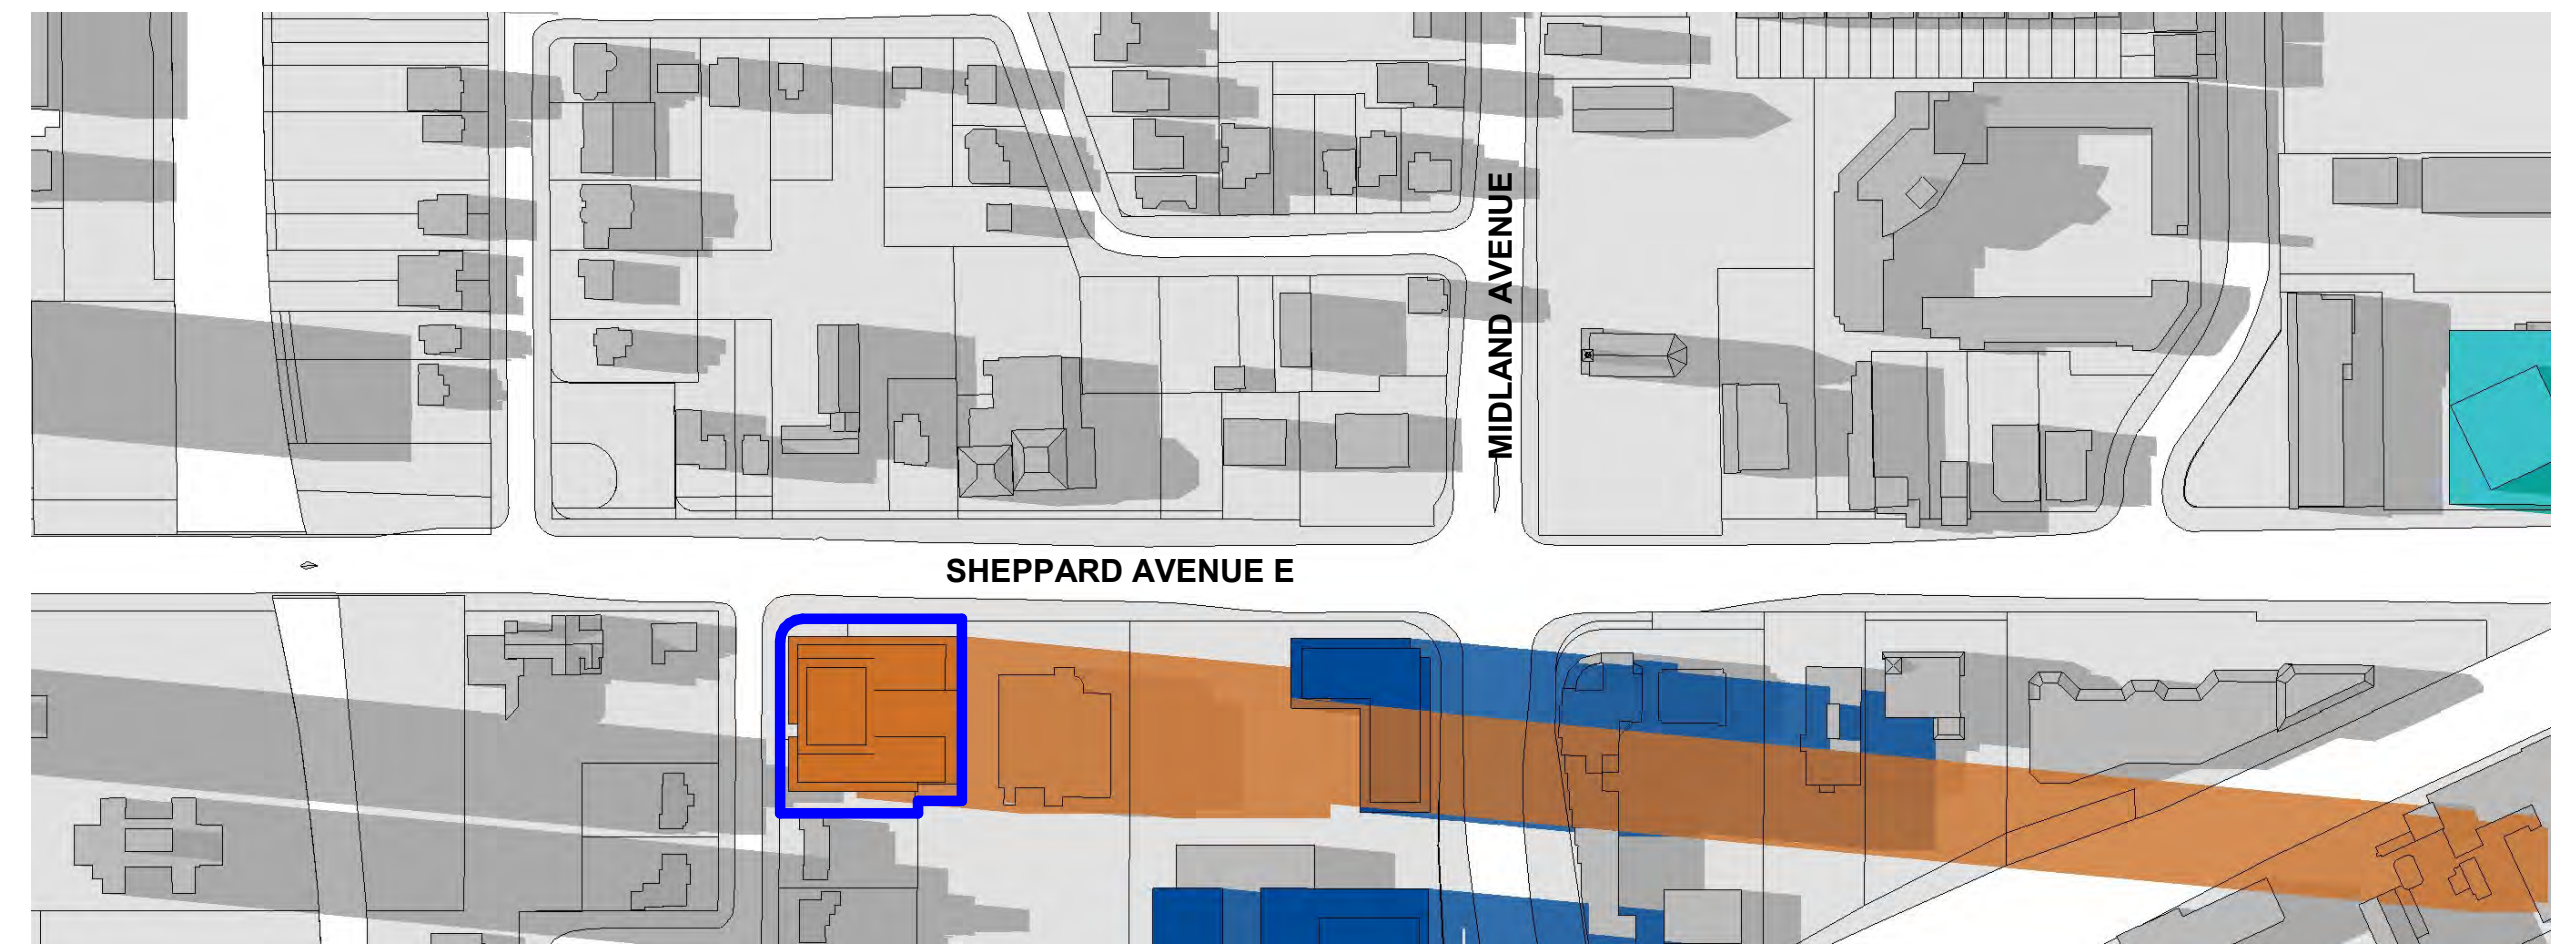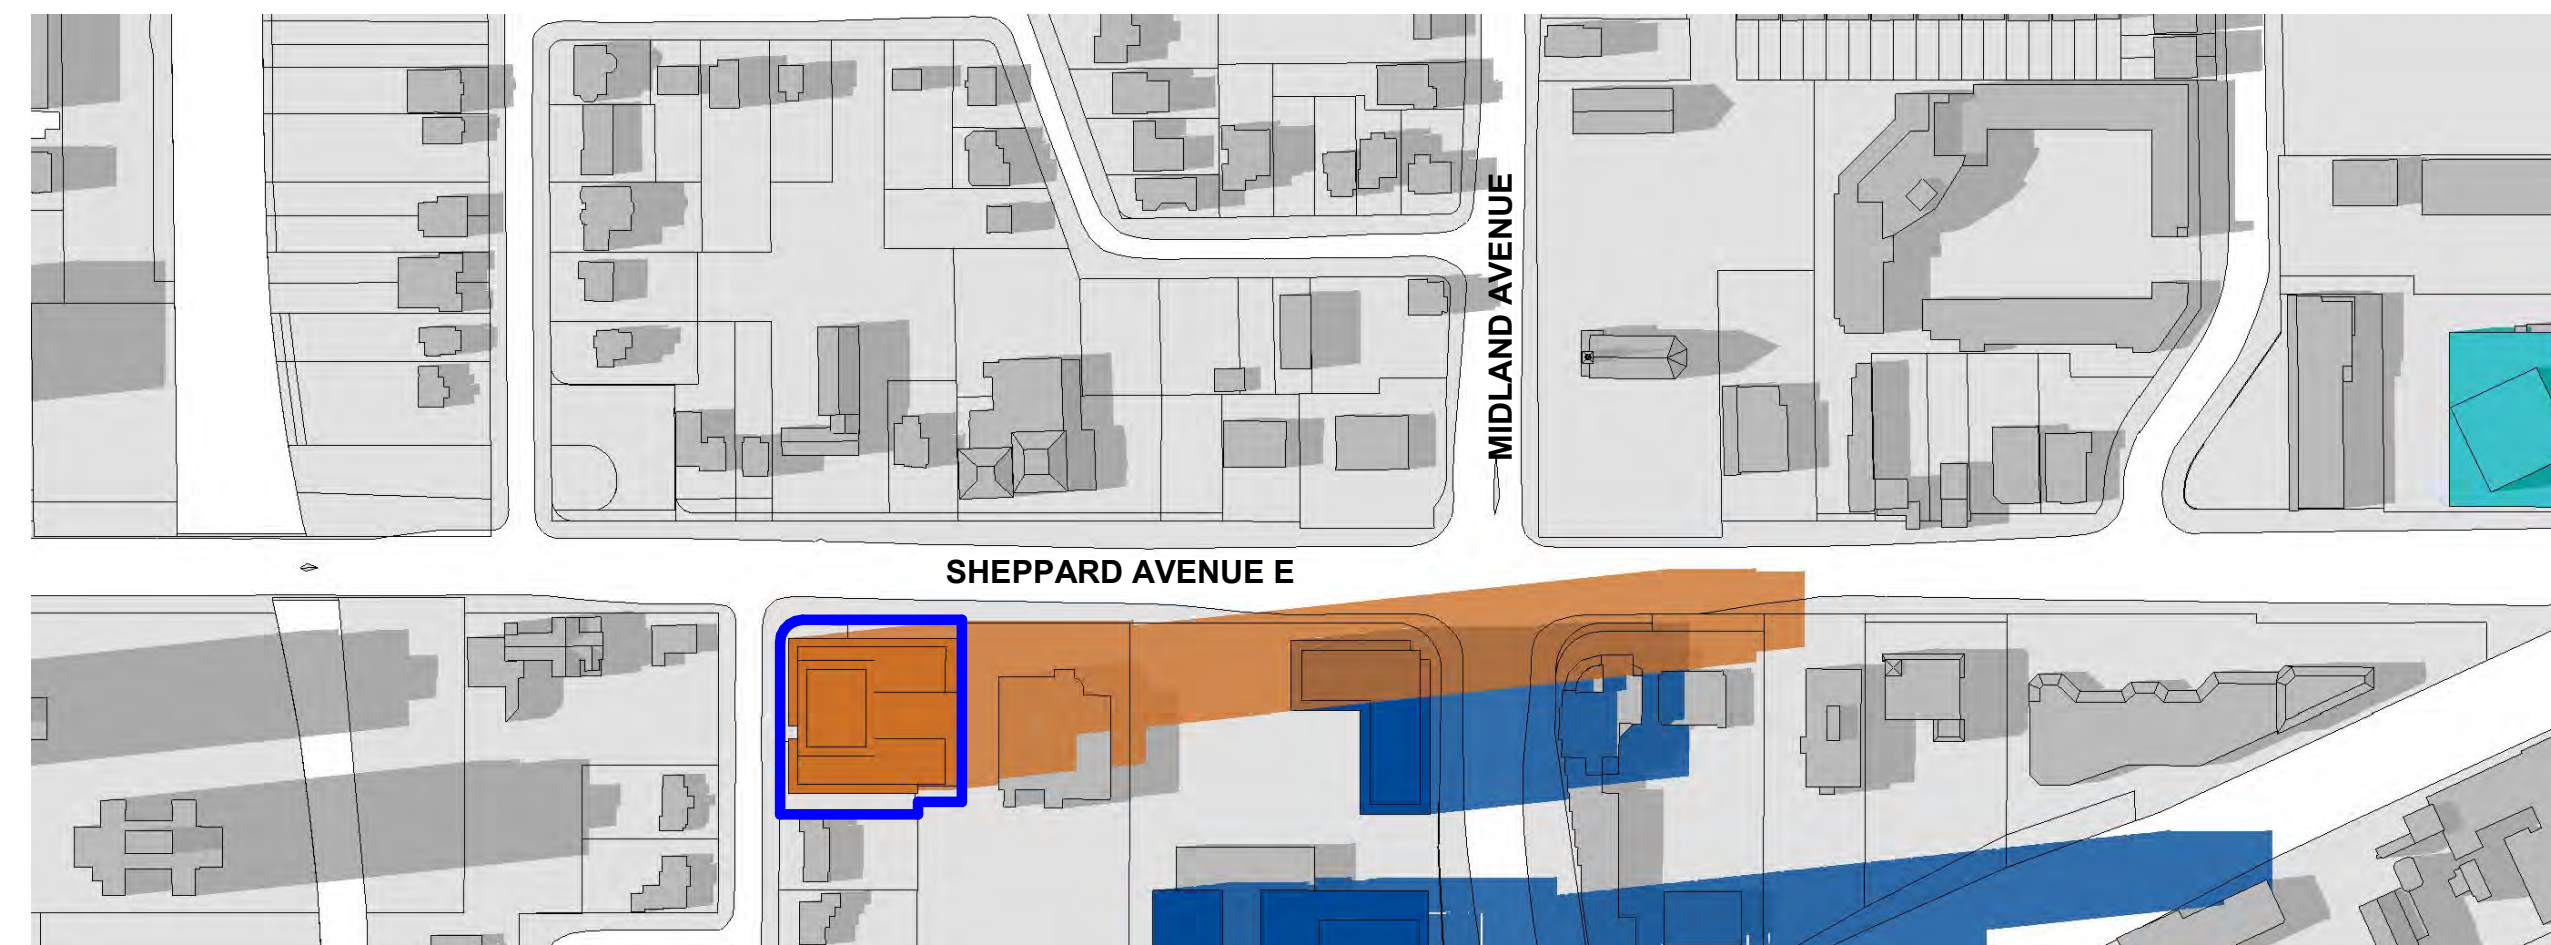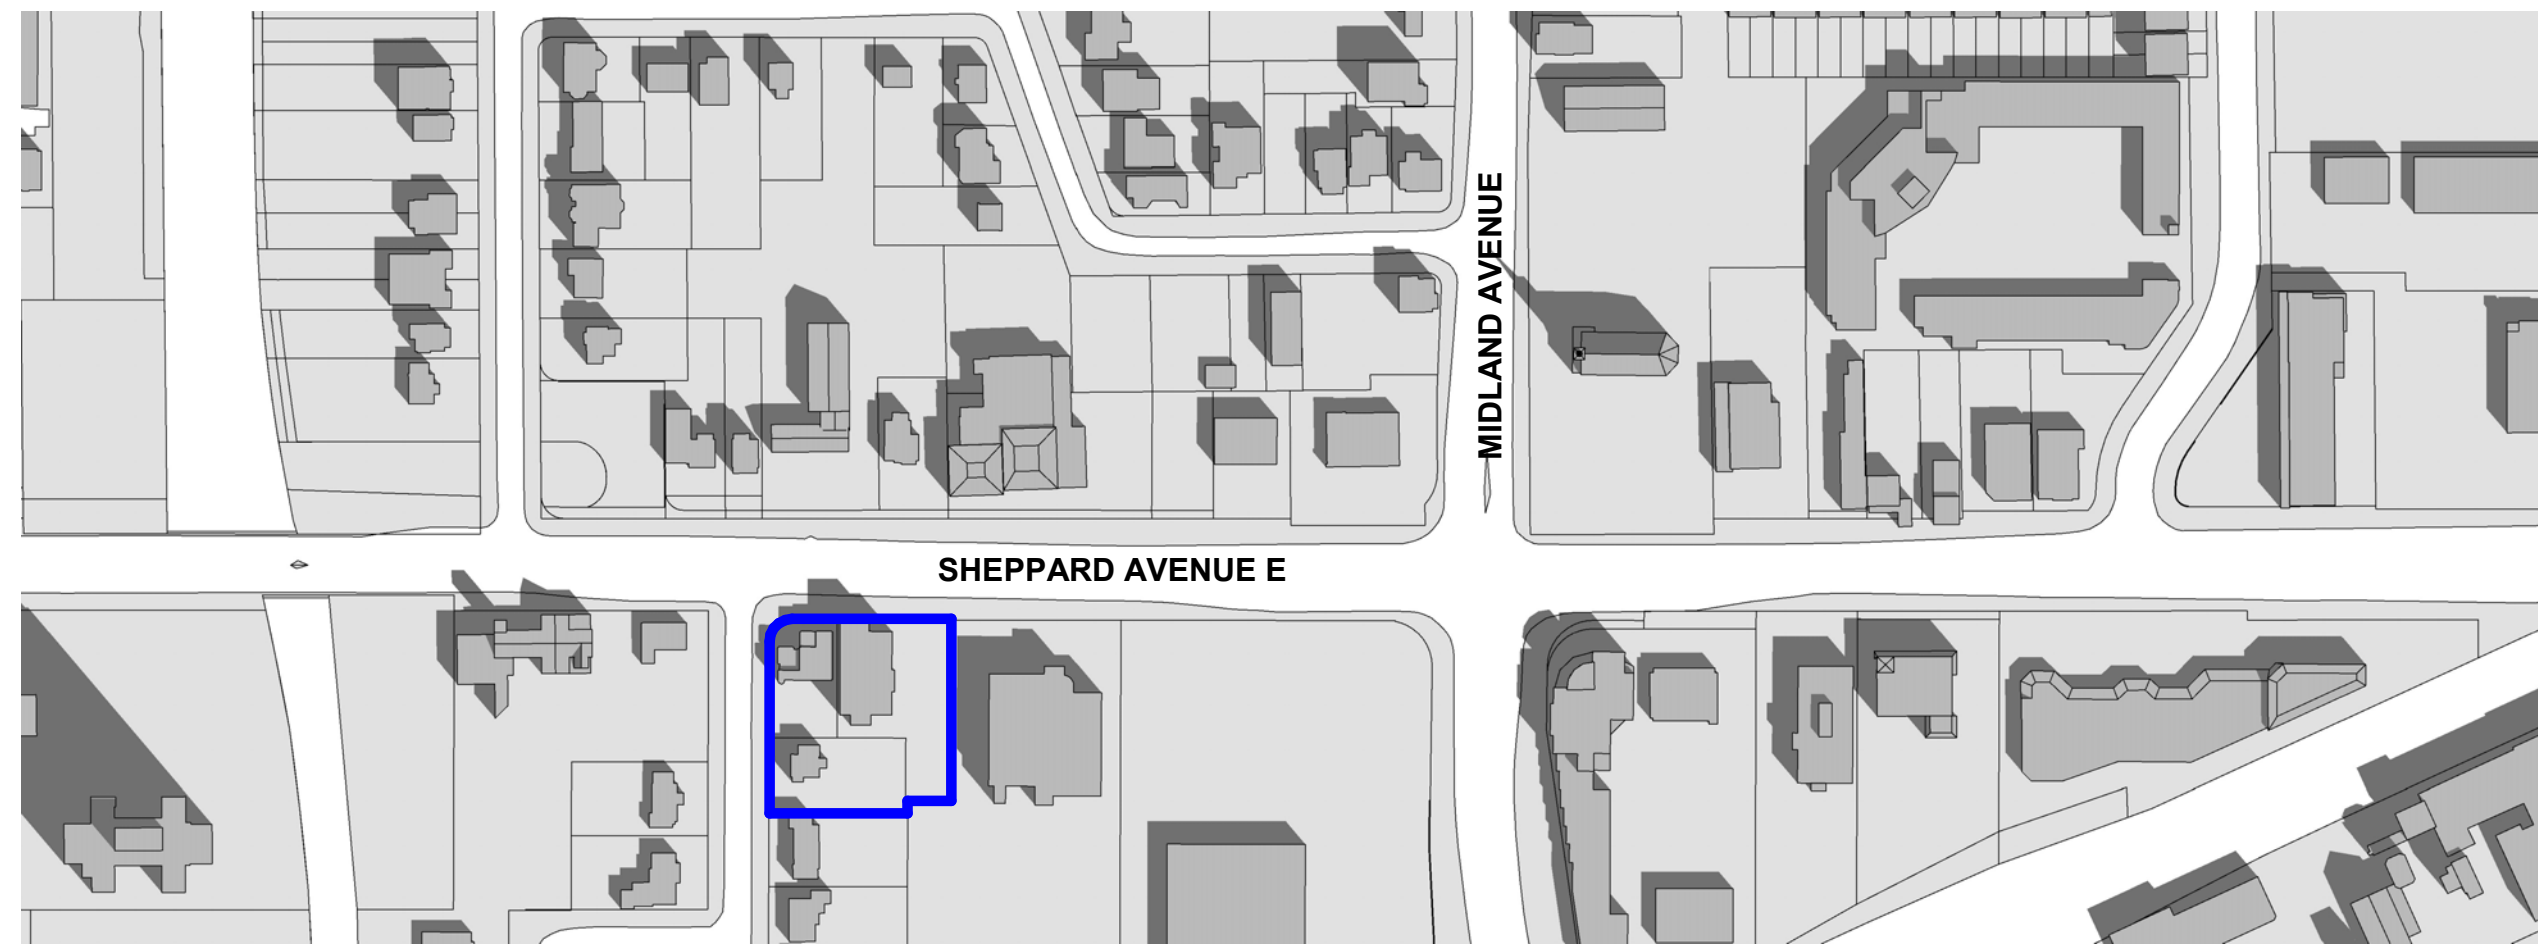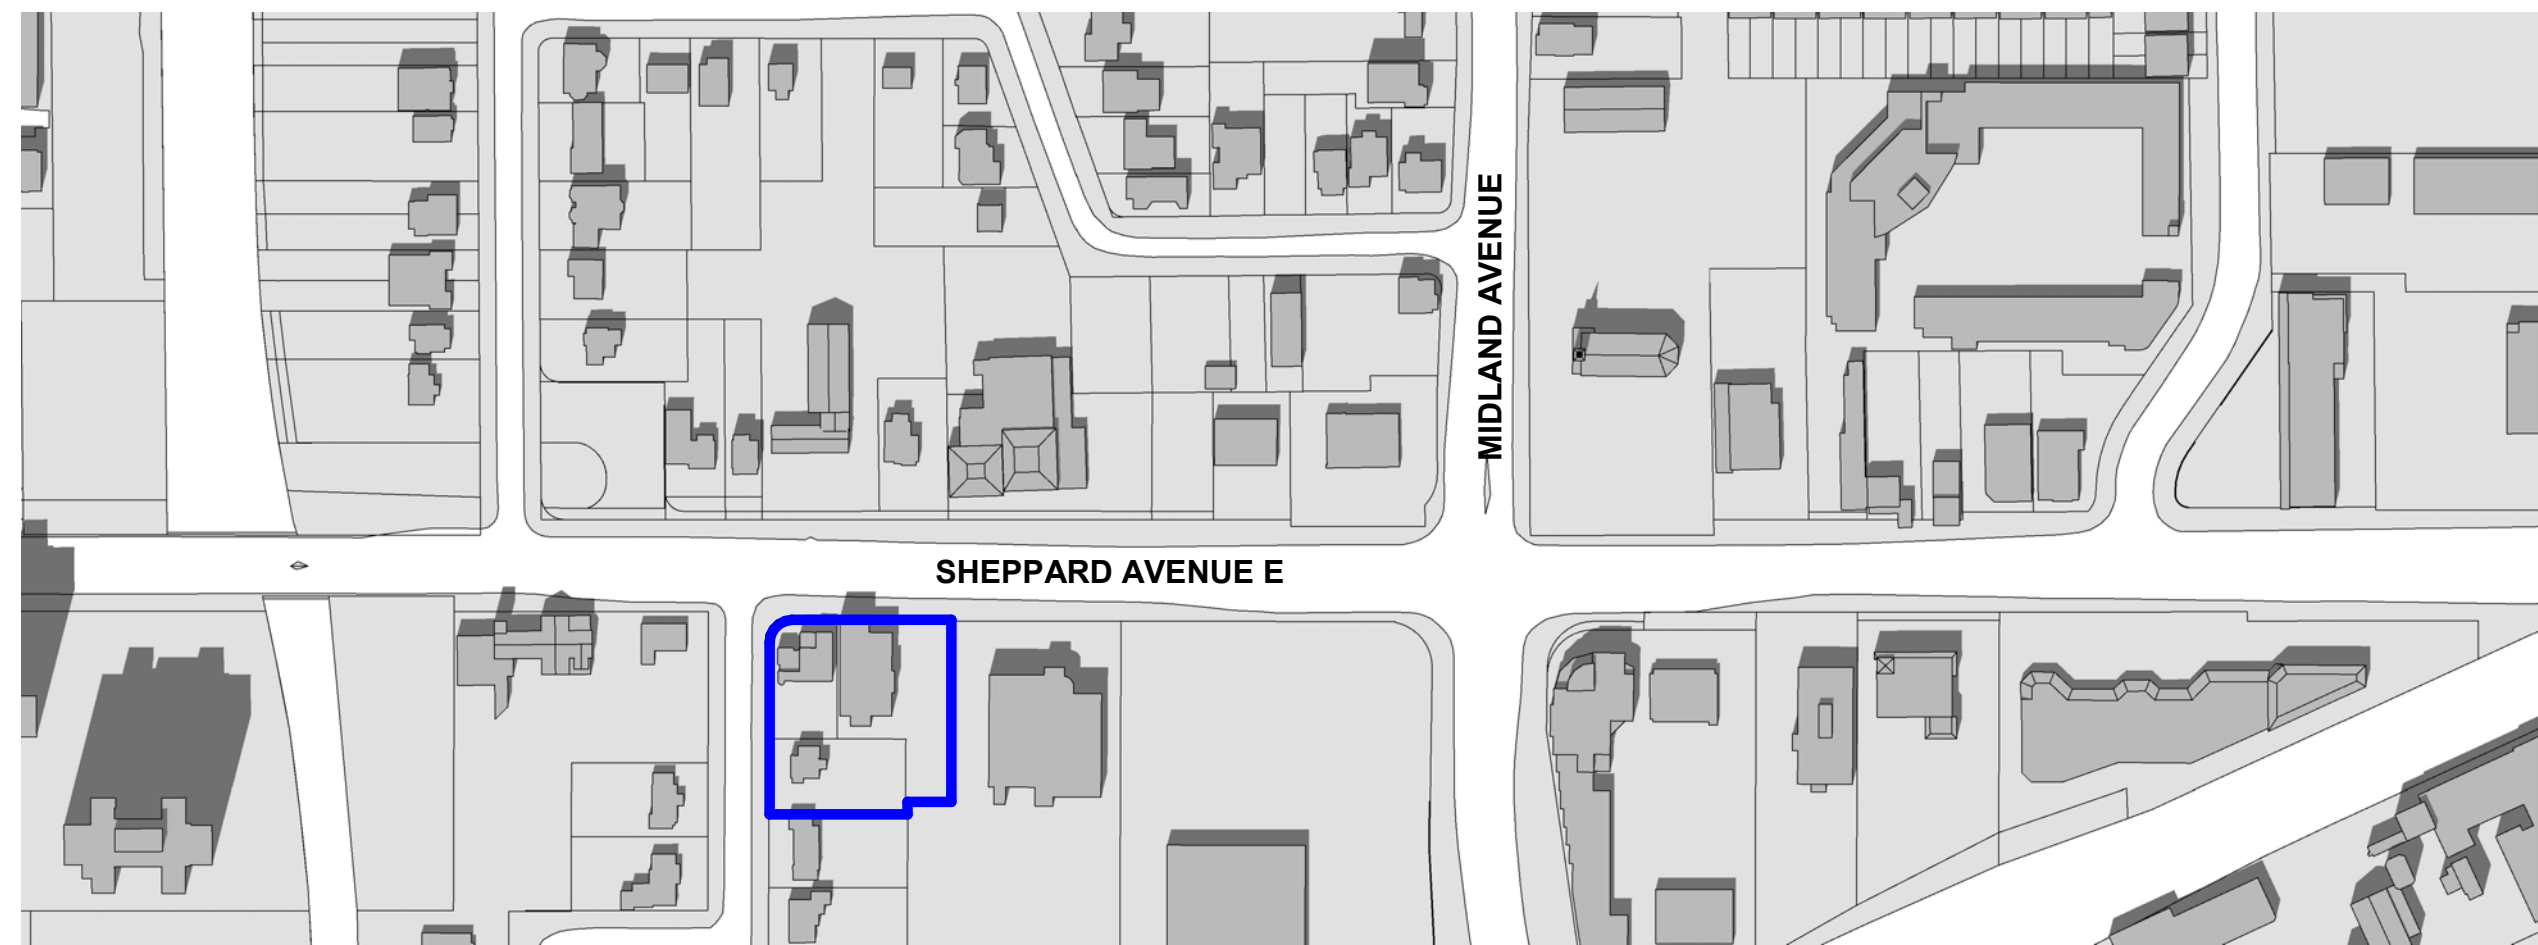


DRAWING NOT TO BE SCALED


Contractor must check and verify all dimensions on job and report any discrepancies to the architect before proceeding with the work.

This drawing shall not be used for construction purposes until signed by the consultant responsible. This drawing, as an instrument of service, is provided for your information and is the property of Sweeny & Co. Architects.

SUED / REVISED yy-mm-dd

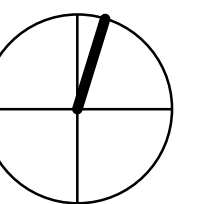

LEGEND

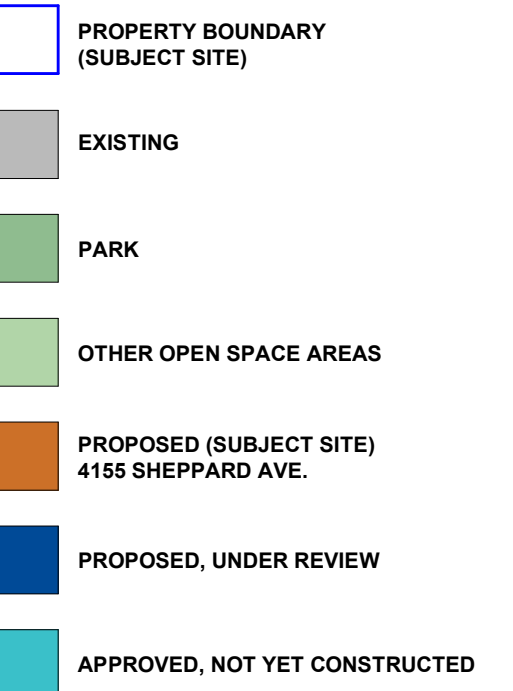

Sweeney & Co Architects

PETER STREET | SUITE 1601
 ONTARIO, ONTARIO | M5V 2H2 | CANADA
 16-971-6252 | F: 416-971-5420
 fo@sweenyandco.com | www.sweenyandco.com









U. NAME
55 Sheppard Ave

Reach & Ripple developments

Shadow Studies_March 21

E: 2025-04-03
 LE: **1:2500**
 WN: AG/RM
 CKED: AG
 J. No.: 2322 DWG No.

AZS1102

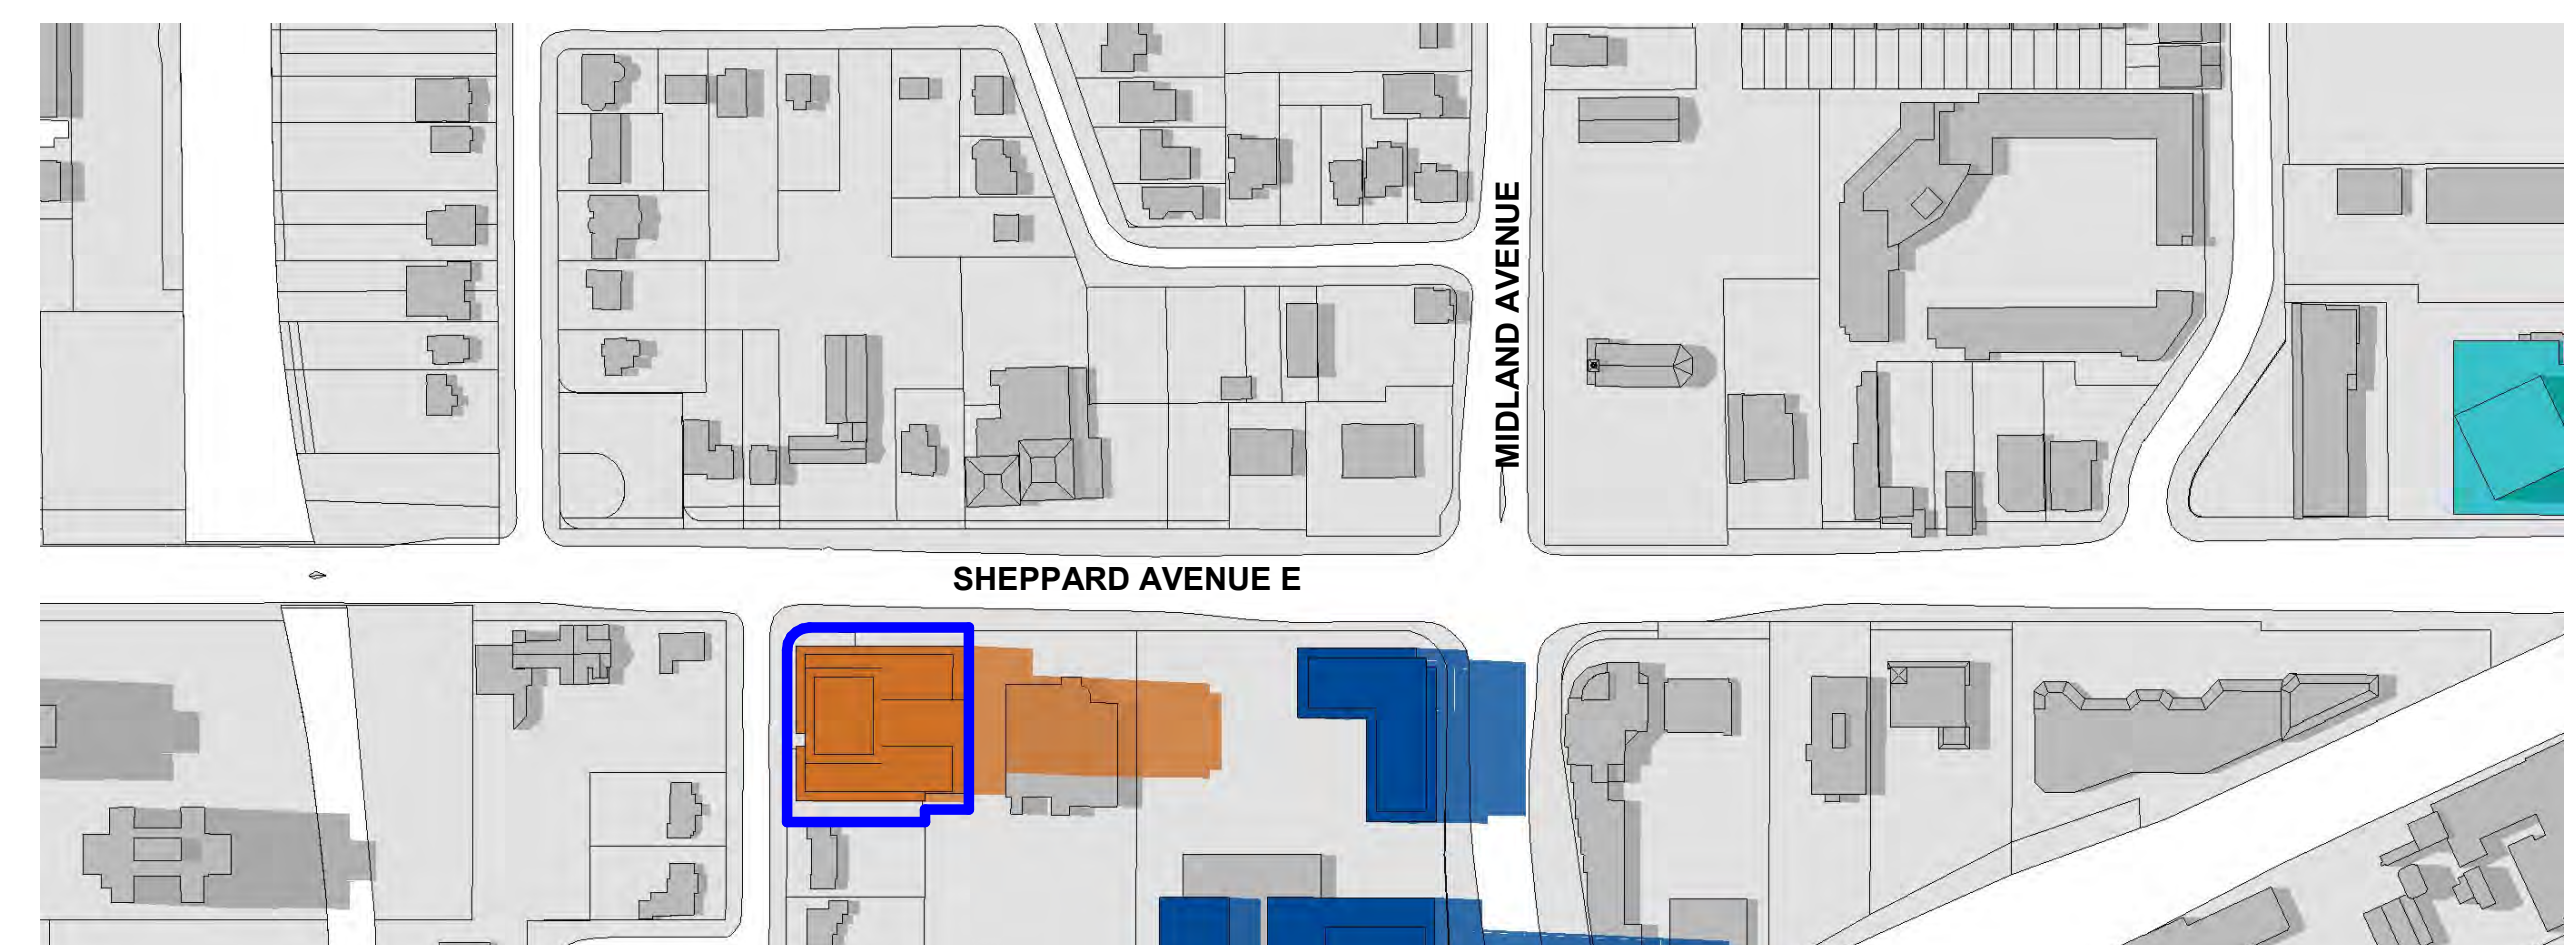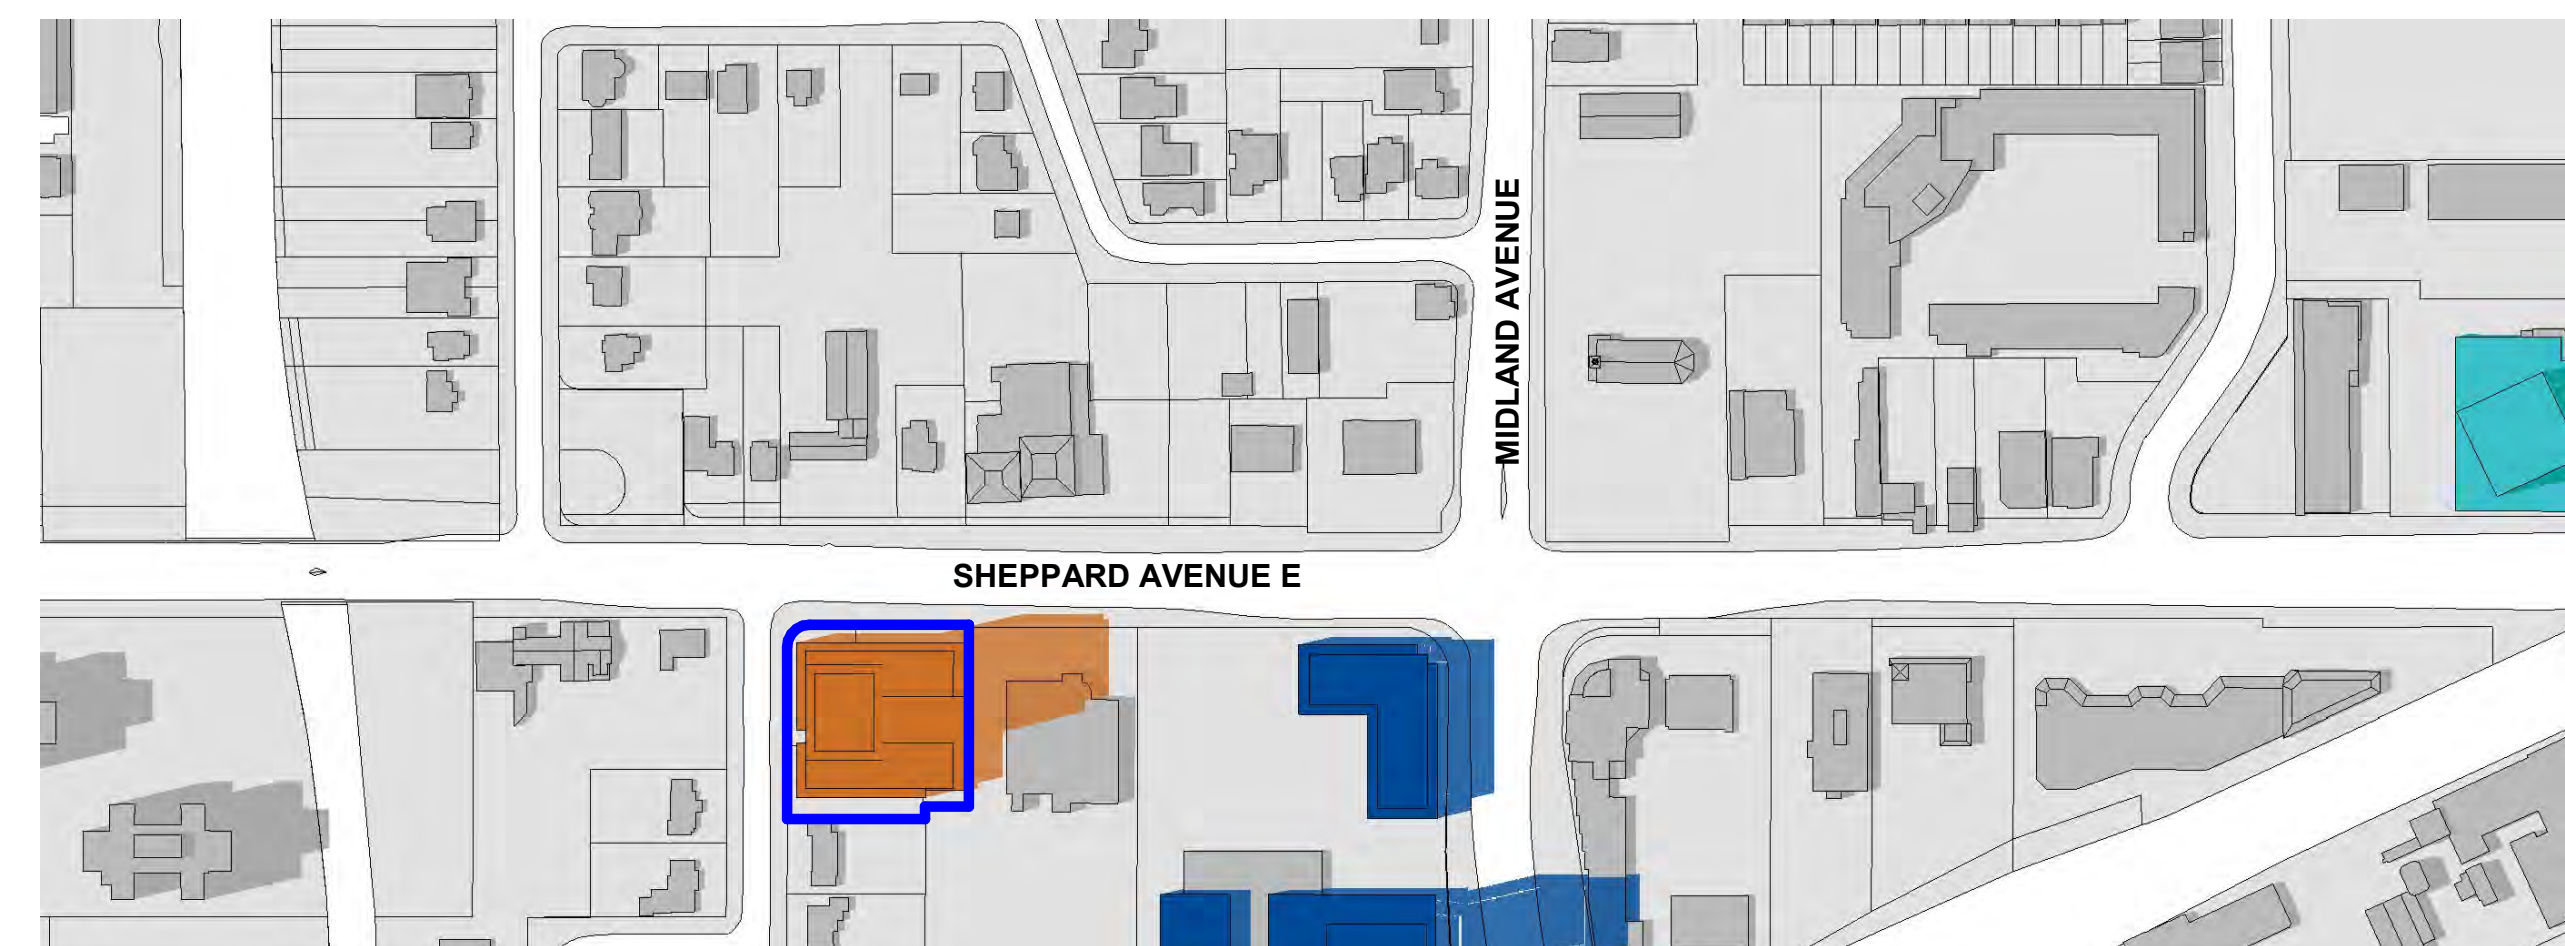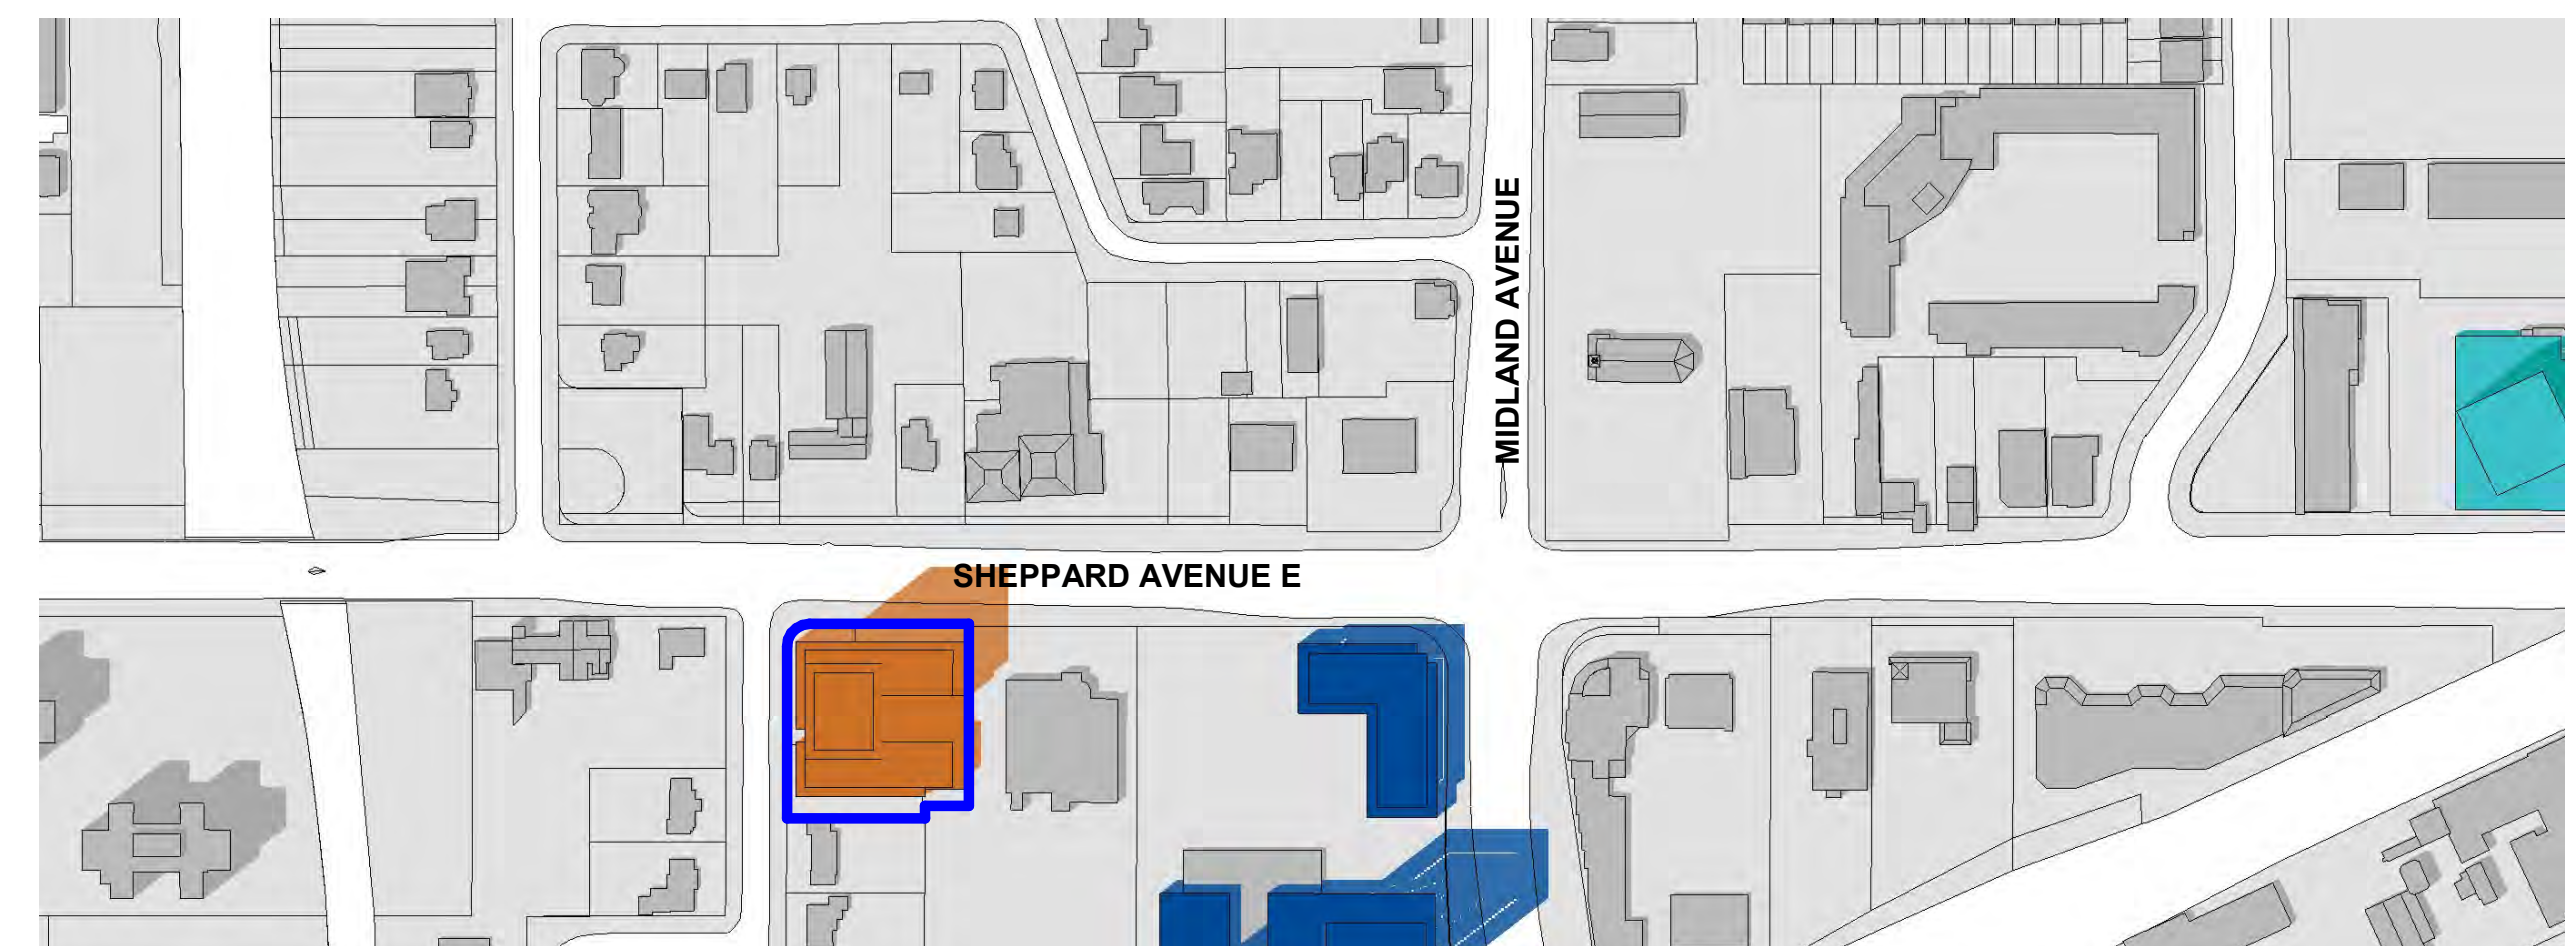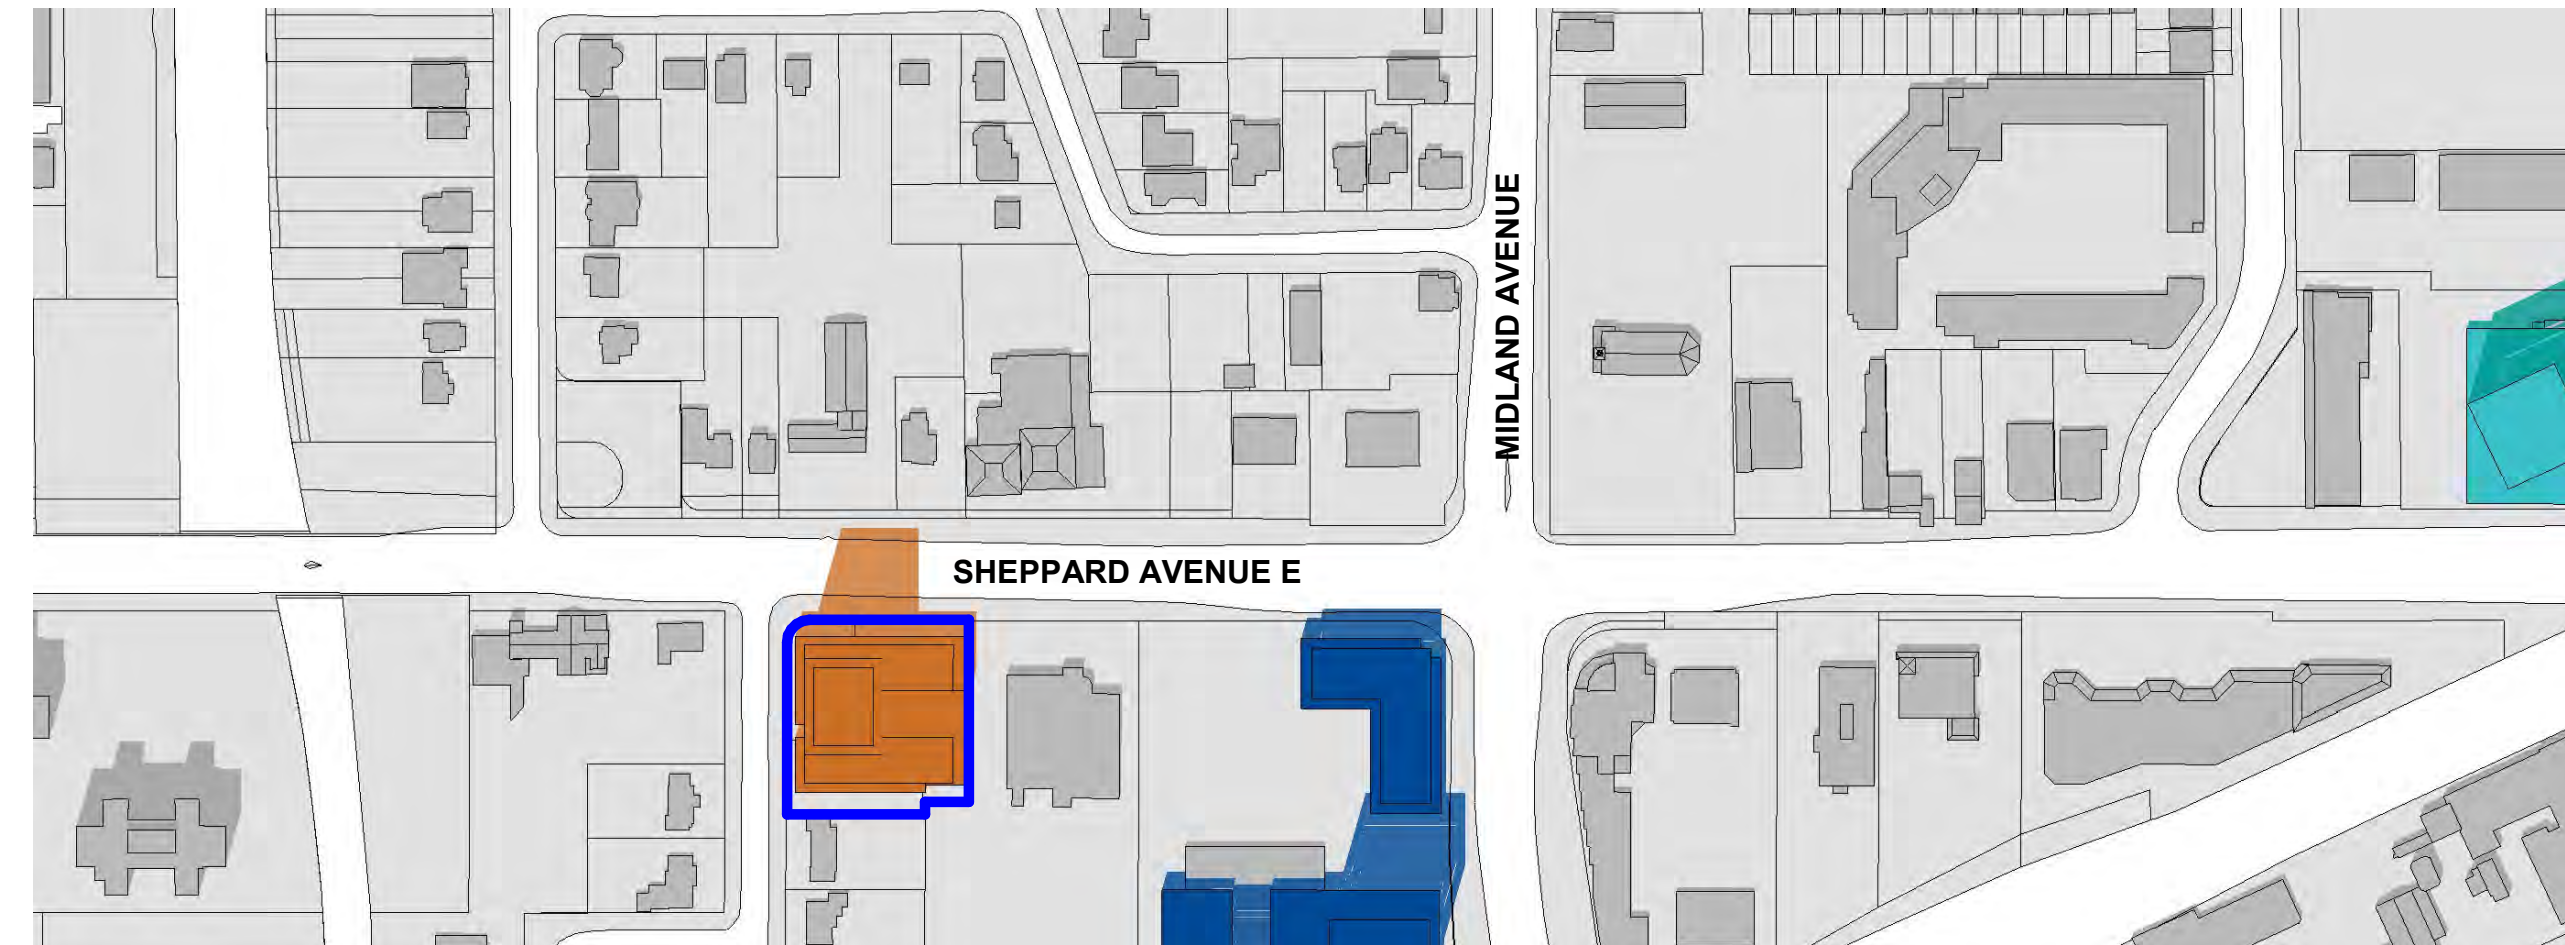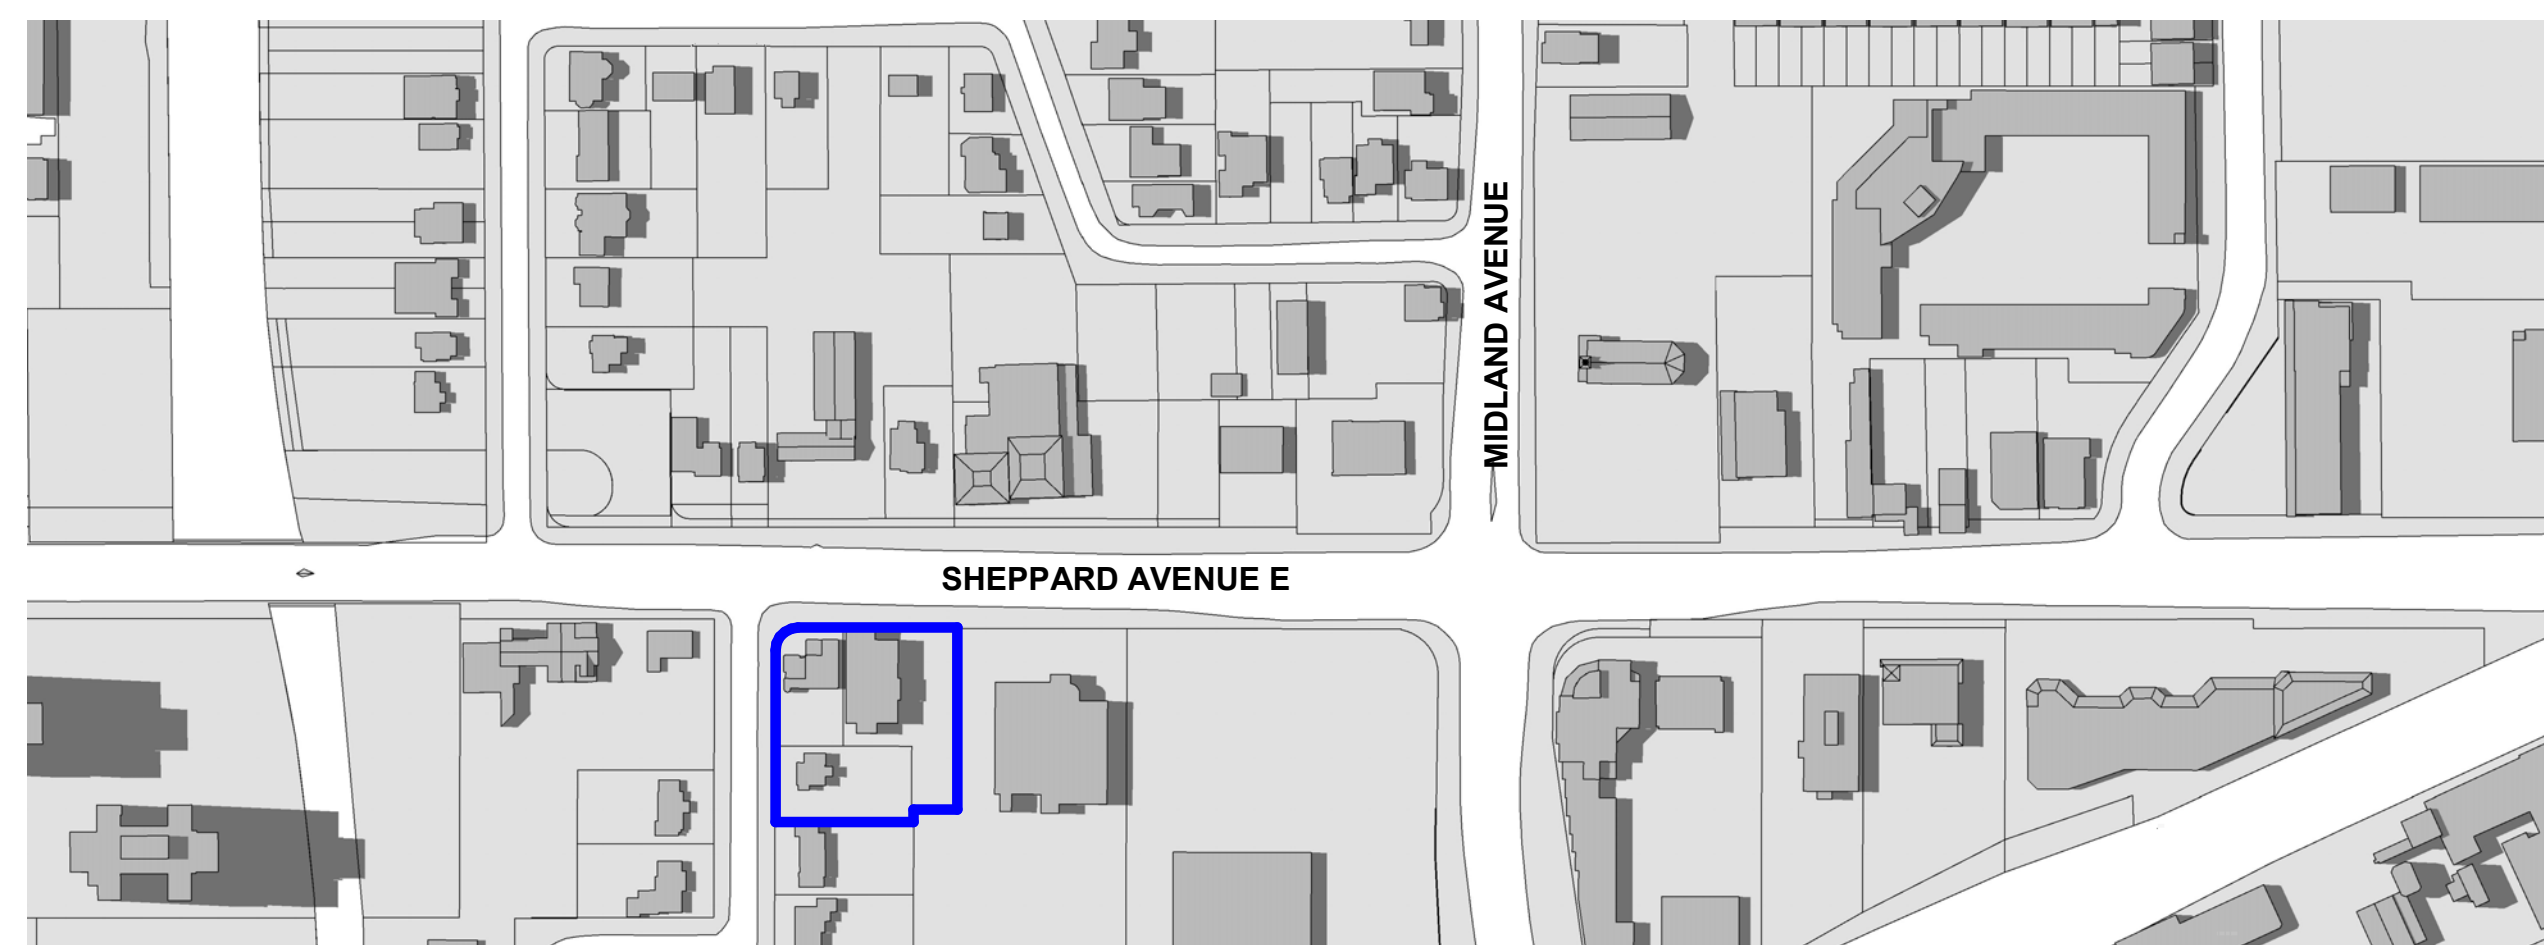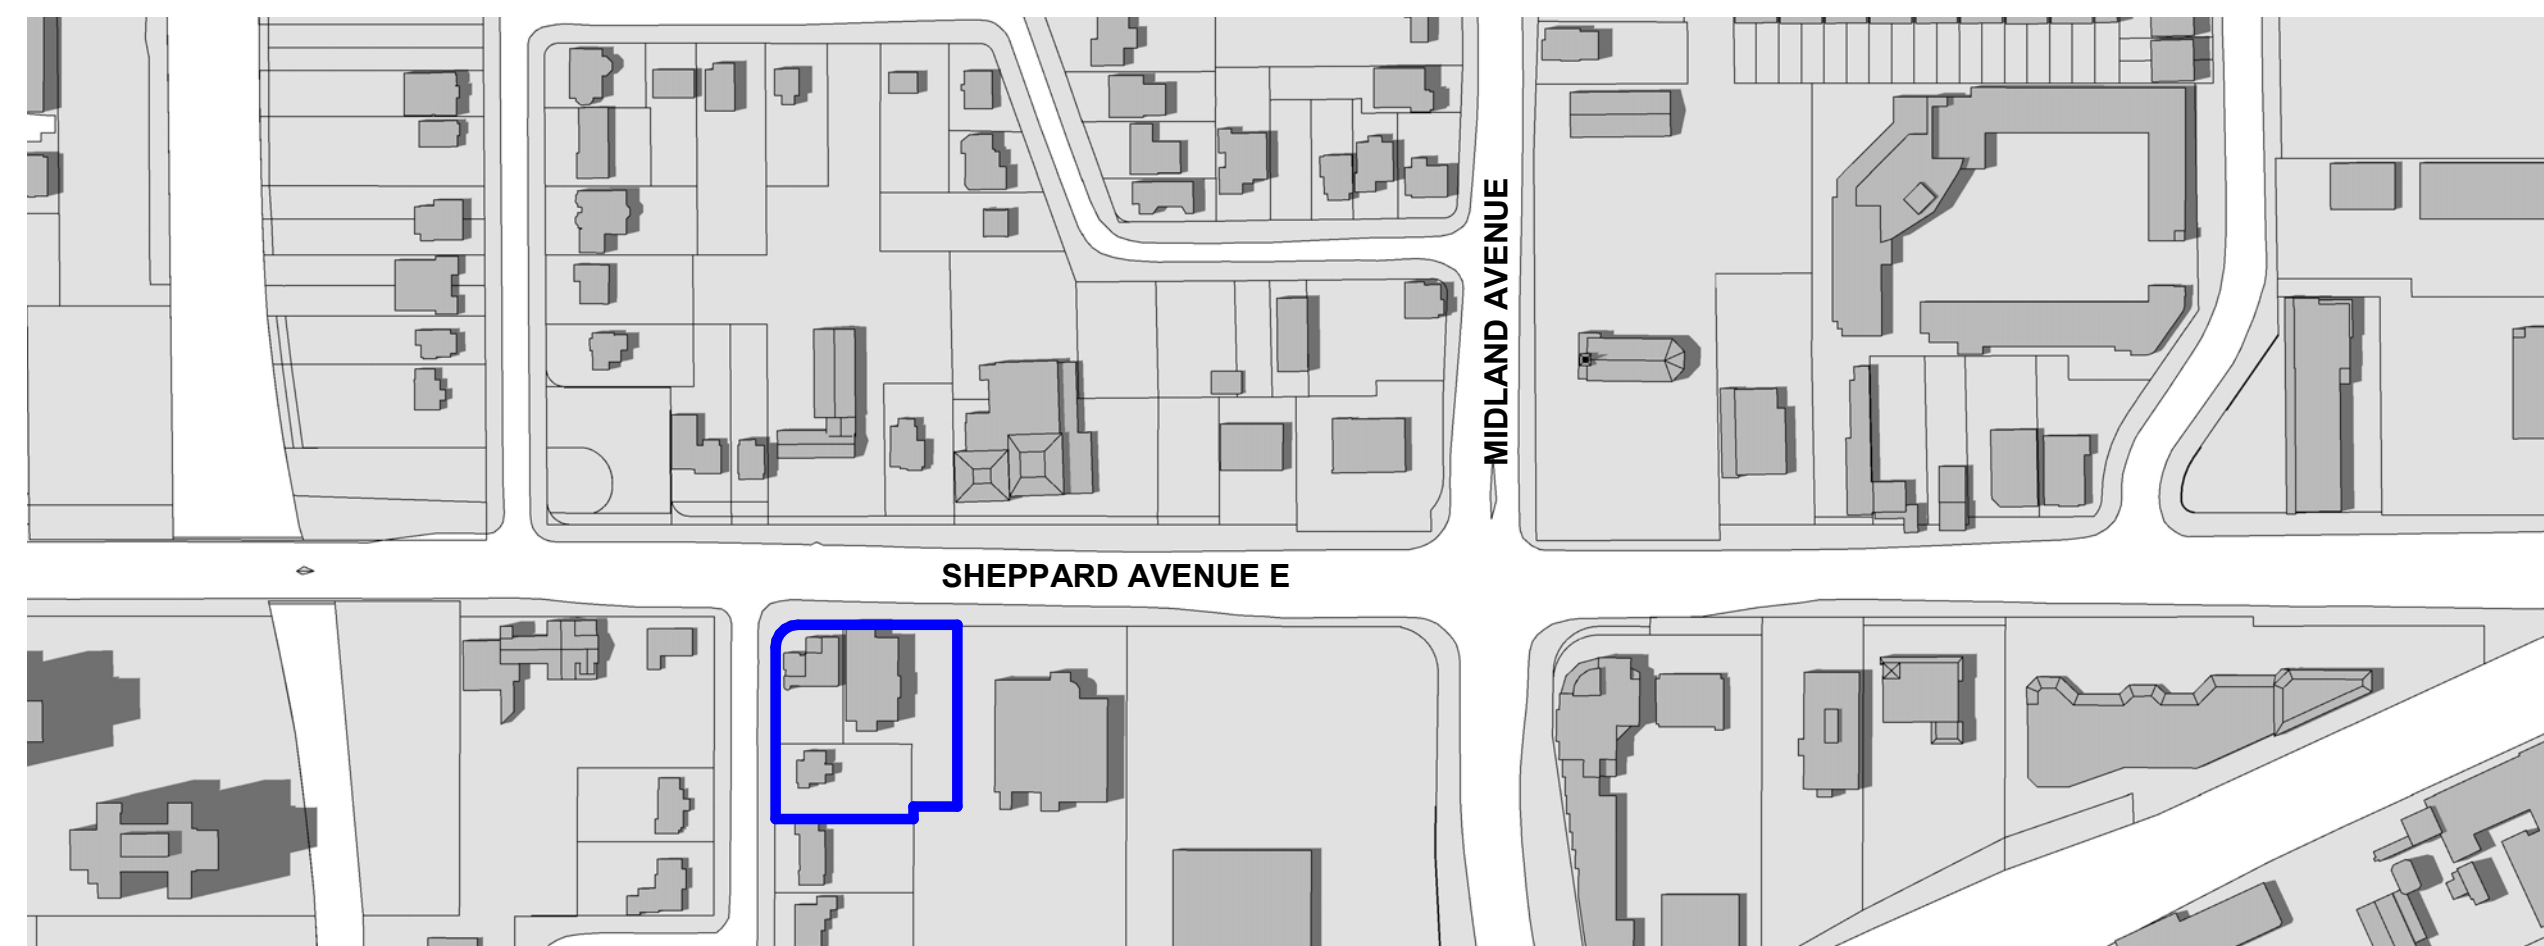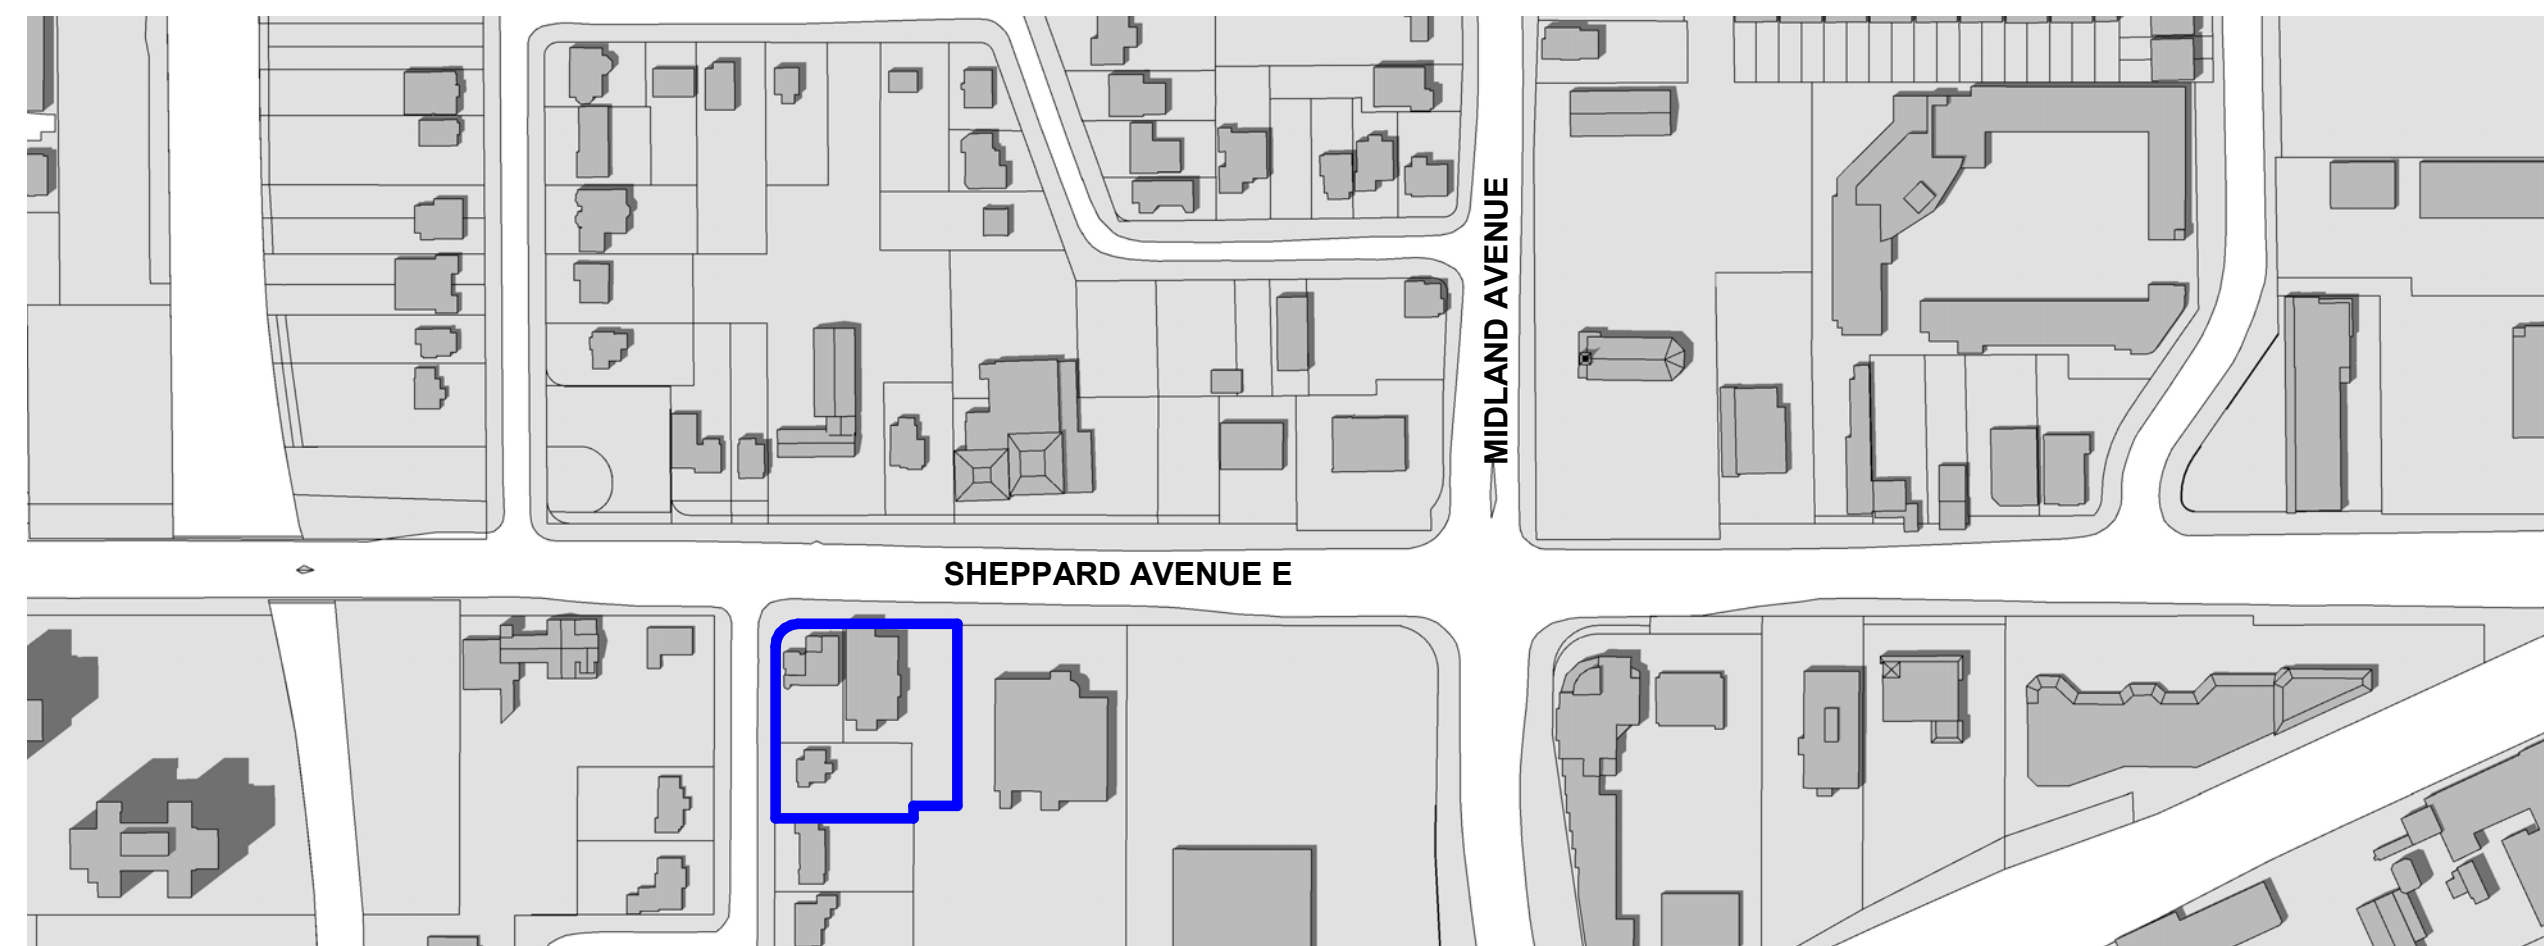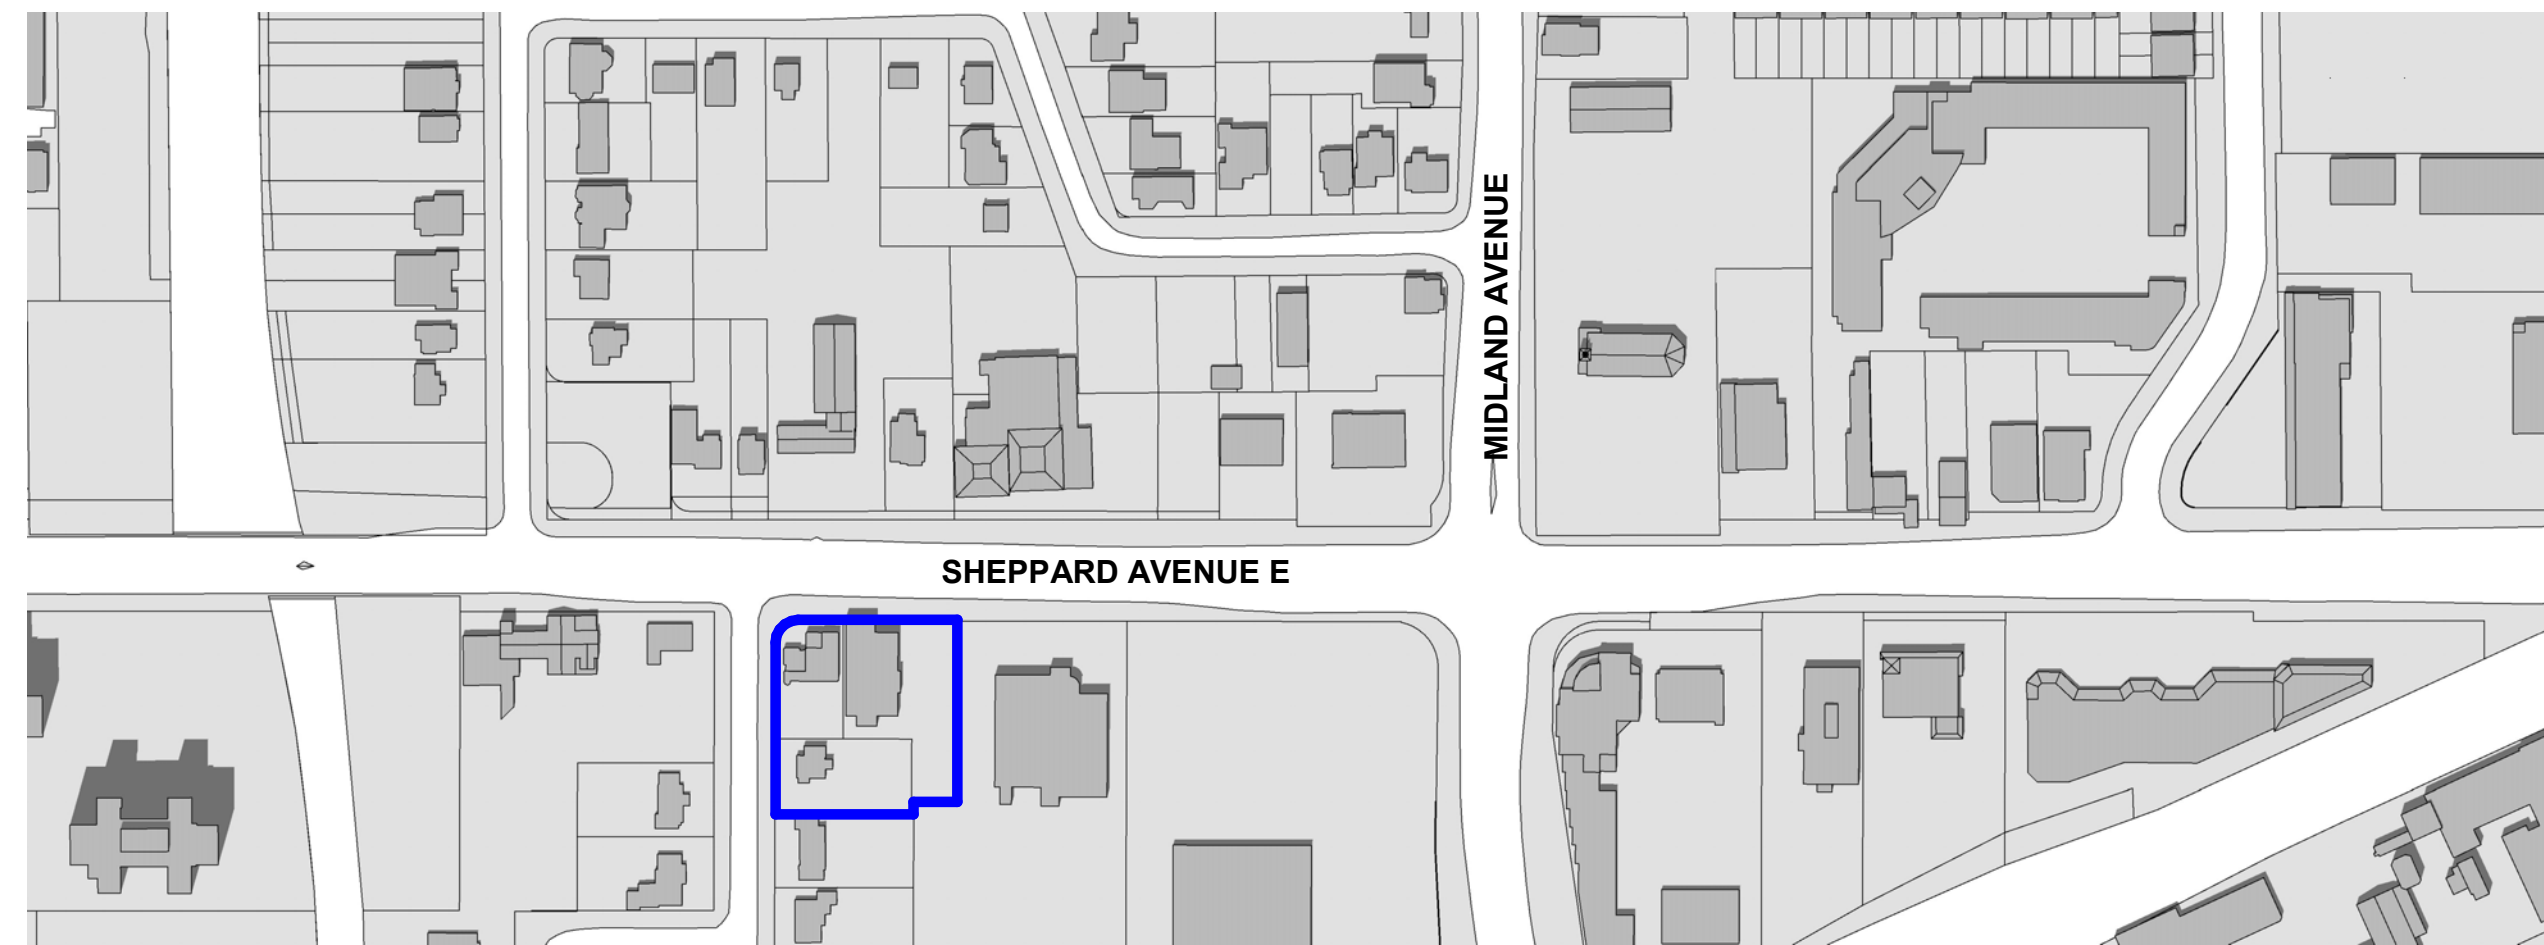


DRAWING NOT TO BE SCALED

Contractor must check and verify all dimensions on job and report any discrepancies to the architect before proceeding with the work.

This drawing shall not be used for construction purposes until signed by the consultant responsible. This drawing, as an instrument of service, is provided for your information and is the property of Sweeny & Co. Architects.

SUED / REVISED yy-mm-dd

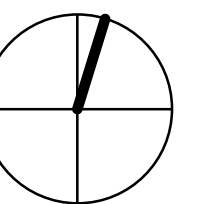

LEGEND

 PROPERTY BOUNDARY
(SUBJECT SITE)

EXISTING

PARK

OTHER OPEN SPACE AREAS

PROPOSED (SUBJECT SITE)
4155 SHEPPARD AVE.

PROPOSED, UNDER REVIEW

APPROVED, NOT YET CONSTRUCTED

Sweeney & Co Architects

PETER STREET | SUITE 1601
 ONTARIO, ONTARIO | M5V 2H2 | CANADA
 416-971-6252 | F: 416-971-5420
 info@sweenyandco.com | www.sweenyandco.com

U. NAME
55 Sheppard Ave

Reach & Ripple developments

Shadow Studies_June 21

E: 2025-04-03

SCALE: 1:2500





WN: AG/RM

CKED : AG

J. No. : 2322

G No.

AZS1104

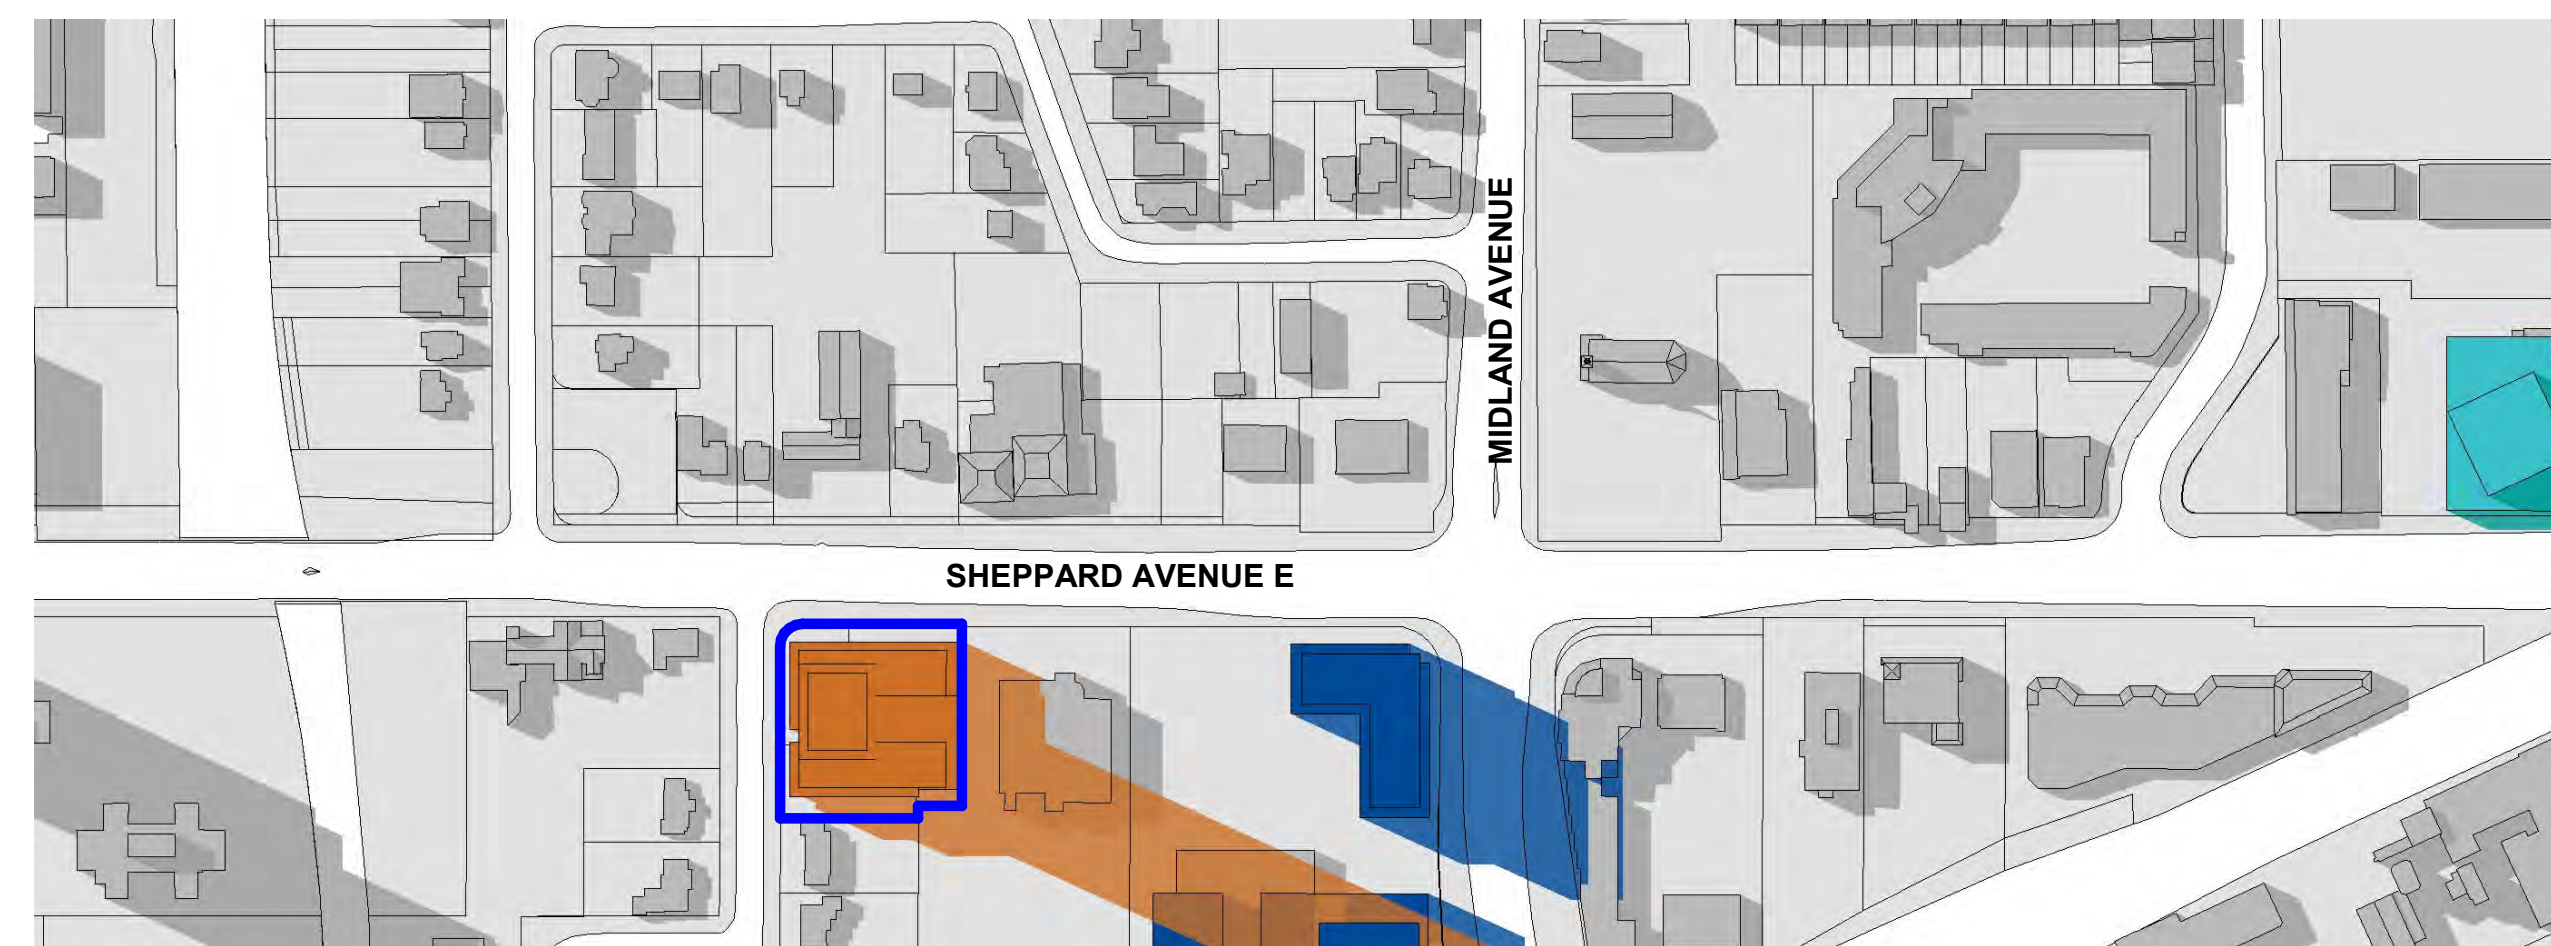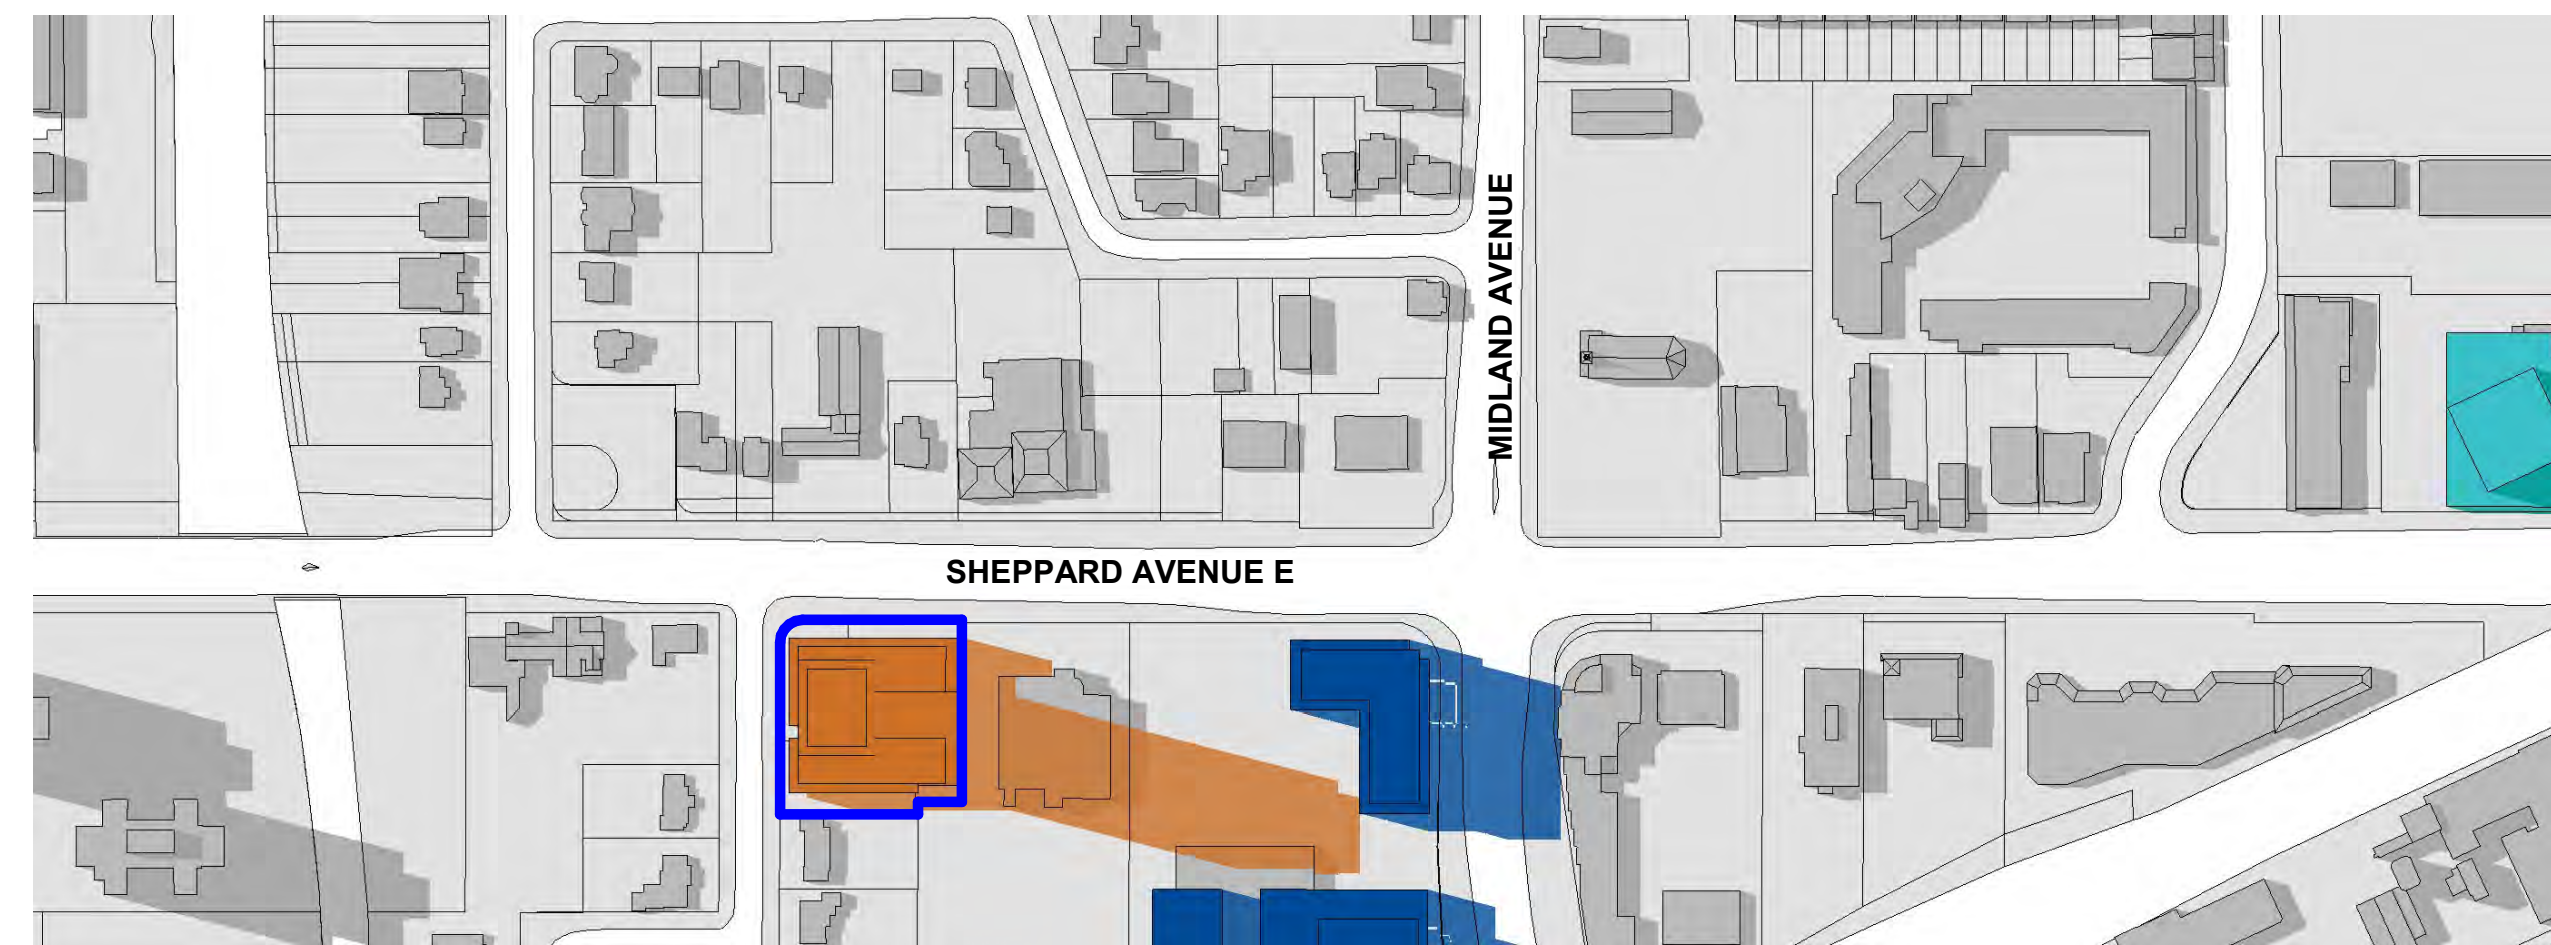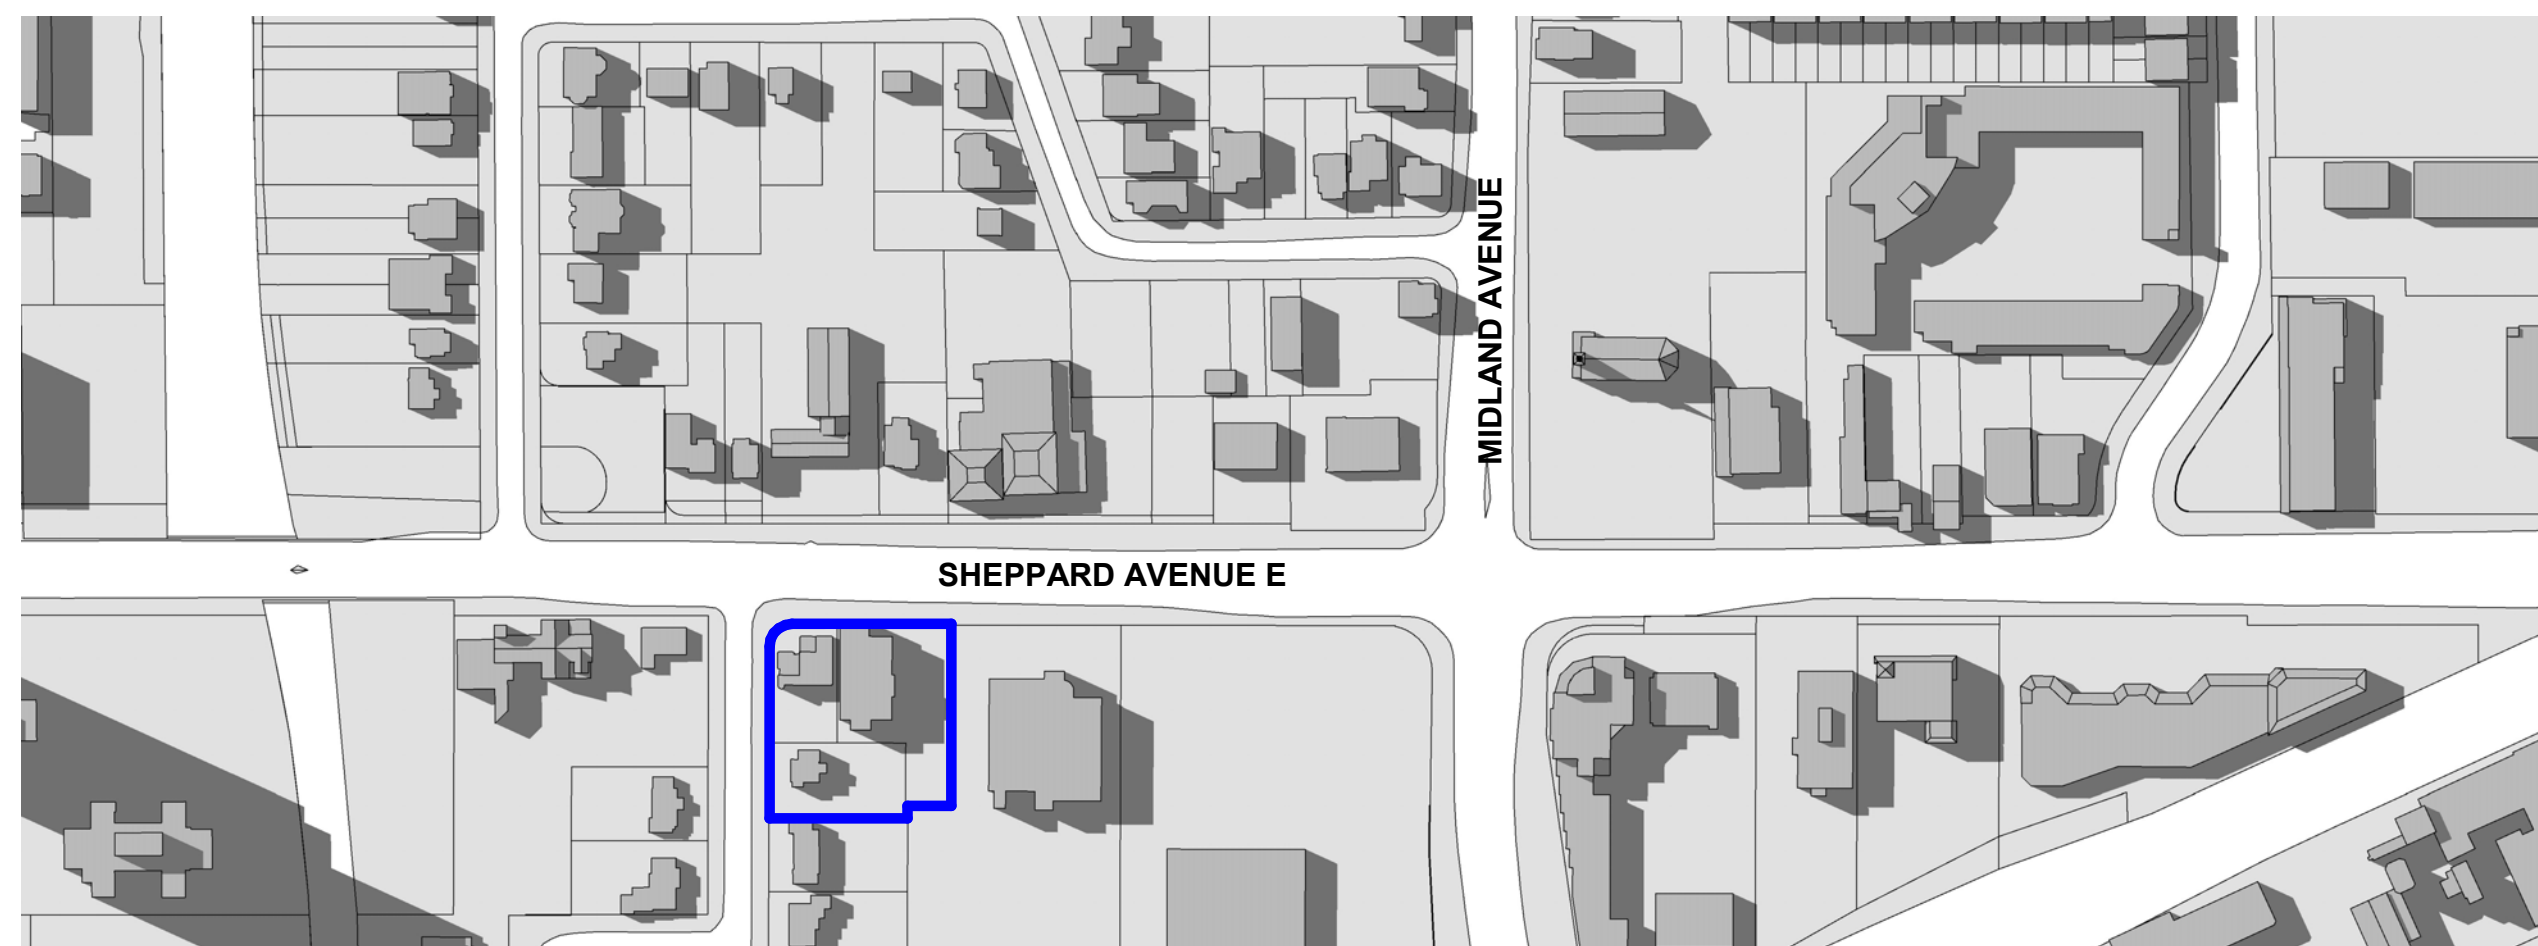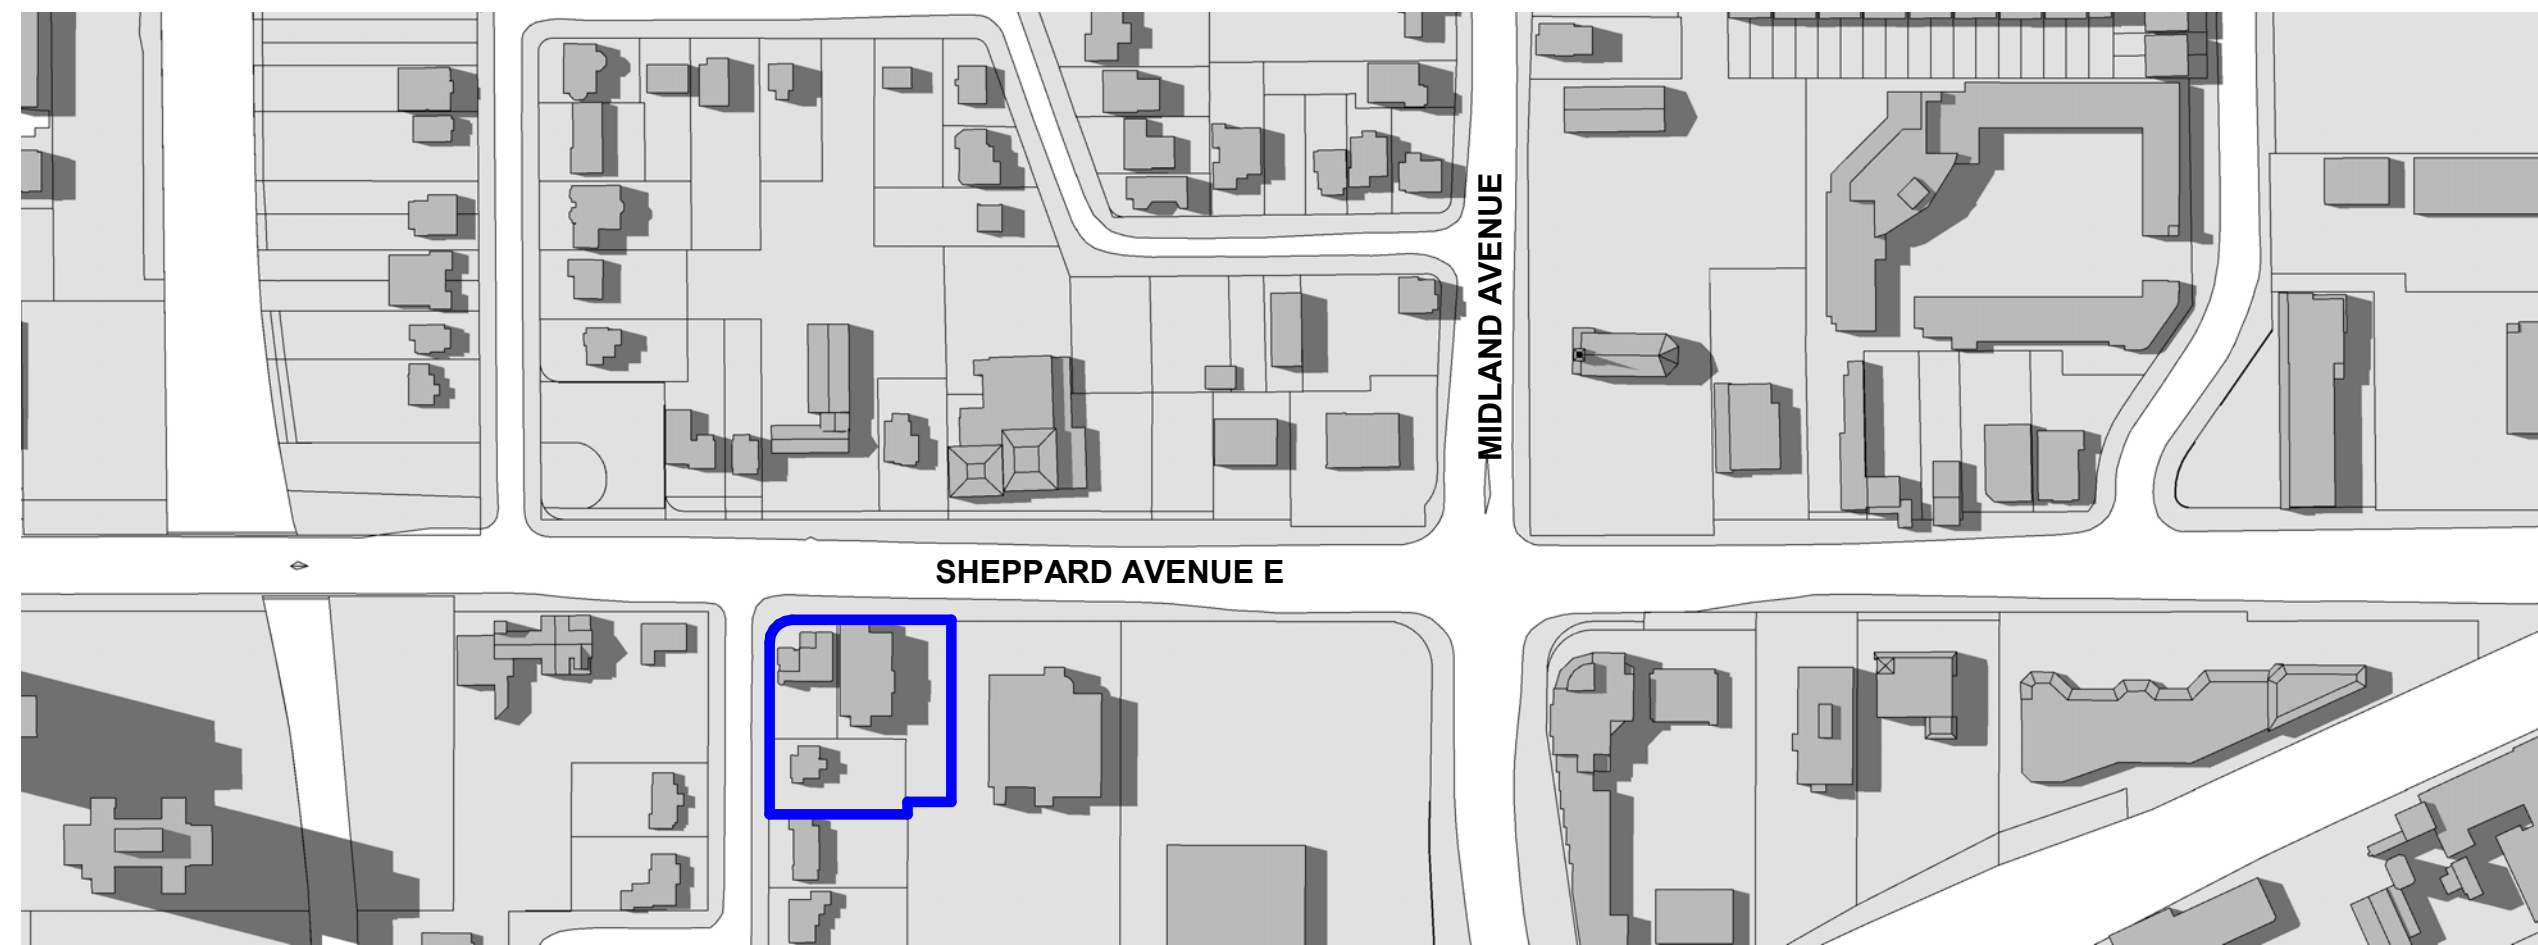


DRAWING NOT TO BE SCALED

Contractor must check and verify all dimensions on job and report any discrepancies to the architect before proceeding with the work.

This drawing shall not be used for construction purposes until signed by the consultant responsible. This drawing, as an instrument of service, is provided for the use of the client and is the property of Sweeny & Co. Architects.

SUED / REVISED yy-mm-dd

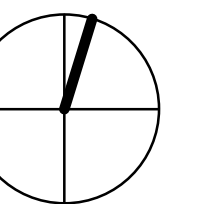

LEGEND

 PROPERTY BOUNDARY
(SUBJECT SITE)

EXISTING

PARK

OTHER OPEN SPACE AREAS

**PROPOSED (SUBJECT SITE)
4155 SHEPPARD AVE.**

PROPOSED, UNDER REVIEW

APPROVED, NOT YET CONSTRUCTED

Sweeney & Co Architects

PETER STREET | SUITE 1601
 ONTARIO, ONTARIO | M5V 2H2 | CANADA
 416-971-6252 | F: 416-971-5420
 info@sweenyandco.com | www.sweenyandco.com

55 Sheppard Ave

Reach & Ripple developments

Shadow Studies_June 21

E: 2025-04-03

SCALE: 1:2500

WN: AG/RM

CKED: AG

J. No. : 2322

G No.

AZS1105