



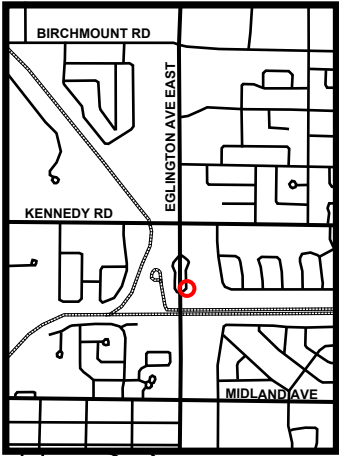

PROPOSED TRAFFIC CONTROL SIGNAL

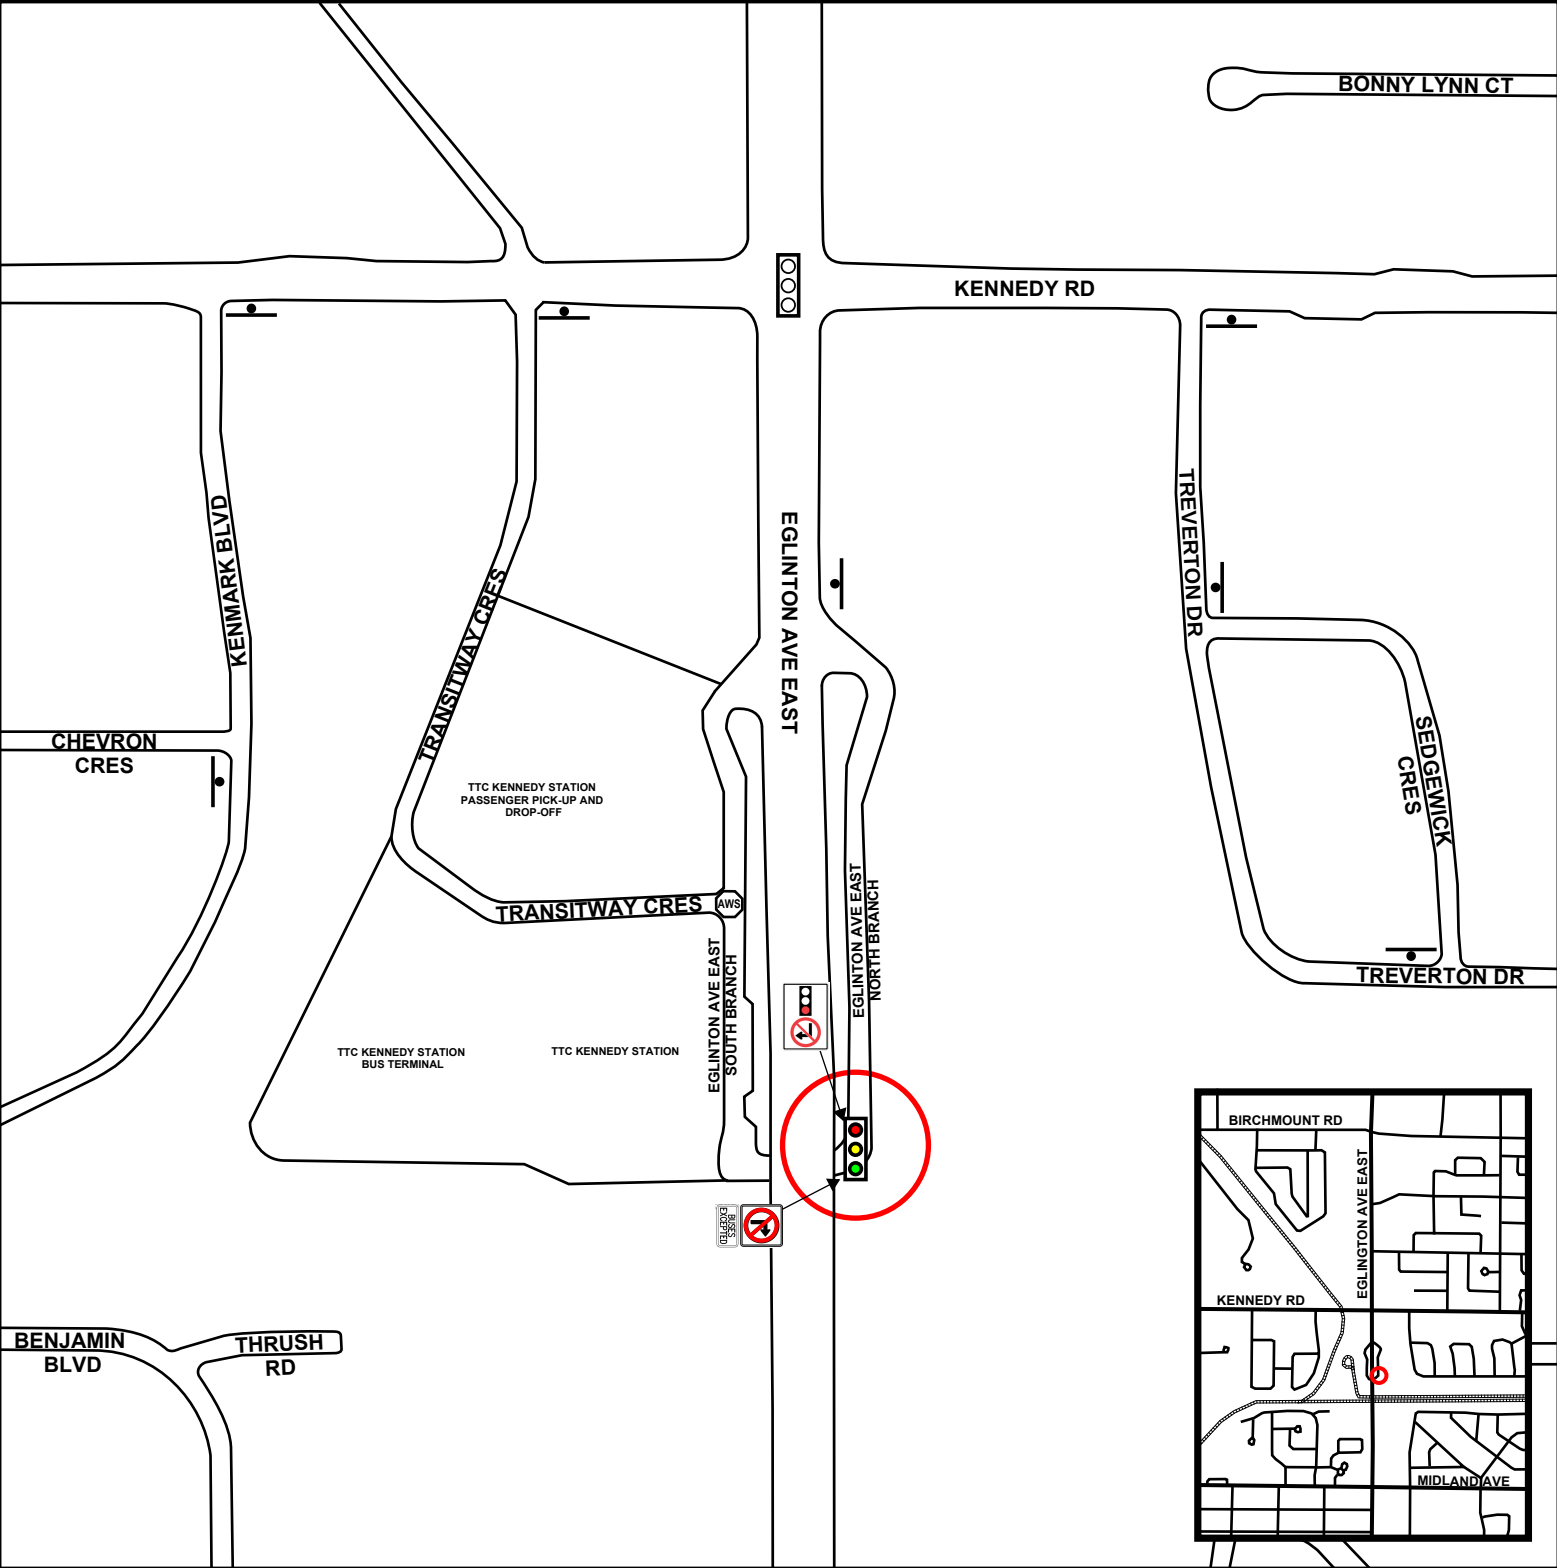

EXISTING TRAFFIC CONTROL SIGNAL



PROPOSED NO RIGHT TURN ON RED



EXISTING ALL-WAY STOP CONTROL



EXISTING STOP SIGN



PROPOSED NO RIGHT TURN BUSES EXCEPTED

TRAFFIC CONTROL SIGNALS EGLINTON AVENUE EAST - WEST BRANCH

