


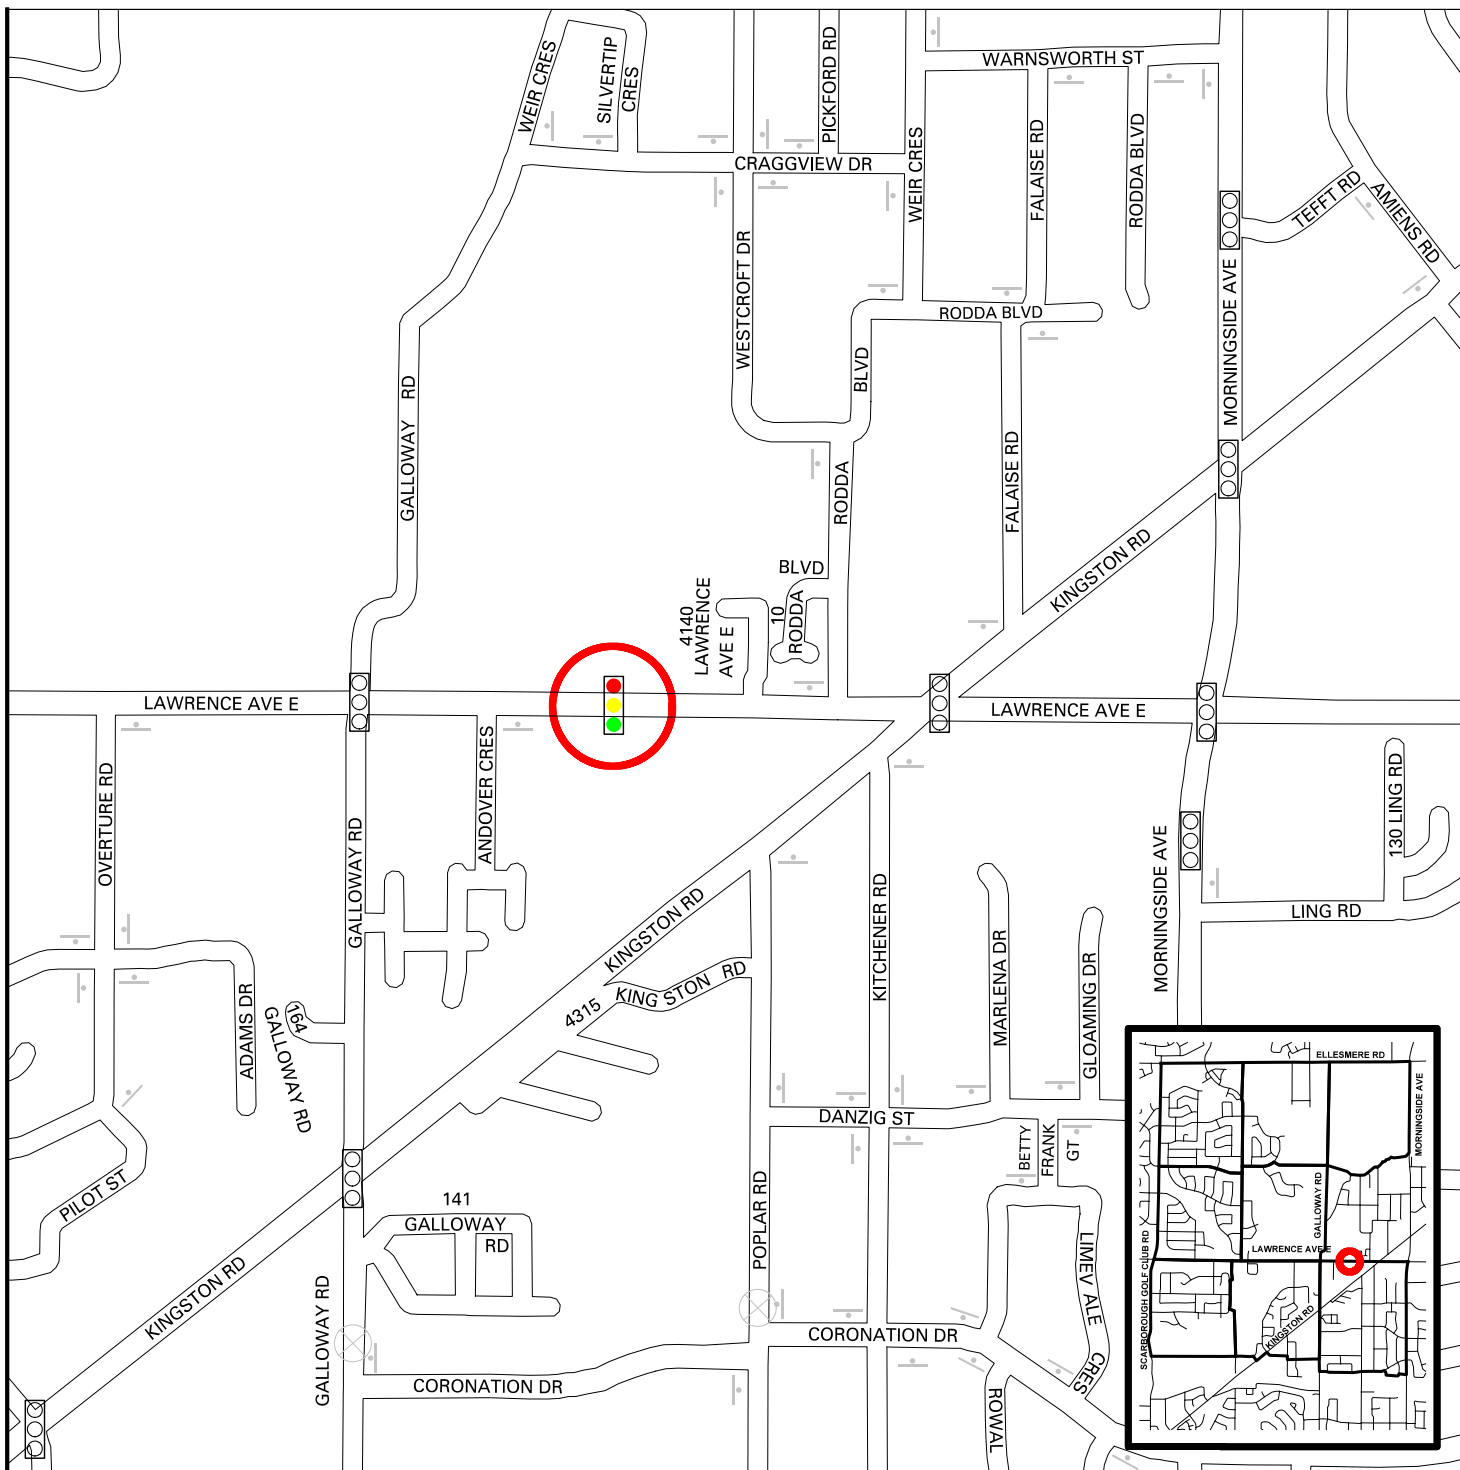

- | | | | |
|--|---------------------------------|--|-------------------------------|
| | PROPOSED TRAFFIC CONTROL SIGNAL | | EXISTING STOP SIGN |
| | EXISTING TRAFFIC CONTROL SIGNAL | | EXISTING PEDESTRIAN CROSSOVER |



TRAFFIC CONTROL SIGNALS **LAWRENCE AVENUE EAST 285m WEST OF KINGSTON ROAD**