


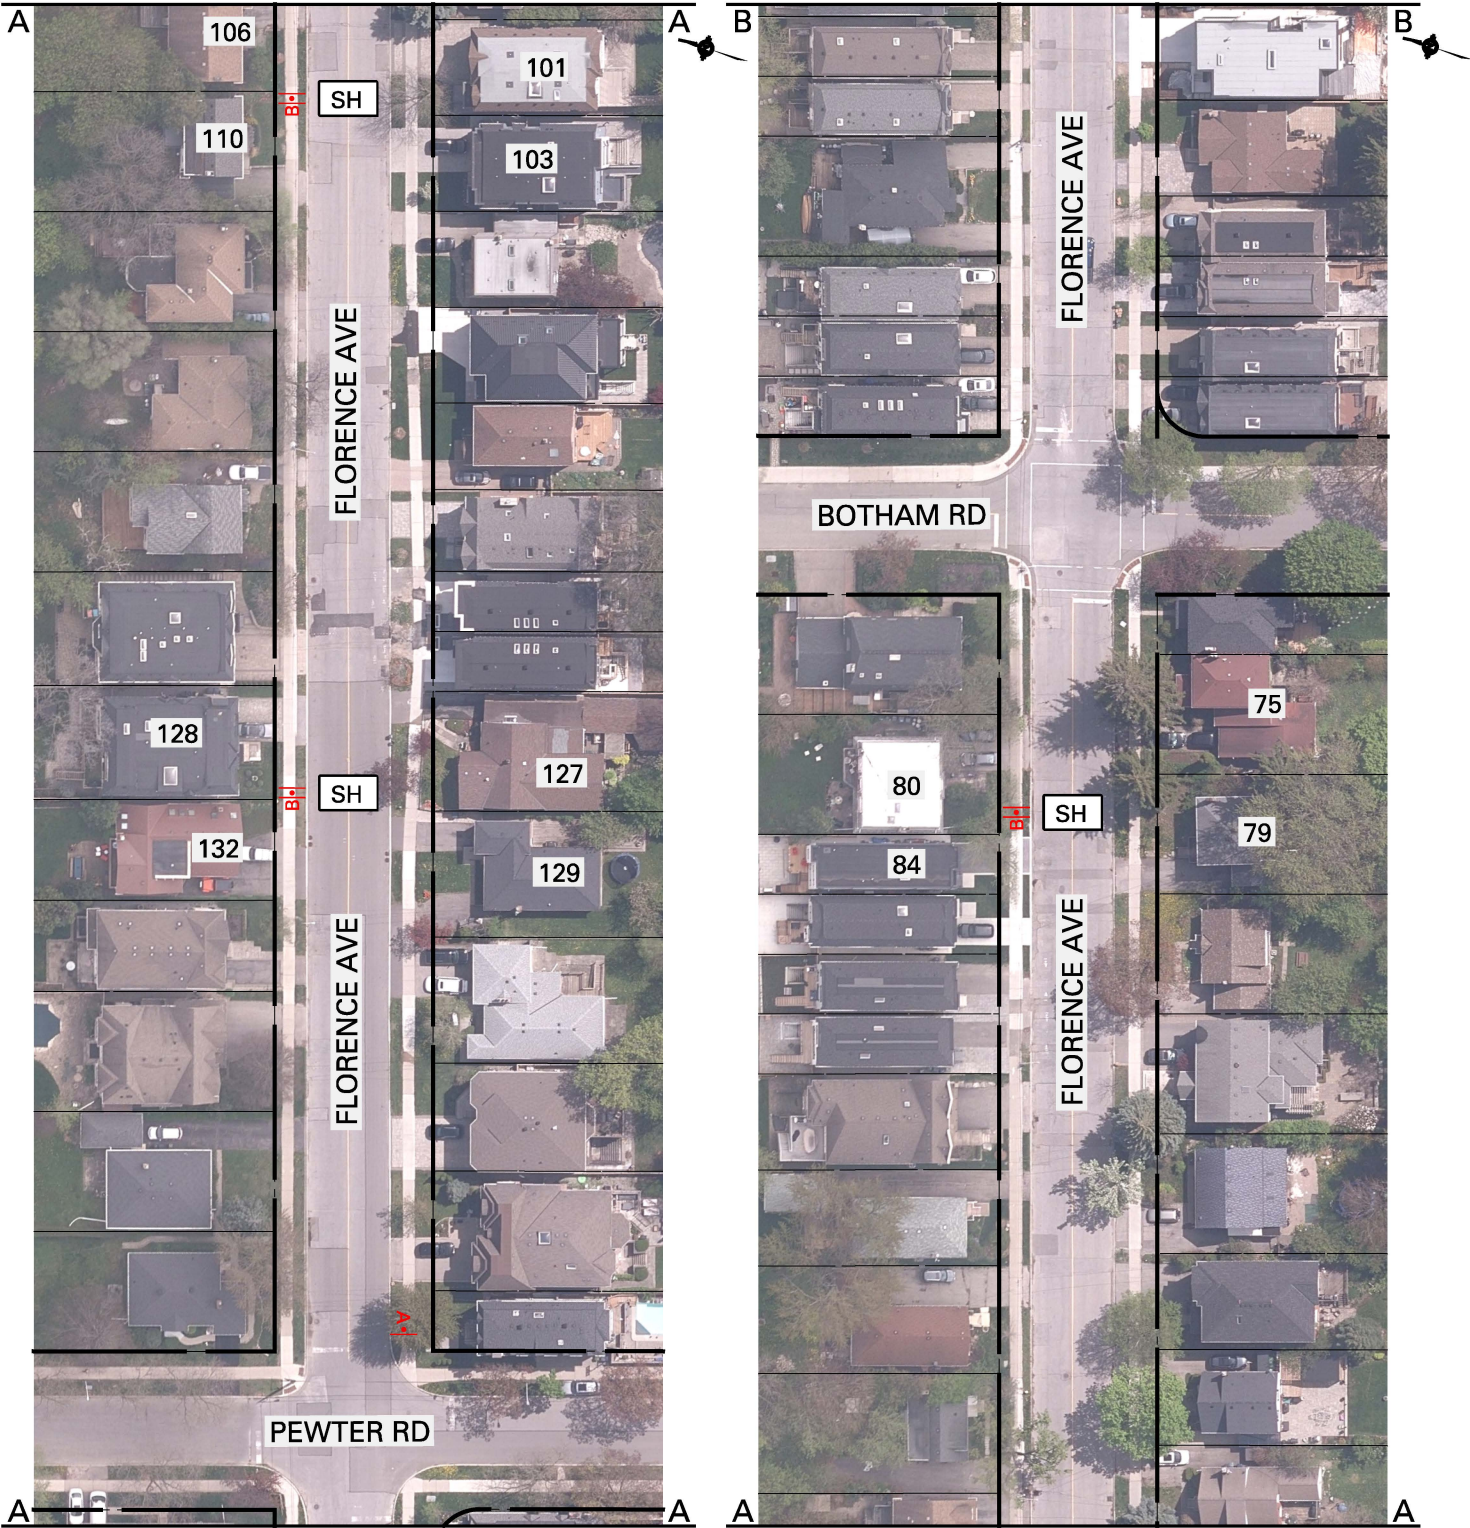

SH PROPOSED TWO-WAY SPEED HUMP A-  B-  	NOTE: EVERY ATTEMPT WILL BE MADE TO UTILIZE EXISTING POLES FOR SPEED HUMP SIGNS, HOWEVER, IT MAY BE NECESSARY TO INSTALL NEW POLES FOR THESE SIGNS.			
SPEED HUMP LOCATIONS PLAN FLORENCE AVENUE PEWTER ROAD TO YONGE STREET				
FILE NO. TC-687		SCALE : N. T. S.	DRAWN BY : CS	DATE : APR, 2026