



PLAN

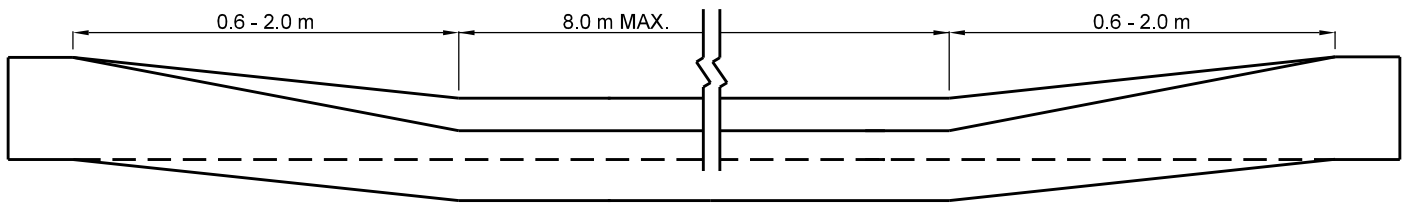

ELEVATION

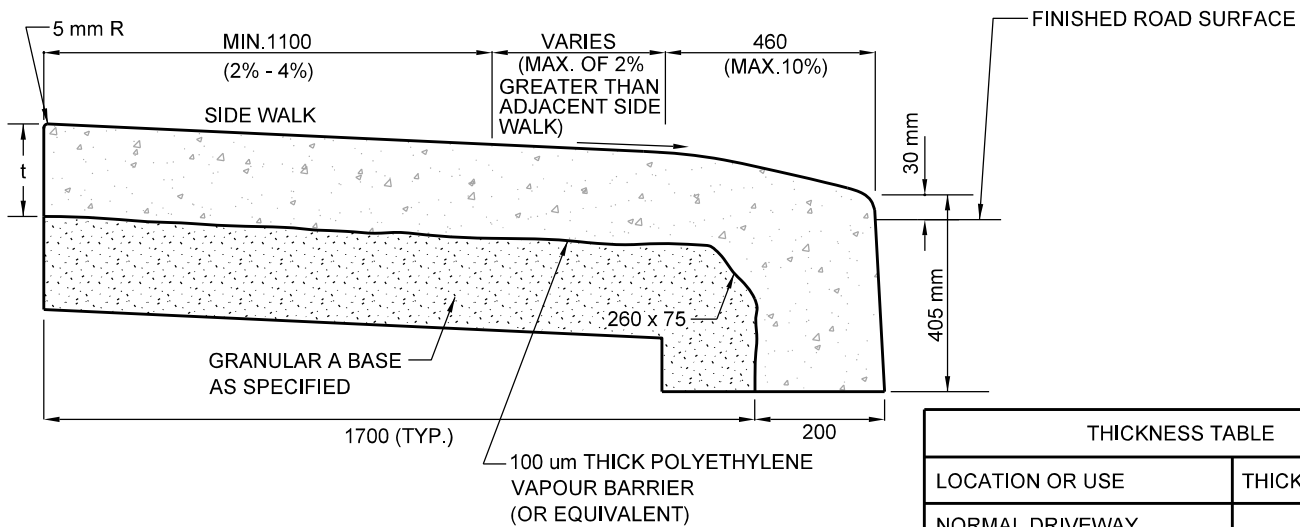

SECTION A - A

NOTES:

- 1. t = THICKNESS OF SIDEWALK SEE TABLE.

All dimensions are in millimetres unless otherwise shown.

THICKNESS TABLE	
LOCATION OR USE	THICKNESS (t)mm
NORMAL DRIVEWAY ACCESS LOTS FRONTING ON STREET	150
LOCATIONS WHERE TRUCKS MAY MOUNT CURB	150
ACROSS COMMERCIAL, INDUSTRIAL AND INSTITUTIONAL DRIVEWAYS	180



ENGINEERING & CONSTRUCTION SERVICES STANDARD DRAWING

REV 3

NOV 2014

VEHICLE ENTRANCE IN COMBINED
CURB AND SIDEWALK

T-310.050-1

NTS

SHEET 1