


SIDEWALK ZONES - MAIN STREET

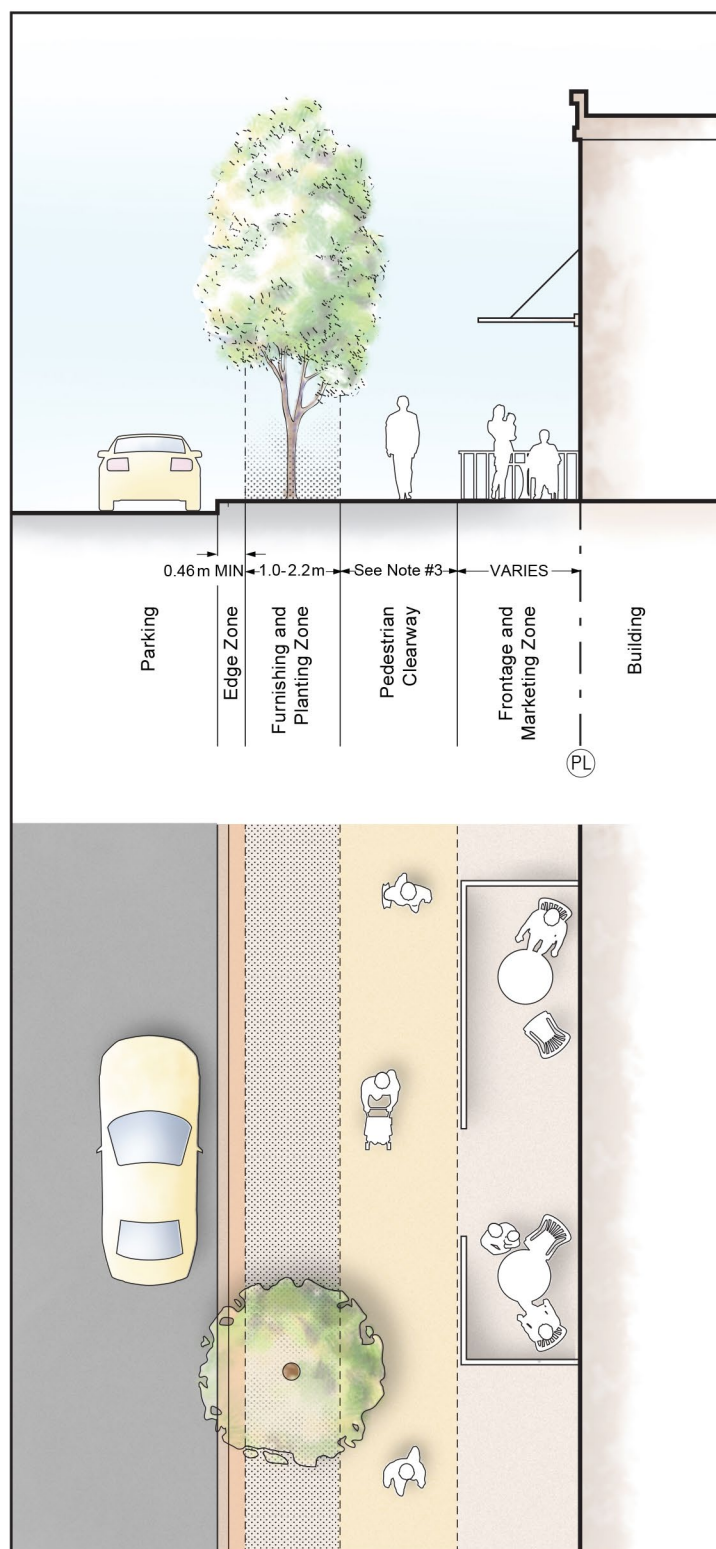

NOTES:

1. If FURNISHING AND PLANTING ZONE IS LESS THAN 1.0 METRE, CONSIDER PLACING FURNITURE IN ALTERNATE LOCATION; SEE FURNITURE LOCATION SECTION OF THE MANUAL.
2. FOR TREE PLANTING WITHIN THE FURNISHING AND PLANTING ZONE, REFER TO URBAN FORESTRY FOR MINIMUM TREE PLANTING WIDTH REQUIREMENTS.
3. THE DESIRED WIDTH OF PEDESTRIAN CLEARWAY IS 2.1 METRES. WHERE THIS IS NOT POSSIBLE, A REDUCTION TO NO LESS THAN 1.53 METRES MAY BE CONSIDERED.