

LRT TRAFFIC SIGNAL EQUIPMENT LAYOUT


SCALE
NOT TO SCALE
REVISION DATE
JANUARY, 2012

Traffic Plant Installation and Maintenance

APPROVED BY:
--

DRAWN BY:
P. B.

PLAN No.
808.045

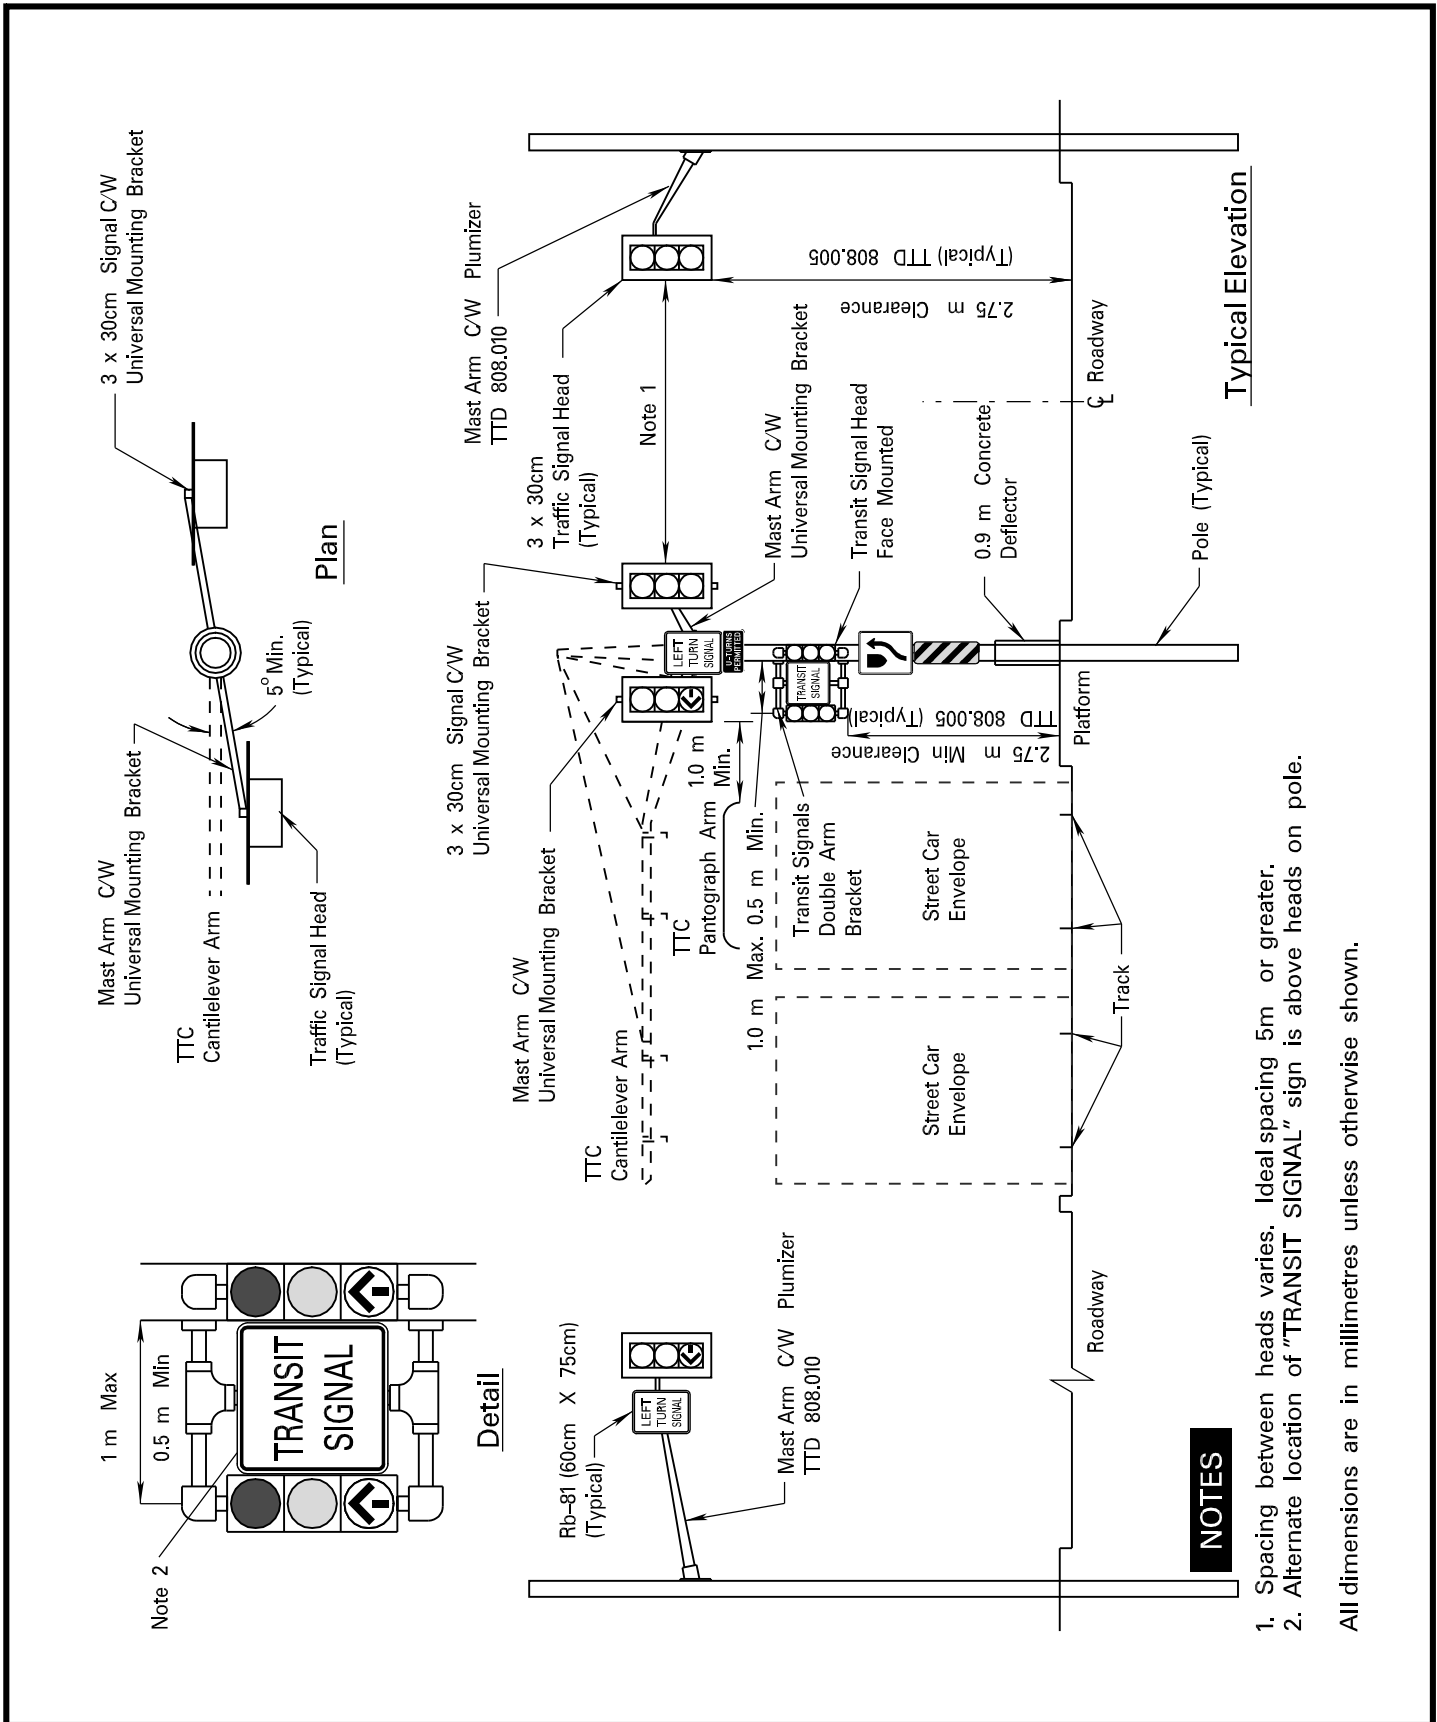

NOTES

1. Spacing between heads varies. Ideal spacing 5m or greater.
 2. Alternate location of "TRANSIT SIGNAL" sign is above heads on pole.
- All dimensions are in millimetres unless otherwise shown.