


STANDARD LANES

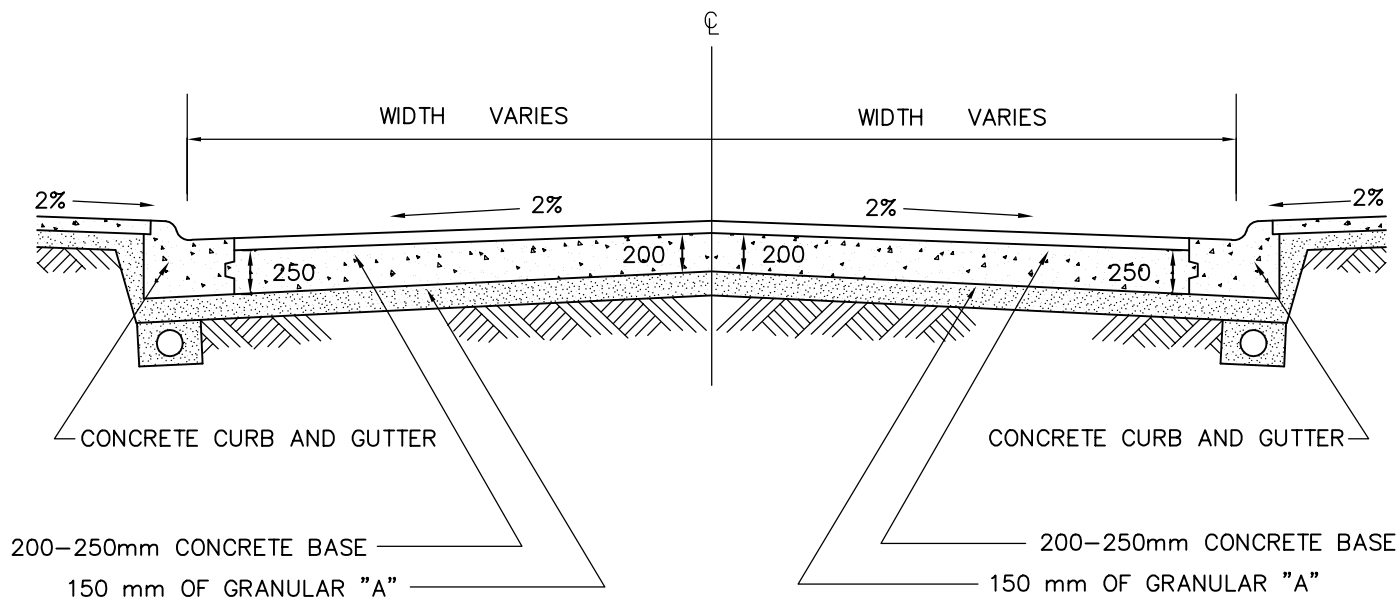

BUS ROUTE LANES

NOTES

1. VARIATIONS FROM STANDARDS SHOWN HERE ARE MADE TO SUIT SPECIAL CONDITIONS.
2. RAISED TRAFFIC MEDIANS REQUIRED AT MAJOR INTERSECTIONS SEE OPSD 504.01

METRIC
ALL DIMENSIONS SHOWN HERE ARE IN MILLIMETRES UNLESS OTHERWISE NOTED



WORKS & EMERGENCY SERVICES

TECHNICAL SERVICES DIVISION
Engineering Services - Works Facilities & Structures

COMPOSITE PAVEMENT
CONSTRUCTION FOR MAJOR ROAD

DRAWING NUMBER:
T-216.02-2

SCALE: N.T.S.
DATE: DECEMBER, 2003
DRAFTING: V. DIDIANO

SHEET: 1