



← DIRECTION OF TRAFFIC

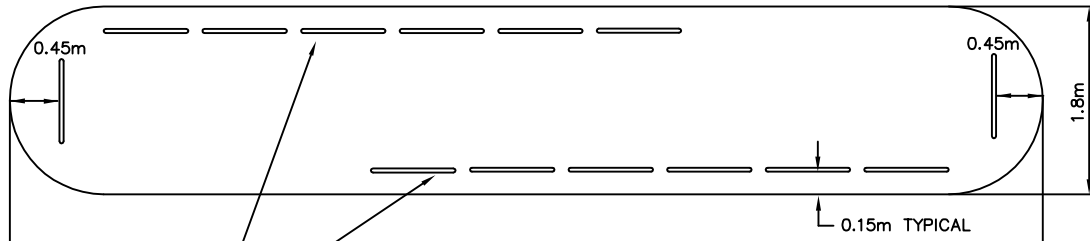

PLAN VIEW

11.0m

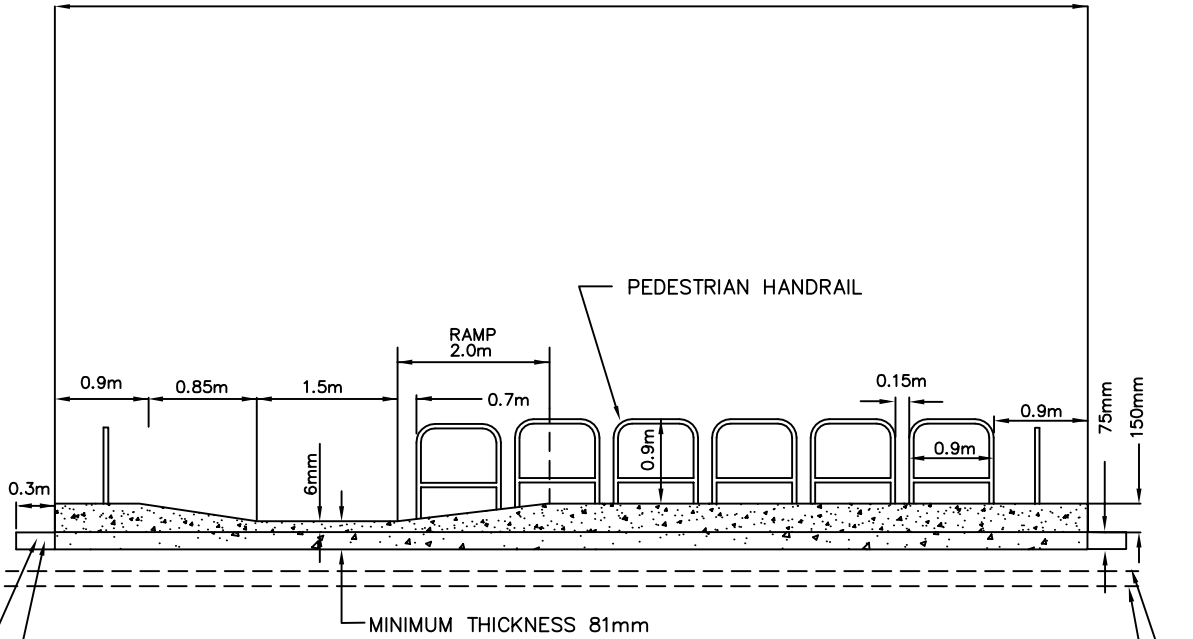

GRIND EXISTING ASPHALT PAVEMENT 75mm DEEP  
SUPPLY AND PLACE HL-1 ASPHALT  
ON PERIMETER OF ISLAND.

EXISTING GRANULAR BASE  
EXISTING ASPHALT PAVEMENT

HOT POURED RUBBERIZED  
ASPHALT BEAD ON PERIMETER

SIDE VIEW



TECHNICAL SERVICES  
Engineering Services - Works Facilities & Structures

PEDESTRIAN REFUGE ISLAND DESIGN

DRAWING NUMBER:  
T-980.102

SCALE: N.T.S.  
DATE: SEPTEMBER, 2006  
DRAFTING: V. DIDIANO

SHEET: 1