


PLAN

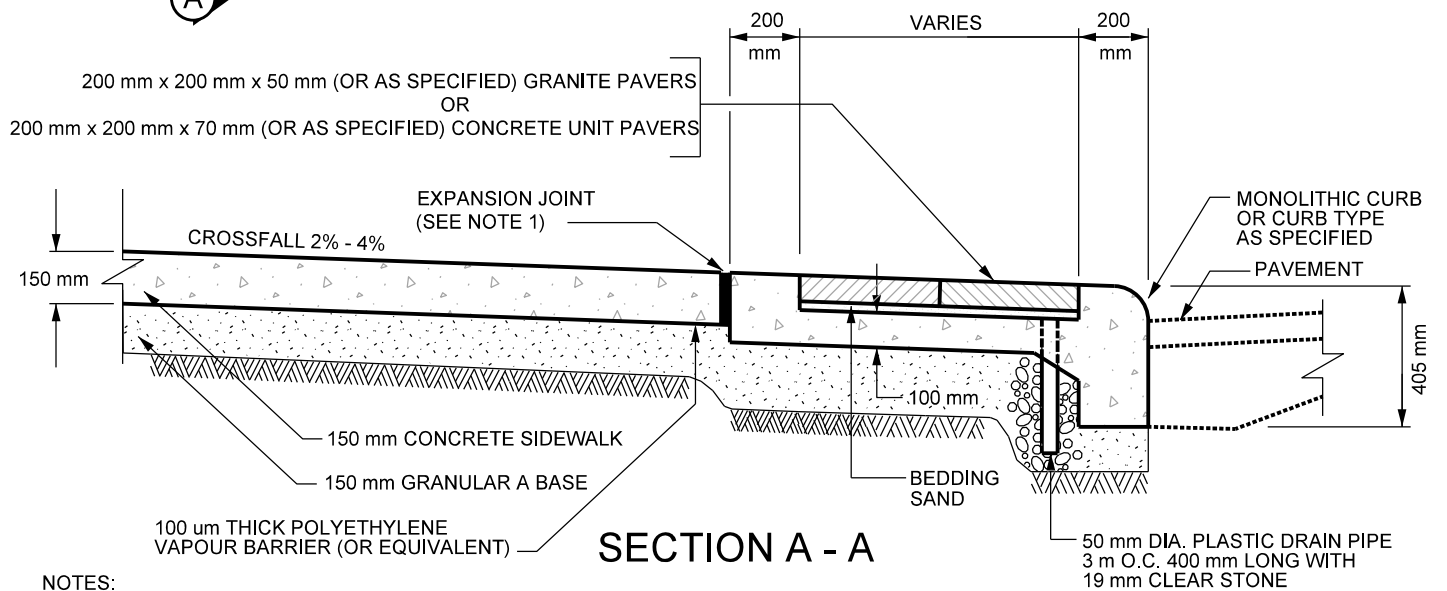

SECTION A - A

NOTES:

1. WHEN SIDEWALK WIDTH IS LESS THAN 2.0 m REPLACE EXPANSION JOINT WITH TOOLED JOINT AND PLACE CURB, BASE AND WALK MONOLITHICALLY.
2. LAYOUT PATTERN, COLOUR, PAVER SIZE AND CURB TYPE AS SPECIFIED.

All dimensions are in millimetres unless otherwise shown.



ENGINEERING & CONSTRUCTION SERVICES STANDARD DRAWING

**SIDEWALK PAVED WITH
UNIT PAVER BAND AT CURB**

REV 3

APR 2015

T-310.020-2

NTS

SHEET 1