


PLAN

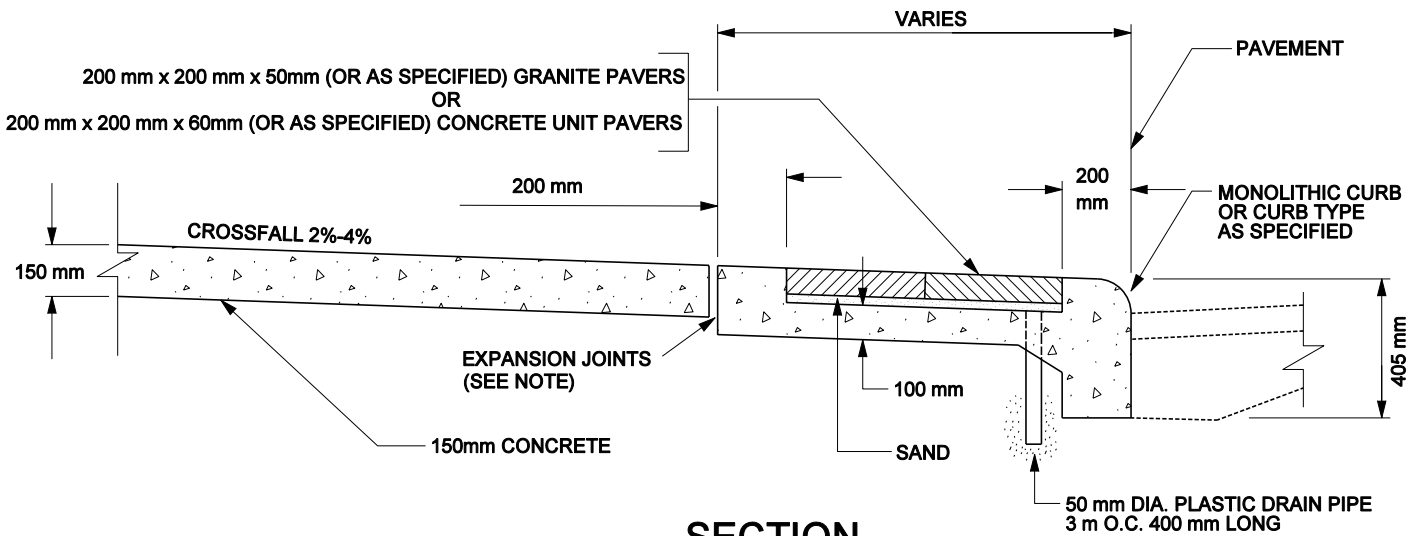

SECTION

NOTE:

1. WHEN SIDEWALK WIDTH IS LESS THAN 2.0 m REPLACE EXPANSION JOINT WITH TOOLED JOINT AND PLACE CURB, BASE AND WALK MONOLITHICALLY
2. LAYOUT PATTERN, COLOUR, PAVER SIZE AND CURB TYPE AS SPECIFIED

All dimensions are in millimetres unless otherwise shown.

CITY OF TORONTO STANDARD DRAWING

REV 01

NOV 2010



**SIDEWALK PAVED WITH
UNIT PAVER BAND AT CURB**

T-310.020-2

NTS

SHEET 1