


Appendix D-2
Short-Term Alternatives Detailed Plan Drawings

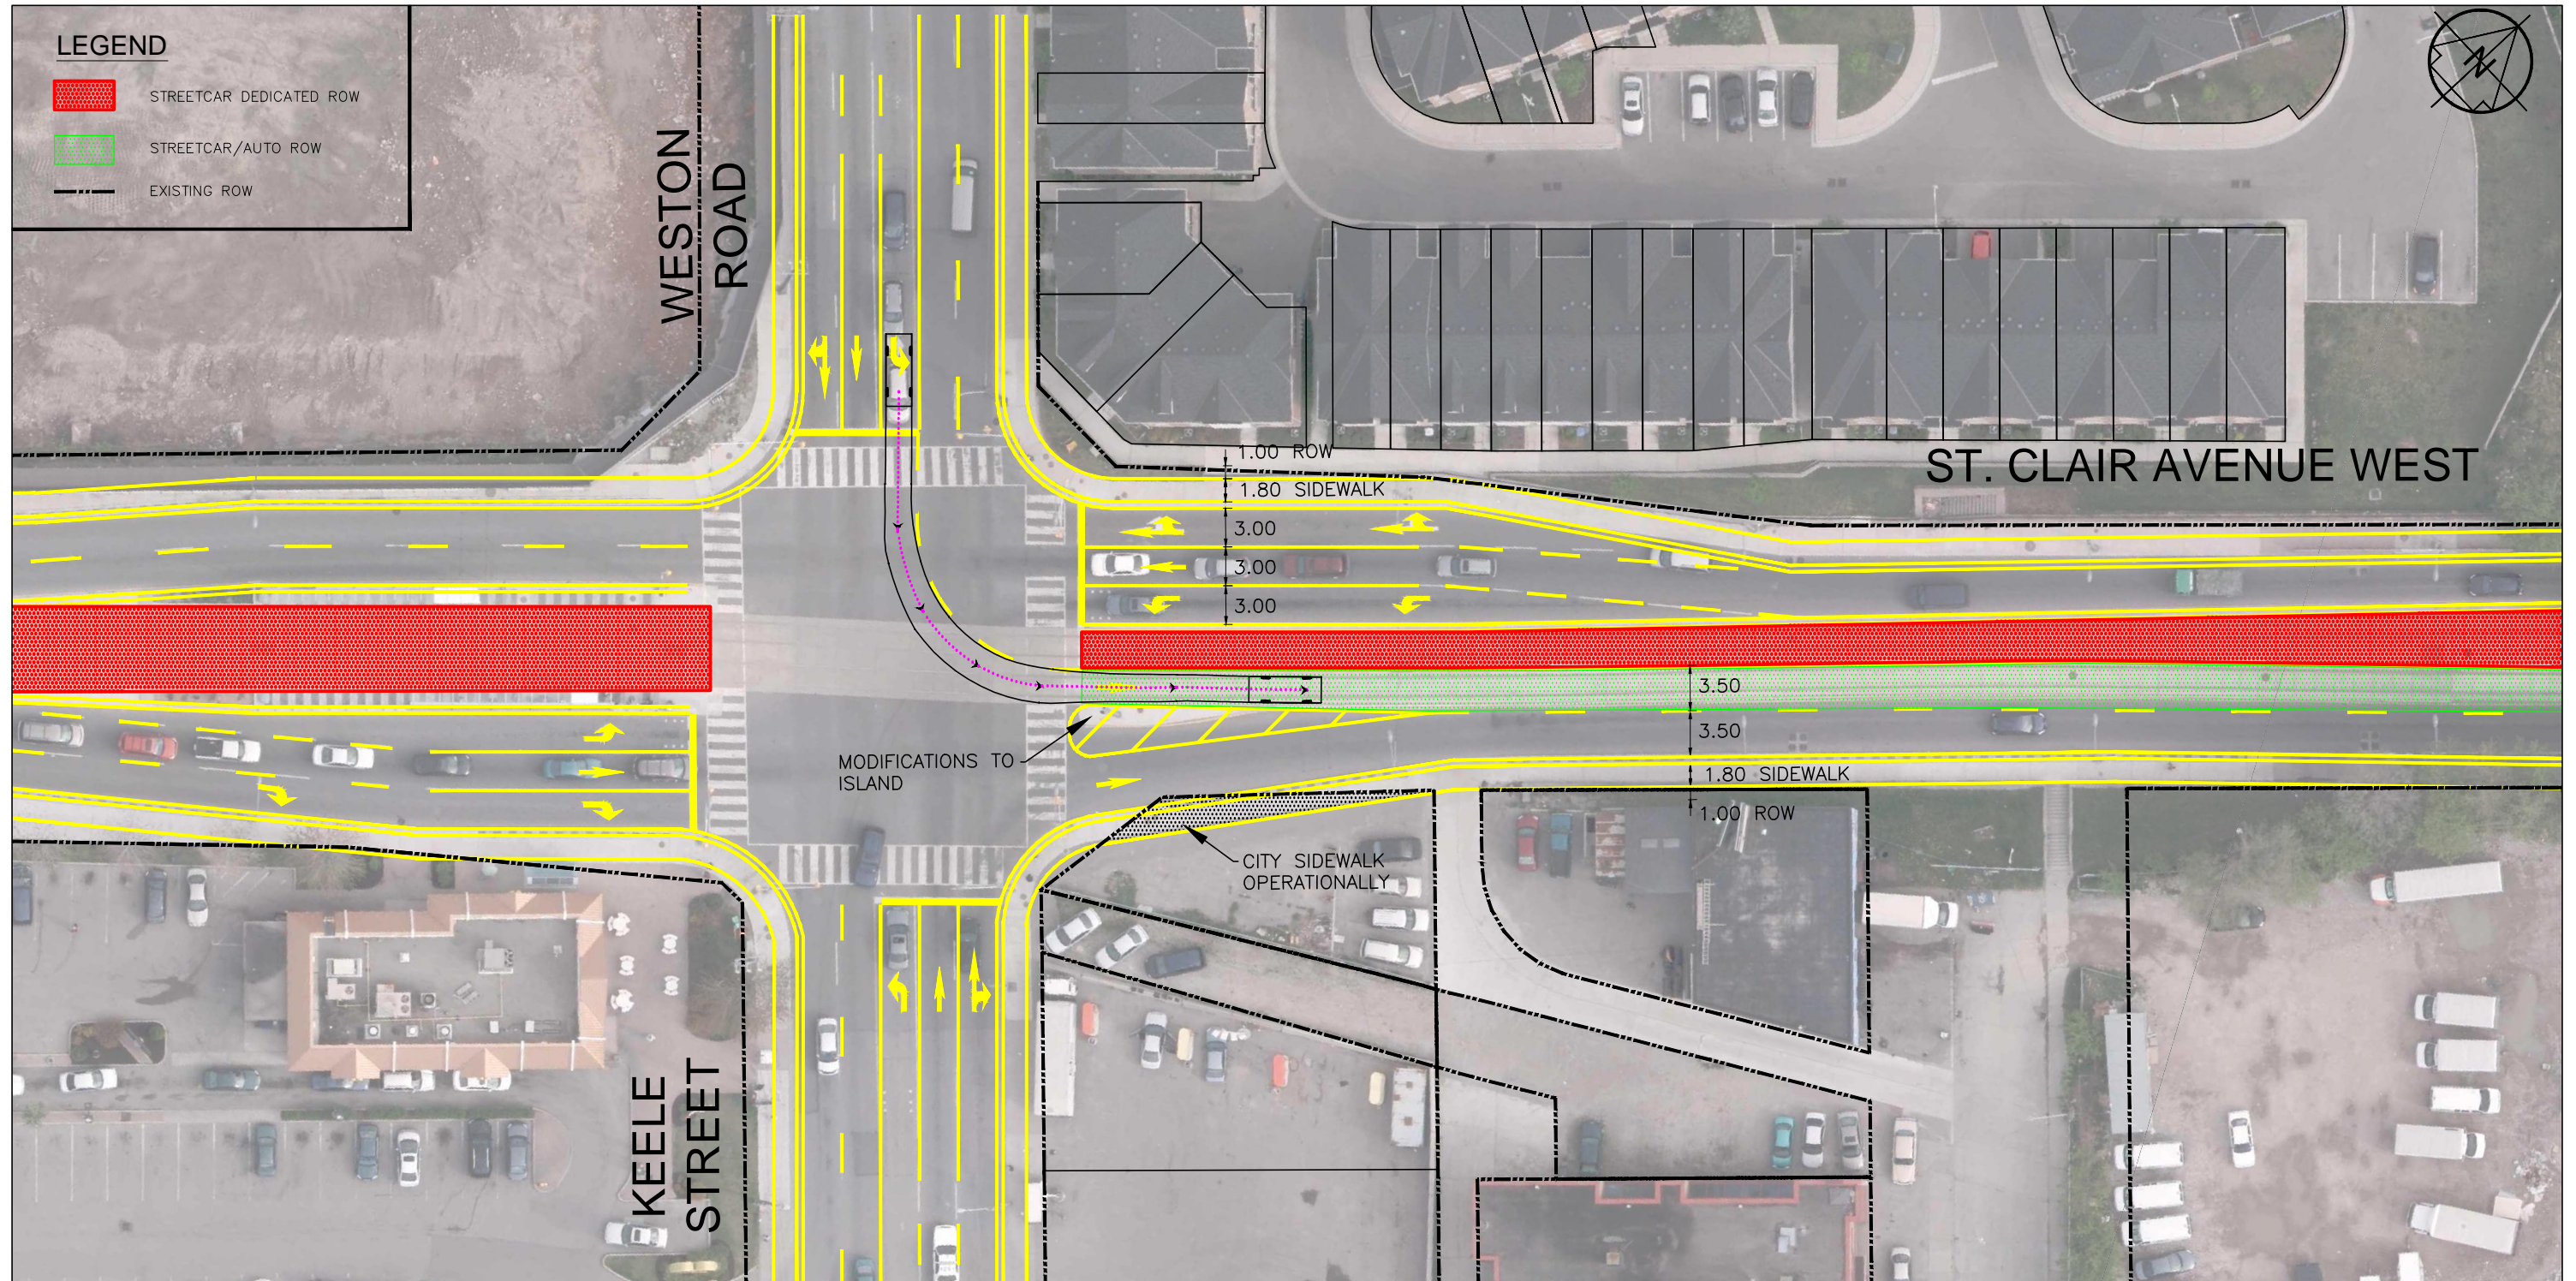

DRAFT

FOR DISCUSSION PURPOSES ONLY

5.			
4.			
3.			
2.			
1.			
NO.	DESCRIPTION	DATE	BY
REVISIONS			

LEA Consulting Ltd.
 Consulting Engineers
 and Planners
www.LEA.ca



Project No.
 9309-200


Design: A.S. 2014-03-25
 Drawn: A.S./R.F. 2014-03-25
 Checked: V.L. 2014-03-25

**ST. CLAIR AVENUE WEST RAILWAY
 UNDERPASS AND ROAD IMPROVEMENTS**

SHORT TERM OPTION 1 - EB @ KEELE ST.

Drawing No.

1

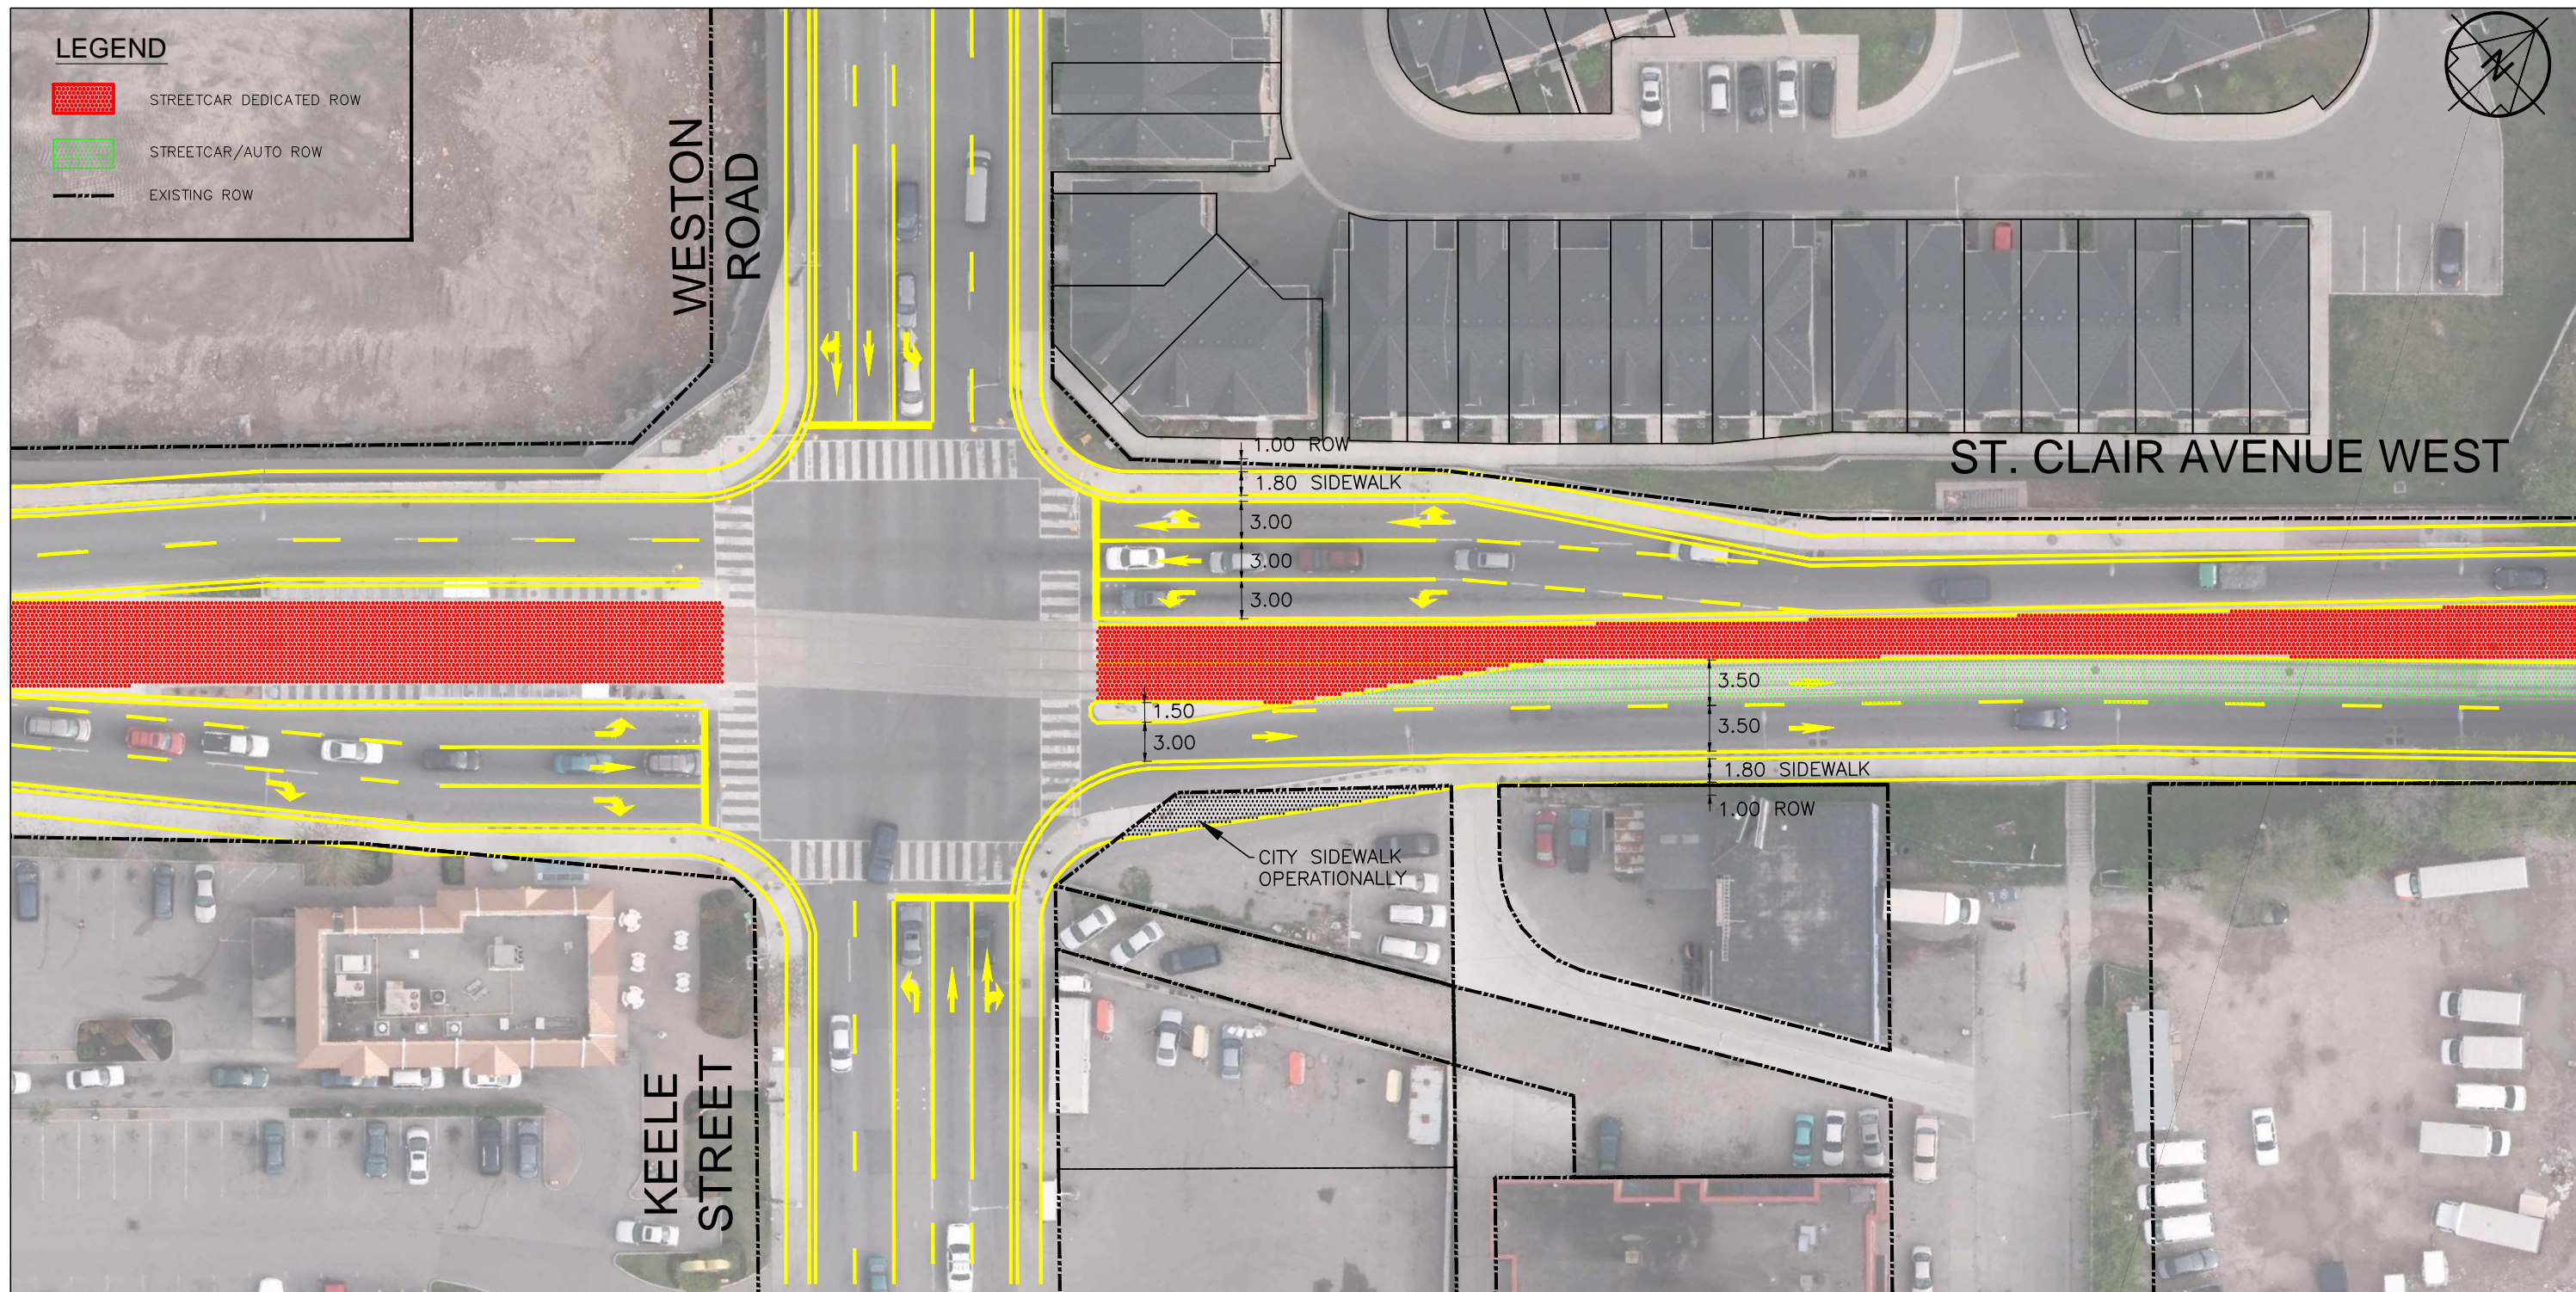


DRAFT

FOR DISCUSSION PURPOSES ONLY

5.			
4.			
3.			
2.			
1.			
NO.	DESCRIPTION	DATE	BY
REVISIONS			

LEA Consulting Ltd.
 Consulting Engineers
 and Planners
www.LEA.ca

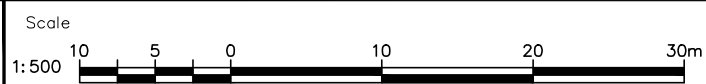

Project No.
 9309-200


Design: A.S. 2014-03-25
 Drawn: A.S./R.F. 2014-03-25
 Checked: V.L. 2014-03-25

**ST. CLAIR AVENUE WEST RAILWAY
 UNDERPASS AND ROAD IMPROVEMENTS**

SHORT TERM OPTION 2 - EB @ KEELE ST.

Drawing No.

2

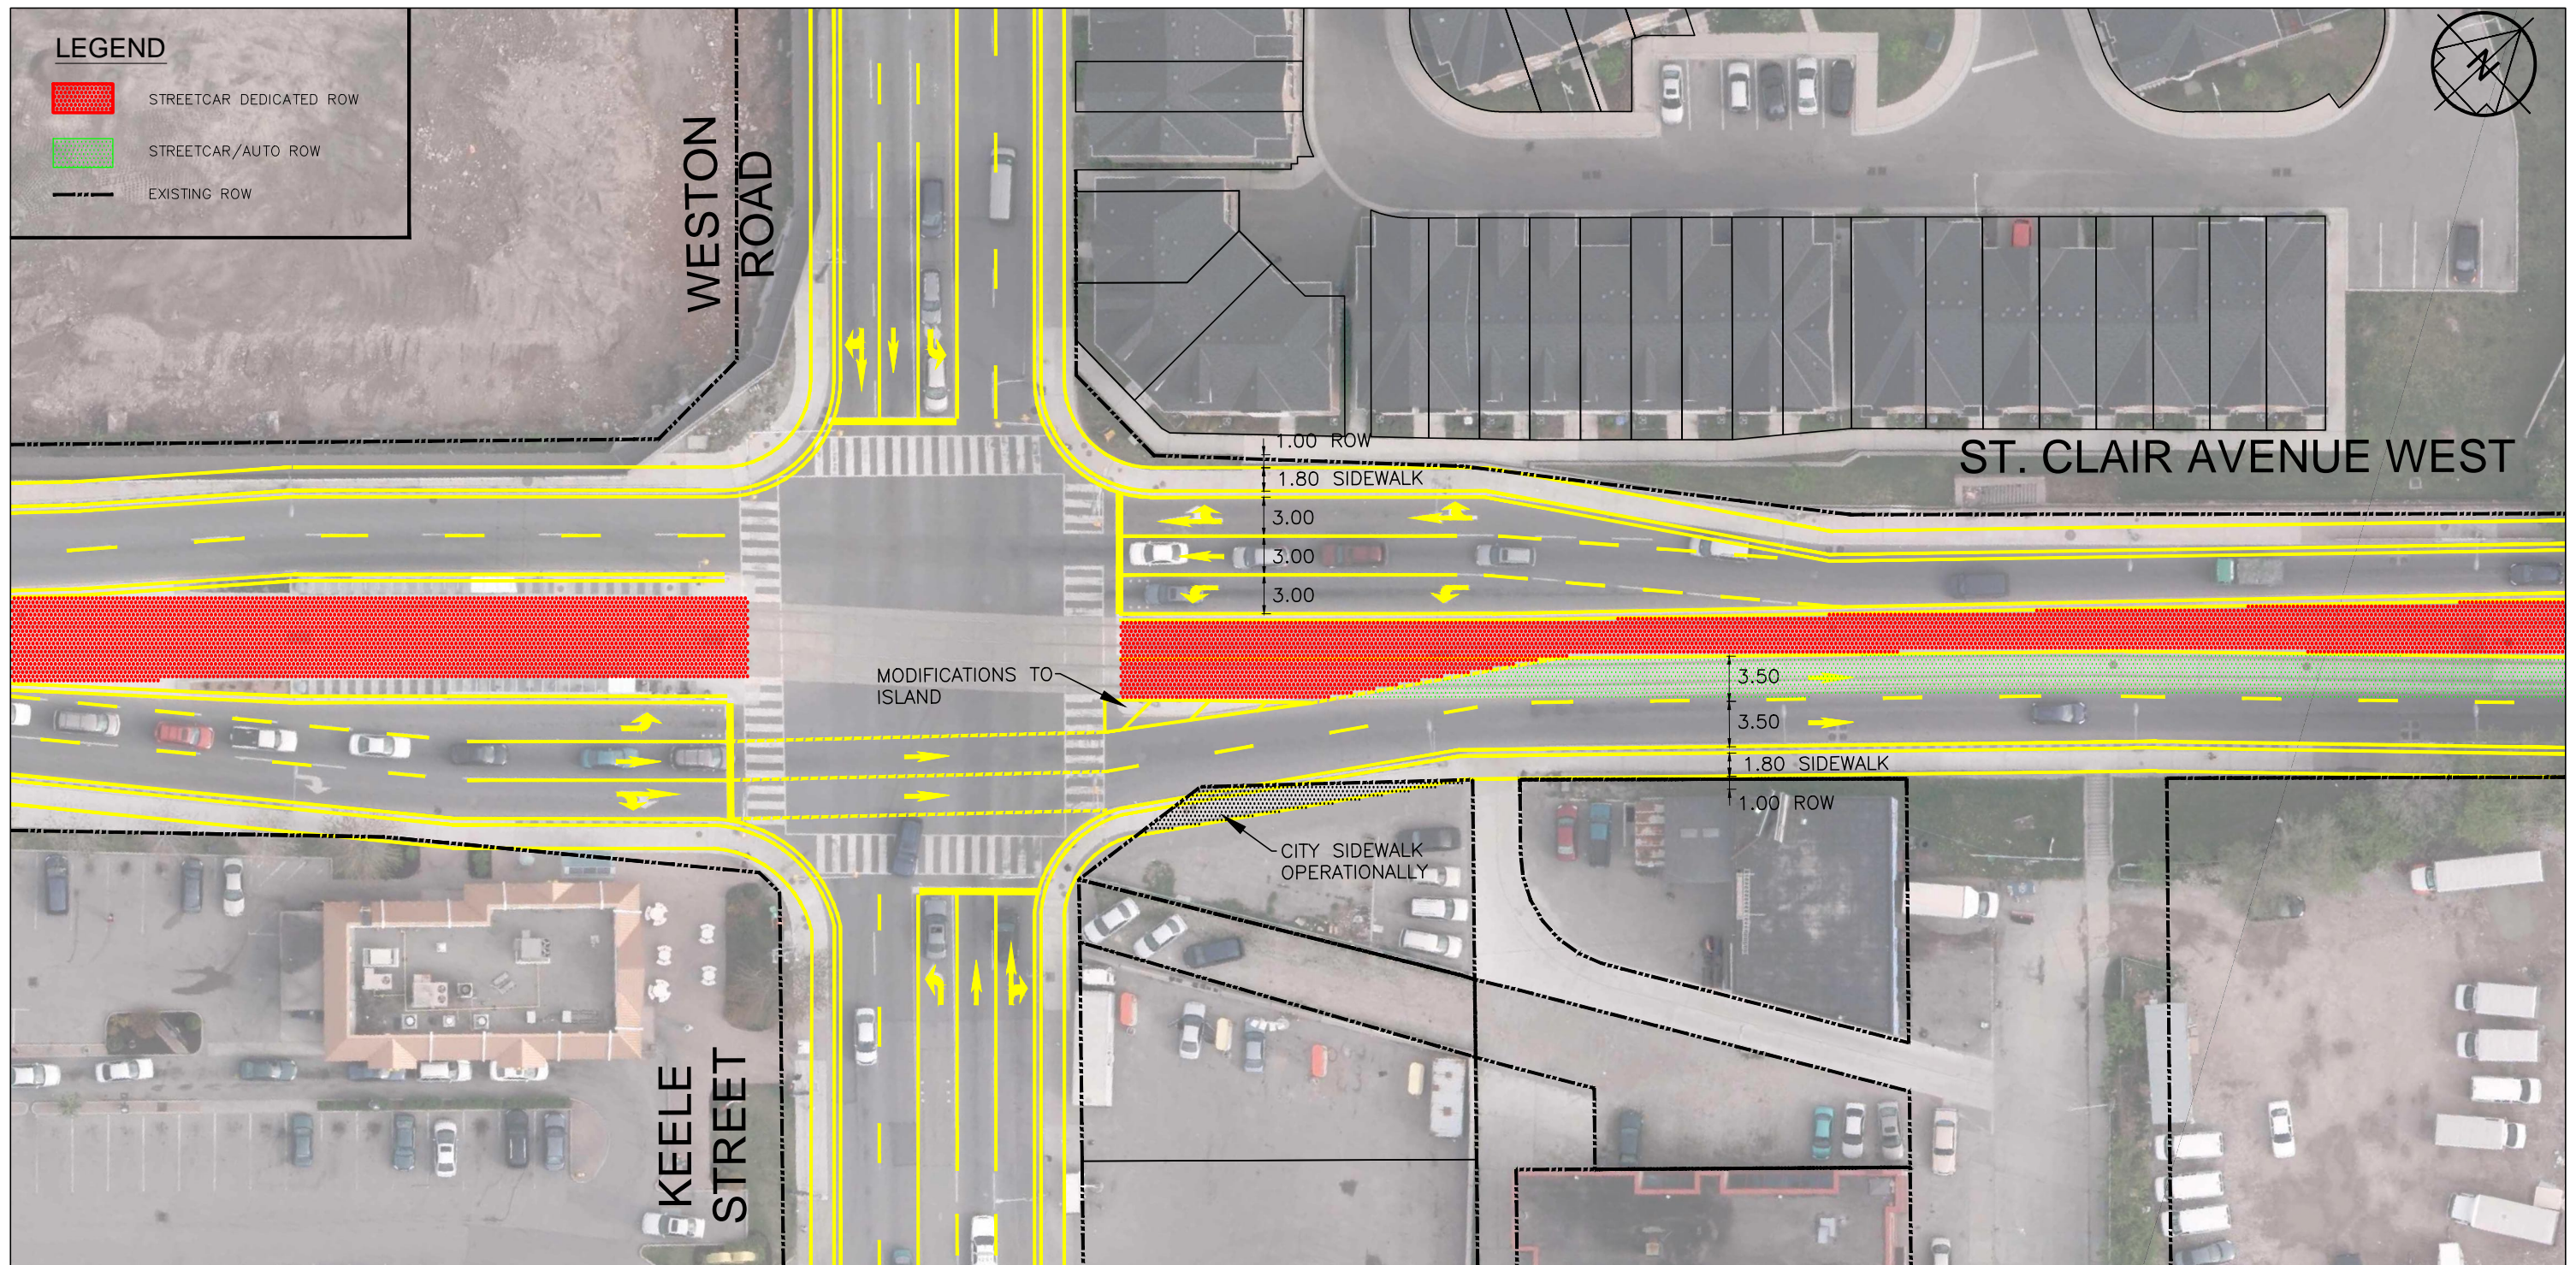


DRAFT

FOR DISCUSSION PURPOSES ONLY

NO.	DESCRIPTION	DATE	BY
5.			
4.			
3.			
2.			
1.			
REVISIONS			

LEA Consulting Ltd.
 Consulting Engineers
 and Planners
www.LEA.ca

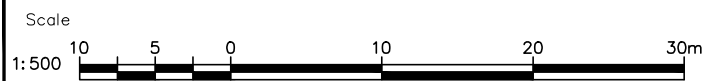


Project No.
 9309-200

Design: A.S. 2014-03-25
 Drawn: A.S./R.F. 2014-03-25
 Checked: V.L. 2014-03-25

**ST. CLAIR AVENUE WEST RAILWAY
 UNDERPASS AND ROAD IMPROVEMENTS**
SHORT TERM OPTION 3A - EB @ KEELE ST.

Drawing No.

3

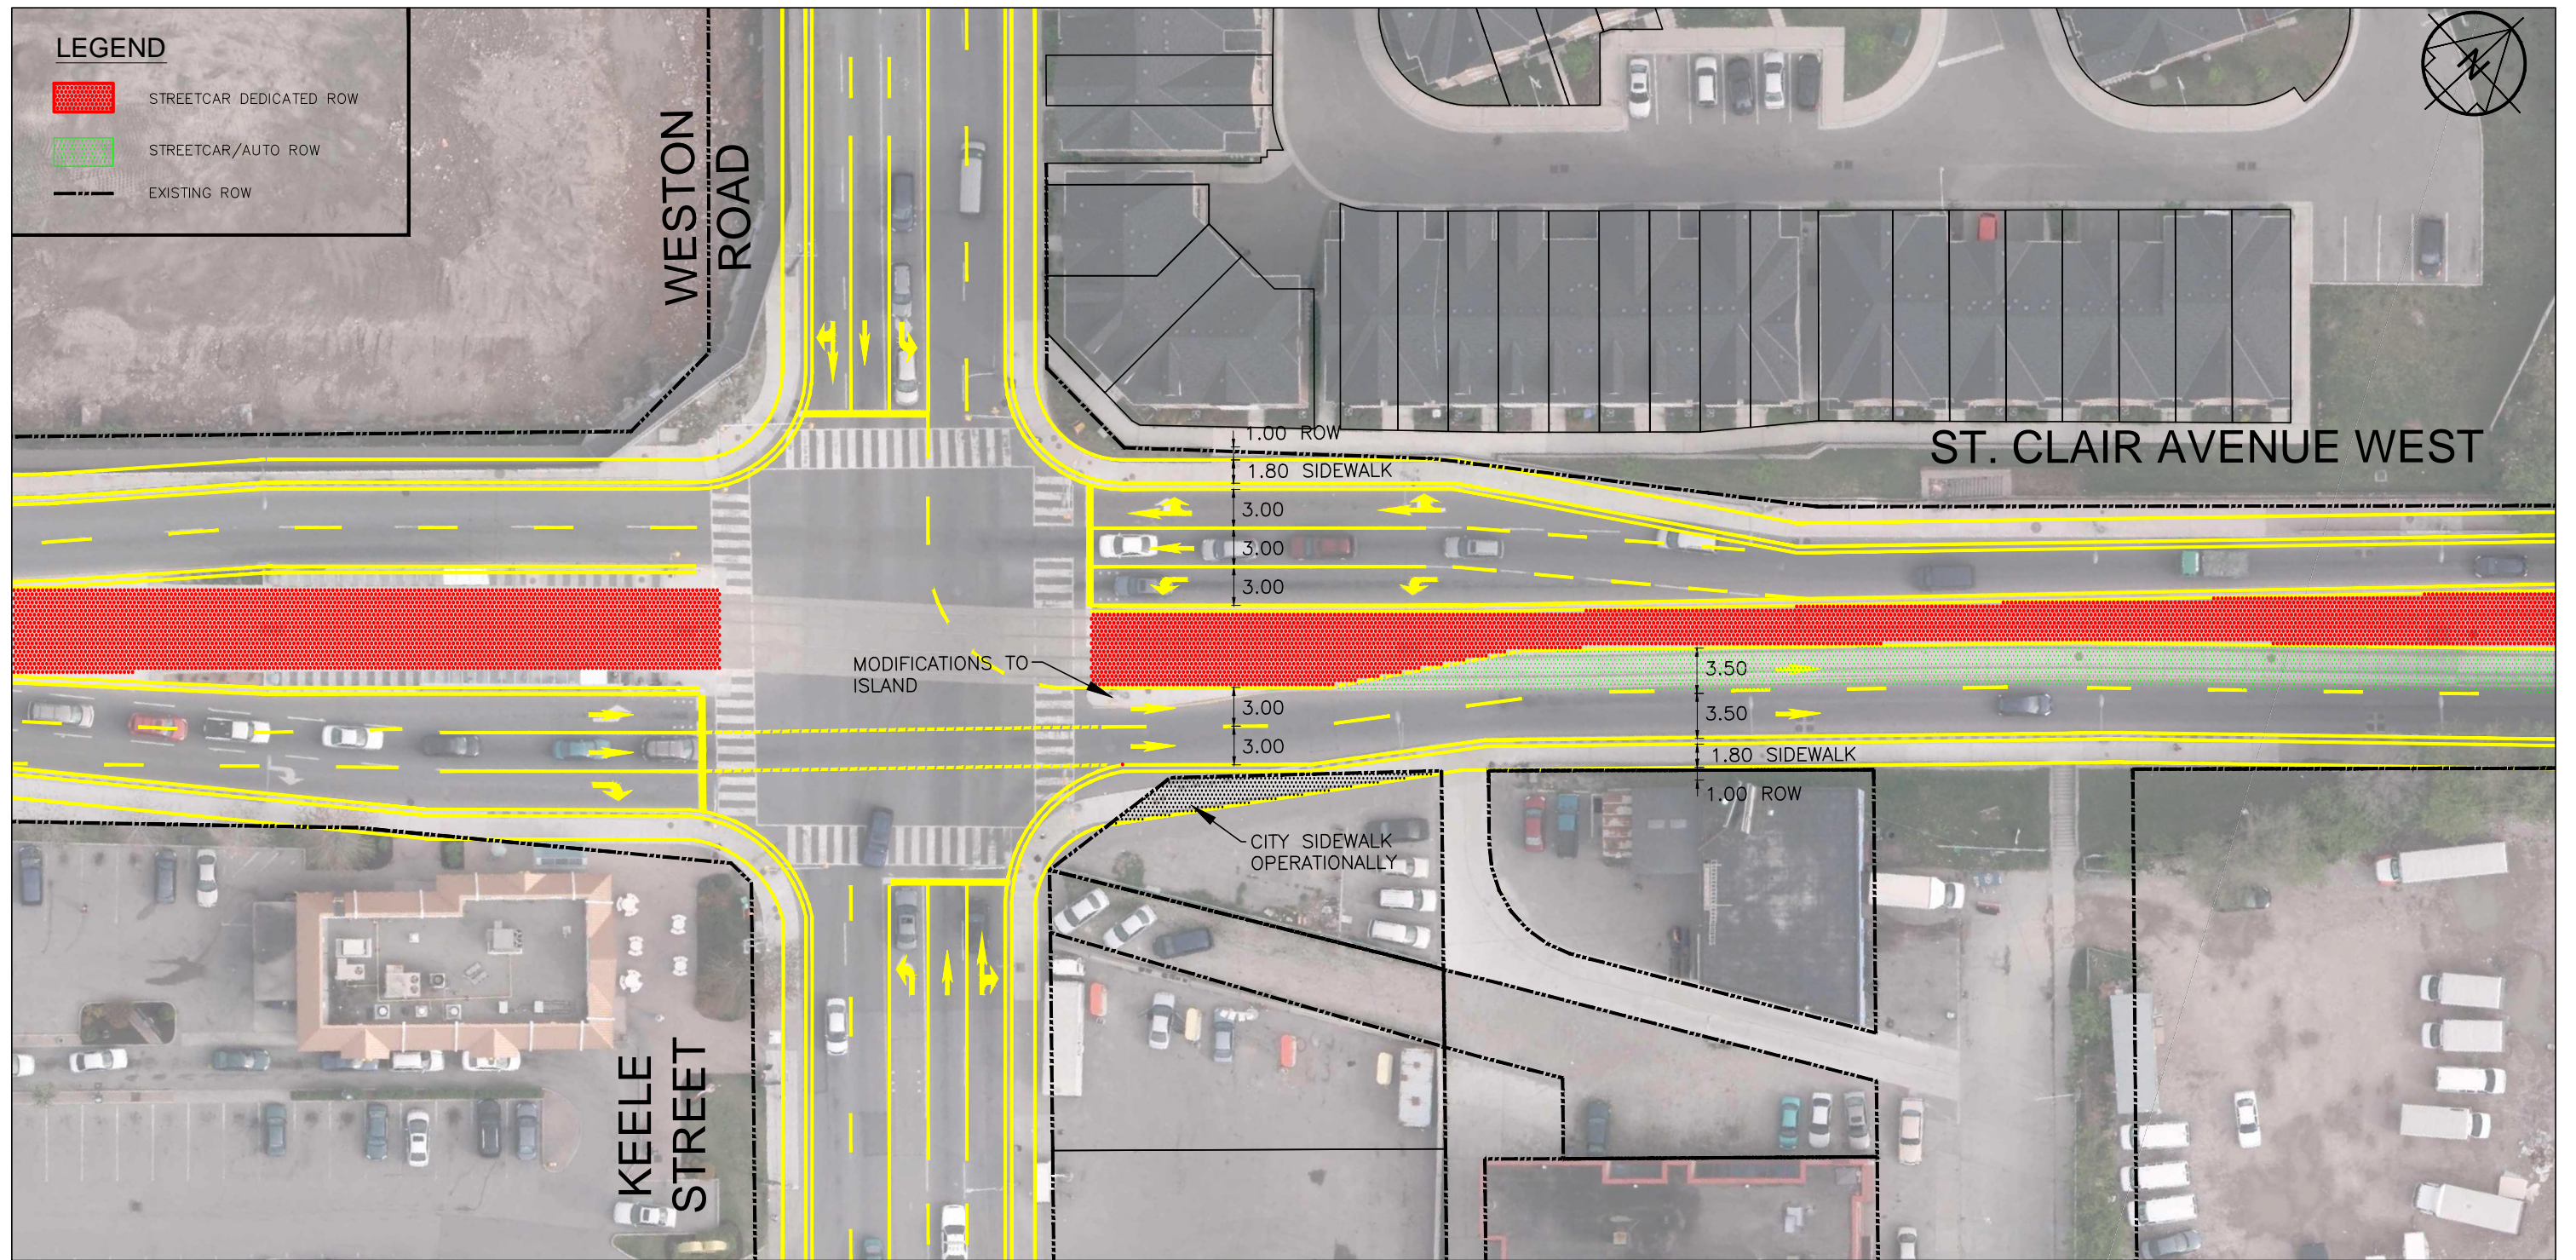


DRAFT

FOR DISCUSSION PURPOSES ONLY

NO.	DESCRIPTION	DATE	BY
5.			
4.			
3.			
2.			
1.			
REVISIONS			

LEA Consulting Ltd.
 Consulting Engineers
 and Planners
www.LEA.ca

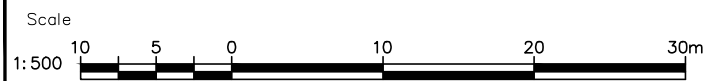

Project No.
 9309-200

Design: A.S. 2014-03-25
 Drawn: A.S./R.F. 2014-03-25
 Checked: V.L. 2014-03-25




**ST. CLAIR AVENUE WEST RAILWAY
 UNDERPASS AND ROAD IMPROVEMENTS**


SHORT TERM OPTION 3B - EB @ KEELE ST.

Drawing No.

4

LEGEND

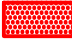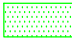 -  STREETCAR DEICATED ROW
-  STREETCAR/AUTO ROW
-  EXISTING ROW

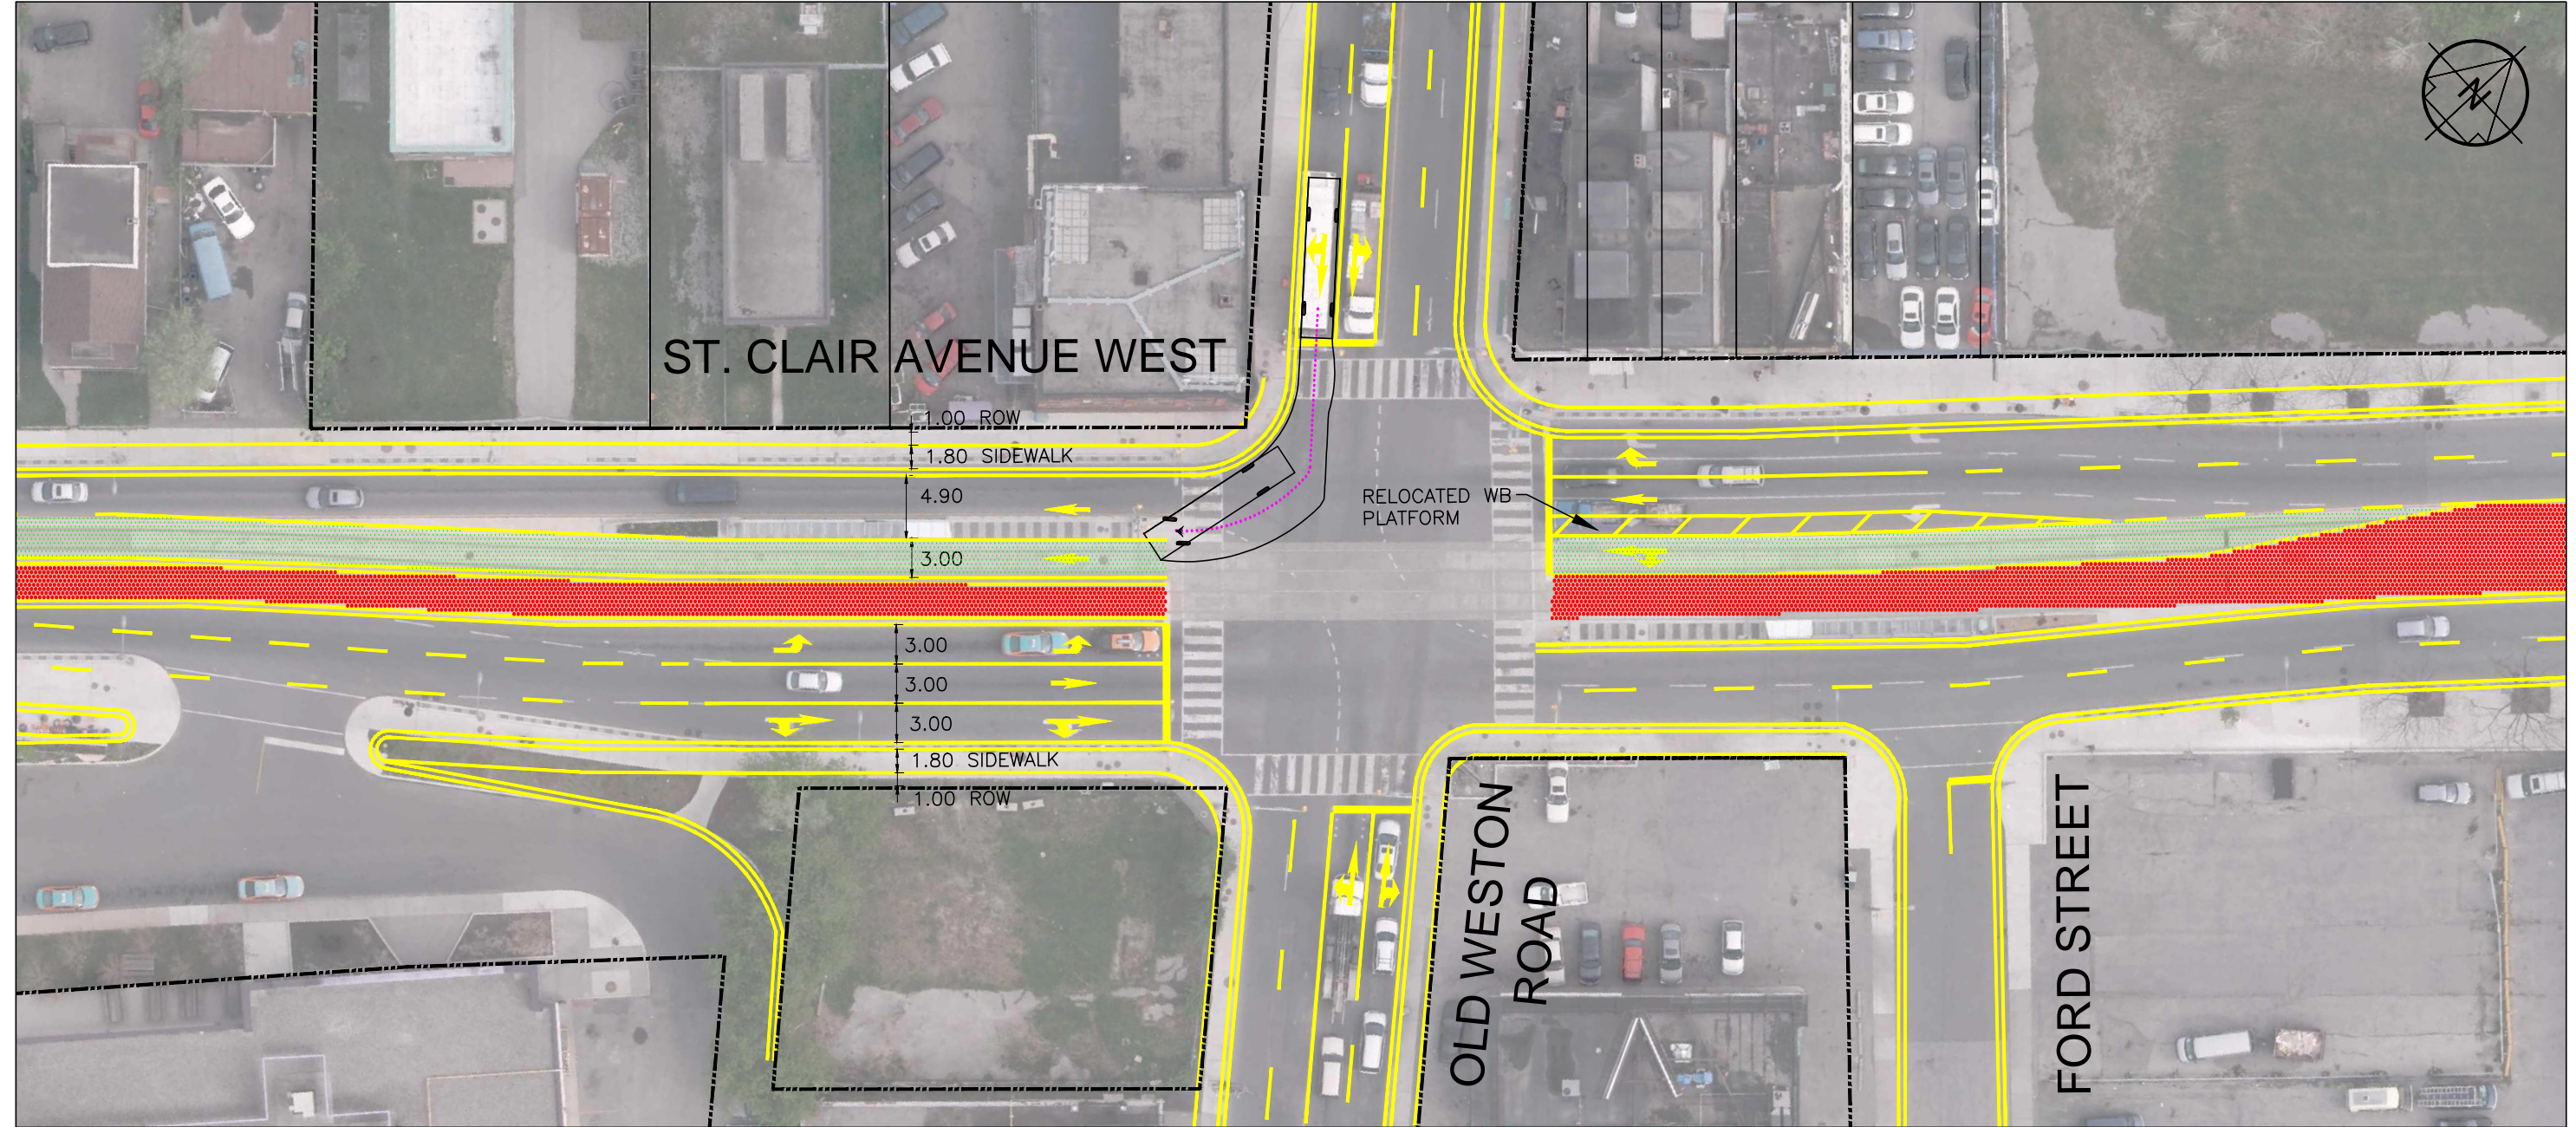


DRAFT

FOR DISCUSSION PURPOSES ONLY

NO.	DESCRIPTION	DATE	BY
5.			
4.			
3.			
2.			
1.			
REVISIONS			

LEA Consulting Ltd.
 Consulting Engineers
 and Planners
www.LEA.ca

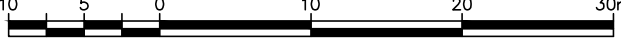

Scale
 1:500 


Project No.
 9309-200

Design: A.S. 2014-03-25
 Drawn: A.S./R.F. 2014-03-25
 Checked: V.L. 2014-03-25

**ST. CLAIR AVENUE WEST RAILWAY
 UNDERPASS AND ROAD IMPROVEMENTS**

SHORT TERM OPTION 4 - WB @ OLD WESTON RD

Drawing No.
 5

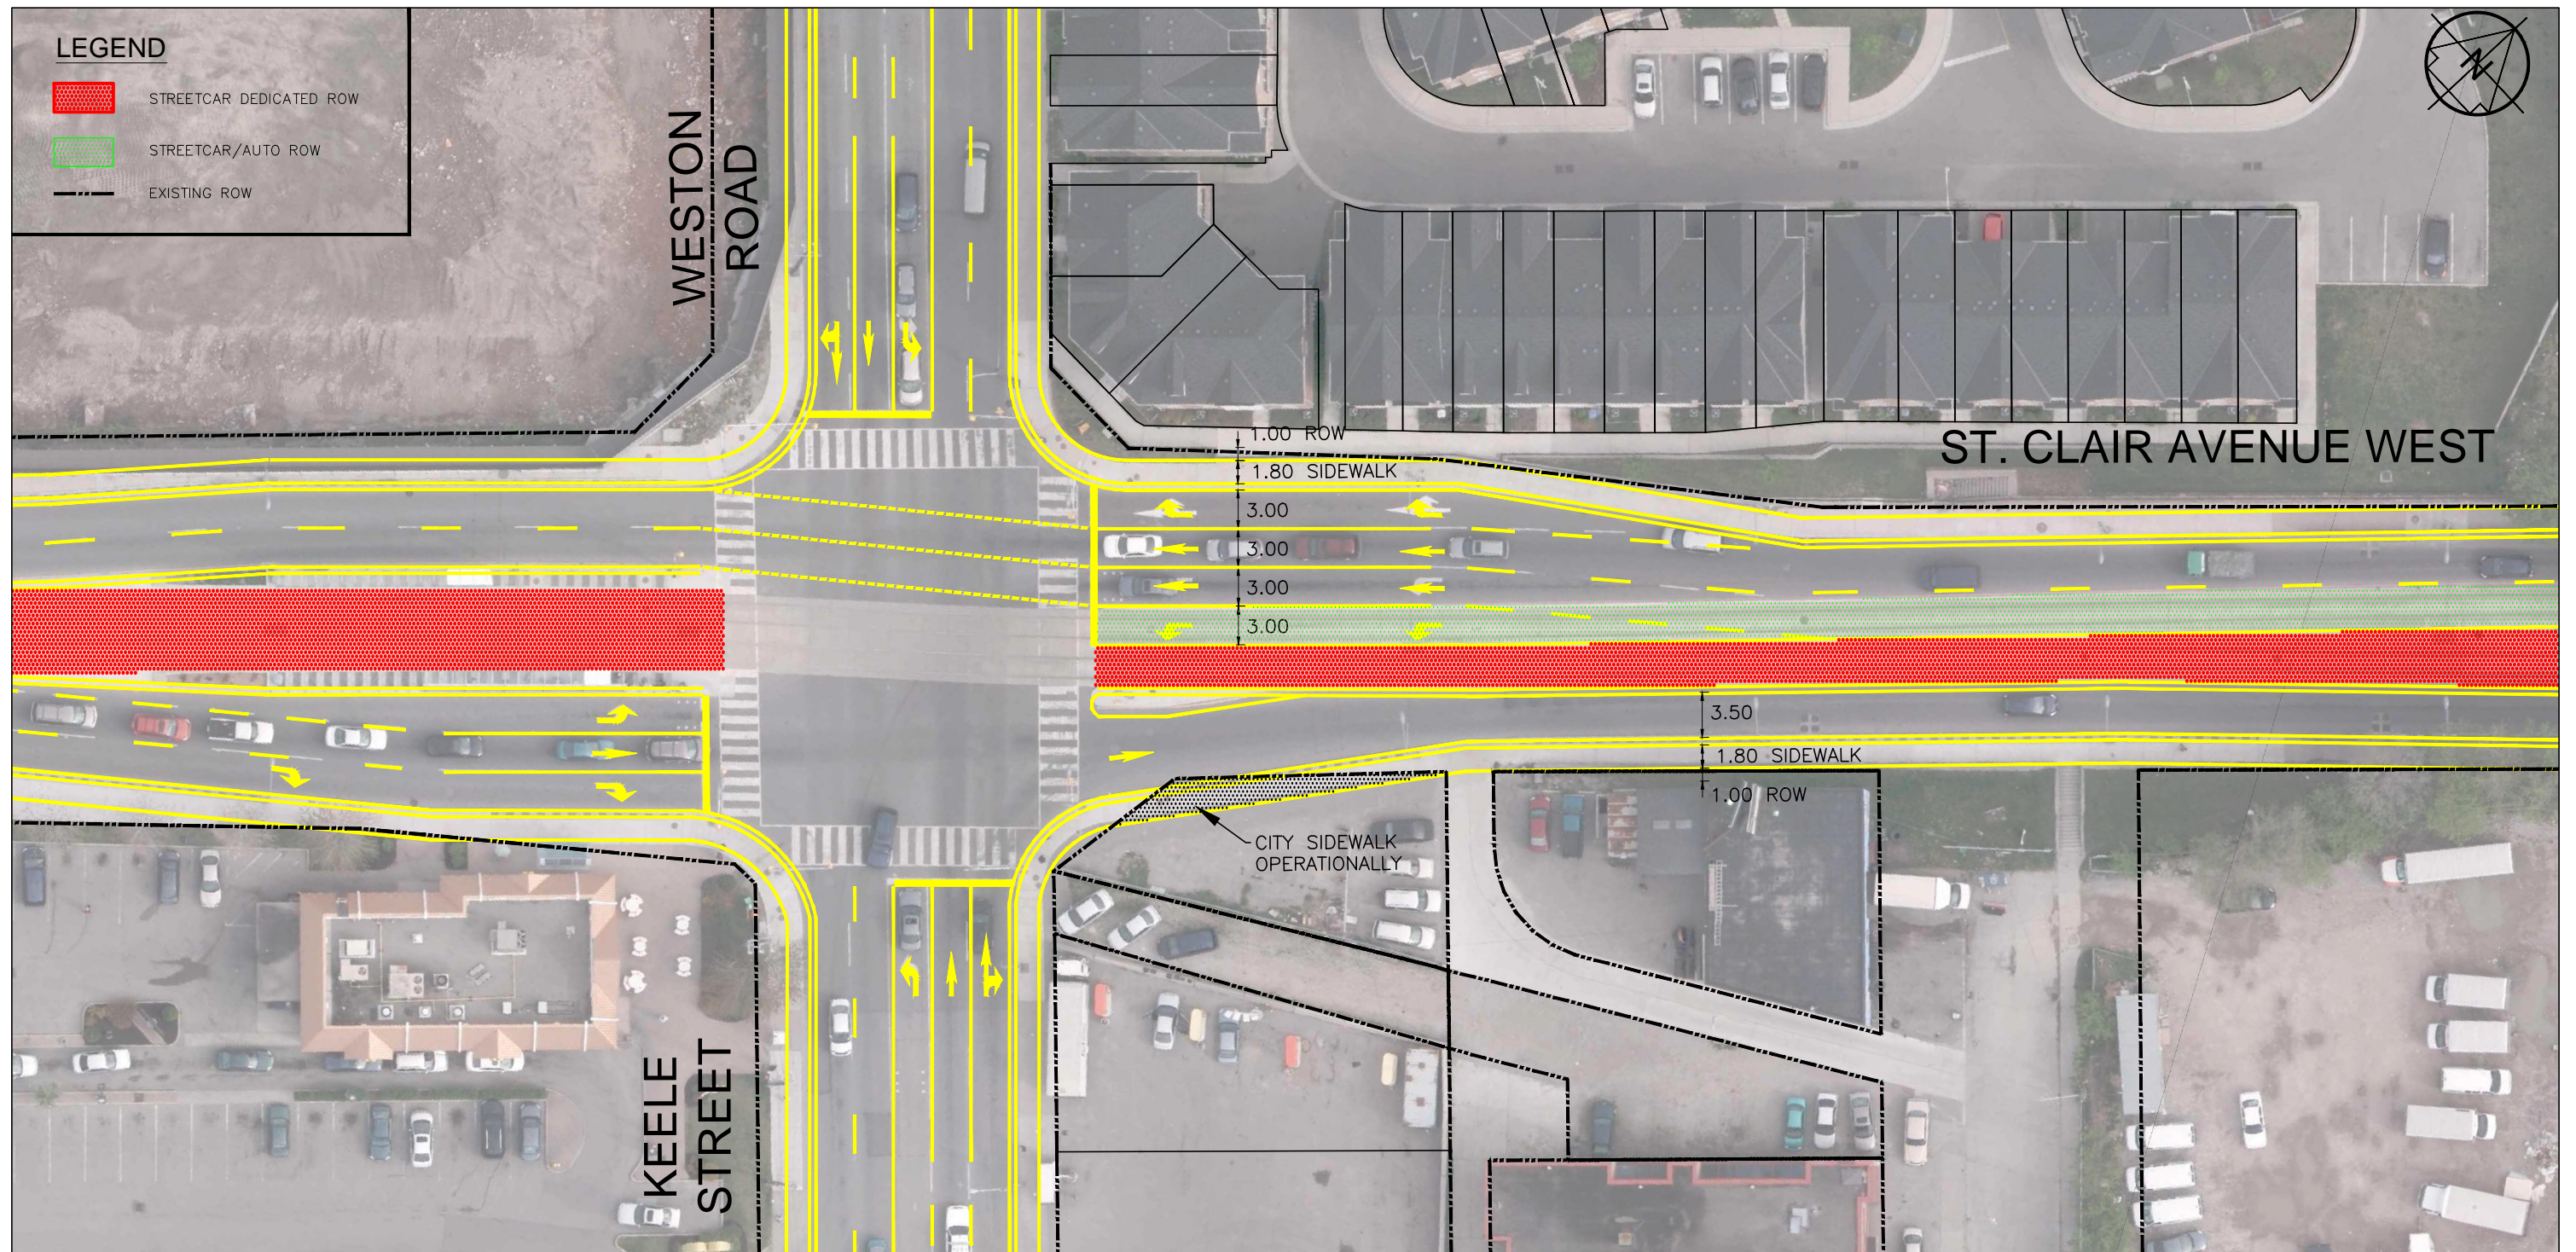


DRAFT

FOR DISCUSSION PURPOSES ONLY

NO.	DESCRIPTION	DATE	BY
5.			
4.			
3.			
2.			
1.			
REVISIONS			

LEA Consulting Ltd.
 Consulting Engineers
 and Planners
www.LEA.ca

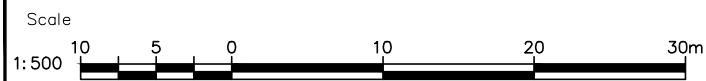


Project No.
 9309-200

Design: A.S. 2014-03-25
 Drawn: A.S./R.F. 2014-03-25
 Checked: V.L. 2014-03-25

**ST. CLAIR AVENUE WEST RAILWAY
 UNDERPASS AND ROAD IMPROVEMENTS**
SHORT TERM OPTION 5 - WB @ WESTON RD.

Drawing No.

6

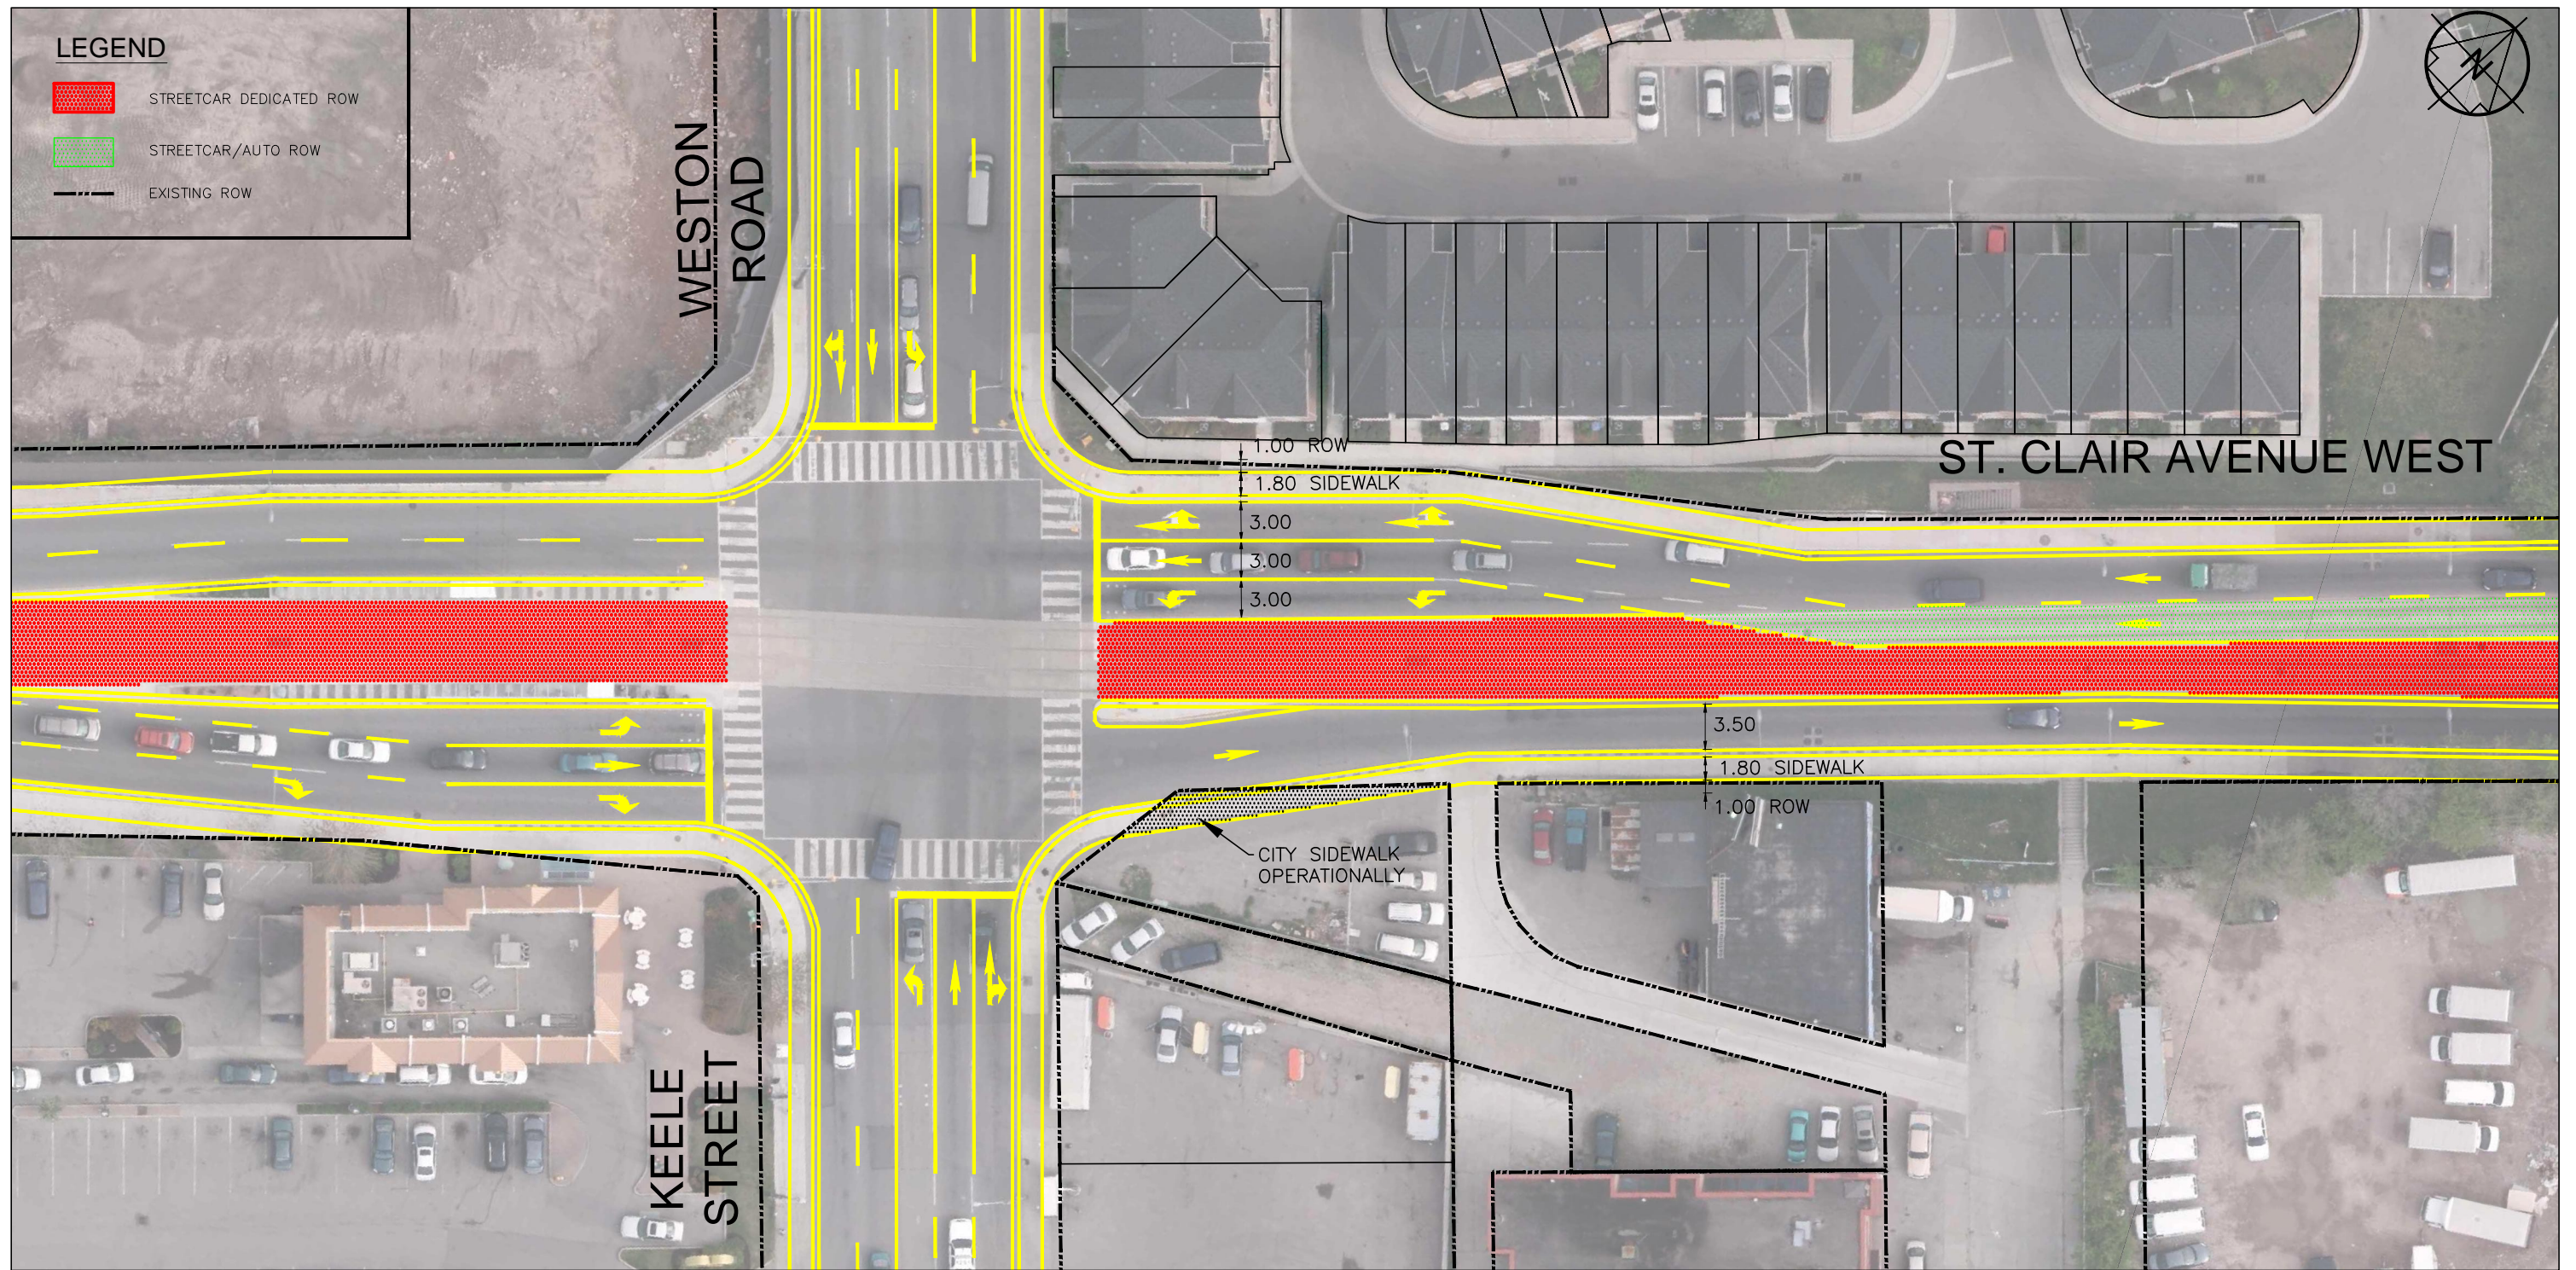


DRAFT

FOR DISCUSSION PURPOSES ONLY

NO.	DESCRIPTION	DATE	BY
5.			
4.			
3.			
2.			
1.			
REVISIONS			

LEA Consulting Ltd.
 Consulting Engineers
 and Planners
www.LEA.ca

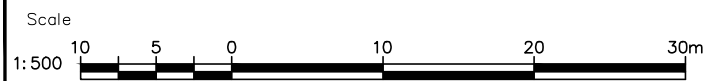

Project No.
 9309-200

Design: A.S. 2014-03-25
 Drawn: A.S./R.F. 2014-03-25
 Checked: V.L. 2014-03-25

ST. CLAIR AVENUE WEST RAILWAY
 UNDERPASS AND ROAD IMPROVEMENTS

SHORT TERM OPTION 6 - WB @ WESTON RD.

Drawing No.

7