



ONE-WAY STREET

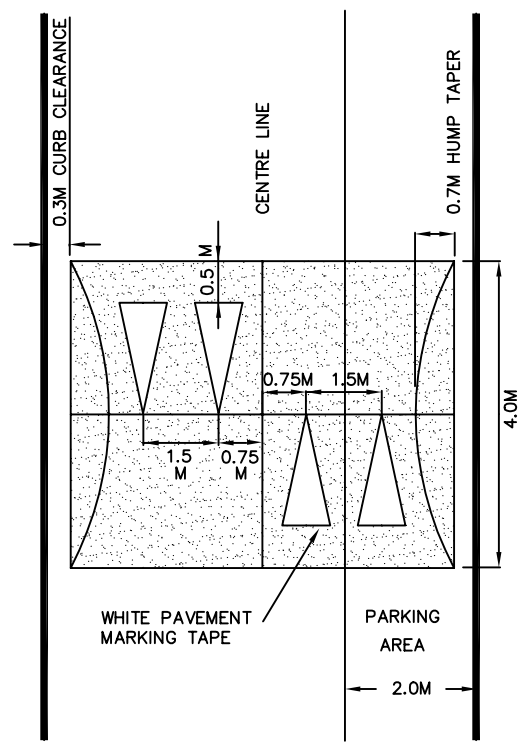

TWO-WAY STREET

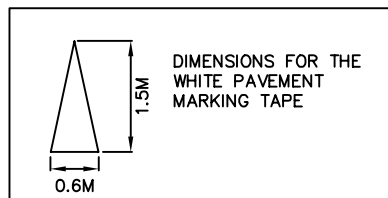

METRIC
ALL DIMENSIONS SHOWN HERE ARE IN MILLIMETRES UNLESS OTHERWISE NOTED



WORKS & EMERGENCY SERVICES

TECHNICAL SERVICES DIVISION
Engineering Services - Works Facilities & Structures

SPEED HUMP

SCALE: N.T.S.

DATE: MAY, 2003

DRAFTING: V. DIDIANO

DRAWING NUMBER:

T-504.02

SHEET: 1