


NOTE: MIN. REBAR COVER  
50mm CONCRETE 30MPa  
WITH 5%-7% ENTRAINED  
AIR.

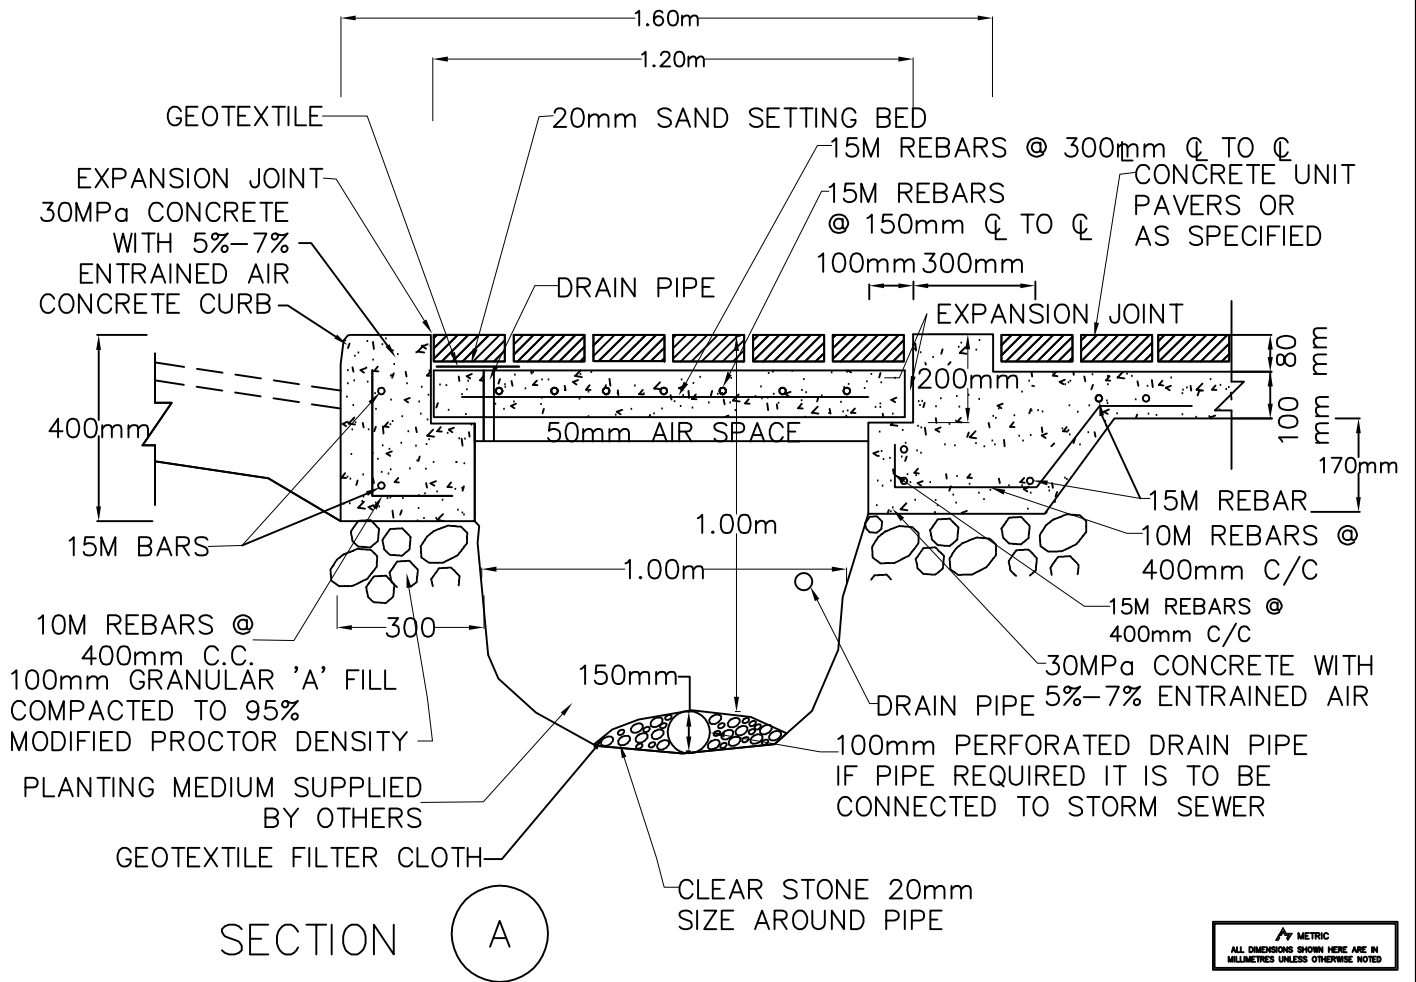

**METRIC**  
ALL DIMENSIONS SHOWN HERE ARE IN  
MILLIMETRES UNLESS OTHERWISE NOTED

APPROVED BY

SCALE

N.T.S.



**CONTINUOUS TREE PIT  
IN SIDEWALK AT CURB WITH CONCRETE PAVERS**

DATE: MARCH, 2002

REVISED:

STANDARD No.  
T-310.050-3T7