


SEE RAISED MEDIAN
PLANTING TREATMENT
DETAIL T-504.01-2 IF PLANTING
IS TO BE INSTALLED IN
MEDIAN.

UNIT PAVERS ON CONCRETE.
USE STAGGERED RUNNING
BOND, OF 200 x 200 CUT
TO FIT.

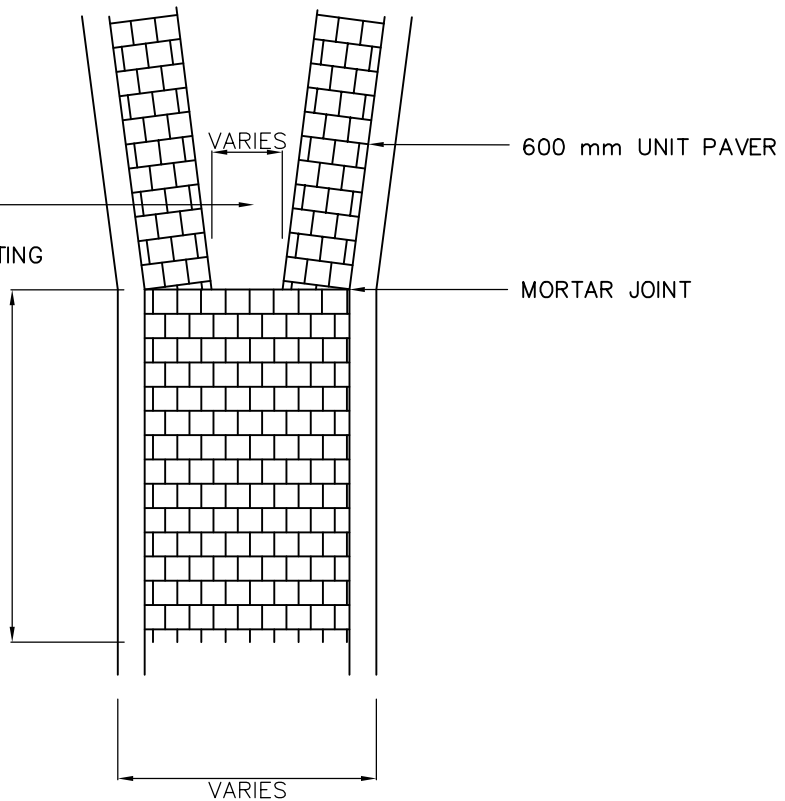

METRIC
ALL DIMENSIONS SHOWN HERE ARE IN
MILLIMETRES UNLESS OTHERWISE NOTED



WORKS & EMERGENCY SERVICES

TECHNICAL SERVICES DIVISION
Engineering Services - Works Facilities & Structures

**RAISED MEDIAN
PAVEMENT TREATMENT**

SCALE: N.T.S.
DATE: DECEMBER, 2003
DRAFTING: V. DIDIANO

DRAWING NUMBER:
T-504.01-1
SHEET: 1