


NOTES:

- A. 3.0m MINIMUM FOR SIGNALIZED INTERSECTIONS, 2.5m MINIMUM FOR NON SIGNALIZED INTERSECTIONS WITH PEDESTRIAN CROSSING PAVEMENT MARKINGS, 2.1m MINIMUM FOR NON SIGNALIZED INTERSECTIONS WITHOUT PEDESTRIAN CROSSING PAVEMENT MARKINGS.
- 1. REFER TO T-310.030-9 FOR INFORMATION ABOUT THE LOCATION OF DROPPED CURBS.

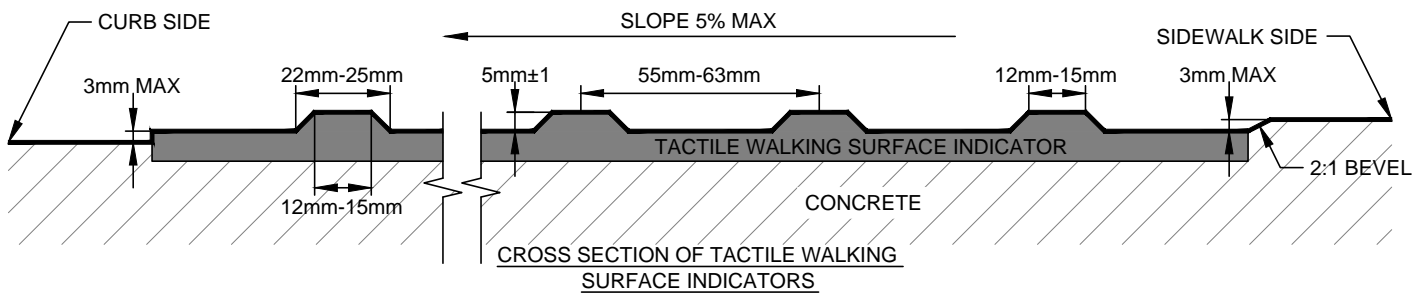

All dimensions are in millimetres unless otherwise shown.



ENGINEERING AND CONSTRUCTION SERVICES STANDARD DRAWING

REV 0

APR 2014

**TACTILE WALKING SURFACE INDICATOR
AND DEPRESSED CURB DETAIL**

T-310.030-11

NTS

SHEET 1