



B O U L E V A R D

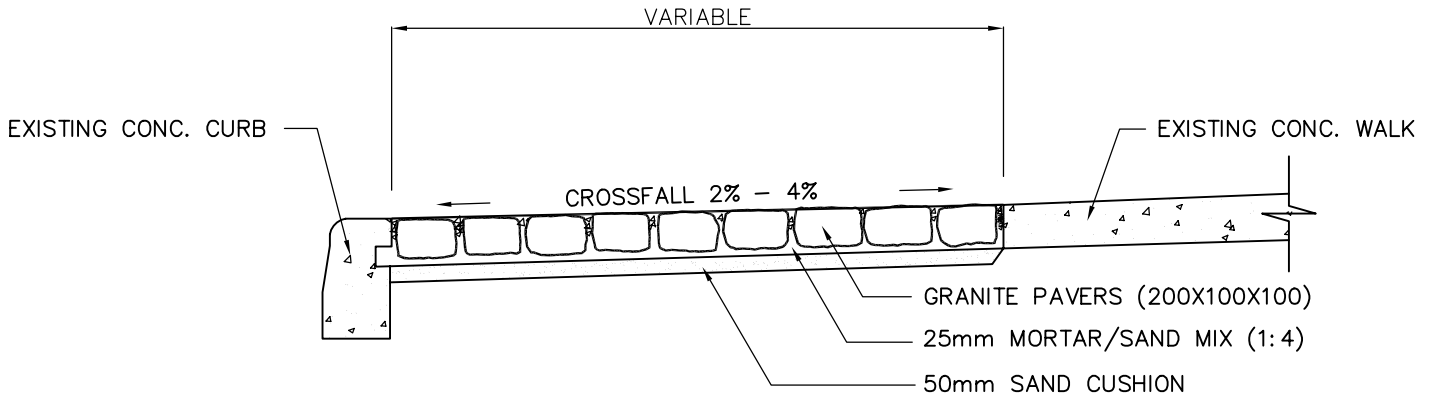

SECTION

B O U L E V A R D

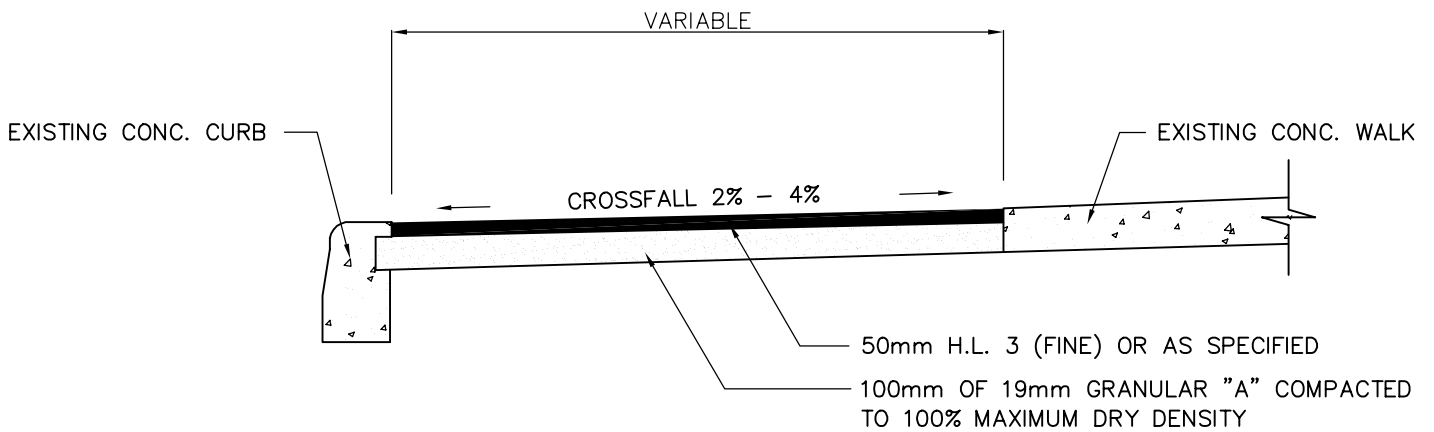

SECTION

METRIC  
ALL DIMENSIONS SHOWN HERE ARE IN MILLIMETRES UNLESS OTHERWISE NOTED



**WORKS & EMERGENCY SERVICES**

**TECHNICAL SERVICES DIVISION**  
Engineering Services - Works Facilities & Structures

**DETAIL OF BOULEVARD PAVING**

SCALE: N.T.S.  
DATE: DECEMBER, 2003  
DRAFTING: V. DIDIANO

DRAWING NUMBER:  
**T-561.030-4**  
SHEET: 1