


SECTION - BOULEVARD WITH UNIT PAVERS

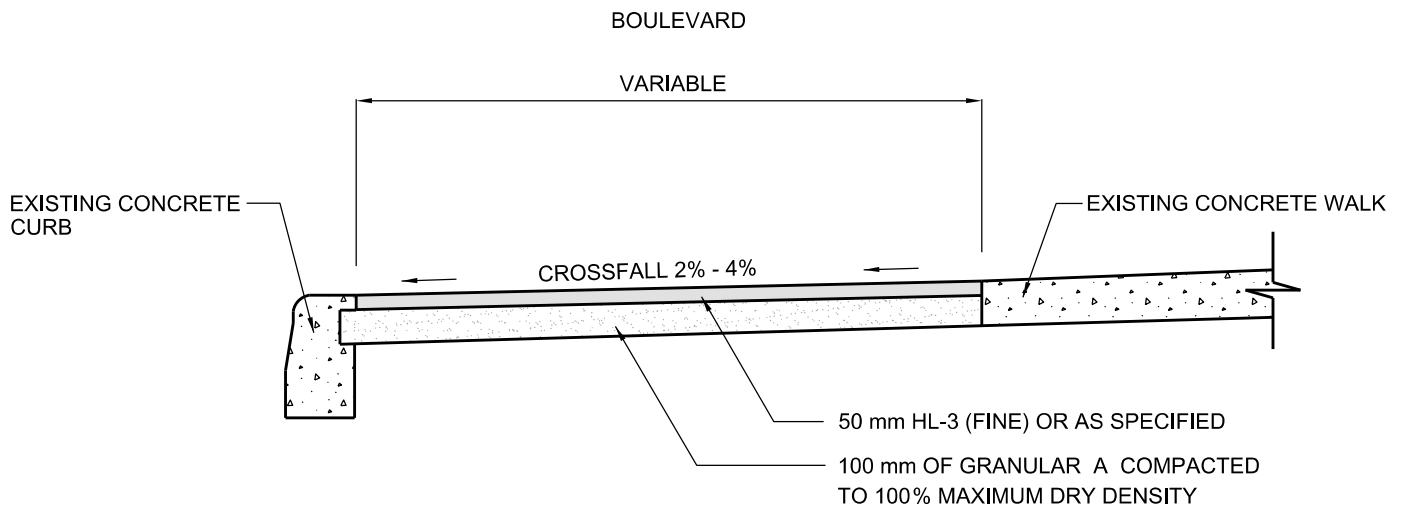

SECTION - BOULEVARD WITH ASPHALT PAVING

All dimensions are in millimetres unless otherwise shown.



ENGINEERING & CONSTRUCTION SERVICES STANDARD DRAWING

REV 1

NOV 2014

DETAIL OF BOULEVARD PAVING

T-561.030-4

NTS

SH 1 OF 4