


PLAN

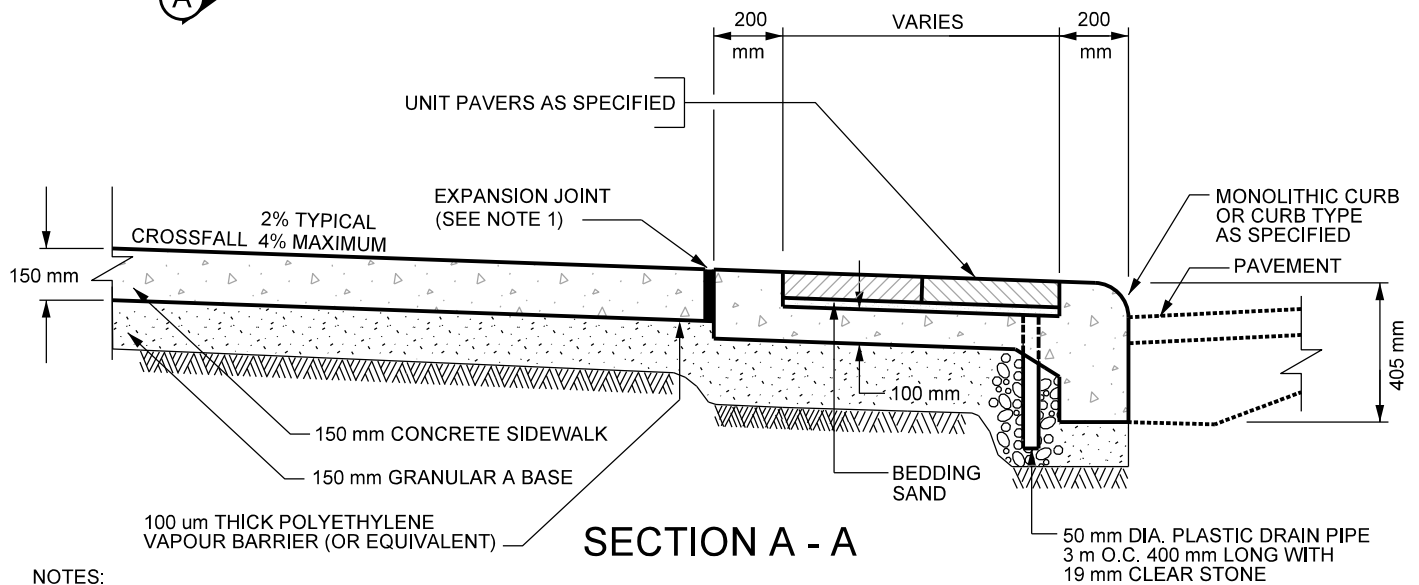

SECTION A - A

NOTES:

1. WHEN SIDEWALK WIDTH IS LESS THAN 2.0 m REPLACE EXPANSION JOINT WITH TOOLED JOINT AND PLACE CURB, BASE AND WALK MONOLITHICALLY.
2. LAYOUT PATTERN, COLOUR, PAVER SIZE AND CURB TYPE AS SPECIFIED.

All dimensions are in millimetres unless otherwise shown.



ENGINEERING & CONSTRUCTION SERVICES STANDARD DRAWING

REV 4

SEP 2017

**SIDEWALK PAVED WITH  
UNIT PAVER BAND AT CURB**

**T-310.020-2**

NTS

SHEET 1