



# COMMUNITY CONNECTIONS

## Typical Layout


Plan

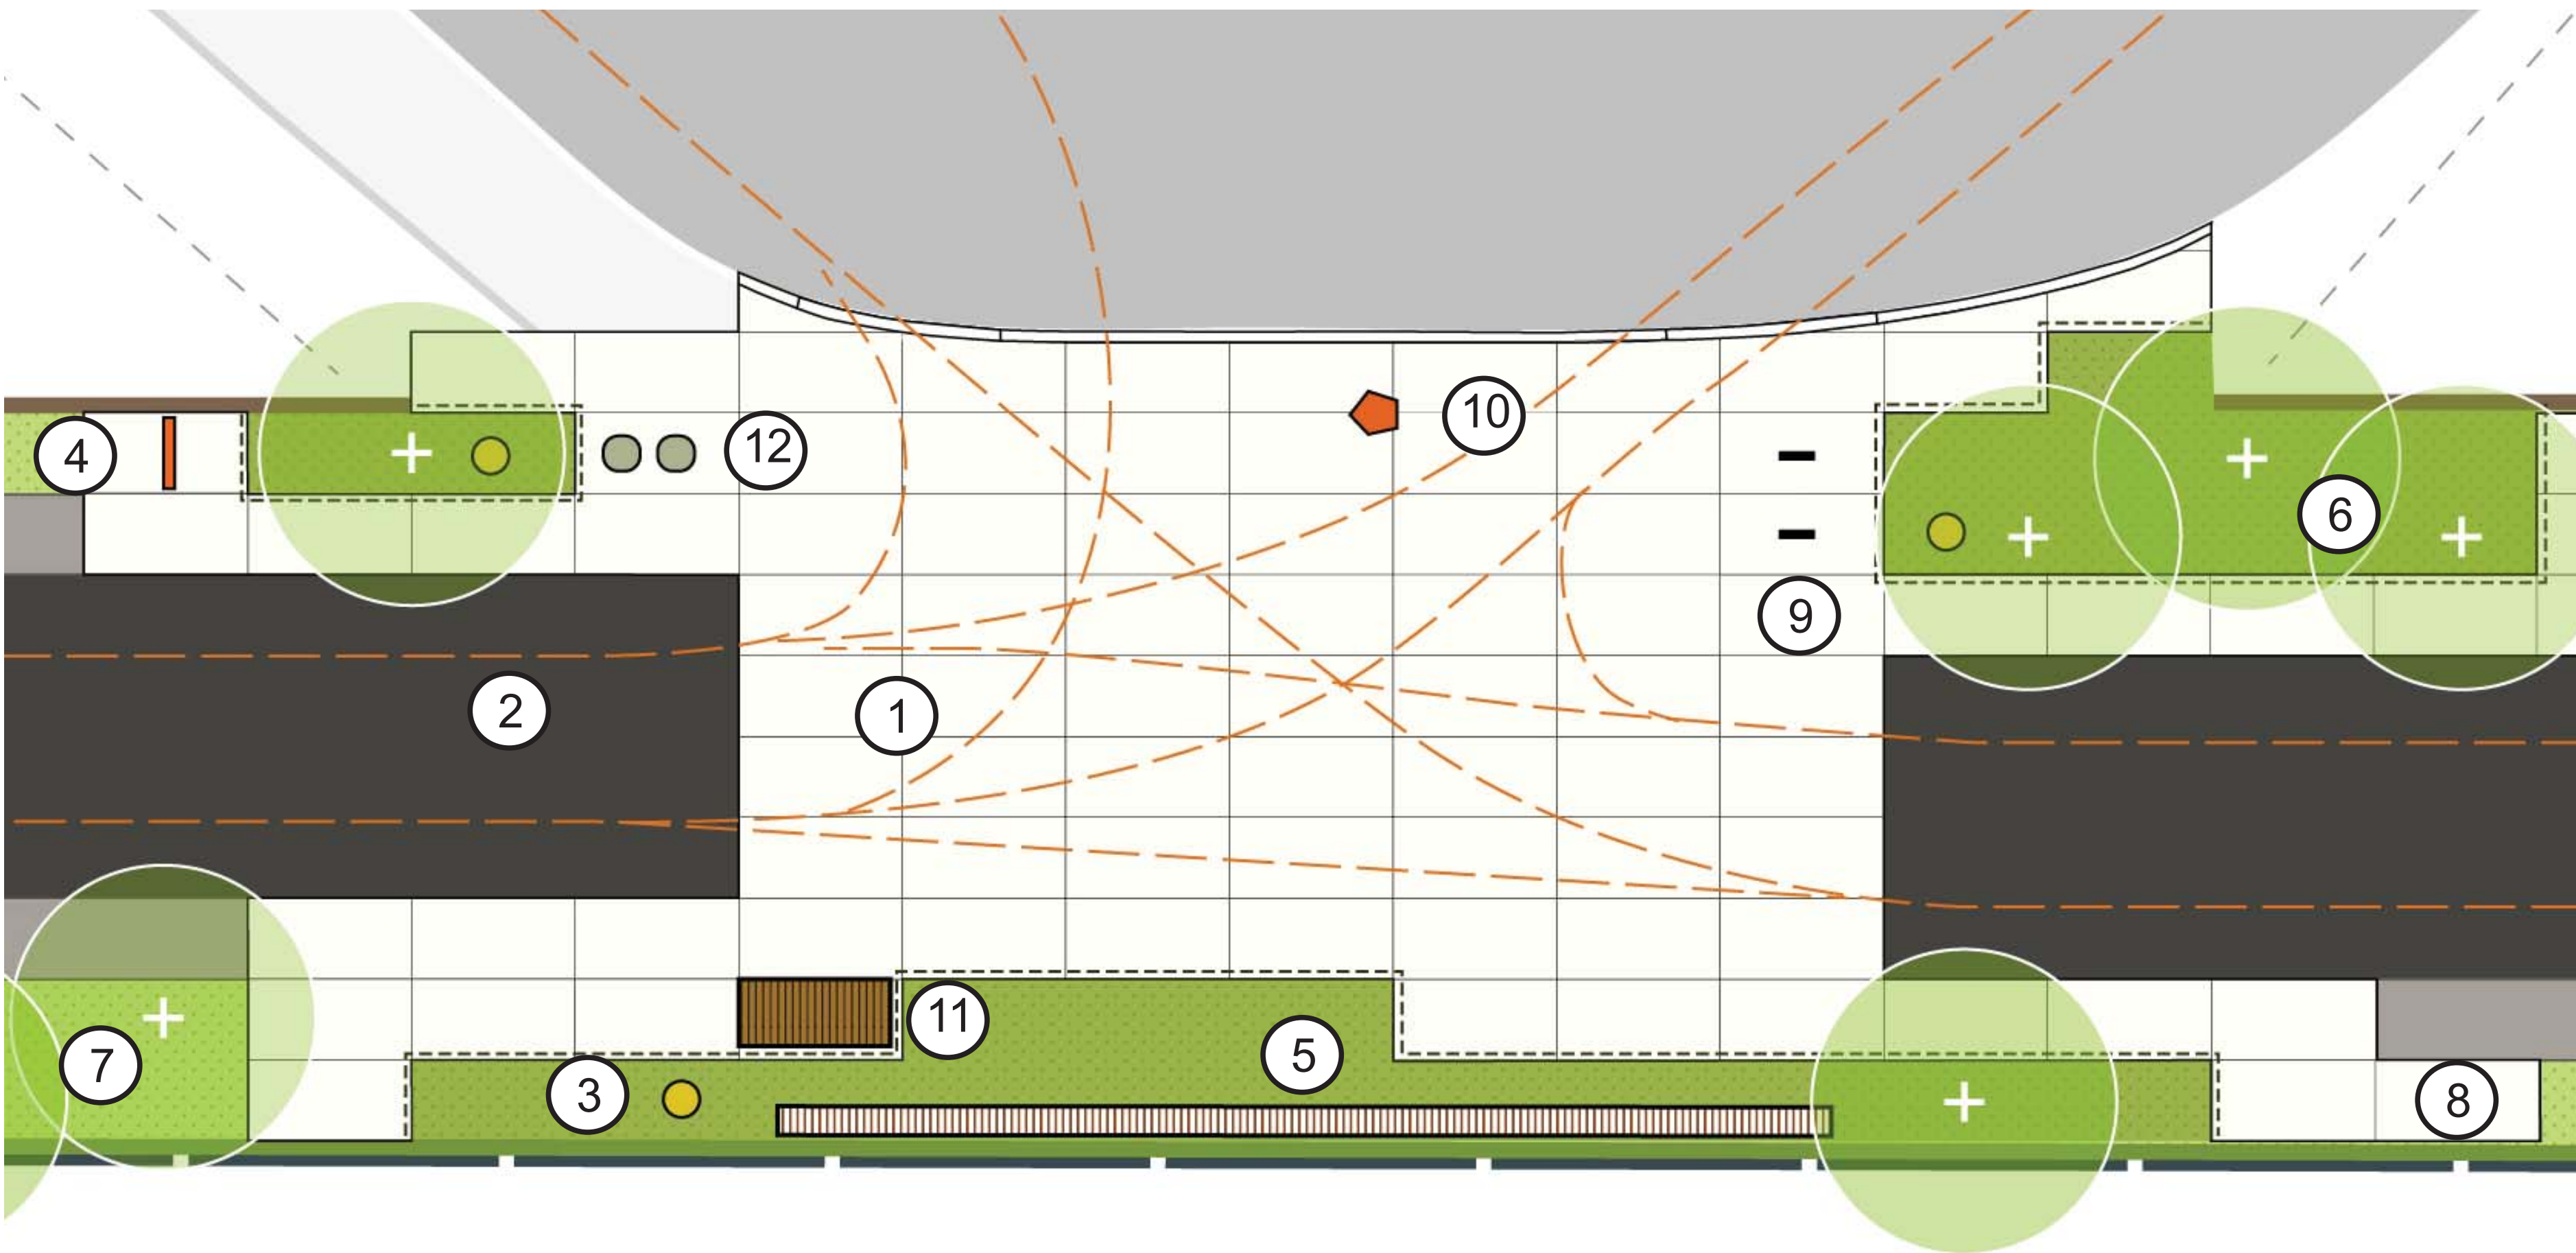

Section

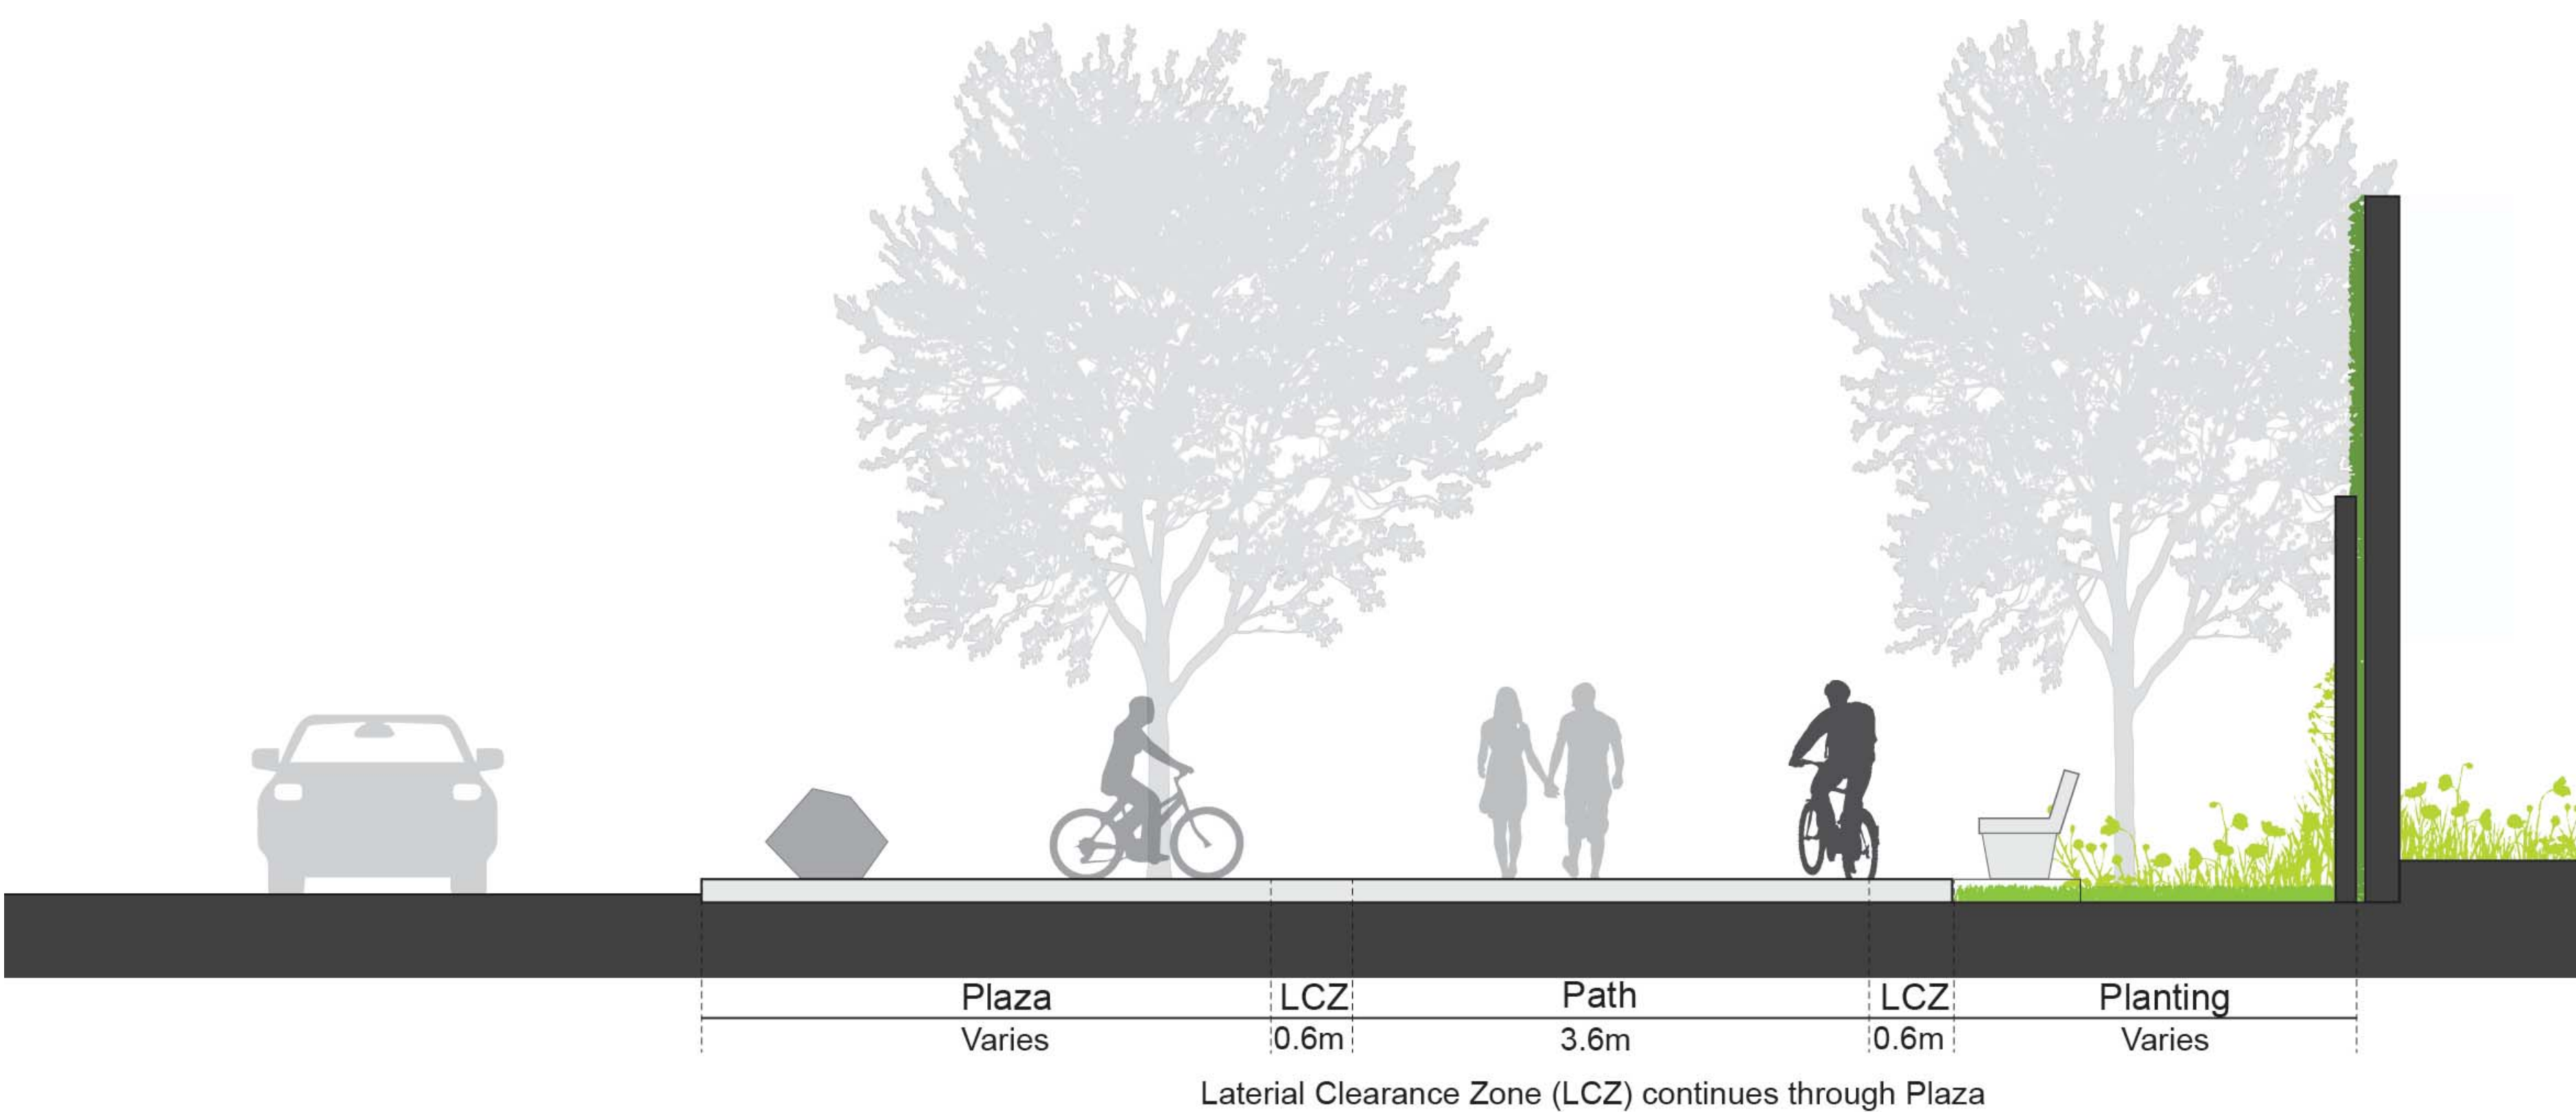


Material Palette

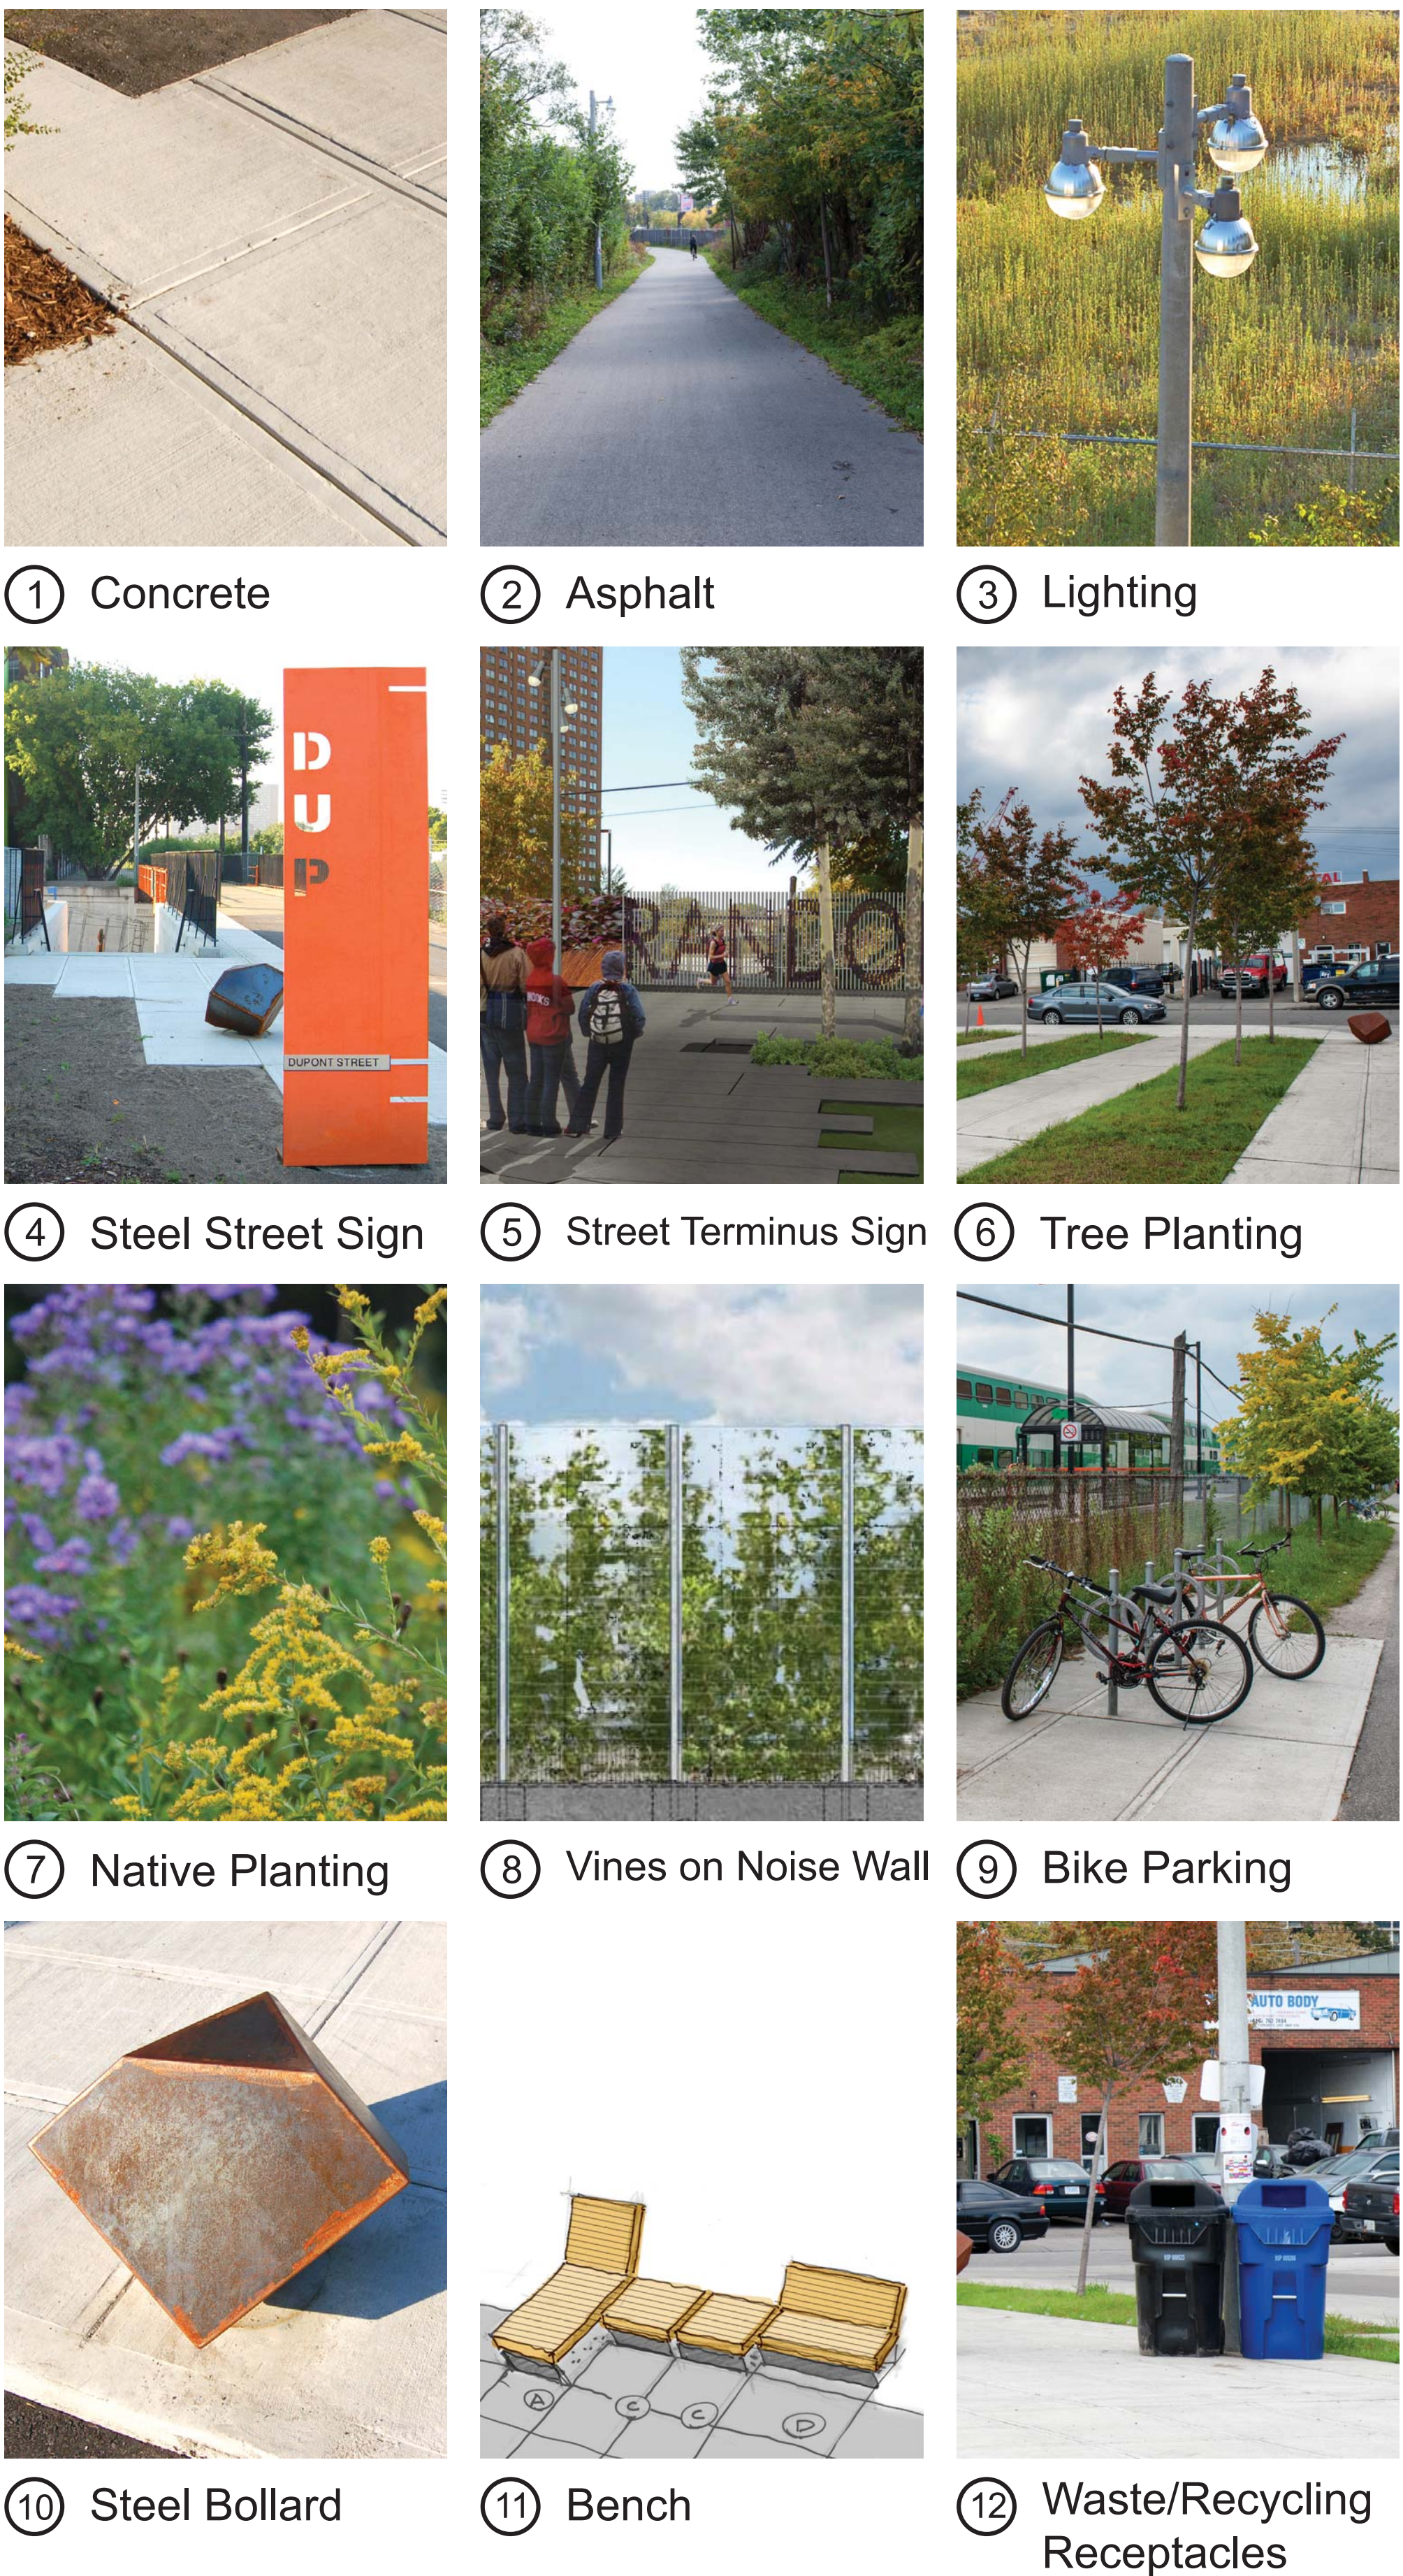

View



Key Plan

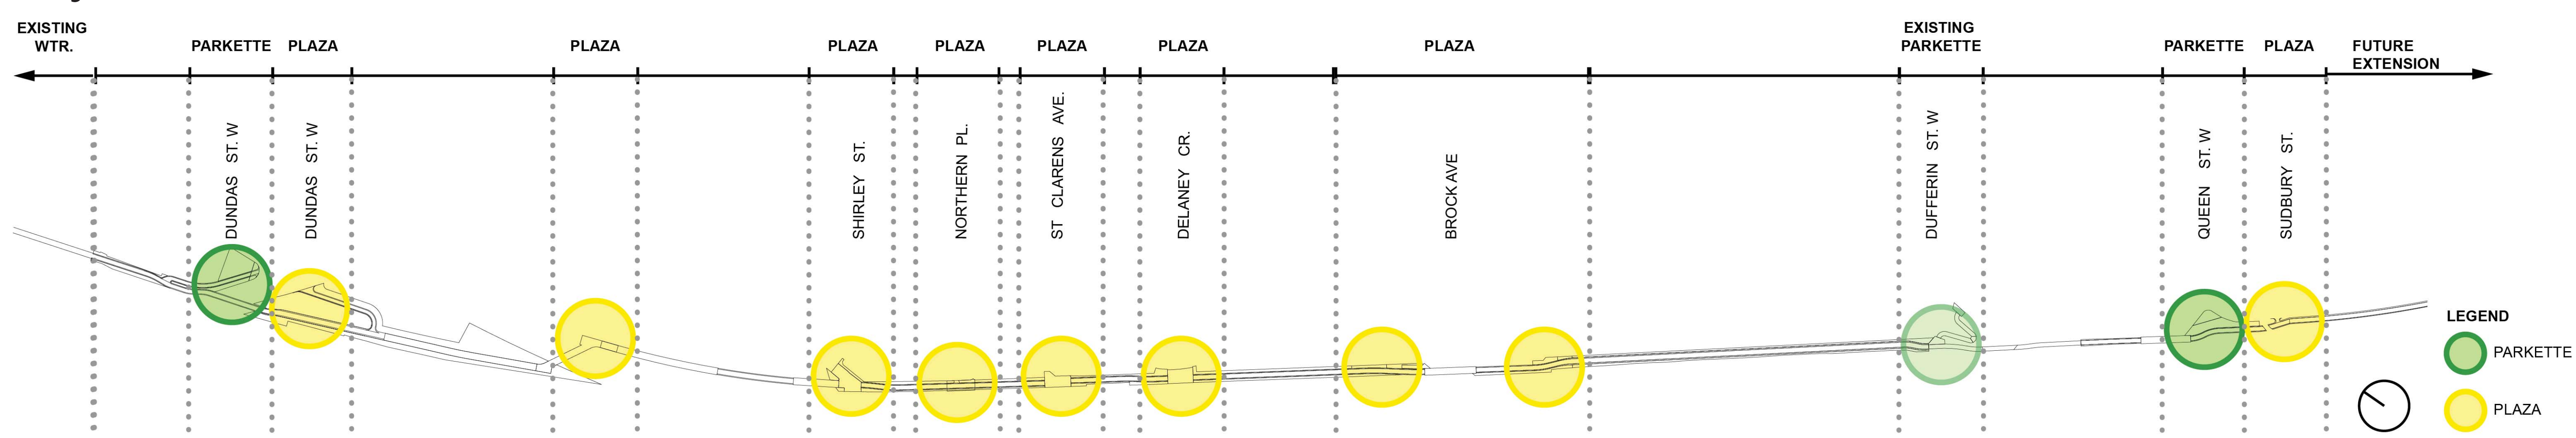





# MULTI-USE PATH

## Typical Layout


Plan - Typical

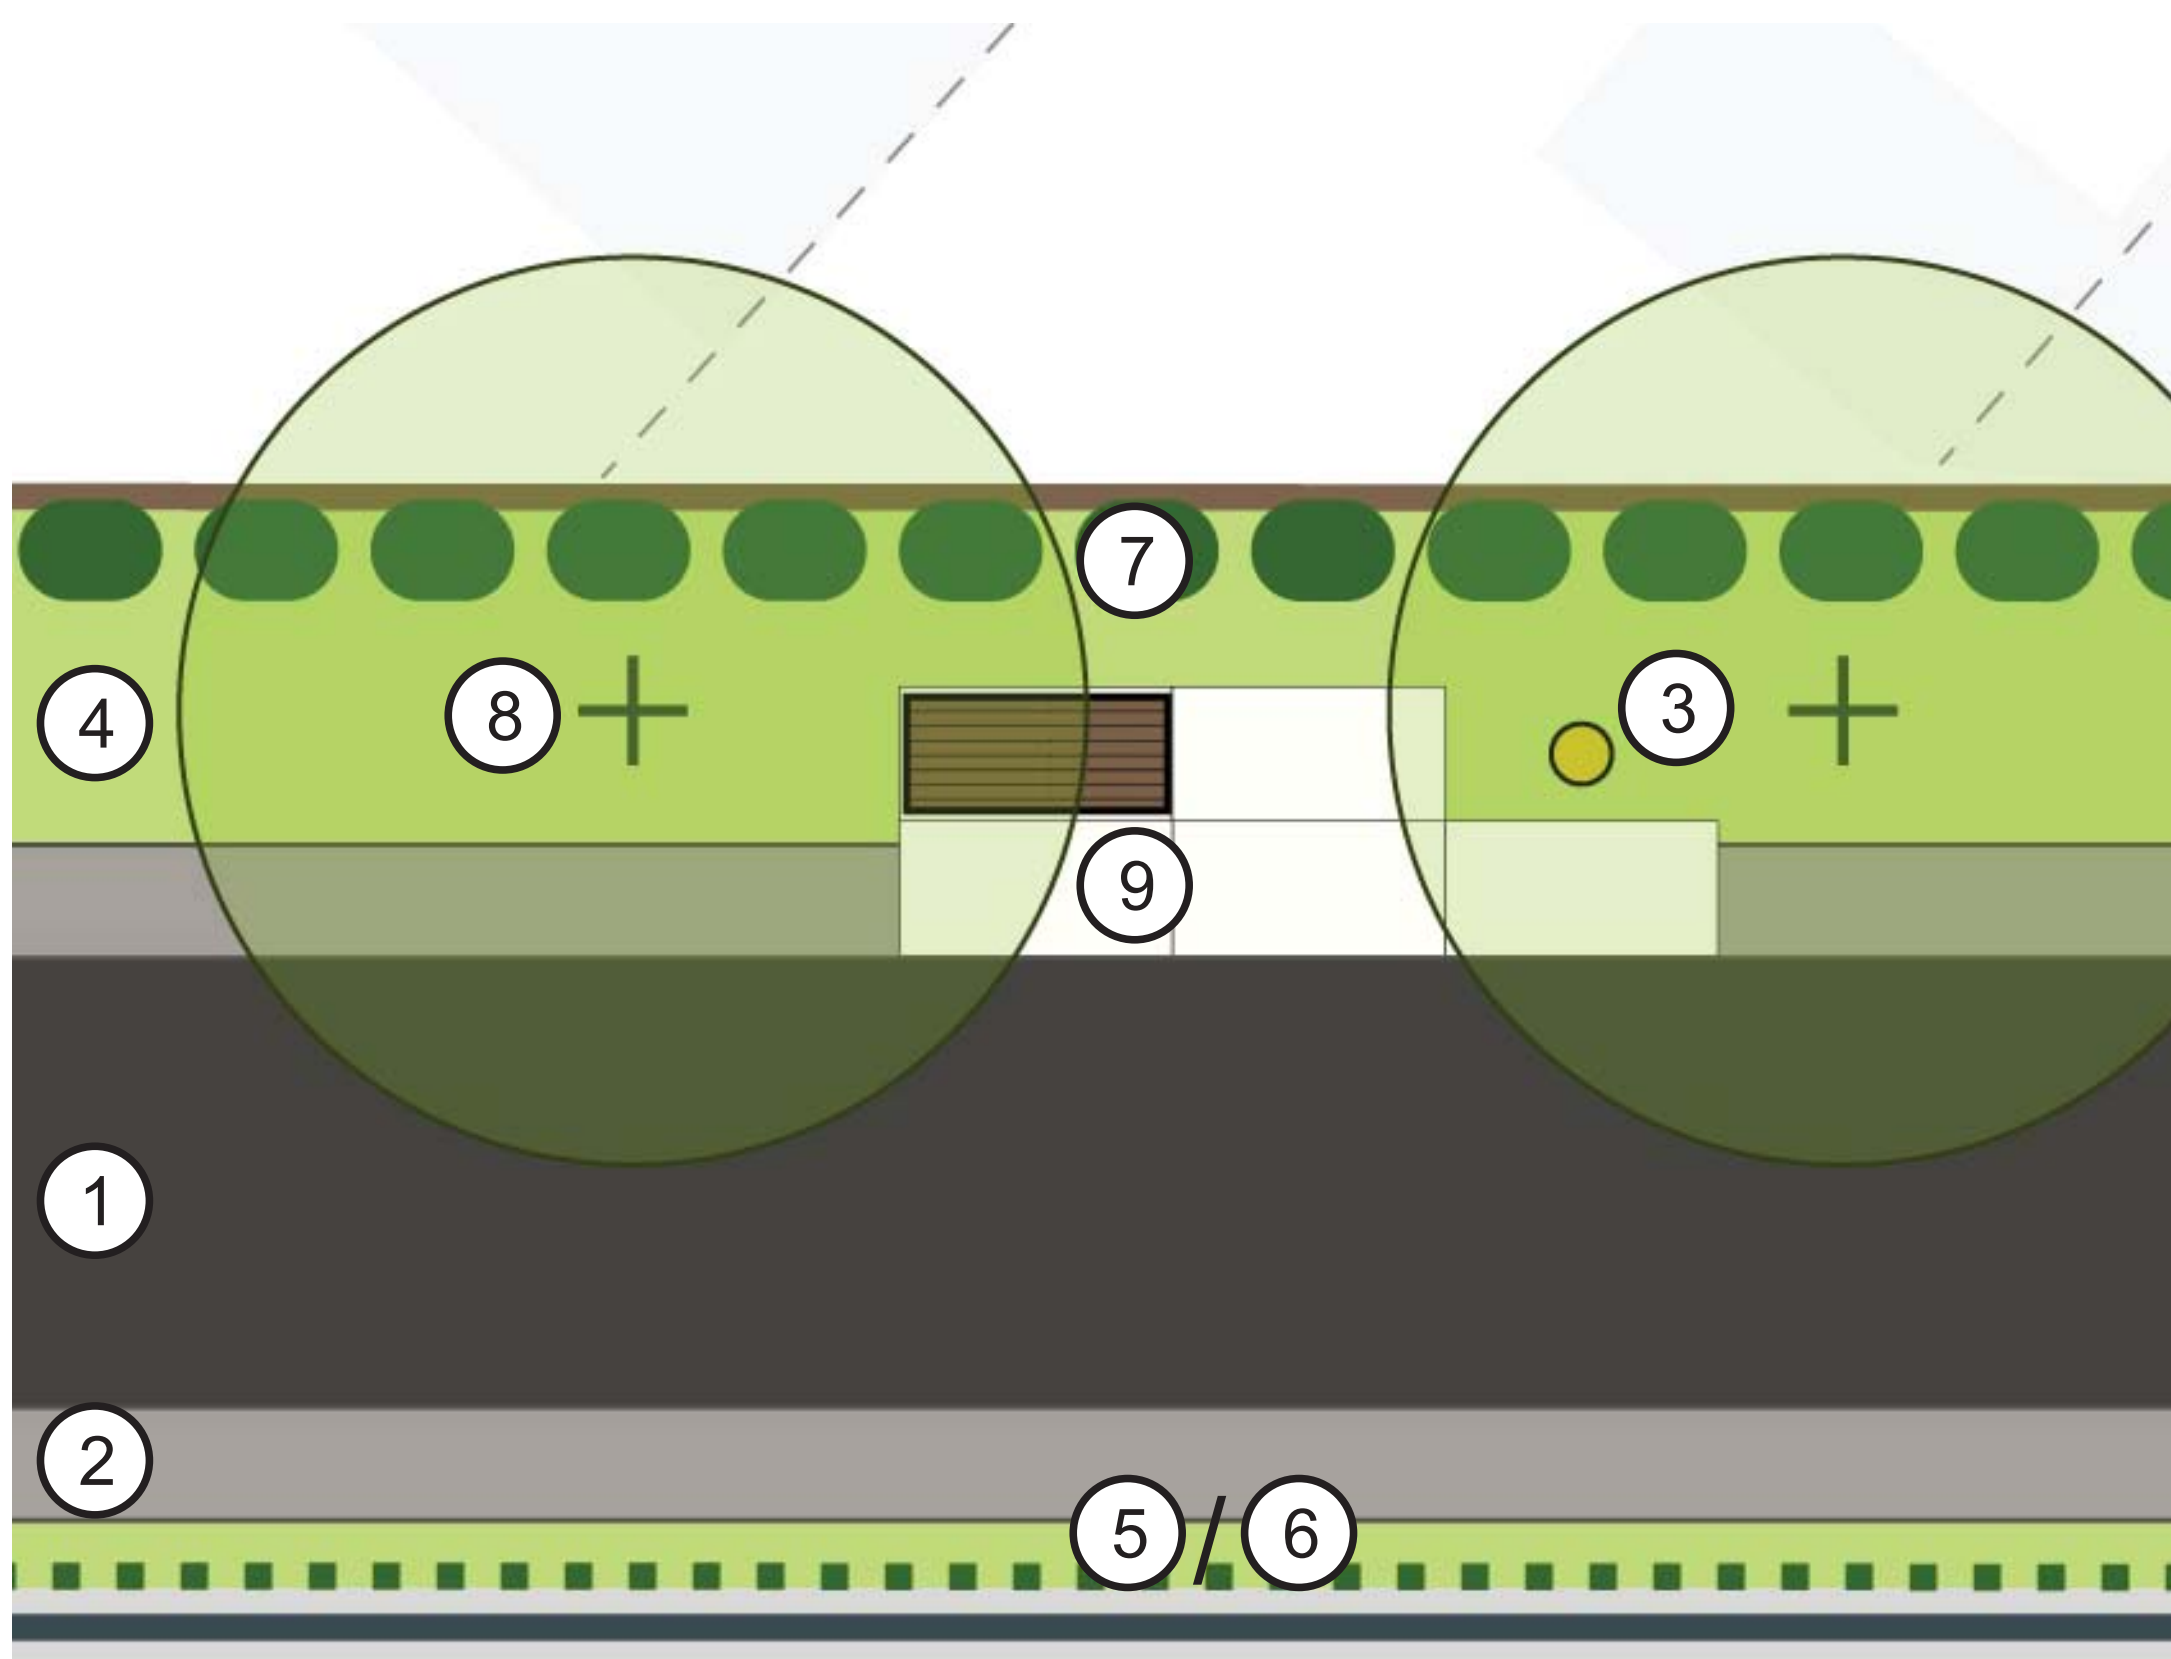


Plan - Narrow

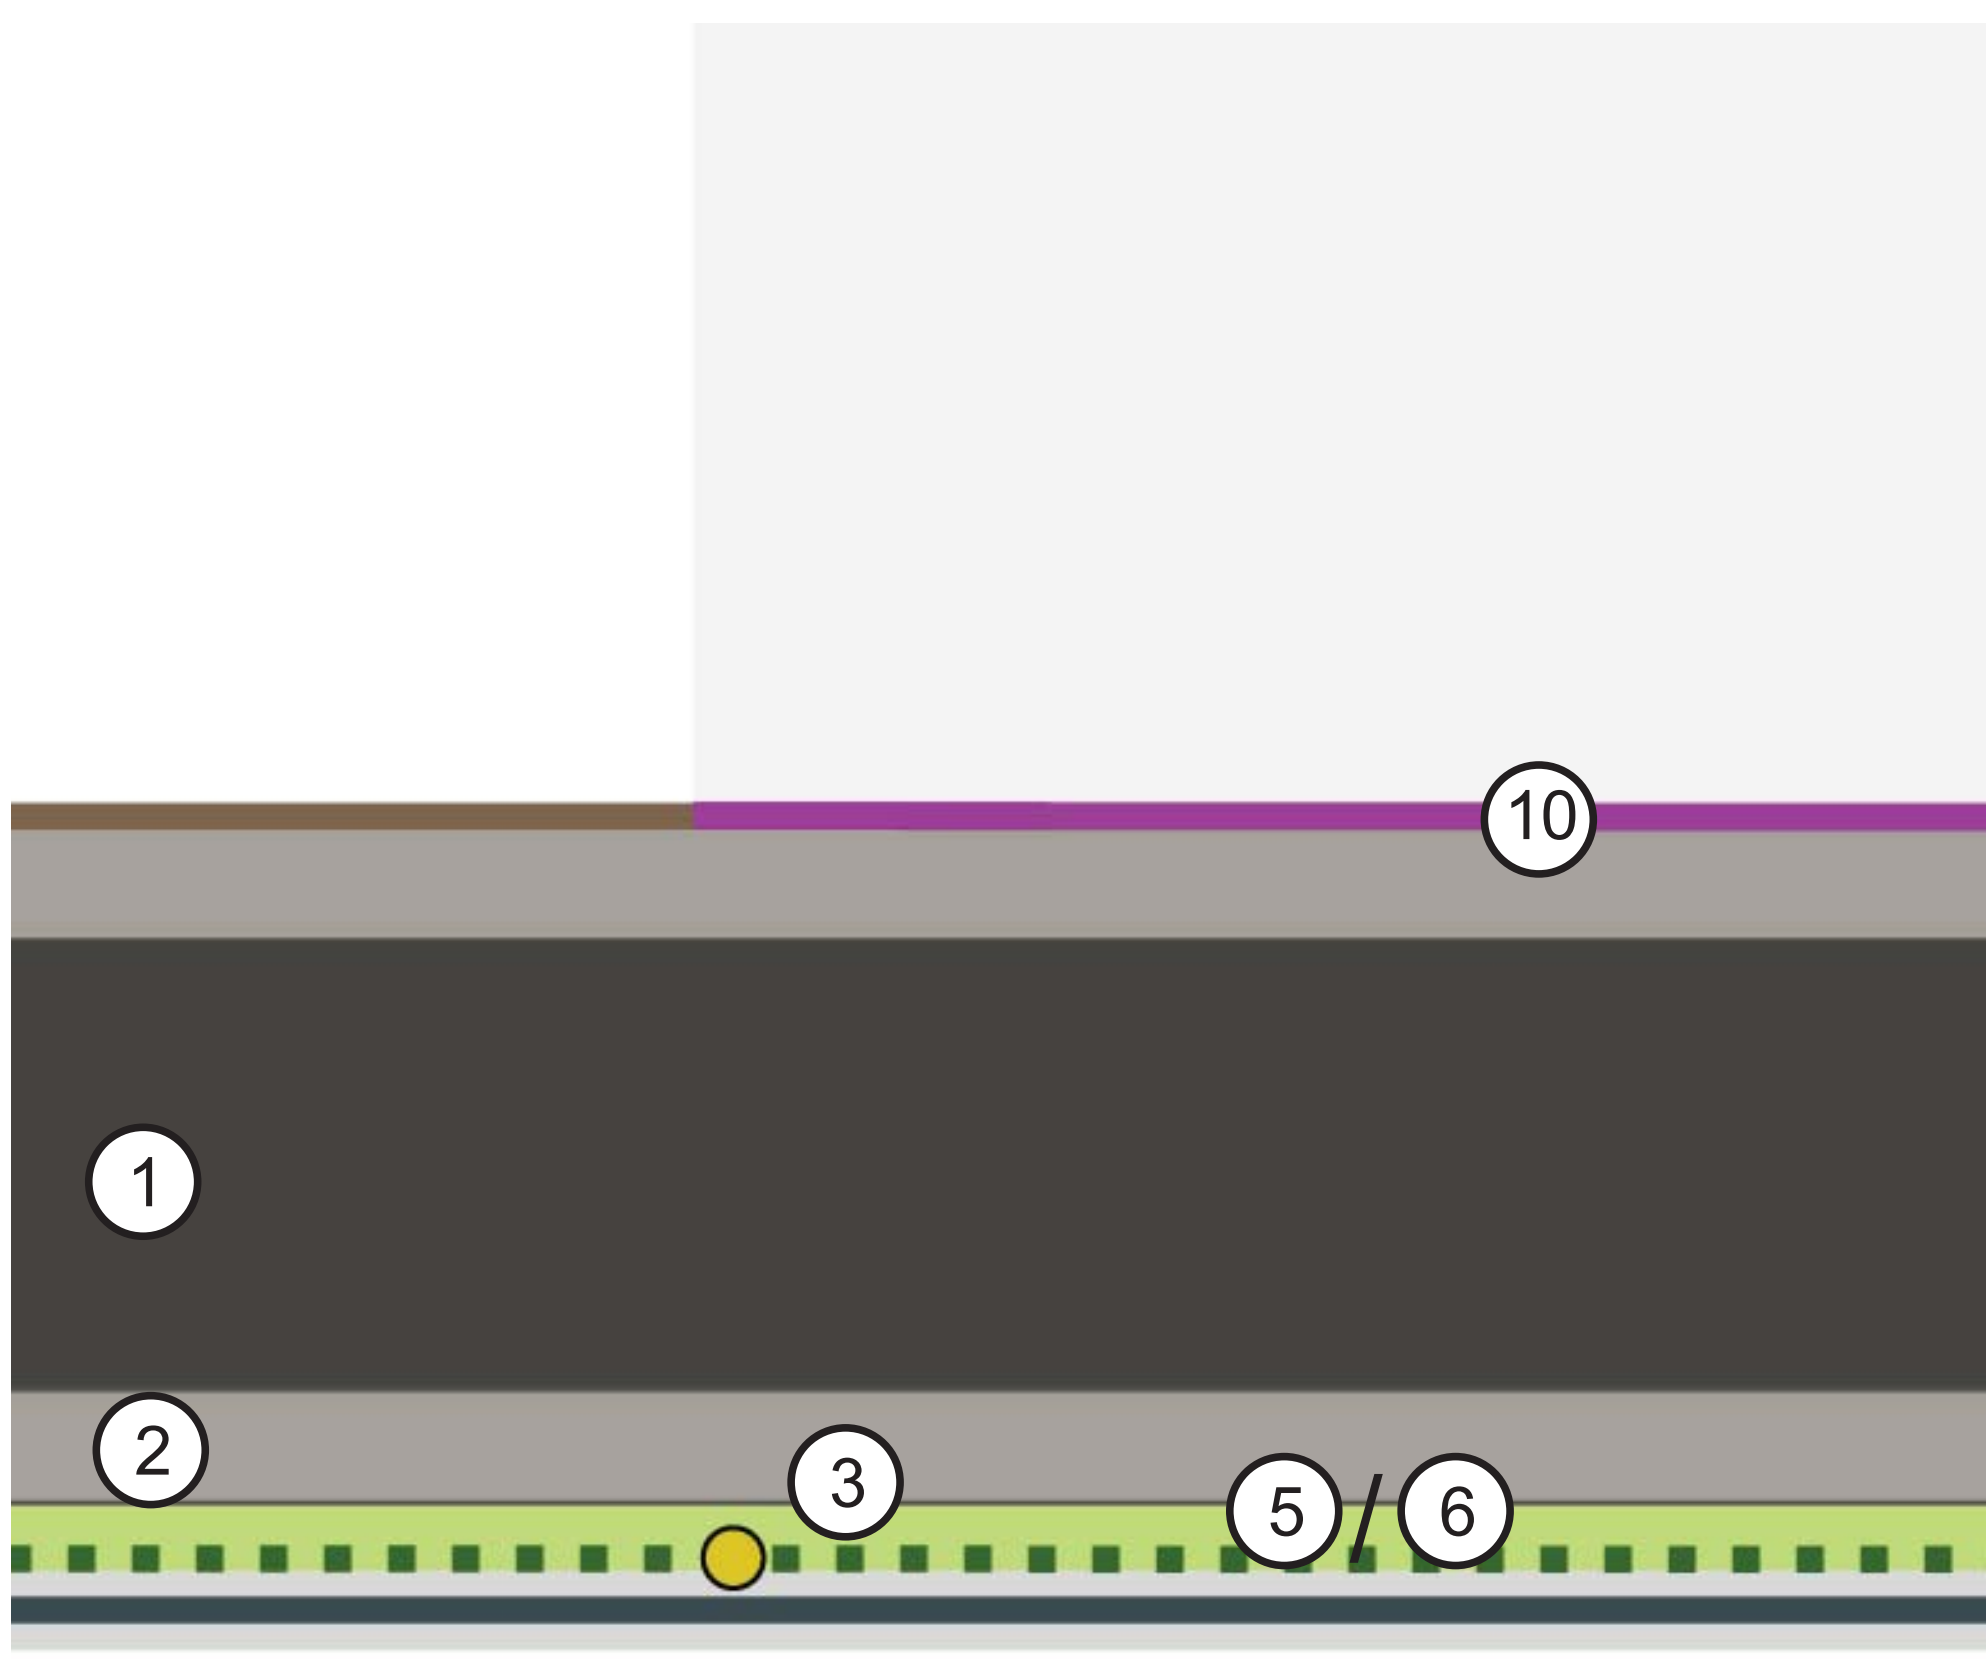


Material Palette

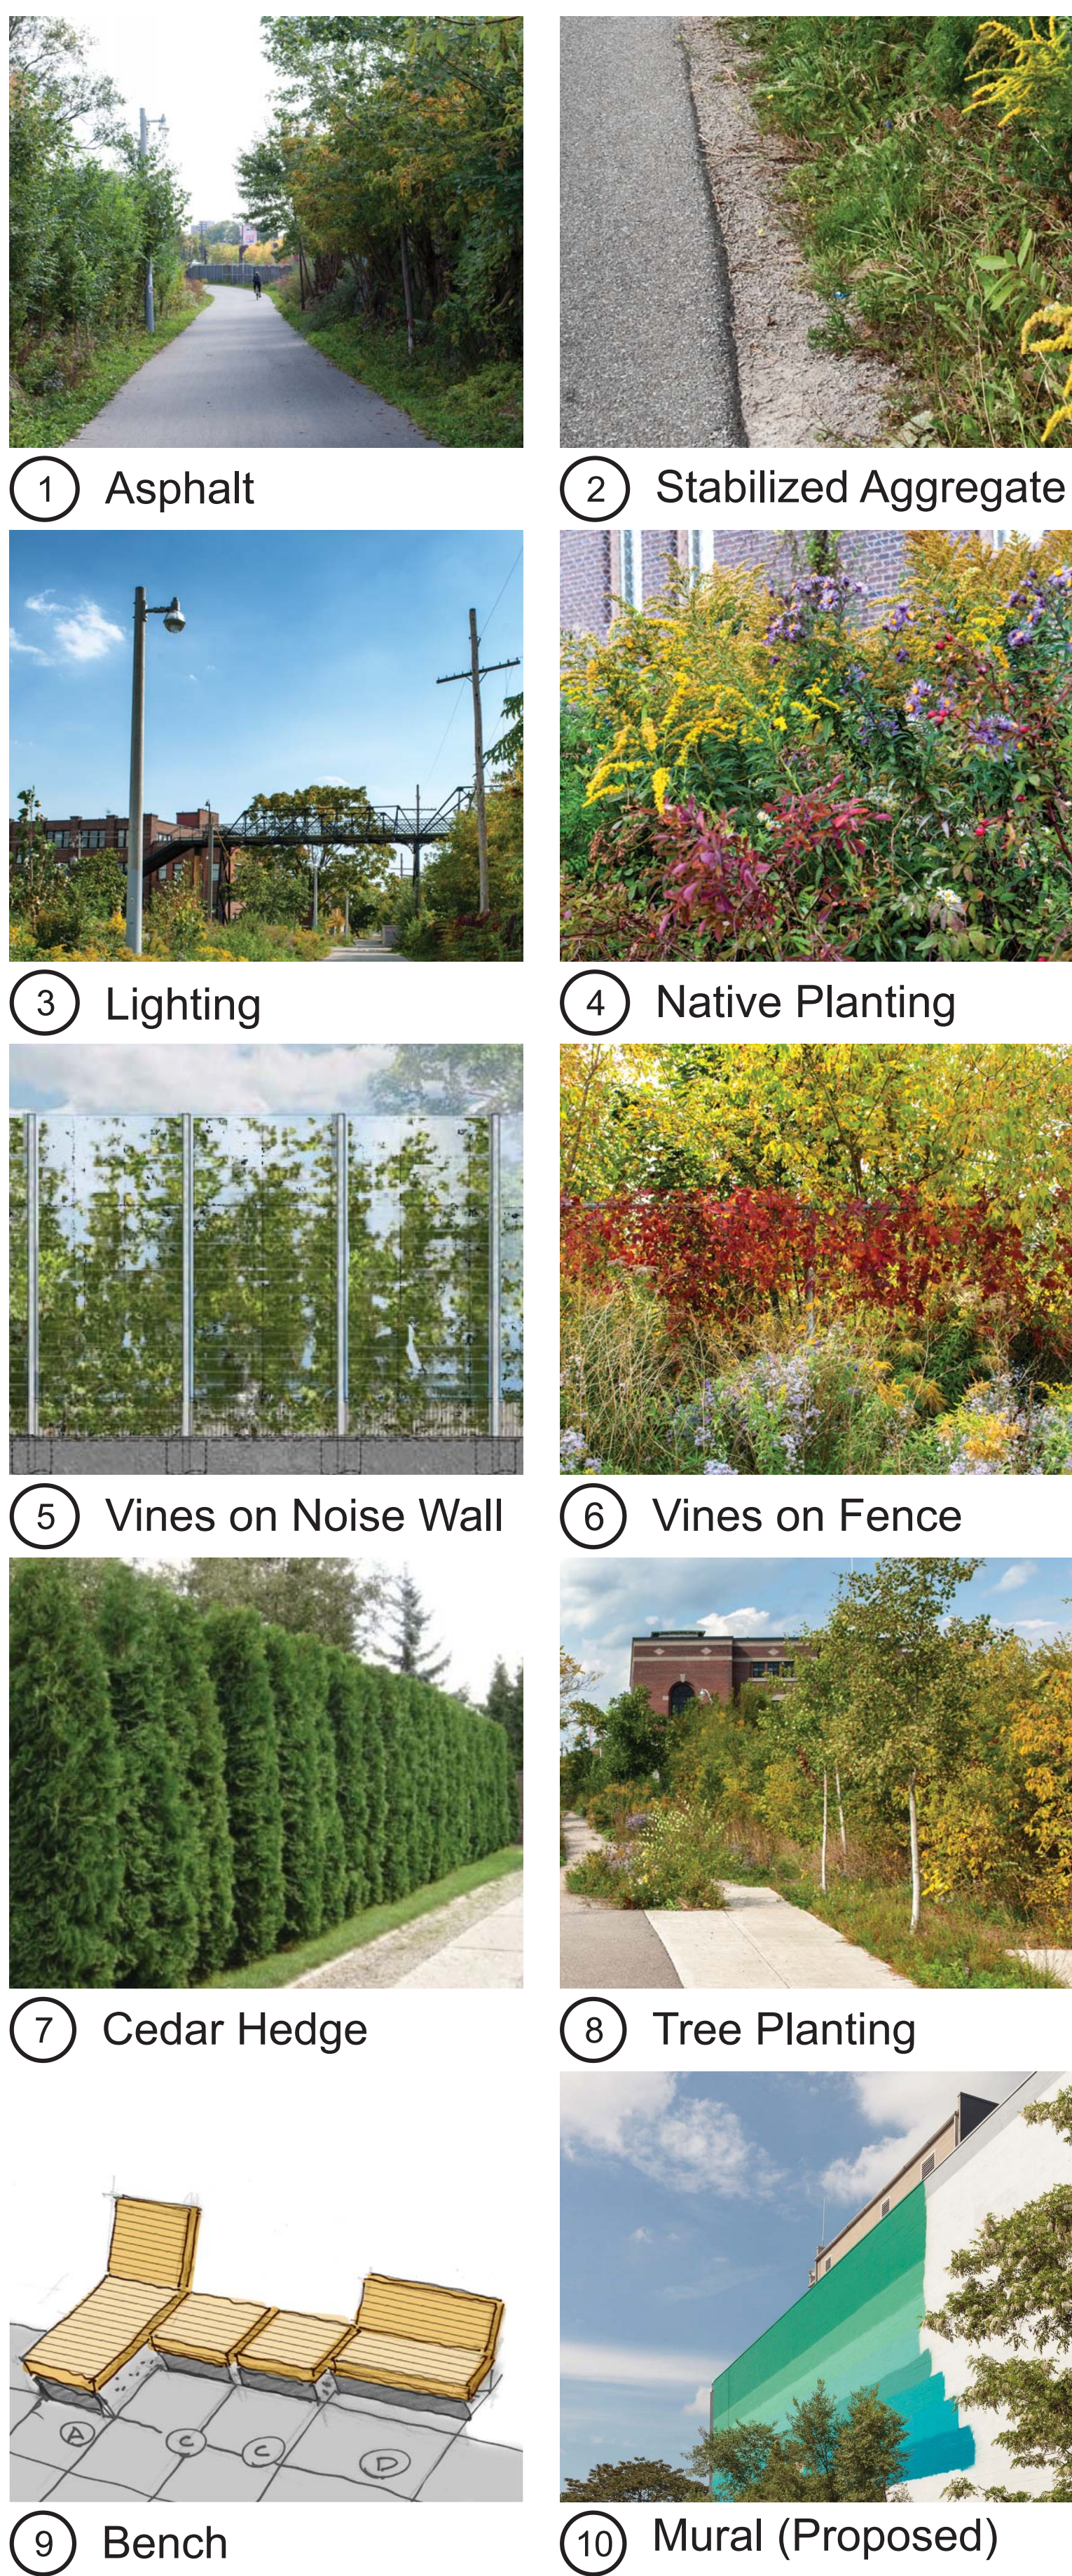

Section - Typical

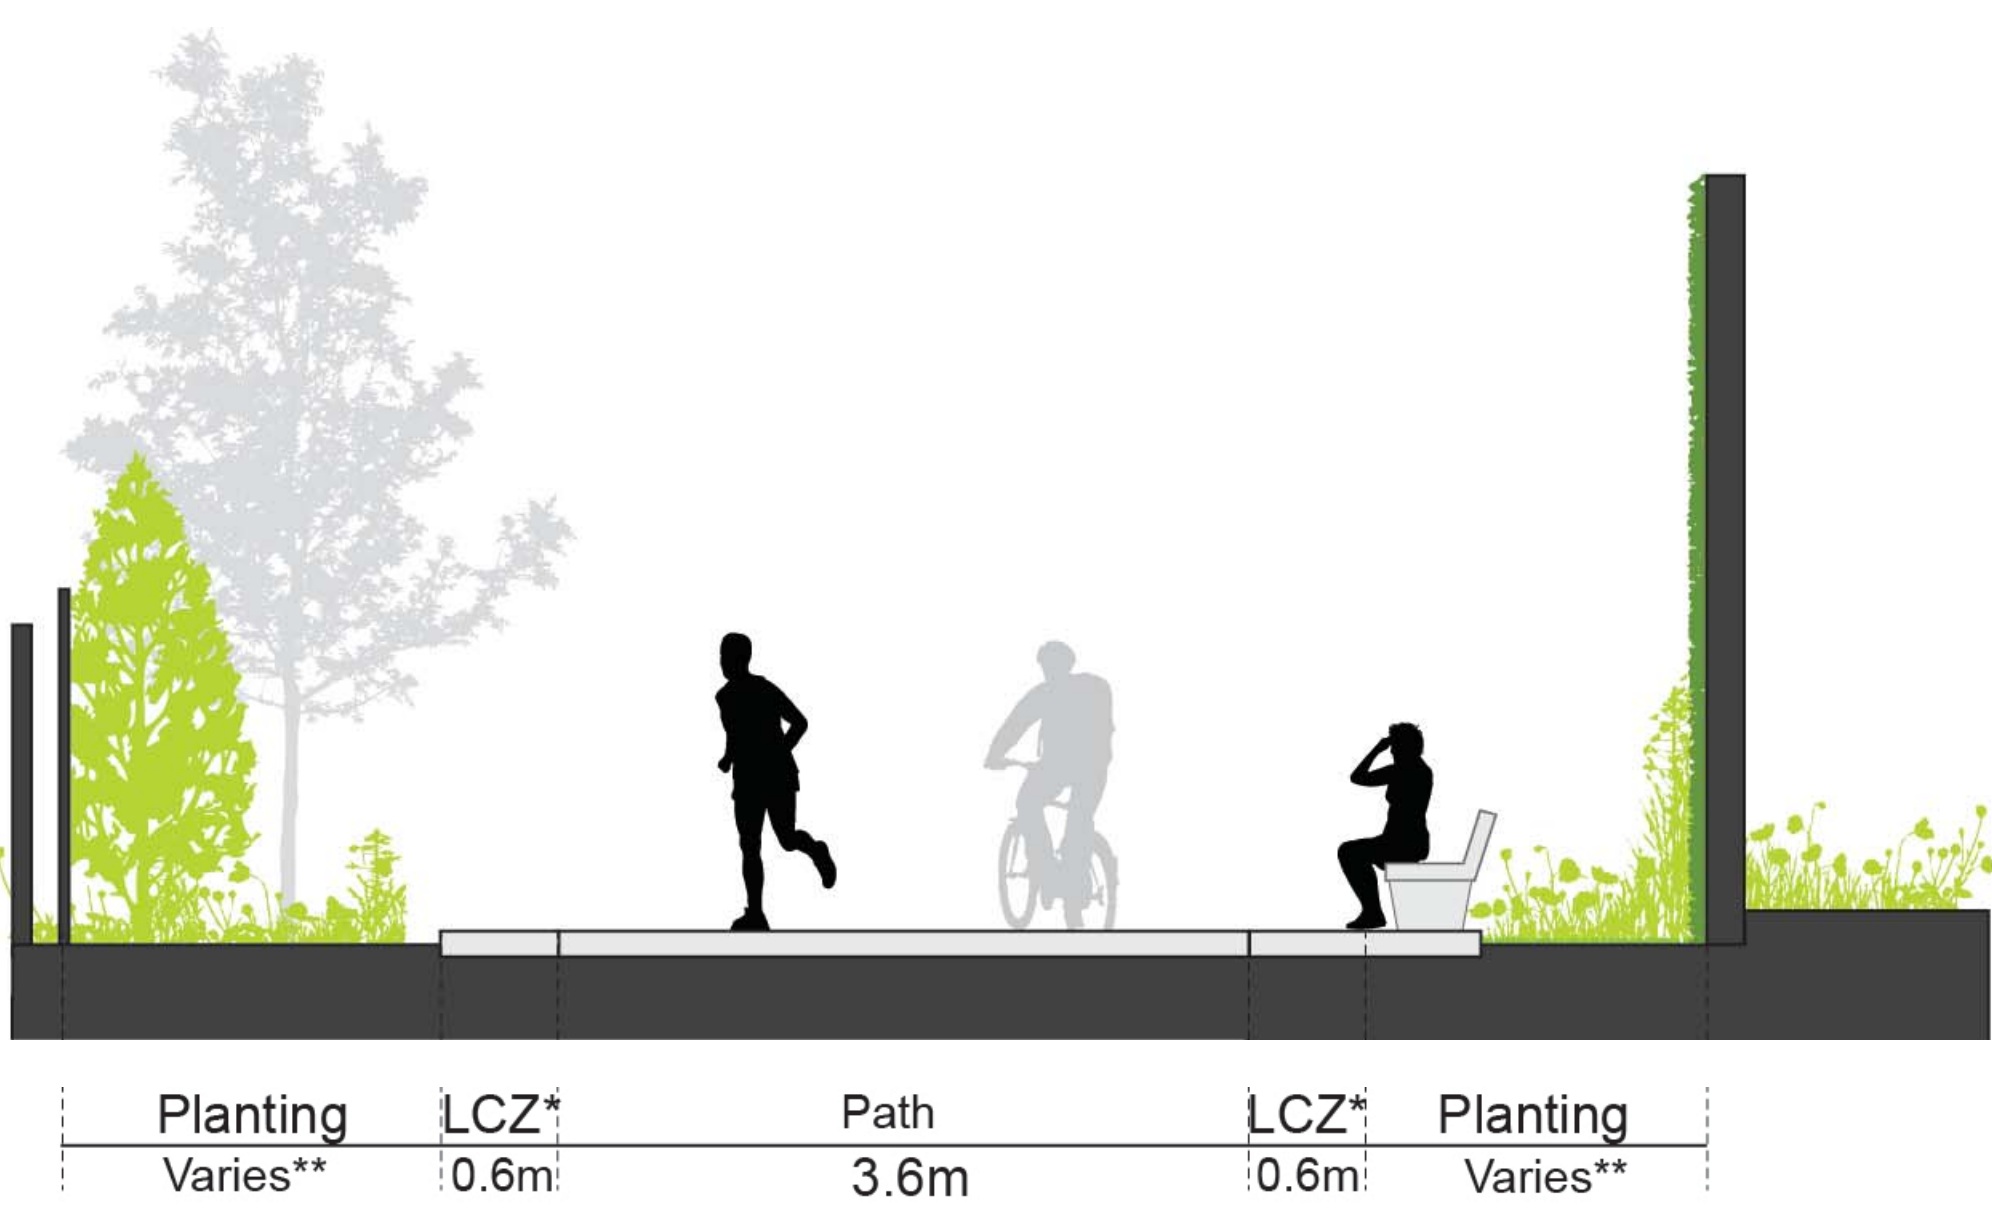


Section - Narrow

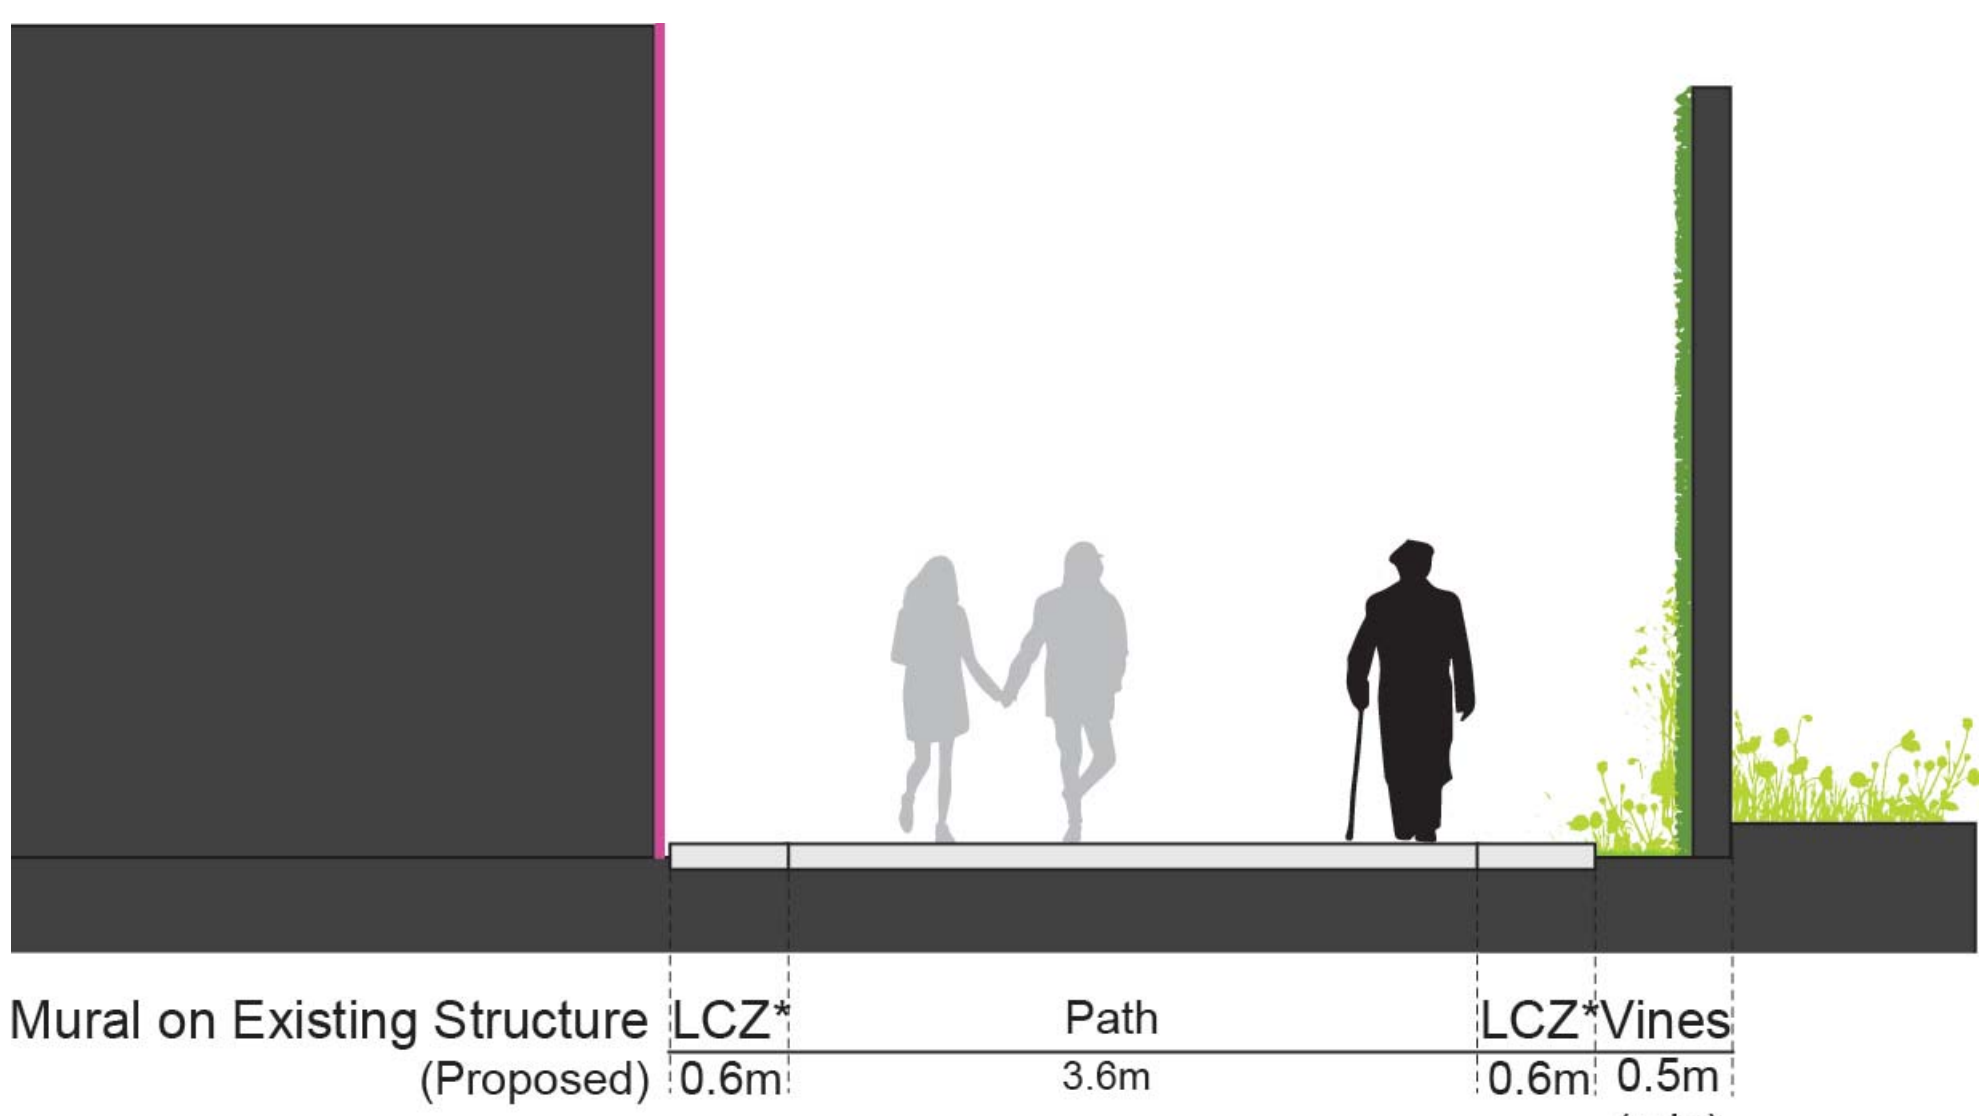

View - Typical



Key Plan

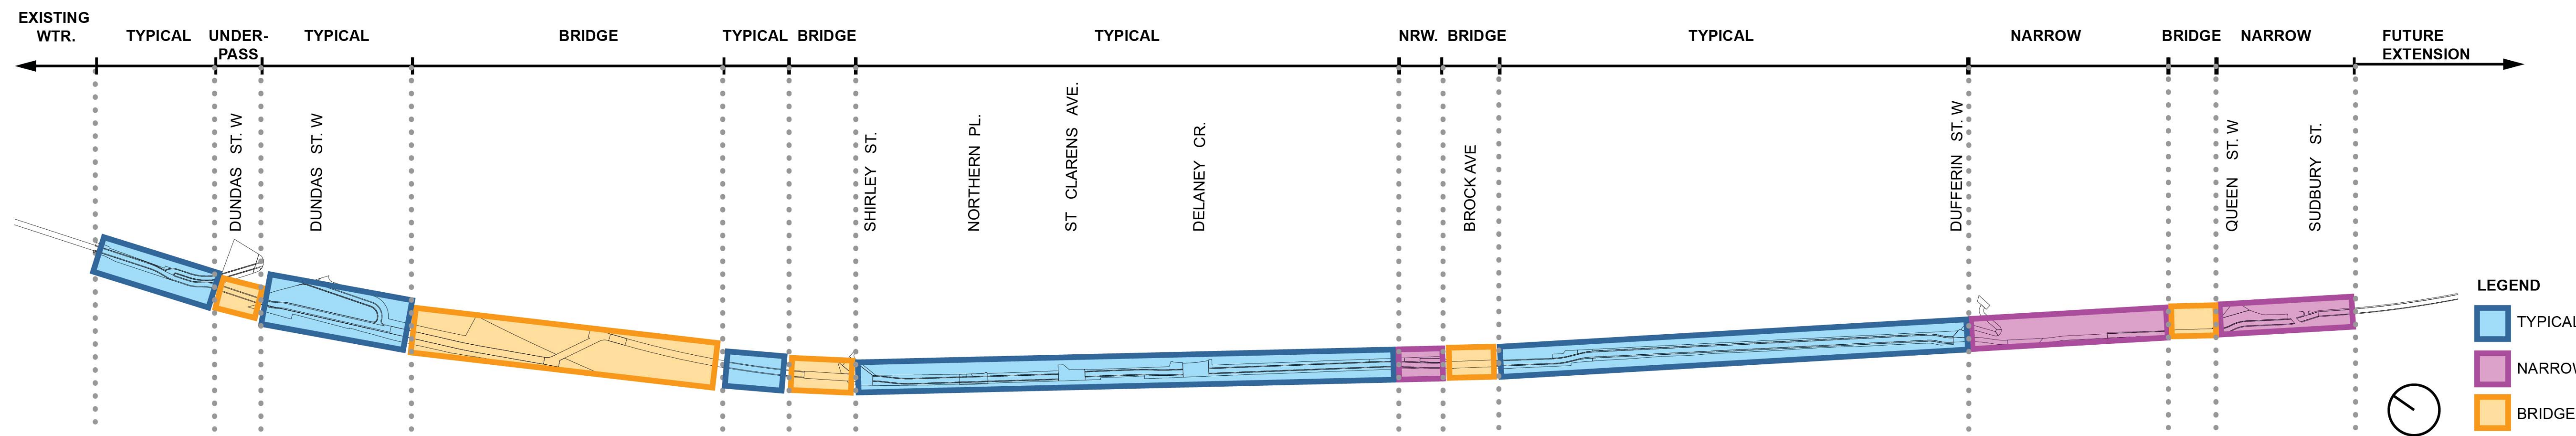



# PLANTING

## Typical Layout

### Oak Savannah Section



### Planting Palette



Black Oak  
*Quercus velutina*



Sassafras  
*Sassafras albidum*



New Jersey Tea  
*Ceanothus americanus*



Indian Grass  
*Sorghastrum nutans*



Big Blue Stem  
*Andropogon gerardii*



Sedge  
*Carex pennsylvanica*




Gloriosa Daisy  
*Rudbeckia hirta*



Tick-trefoil  
*Desmodium canadense*

### Mixed Woodland Section

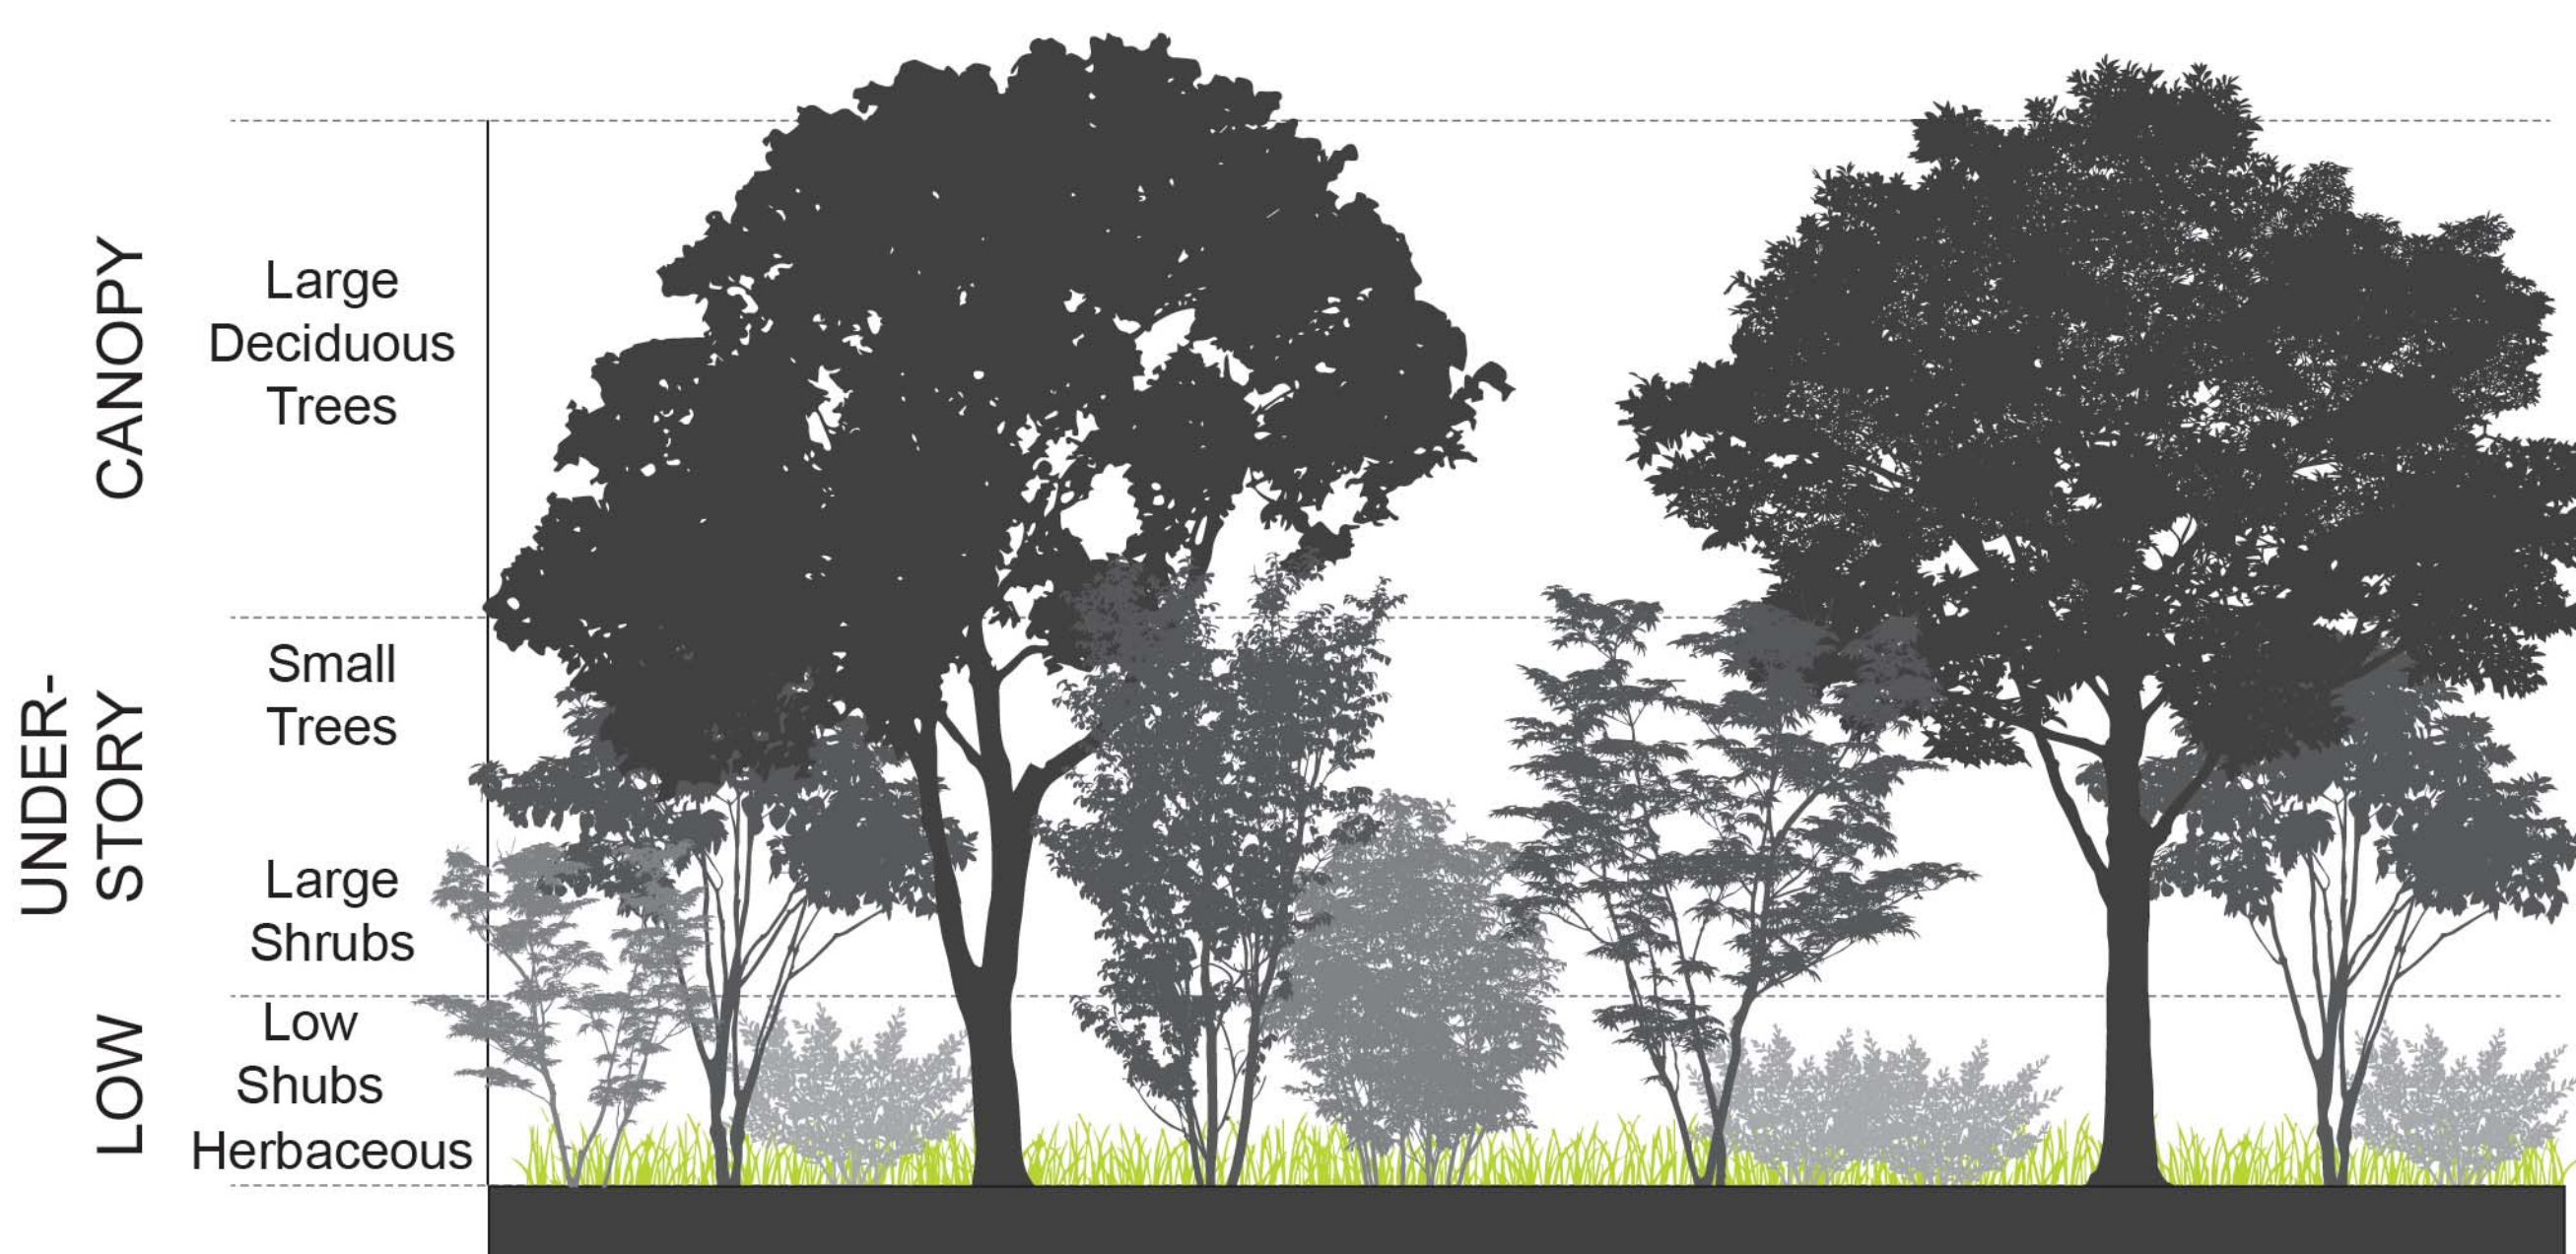

### Planting Palette



Sugar Maple  
*Acer saccharum*



Big Tooth Aspen  
*Populus grandidentata*



Tulip Tree  
*Liriodendron tulipifera*



American Hornbeam  
*Carpinus caroliniana*




Witch Hazel  
*Hamamelis virginiana*



Northern Bush Honeysuckle  
*Diervilla lonicera*




Virginia Creeper  
*Parthenocissus quinquefolia*

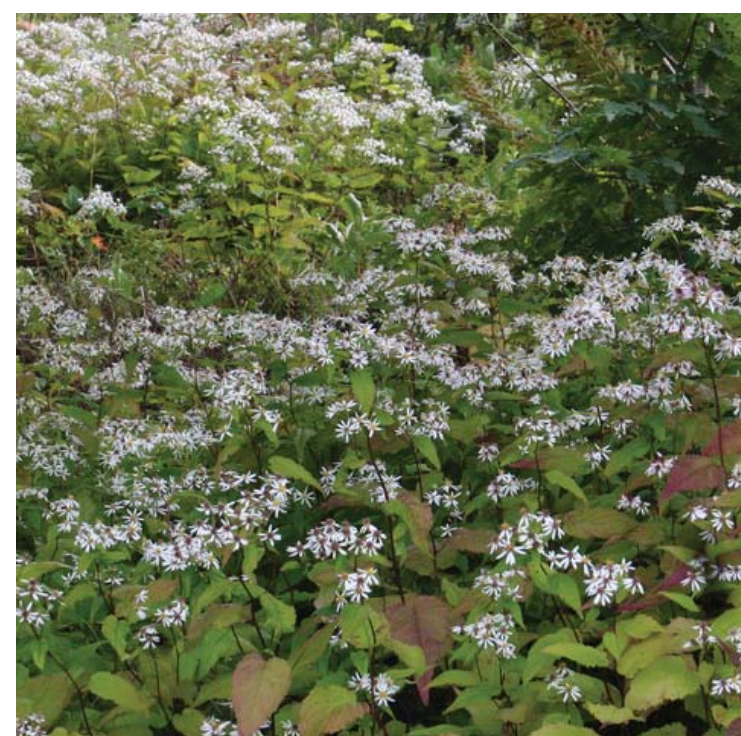

White Wood Aster  
*Eurybia divaricata*

### Plazas Section

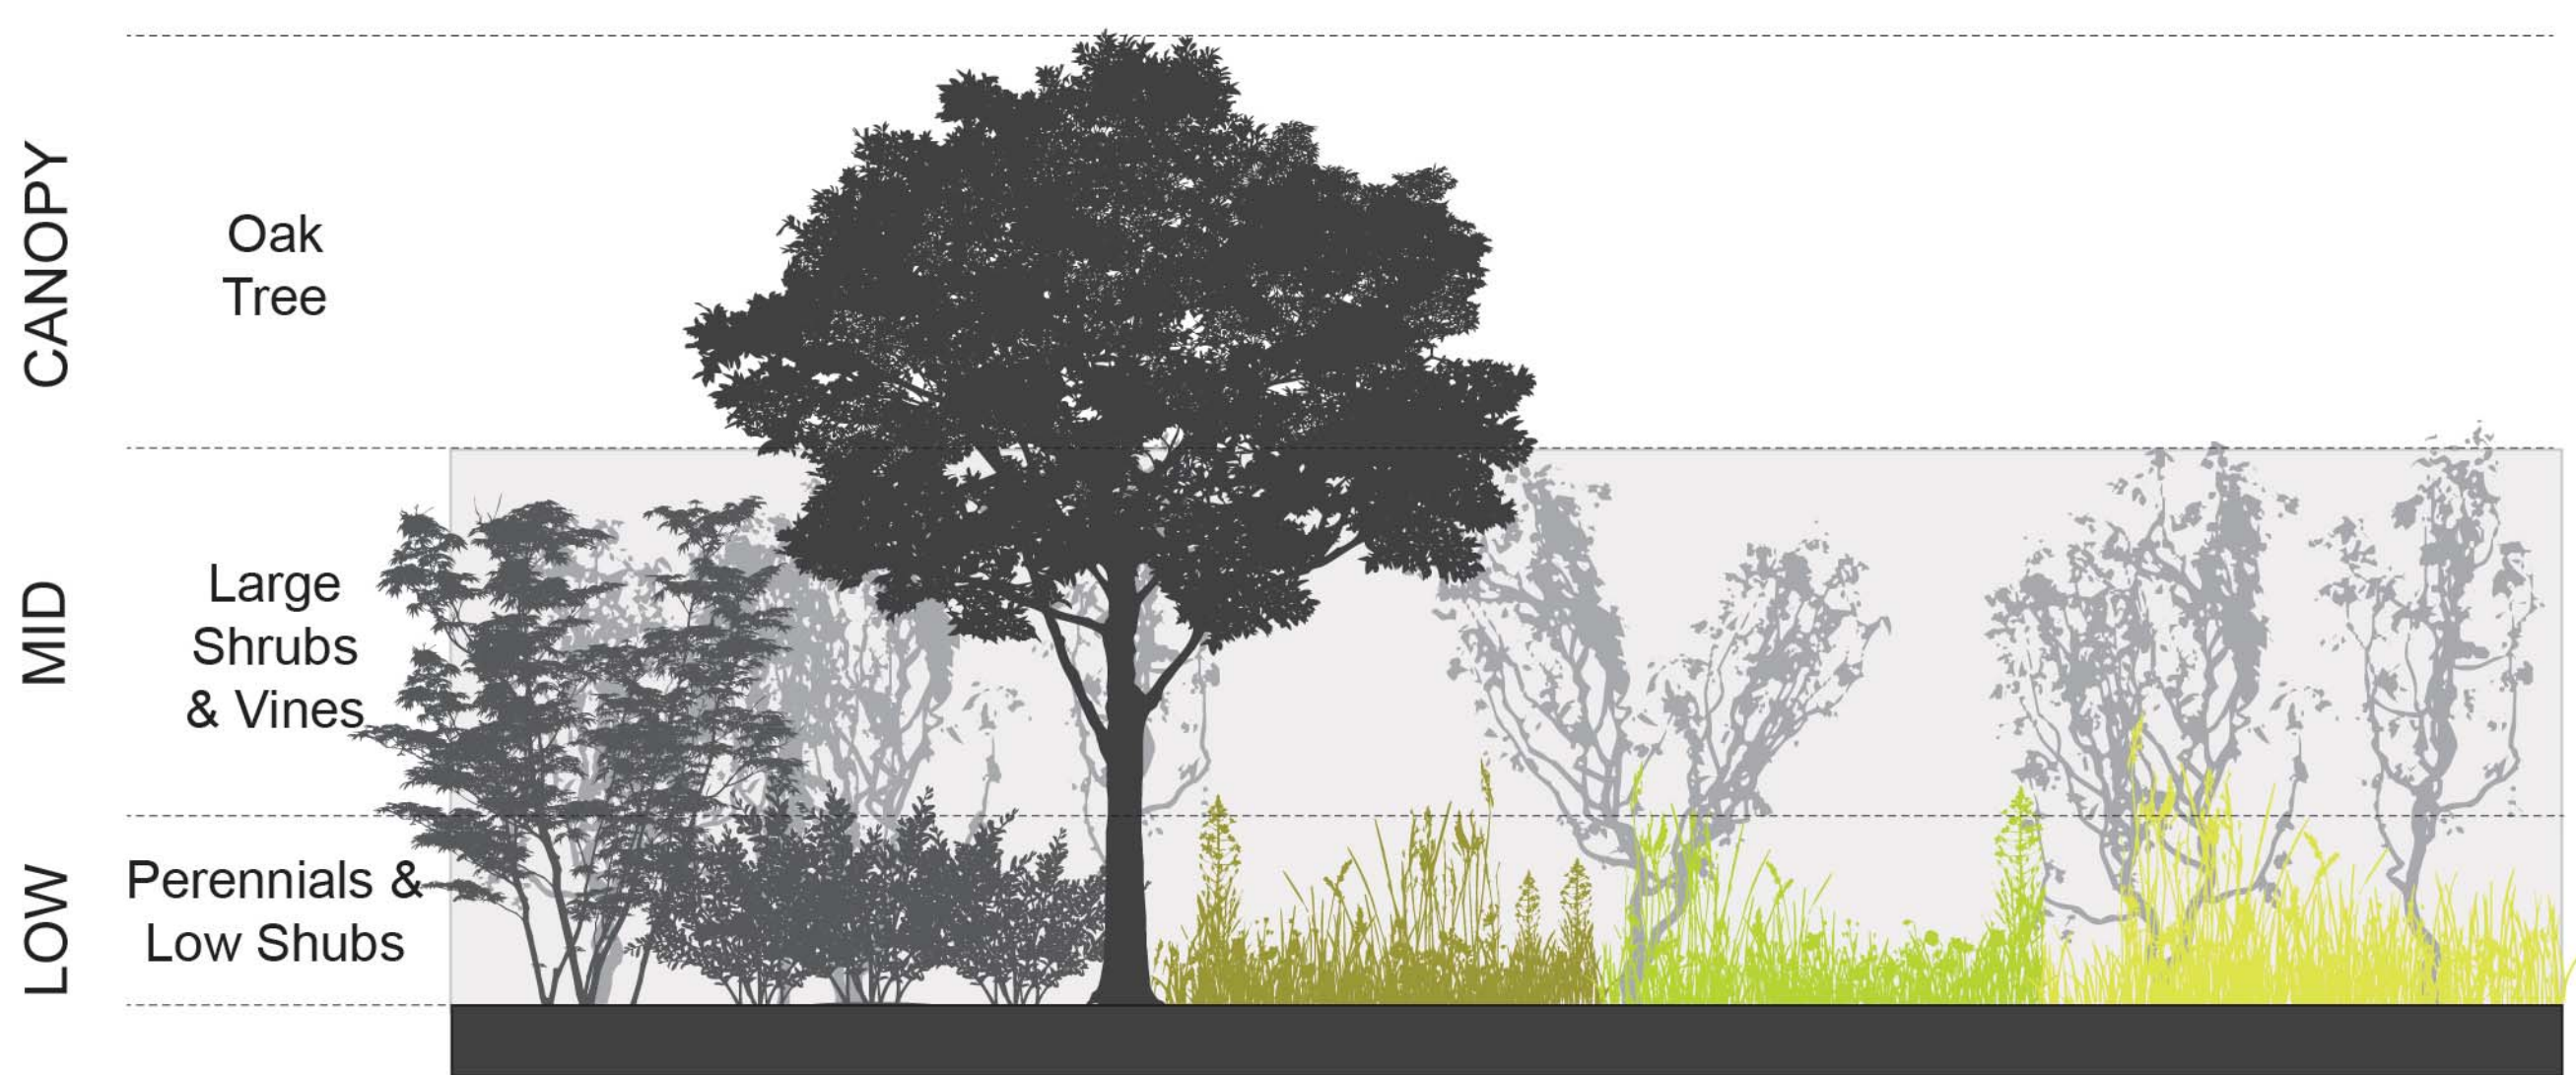


### Planting Palette



Black Oak  
*Quercus velutina*



Silky Dogwood  
*Cornus amomum*

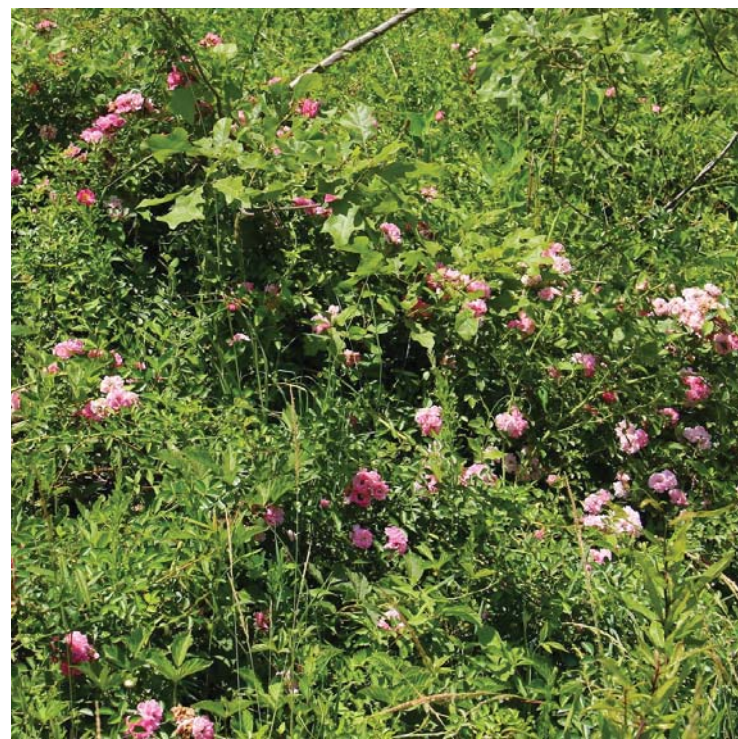

Pasture Rose  
*Rosa Carolina*




Little Blue Stem  
*Schizachyrium scoparium*




Potato Bean Vine  
*Apios americana*



Butterfly Weed  
*Asclepias tuberosa*

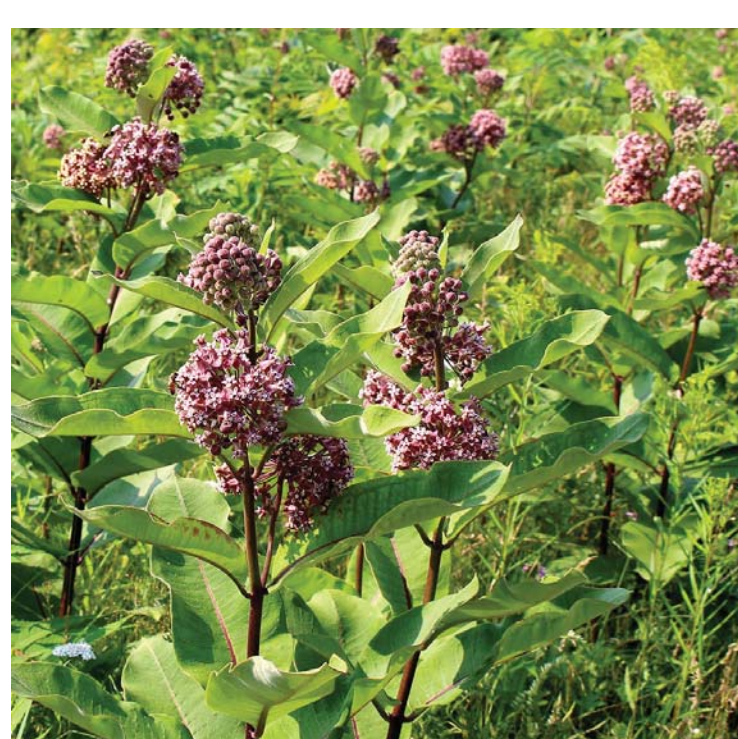

Common Milkweed  
*Asclepias syriaca*

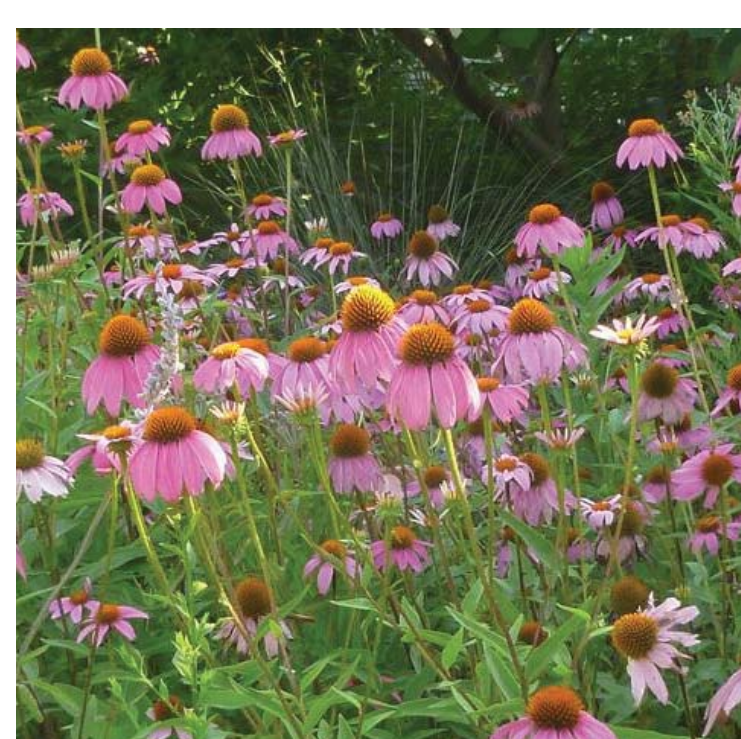

Purple Coneflower  
*Echinacea purpurea*

### Key Plan

