



TACTILE WALKING SURFACE INDICATOR AND CURB RAMP

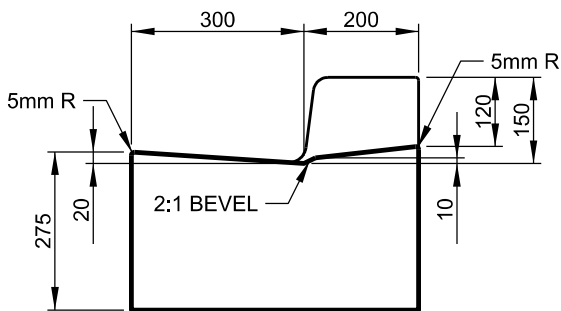

DROPPED CURB

NOTES:

- A. 3.0m MINIMUM FOR SIGNALIZED INTERSECTIONS, 2.5m MINIMUM FOR NON SIGNALIZED INTERSECTIONS.
  - B. 1.2m MINIMUM FOR TRANSITIONS BETWEEN FULL HEIGHT CURB AND 120mm DROPPED CURB, 0.45m MINIMUM FOR TRANSITIONS BETWEEN 120mm DROPPED CURB AND 75mm DROPPED CURB.
1. REFER TO T-310.030-9 FOR INFORMATION ABOUT THE LOCATION OF DROPPED CURBS.

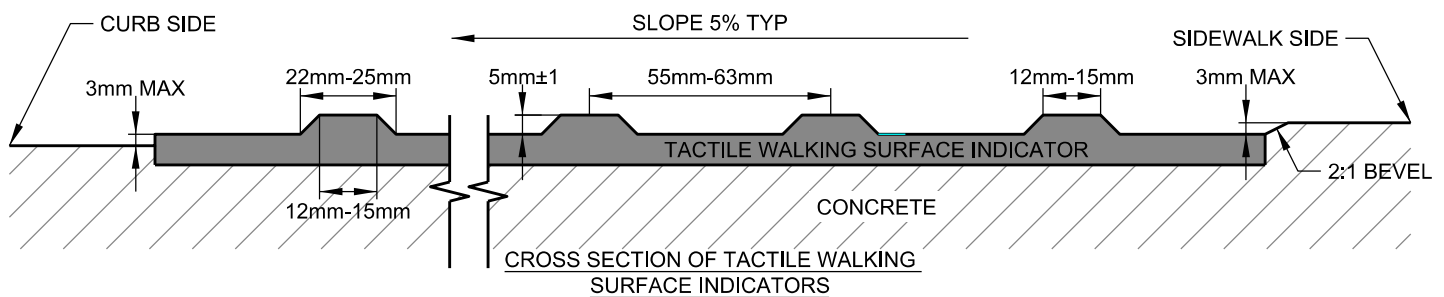

CROSS SECTION OF TACTILE WALKING SURFACE INDICATORS

All dimensions are in millimetres unless otherwise shown.



ENGINEERING & CONSTRUCTION SERVICES STANDARD DRAWING

TACTILE WALKING SURFACE INDICATOR AND CURB RAMP DETAIL

REV 1

NOV 2016

T-310.030-10

NTS

SHEET 1