


/// RENDERINGS OF THE NEW DUNDAS STREET WEST //////////////////////////////////////

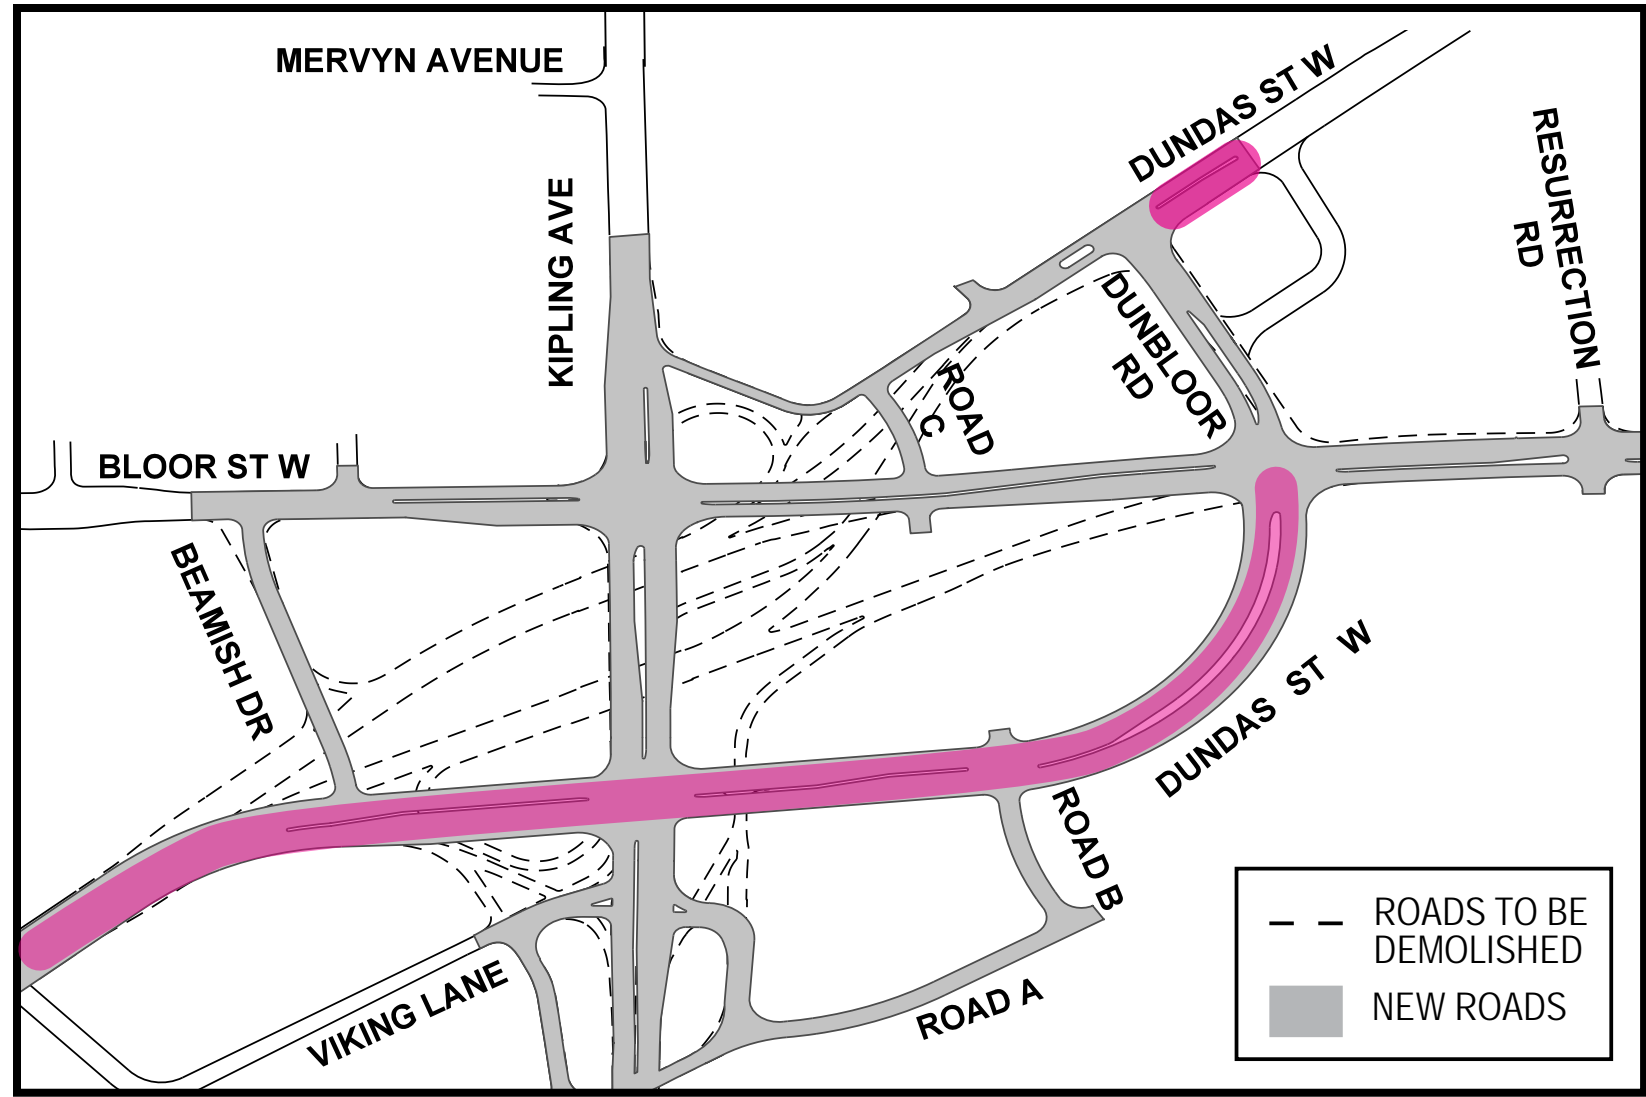

Dundas Street West will be reconfigured from Summerland Terrace to Auckland Drive.

The new roadway will include separated bicycle lanes, widened sidewalks, street furniture, lighting, trees, and planters.



VIEWING EAST



VIEWING NORTH WEST




VIEWING NORTH EAST



| | | | | | | | | | | | | | |
|--------|------|------|------|------|------|------|------|------|------|------|------|------|--------|
| VARIES | 2.2m | 1.8m | 0.8m | 3.3m | 3.3m | 3.3m | 4.5m | 3.2m | 3.2m | 3.5m | 0.8m | 1.8m | VARIES |
|--------|------|------|------|------|------|------|------|------|------|------|------|------|--------|

FUTURE PARK / LANDSCAPE

/// RENDERINGS OF THE NEW BLOOR STREET WEST //////////////////////////////////////

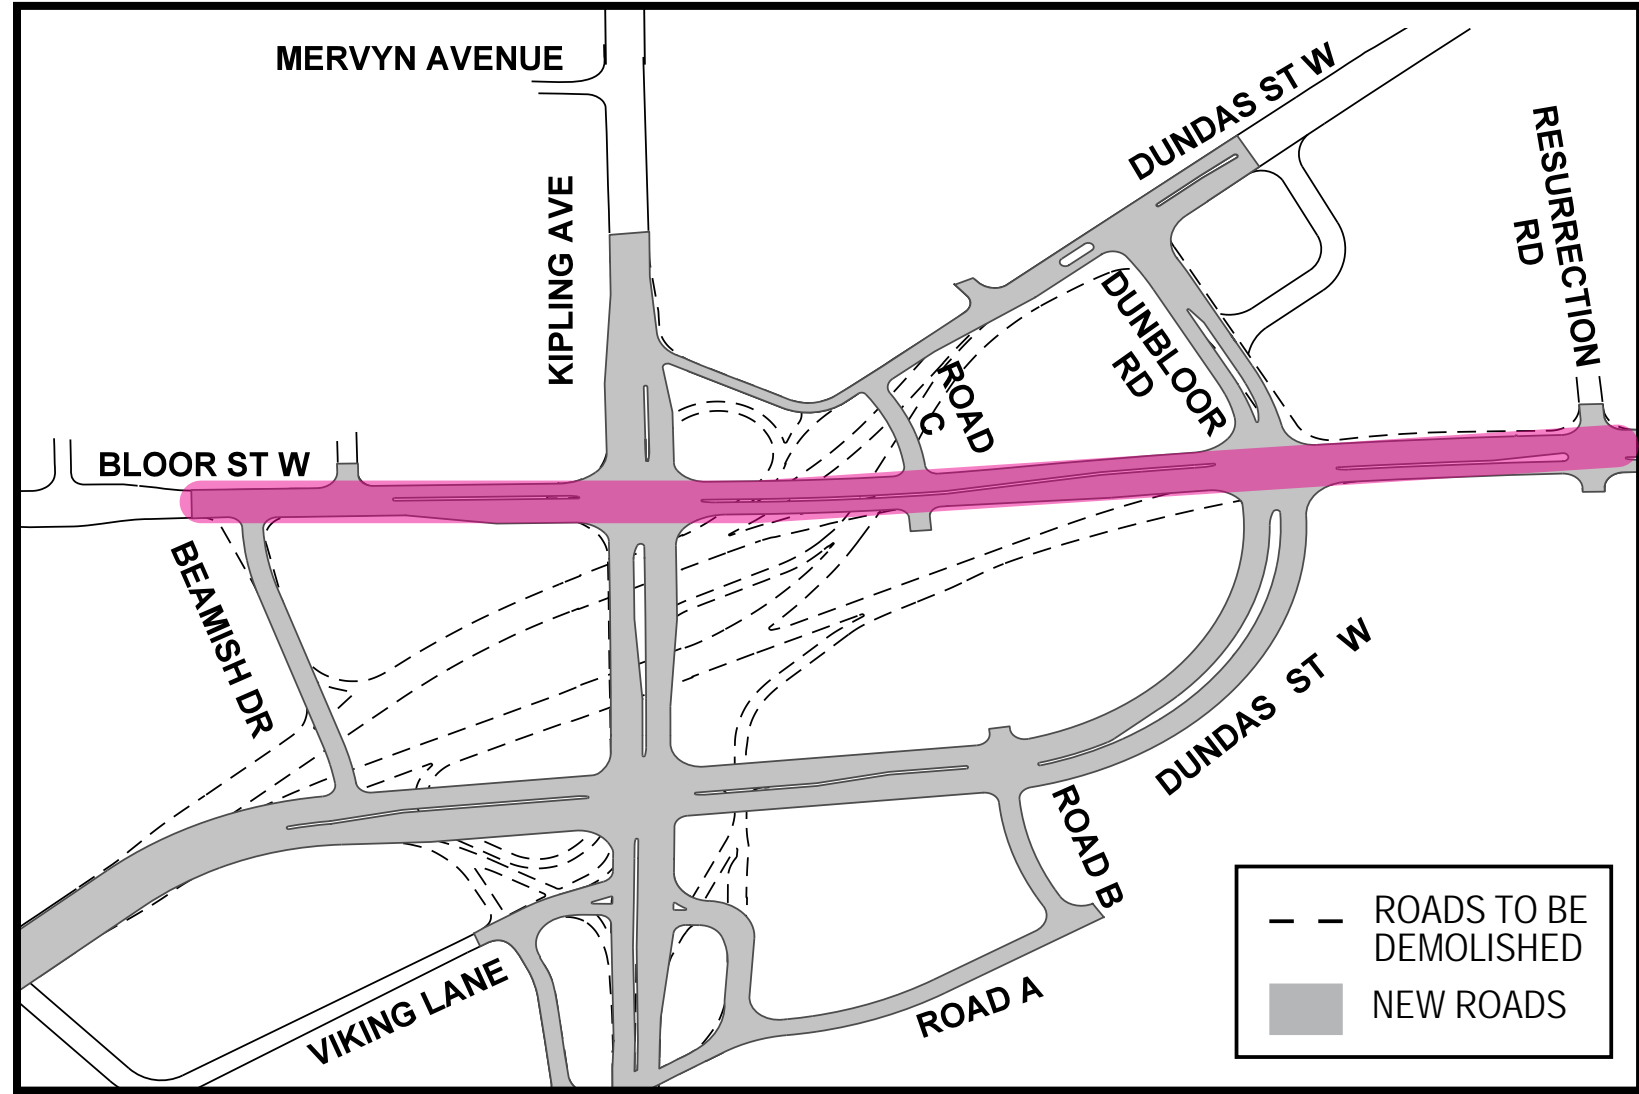


Bloor Street West will be reconfigured from Resurrection Road to Beamish Drive.

The new roadway will include separated bicycle lanes, widened sidewalks, street furniture, lighting, trees, and planters.



/// RENDERINGS OF THE NEW KIPLING AVENUE //////////////////////////////////////

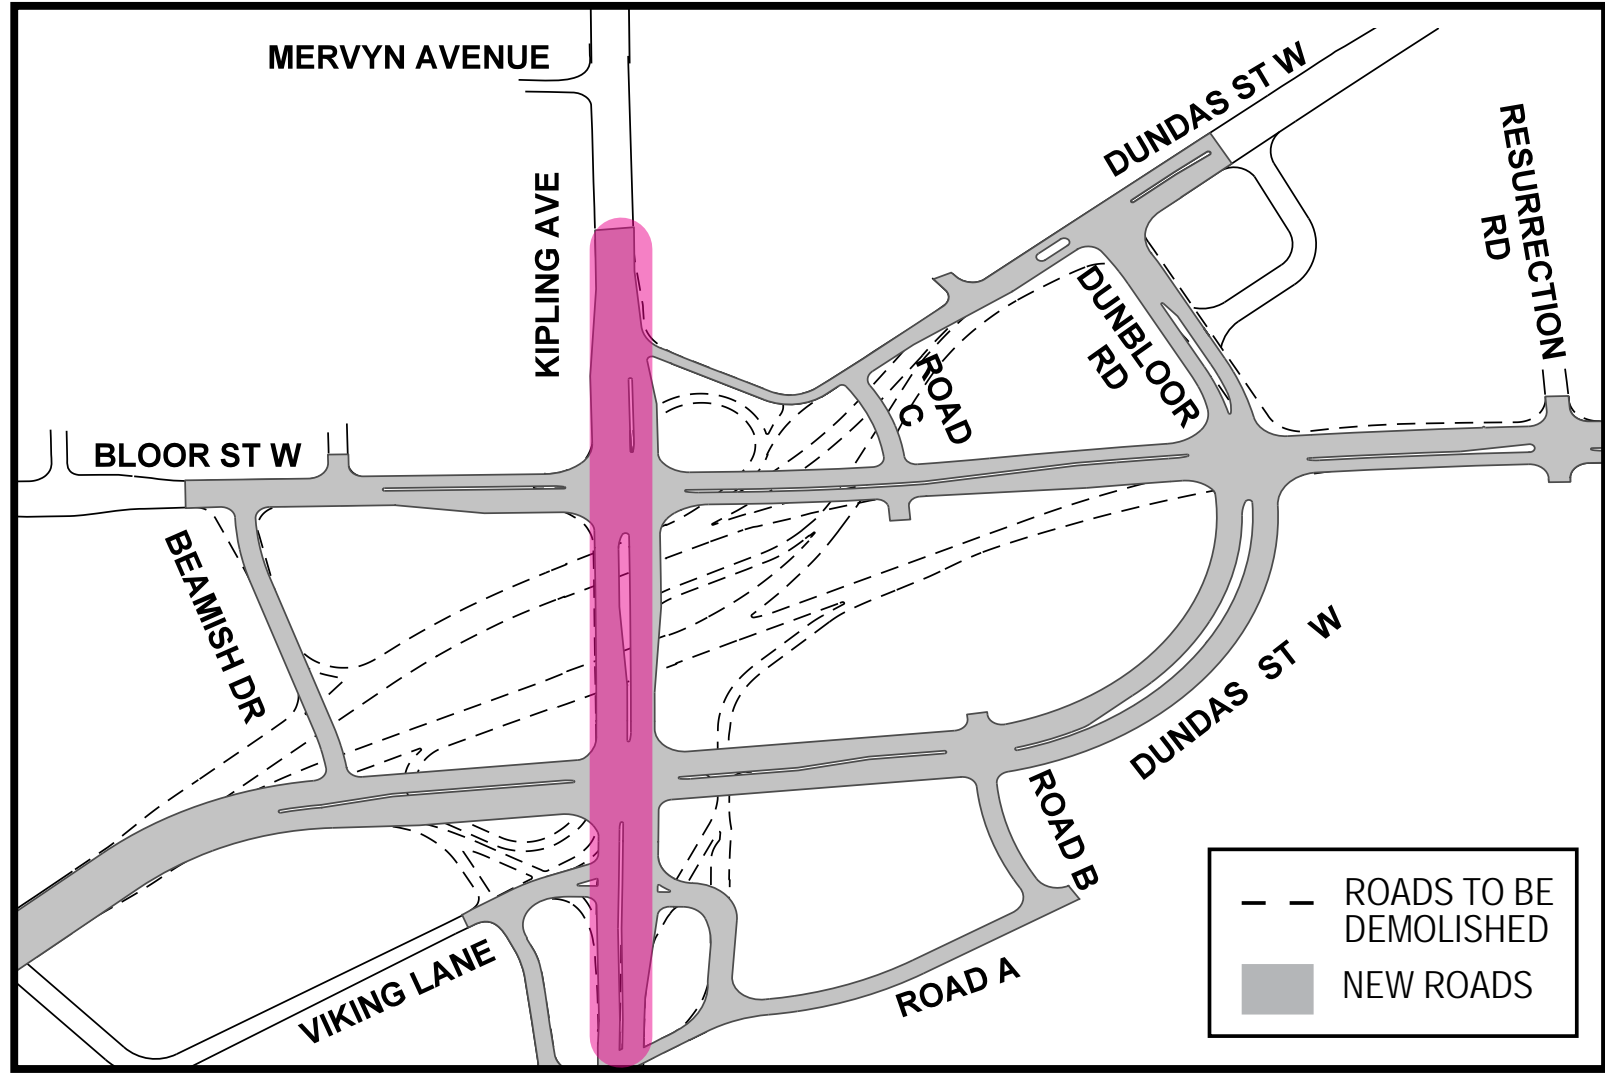

Kipling Avenue will be reconfigured from one block north of Bloor Street to south of Bloor Street and St. Albans Road.

The new roadway will include widened sidewalks, street furniture, lighting, trees, planters. A bike lane will be constructed between Bloor Street and Dundas Street West.



VIEWING NORTH WEST




VIEWING NORTH EAST



VIEWING NORTH



/// RENDERINGS OF THE NEW DUNBLOOR ROAD //////////////////////////////////////

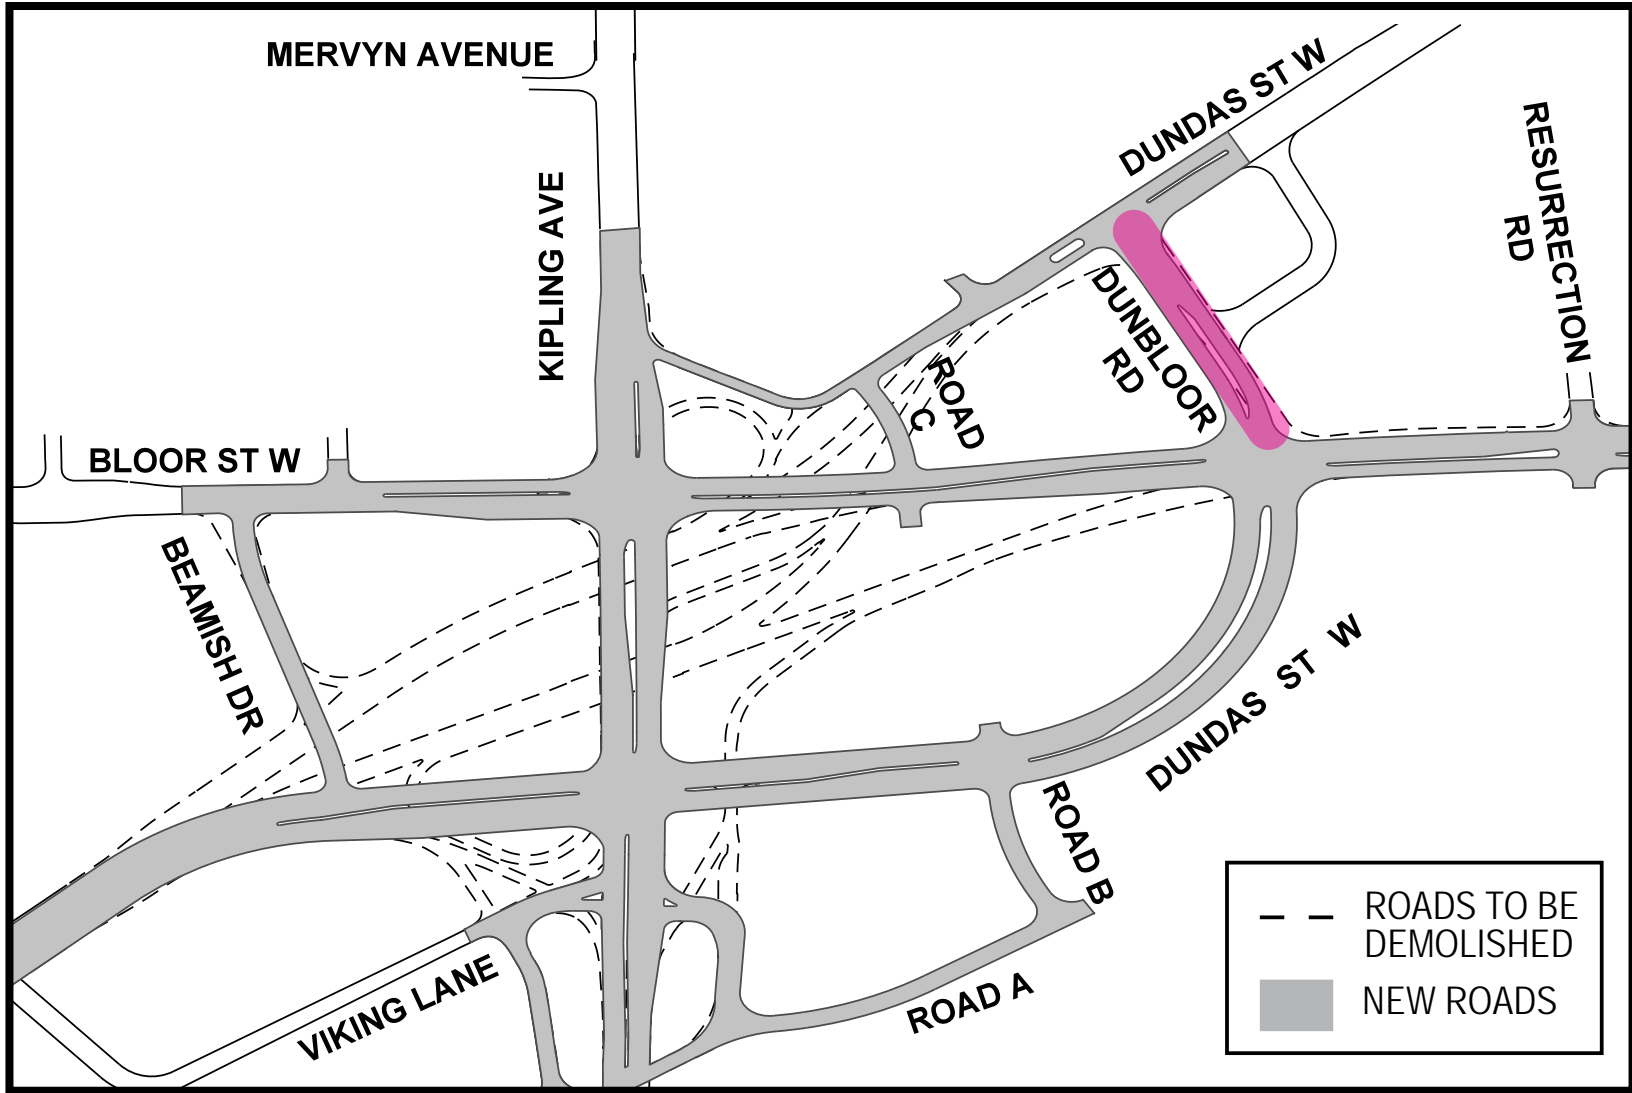

Dunbloor Road will include widened sidewalks, street trees and furniture, and separated bicycle lanes.



| | | | | | | | | | |
|------|------|------|------|------|------|-------|------|------|-------------------|
| 3.3m | 1.2m | 1.7m | 3.5m | 3.5m | 3.0m | 3.35m | 3.3m | 1.5m | MAINTAIN EXISTING |
|------|------|------|------|------|------|-------|------|------|-------------------|