


STAGE ONE


TEMPORARY ASPHALT
SUPERPAVE 12.5
AROUND CATCH BASIN

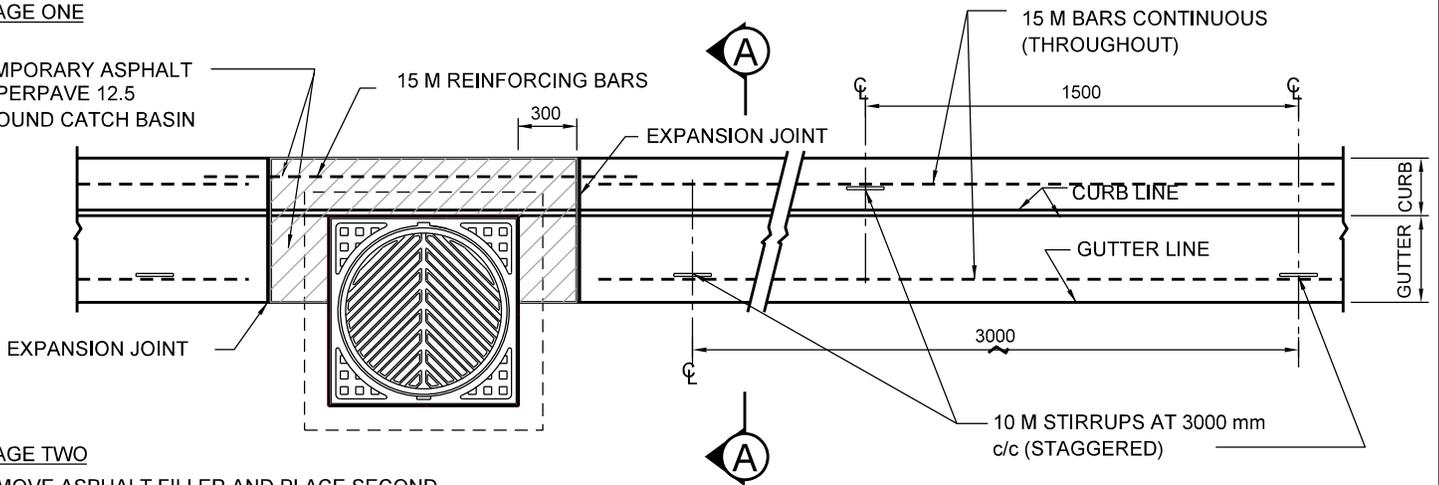


STAGE TWO

REMOVE ASPHALT FILLER AND PLACE SECOND
STAGE OF CURB AND GUTTER.

PLAN

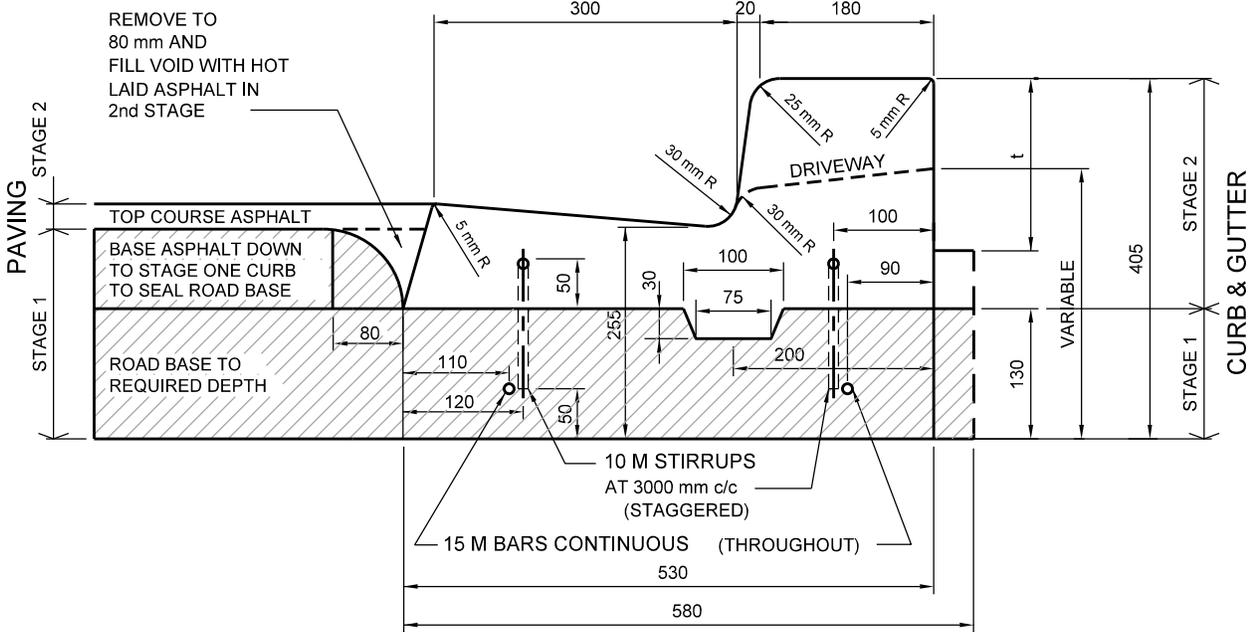

SECTION A - A

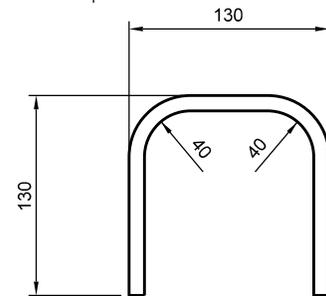

STIRRUPS DETAIL

10 M DEFORMED BAR

NOTES:

1. $t = 130 \text{ mm}, 150 \text{ mm OR } 180 \text{ mm}$ TO SUIT CONCRETE SIDEWALK, CONCRETE BOULEVARD, OR CONCRETE DRIVEWAY MEASURED FROM TOP OF CURB DEPRESSION.
2. CURB CUT END TAPERED 4:1.
3. STAGE-ONE TO BE THOROUGHLY CLEANED TO THE SATISFACTION OF THE CITY PRIOR TO STAGE TWO INSTALLATION.

All dimensions are in millimetres unless otherwise shown.

| | | | | |
|--|--|--|-------------------|----------|
| | ENGINEERING & CONSTRUCTION SERVICES STANDARD DRAWING | | REV 4 | SEP 2019 |
| | TWO - STAGE CURB AND GUTTER | | T-600.07-1 | |
| | | | NTS | SHEET 1 |