


- ① precast concrete panel 'A' see detail 8a
- ② poured concrete slab
- ③ 200 x 200 unit paver insert detail in progress*
- ④ soil cells as approved by the City of Toronto

- ⑤ bituminous board between precast panel and concrete slab
- ⑥ 75mm PVC drain pipe detail in progress*
- ⑦ curb as specified
- ⑧ tree planting area

- ⑨ fill gap between precast panel and concrete slab with HPB
- ⑩ concrete ledge to accommodate stone or concrete curb as specified

landscaped area

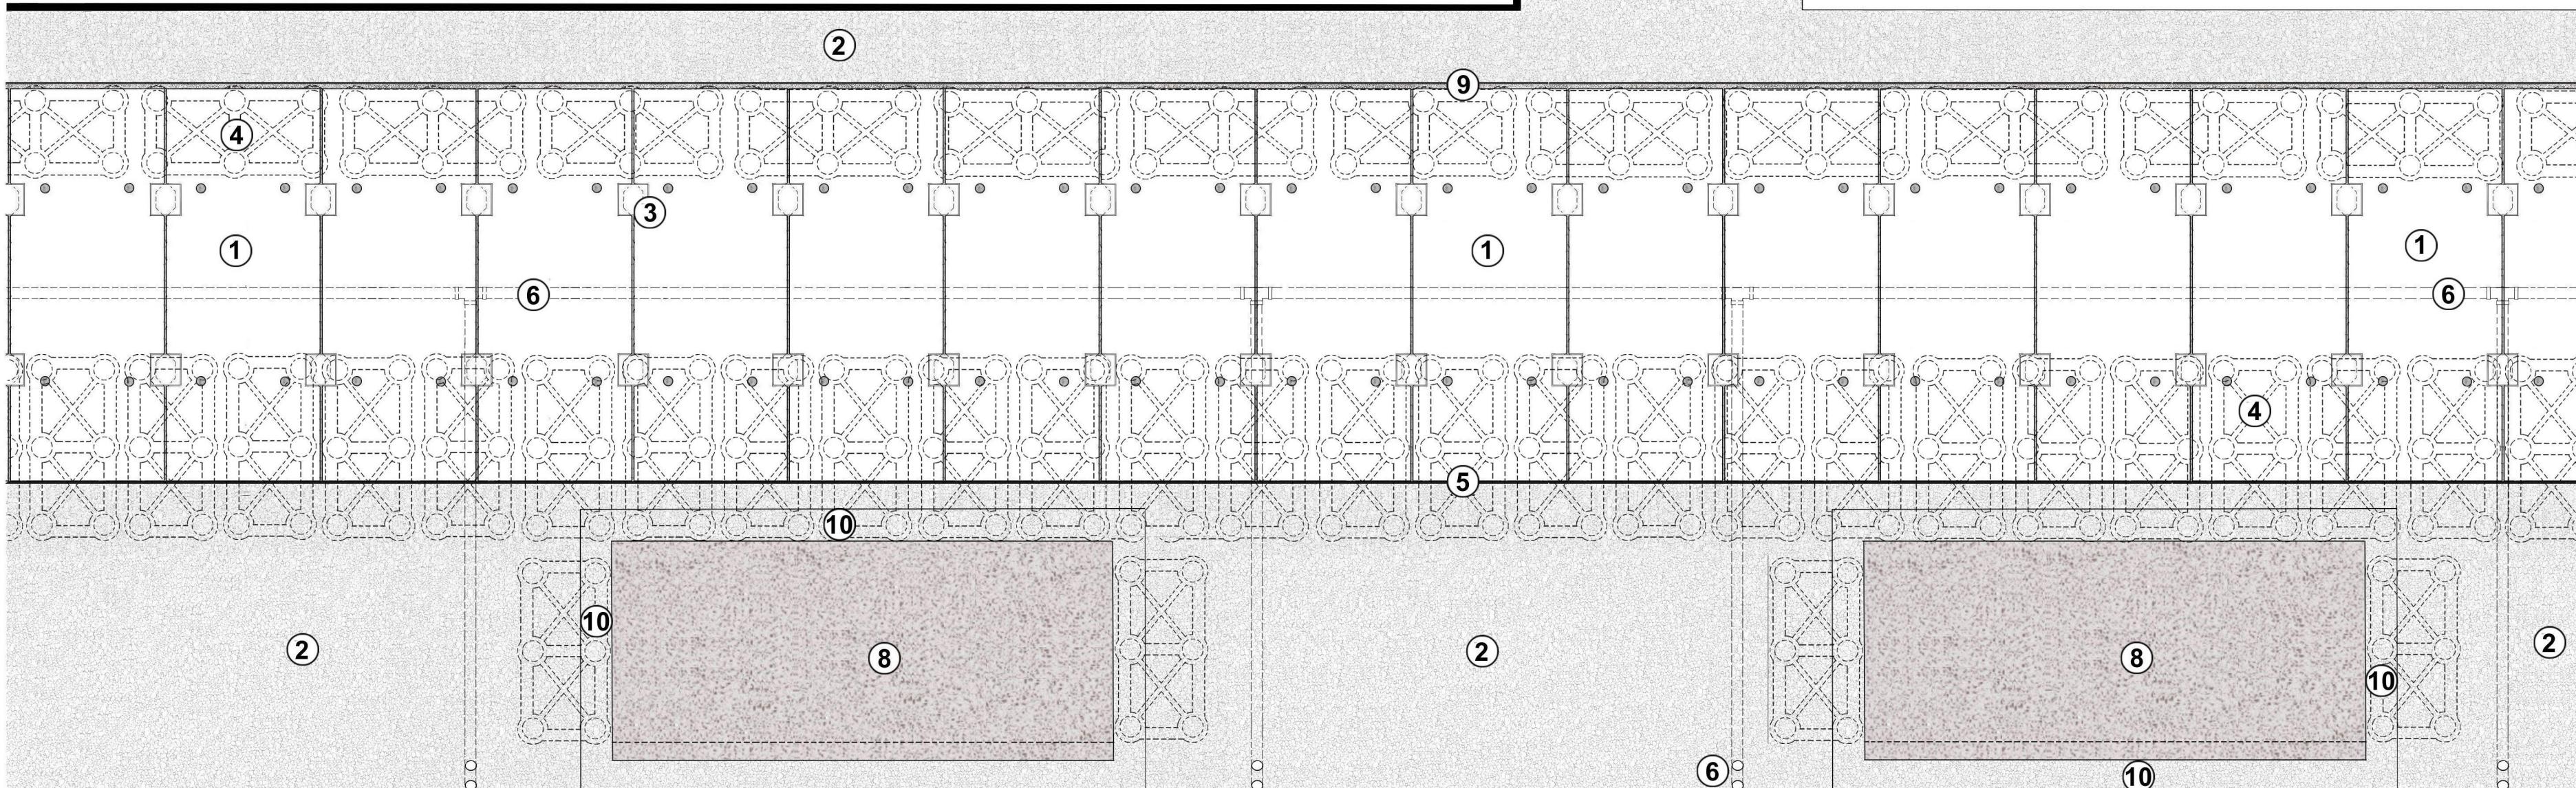

• face of curb

recommended spacing **8.0 M**

note: Spacing may vary due to site conditions.

*Contact project manager for details

Tree Planting Details

T - PCP series

precast panel and soil cell layout

Date: June 2019

Revised:

Dwg. by: PS



T - PCP 1.0 - 3a