
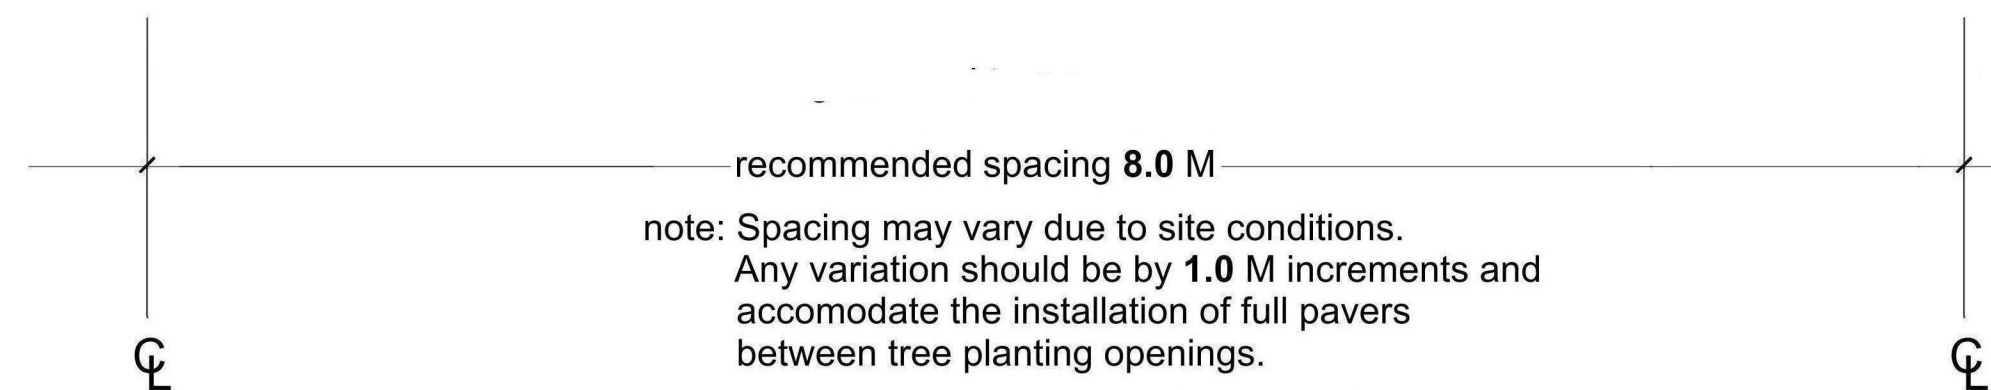


- | | | | |
|----------------------------|---|--|---|
| ① unit pavers as specified | ⑧ unit paver insert | ⑬ geotextile as specified by soil cell manufacturer | ⑰ 75mm pvc drain pipe see detail in progress* |
| ② 100mm trench drain | ⑨ HPB between precast panel and concrete slab | ⑭ soil cells as approved by the City of Toronto | ⑱ geotextile patch over drain |
| ③ curb wall | ⑩ poured concrete slab | ⑮ concrete footing | ⑲ 19mm bituminous board between precast panel and concrete slab |
| ④ planting area | ⑪ 100mm concrete leveling bed | ⑯ granular 'A' backfill and sub-base for concrete slab | ⑳ geogrid as specified by soil cell manufacturer |
| ⑤ 30mm HPB bedding | ⑫ polyethelene sheet | | |
| ⑥ geotextile as specified | | | |
| ⑦ precast concrete panel | | | |

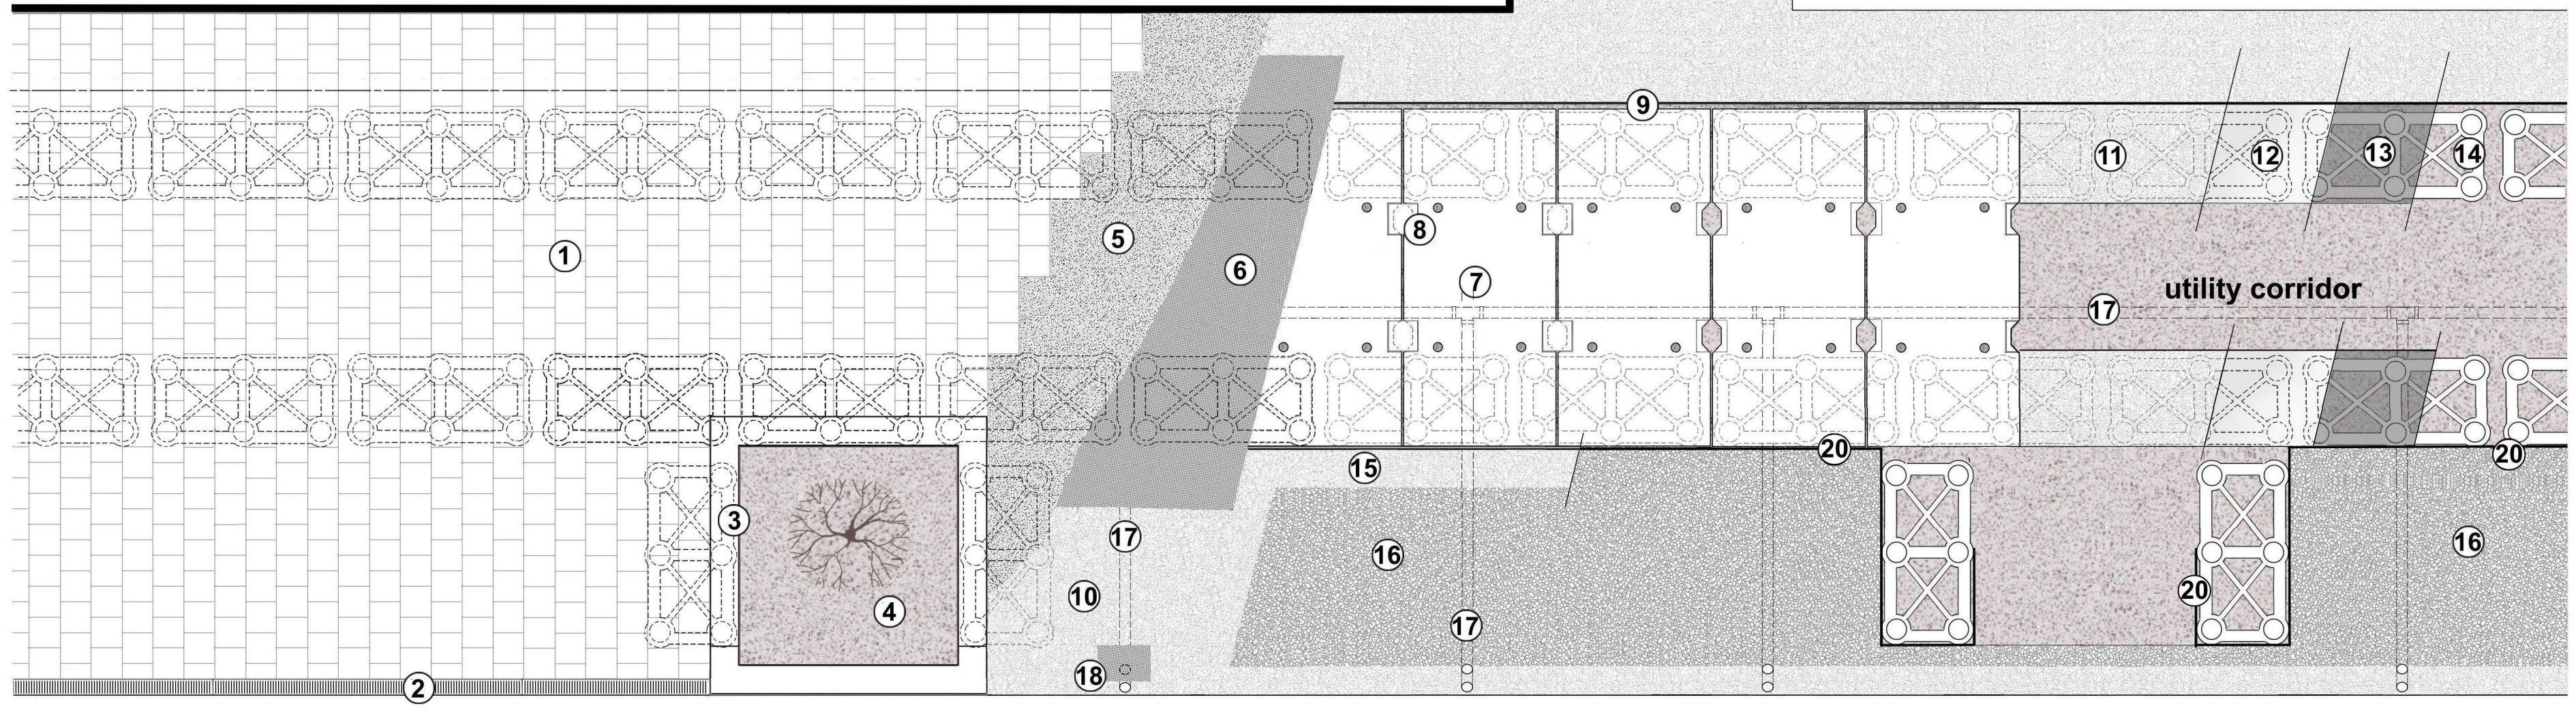

*Contact project manager for details

Tree Planting Details T - PCP series	assembly plan		Date: June 2019	T - PCP 2.0 - 2a
			Revised:	
			Dwg. by: PS	