

- 1

soil cells as approved by the City of Toronto

2

geogrid as specified by soil cell manufacturer

3

granular 'A' backfill

4

soil as specified

5



tree planting area

6

75mm PVC drain pipe at 2000m c/c
detail in progress*

7

see soil cell manufacturer's specification for gap detail
- note: dimensions assume a 1200 x 600 soil cell units
check approved soil cell manufacturer for unit sizes
clearance maximums and installation specifications.
detail in progress*

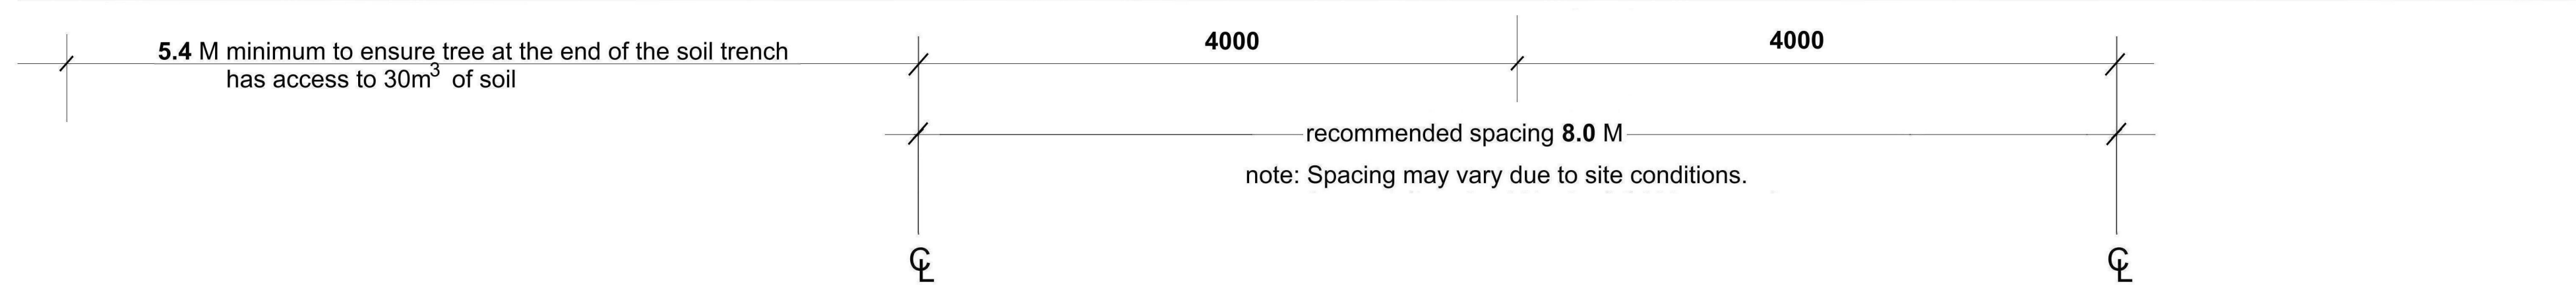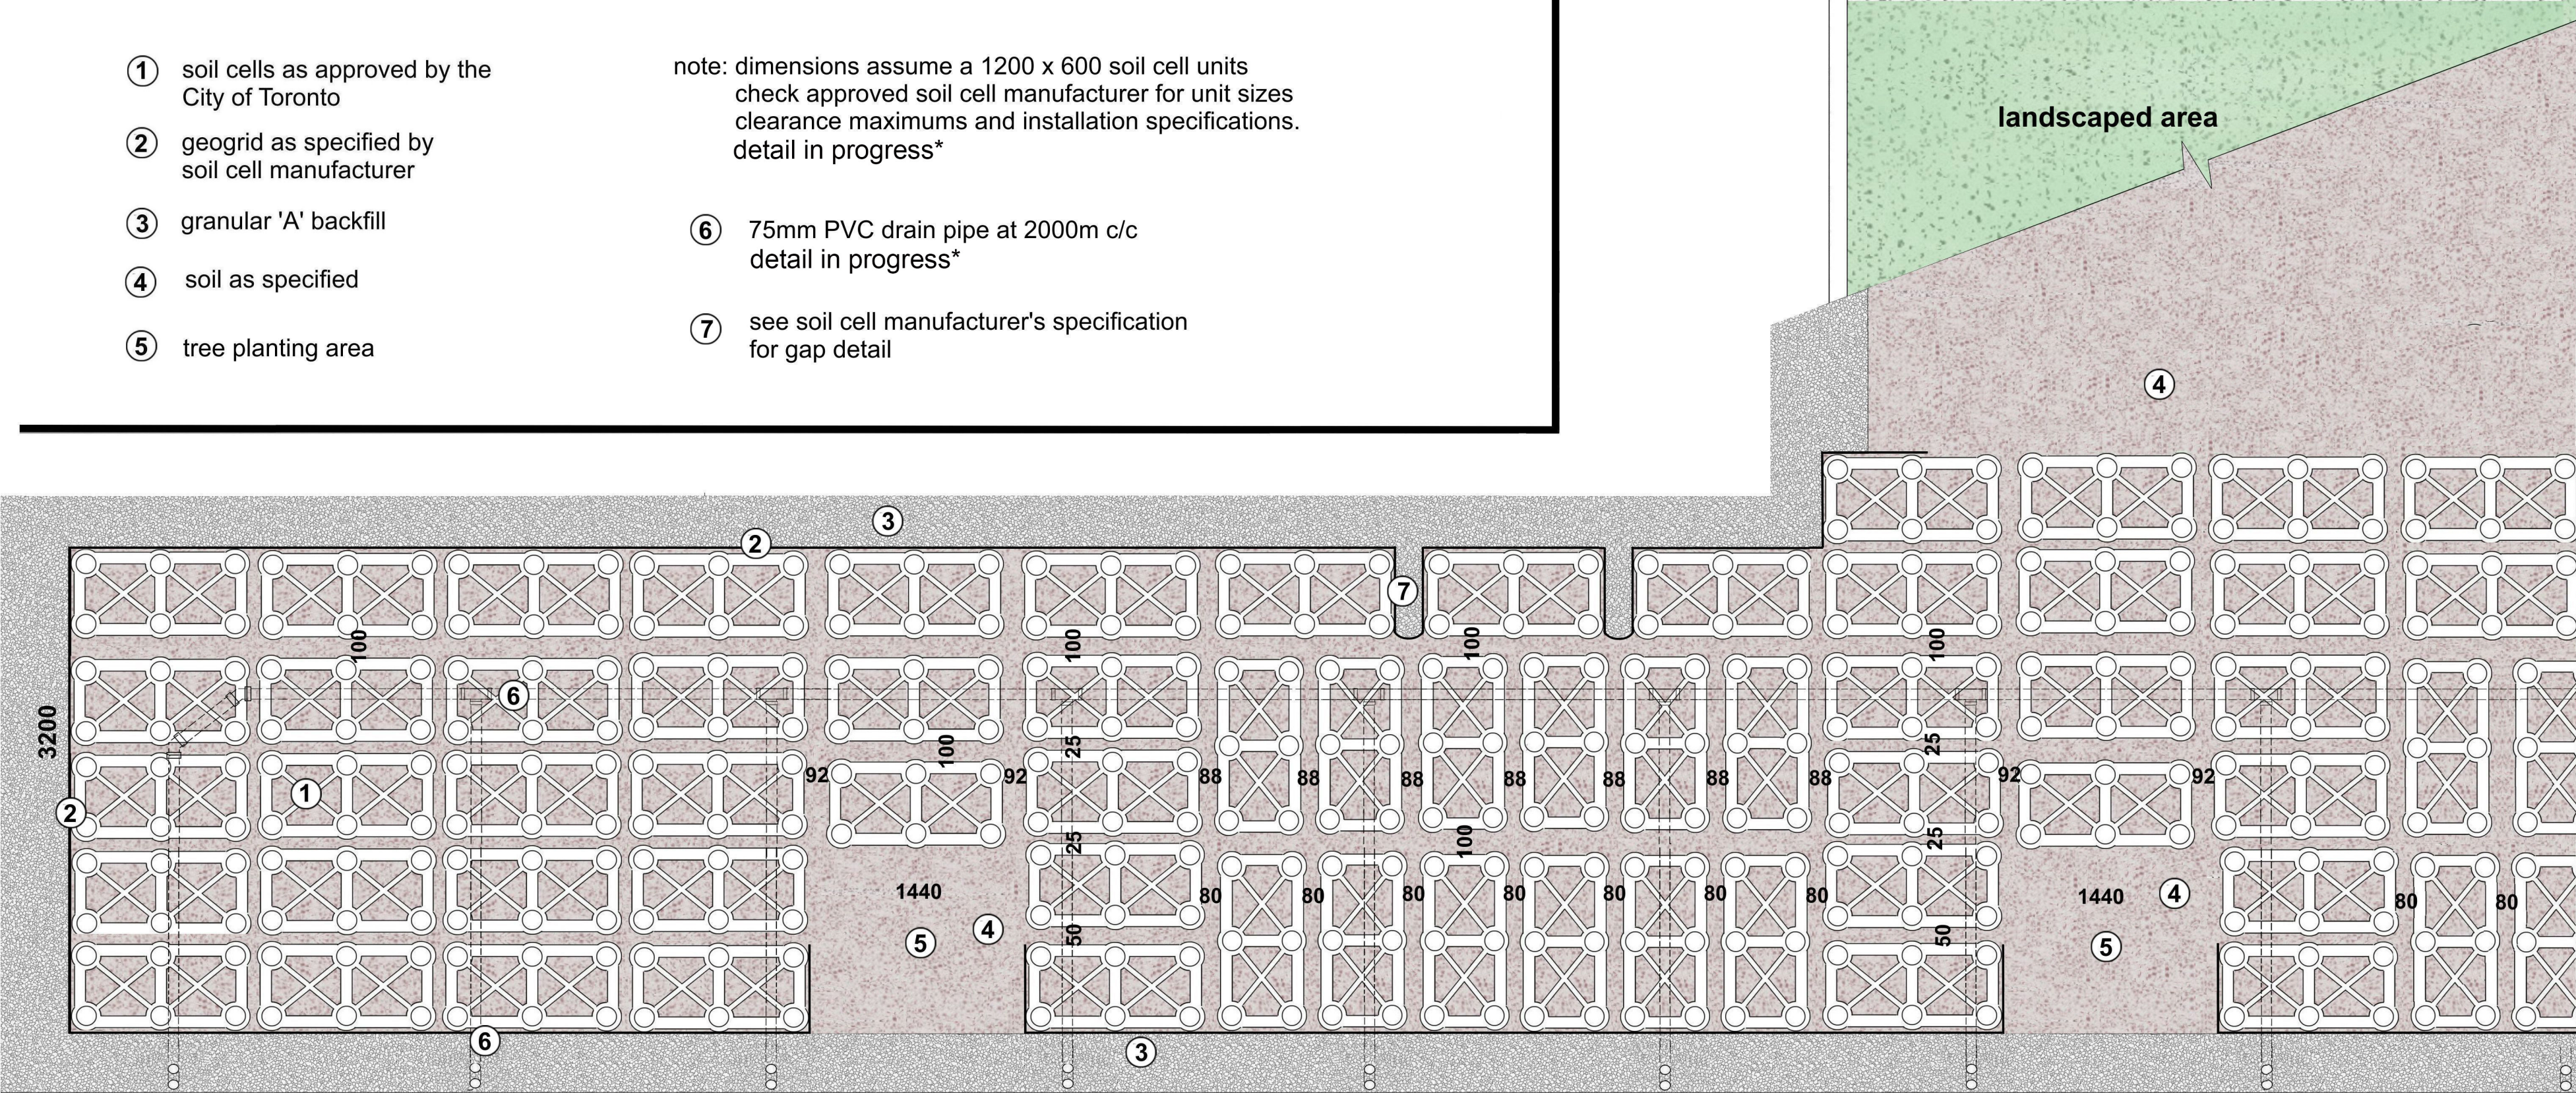

*Contact project manager for details

Tree Planting Details	soil cell layout plan	Date: June 2016	TORONTO
		Revised:	
		Dwg. by: PS	
T - CIP series			T-CIP 2.0 - 4a