

- ① 150mm concrete slab

② granular 'A'

③ geotextile as specified by soil cell manufacturer

④ soil cells as approved by the City of Toronto

⑤ geogrid as specified by soil cell manufacturer

⑥ granular 'A' backfill

⑦ soil as specified



⑧ 100 x 300 unit paver as specified

⑨ 100mm trench drain detail in progress*

⑩ concrete or stone curb as specified detail in progress*

⑪ tree planting area

⑫ 75mm pvc drain pipe detail in progress*

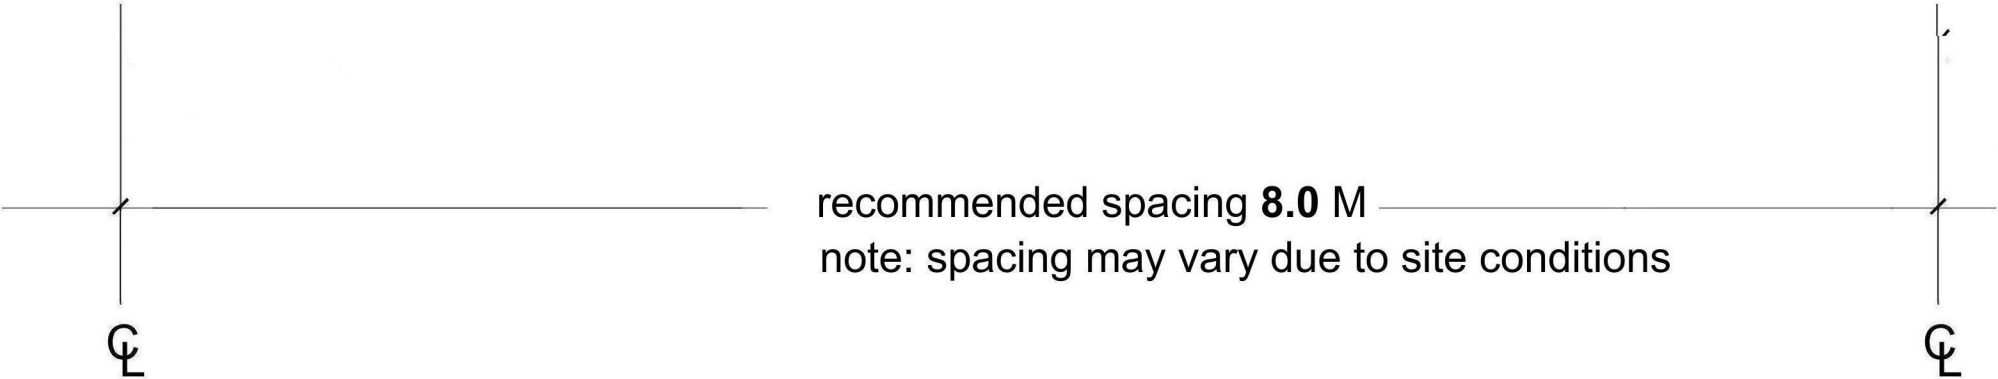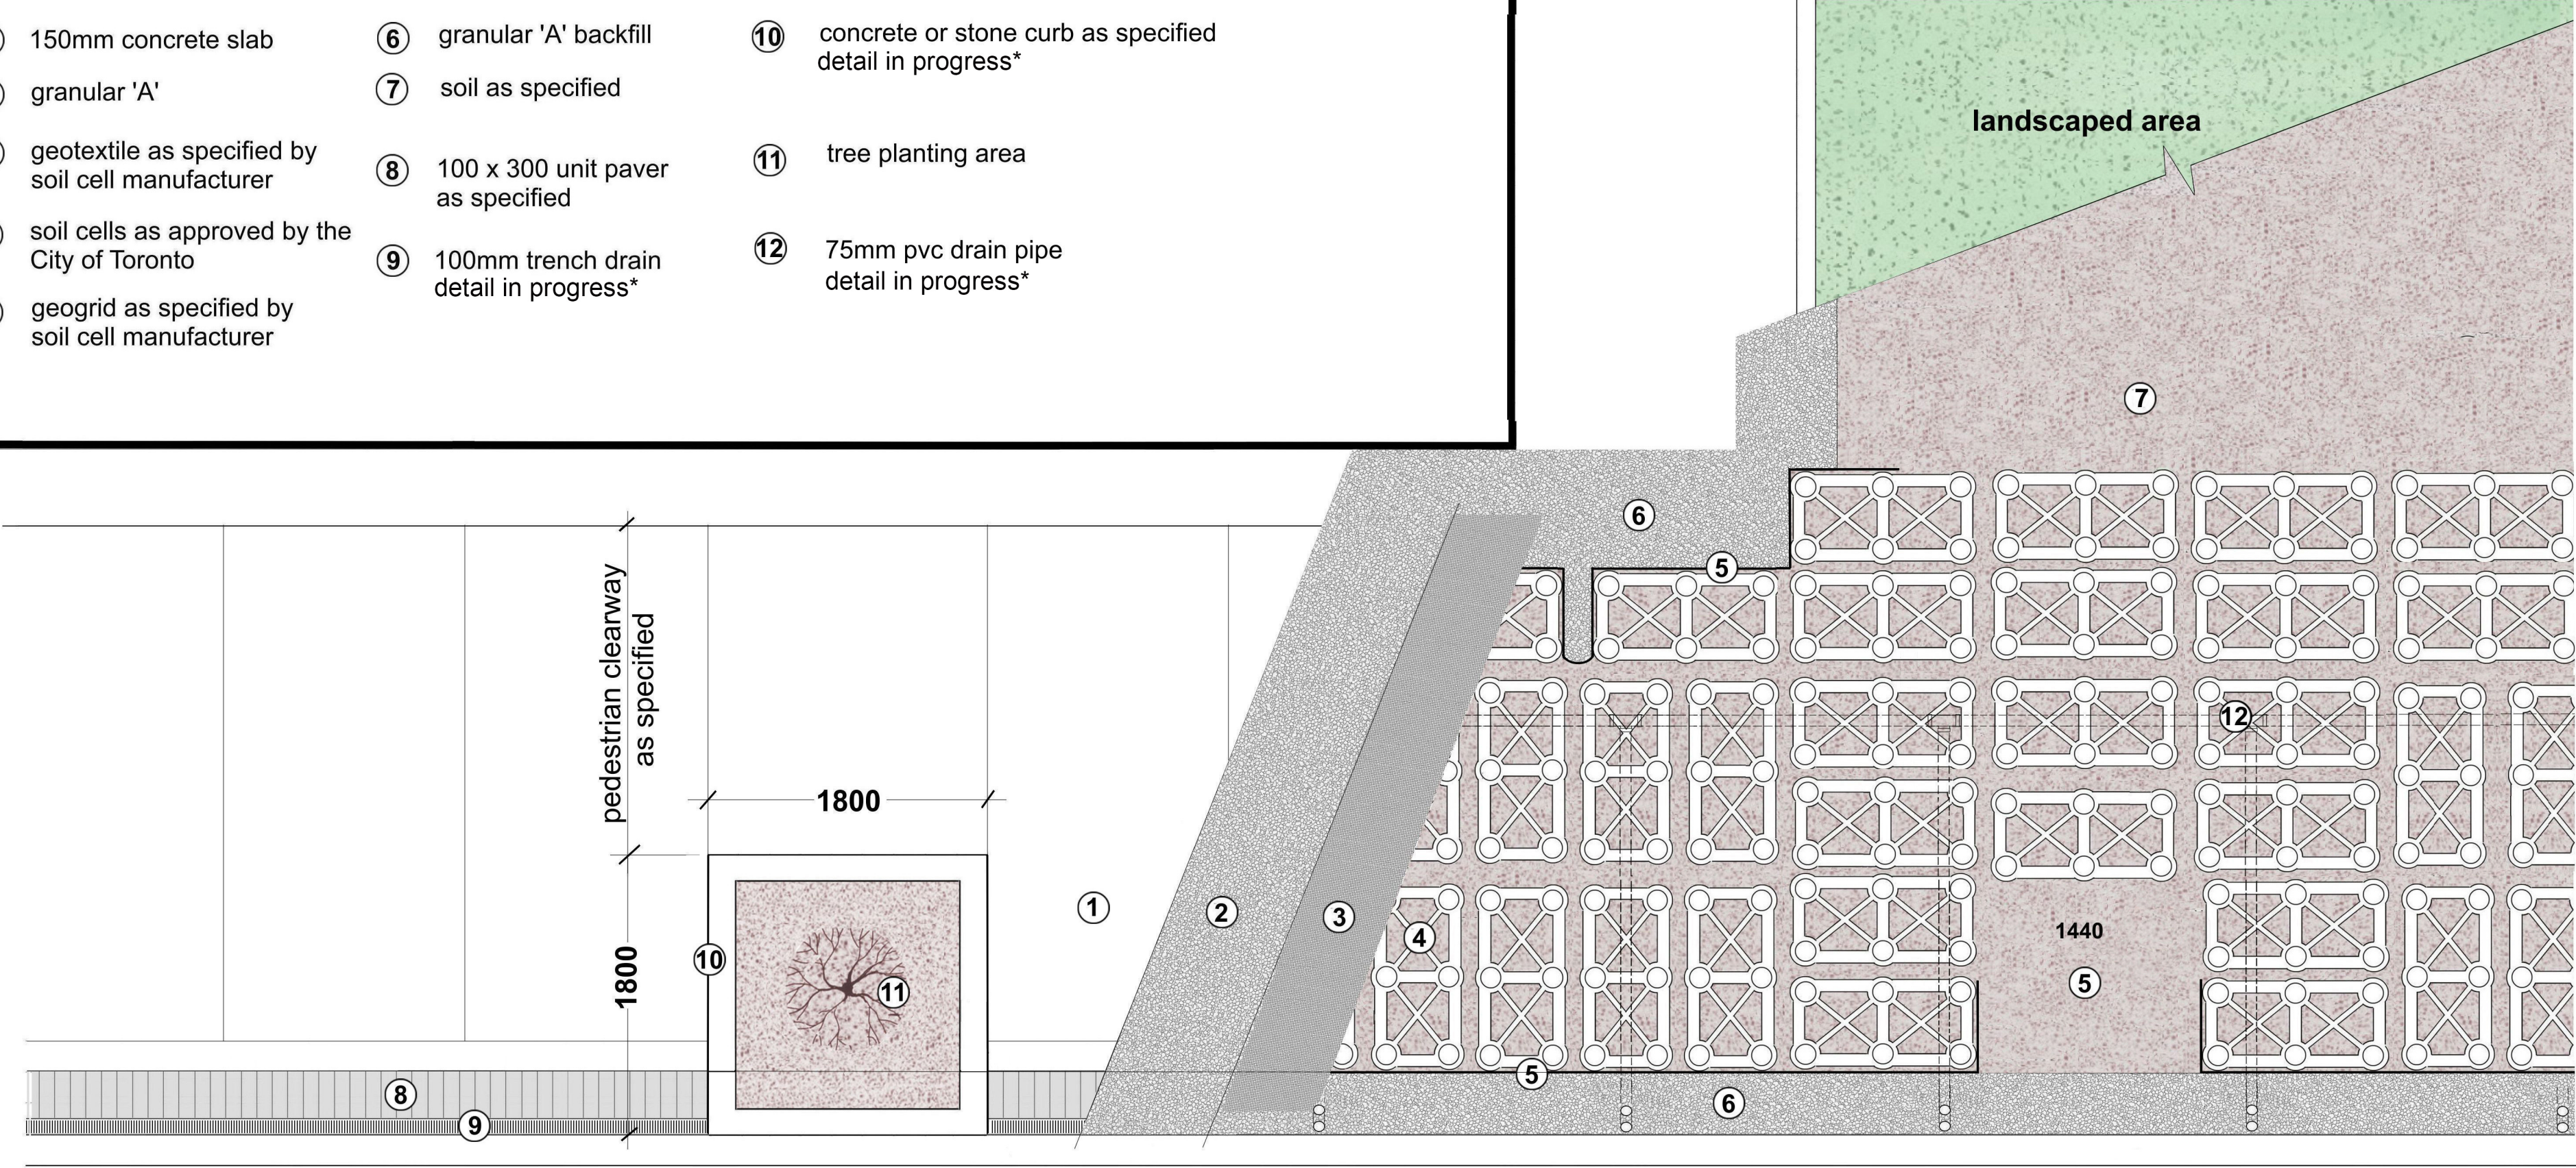

*Contact project manager for details

Tree Planting Details

T - CIP series

assembly plan

Date: June 2016

Revised:

Dwg. by: PS



T-CIP 2.0 - 2a