
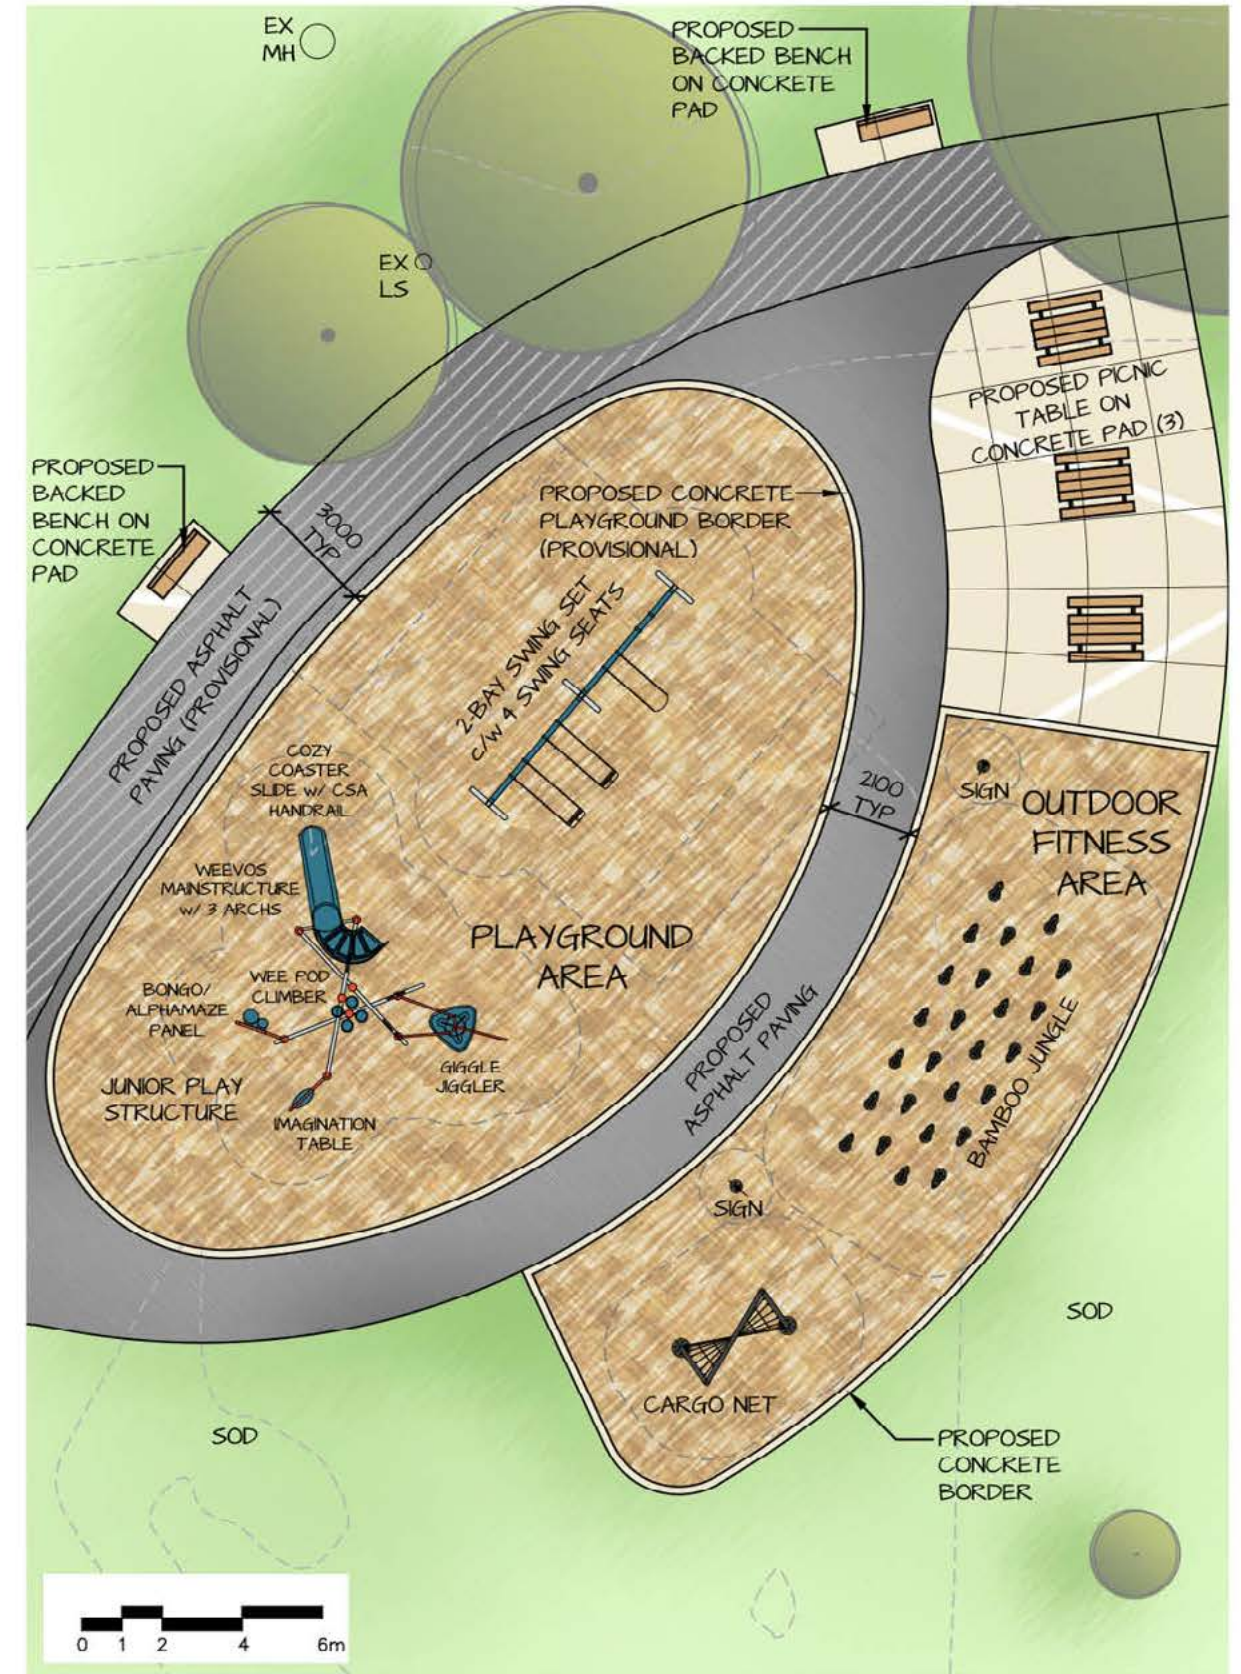


# OPTION 2 - PLAYGROUND AND OUTDOOR FITNESS AREA PLAN ENLARGEMENT

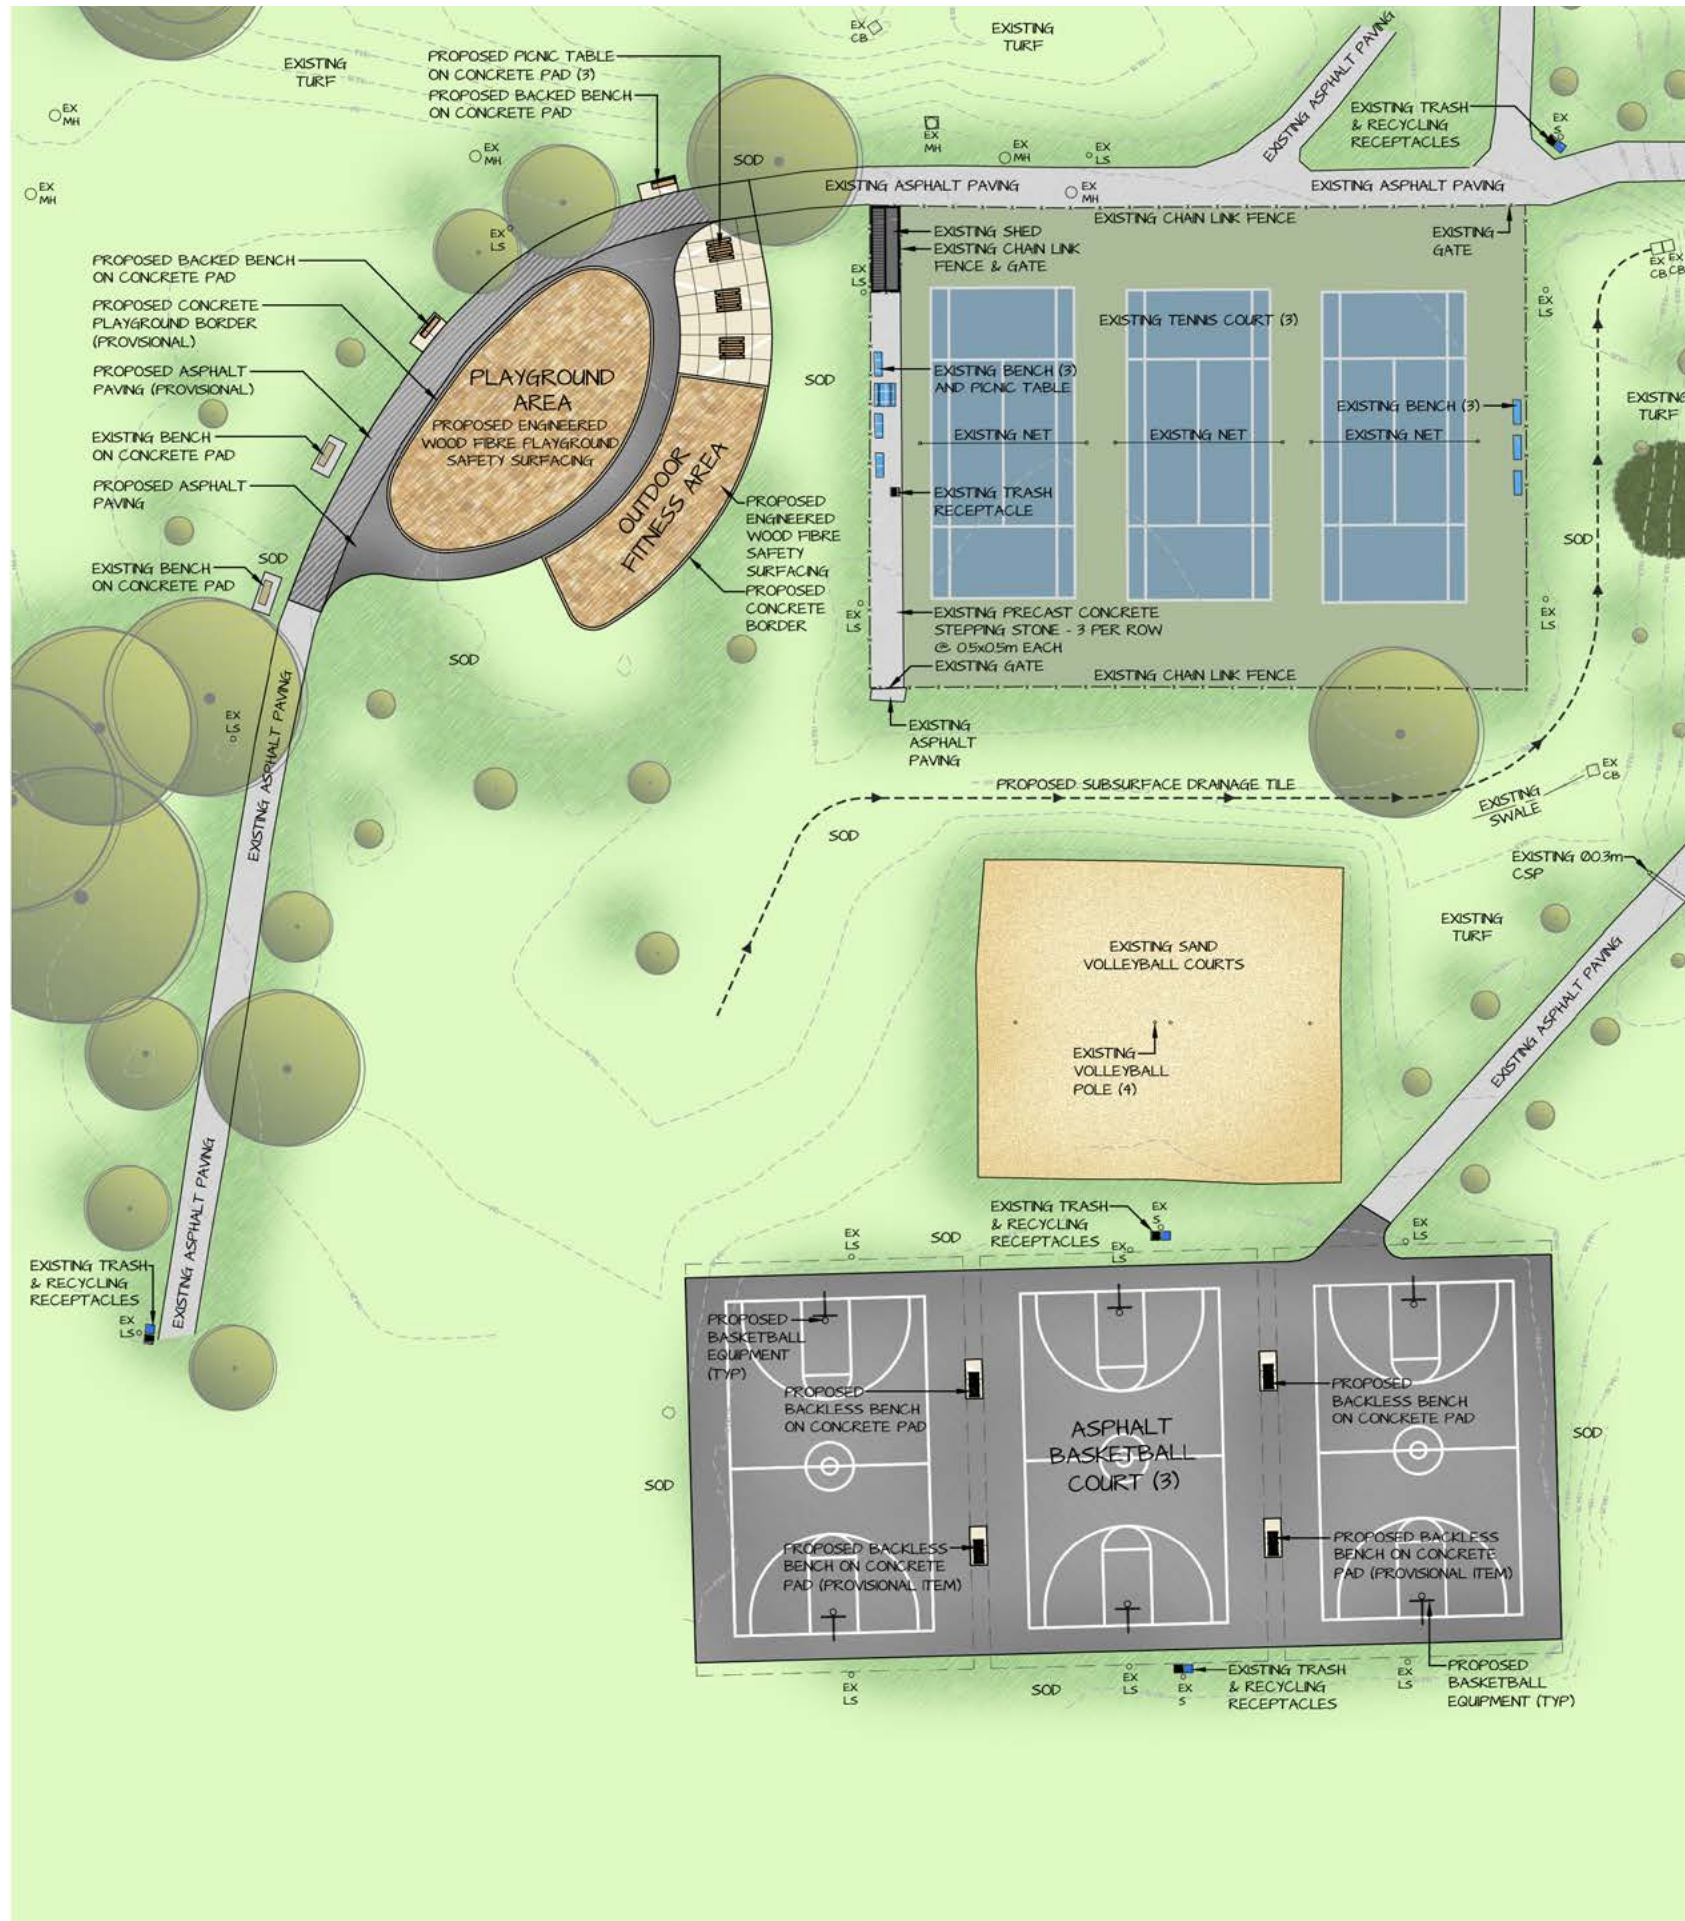

# **CONCEPT OPTION 2 - DESCRIPTION**

Key features:

## **A playground area complete with:**

- Engineered wood fibre safety surfacing
- Accessible ramp
- Concrete border (provisional; budget permitting)
- Junior play equipment and swings

## **An outdoor fitness area complete with:**

- Engineered wood fibre safety surfacing
- Accessible ramp
- Concrete border
- Obstacle course style of outdoor fitness equipment

## **New asphalt pathway connections**

**Repaving of a section of the existing asphalt pathway (provisional; budget permitting)**

**Backed benches for seating and gathering area with concrete pavement and picnic tables by the playground and outdoor fitness area**

**Addressing the surface drainage issue through the installation of subsurface drainage tile connecting to an existing catch basin on site**

**Three (3) new asphalt basketball courts and goals and backless benches for seating**

# OPTION 2 - PLAY EQUIPMENT


VIEW #1



VIEW #2



# OPTION 2 - ENLARGEMENT

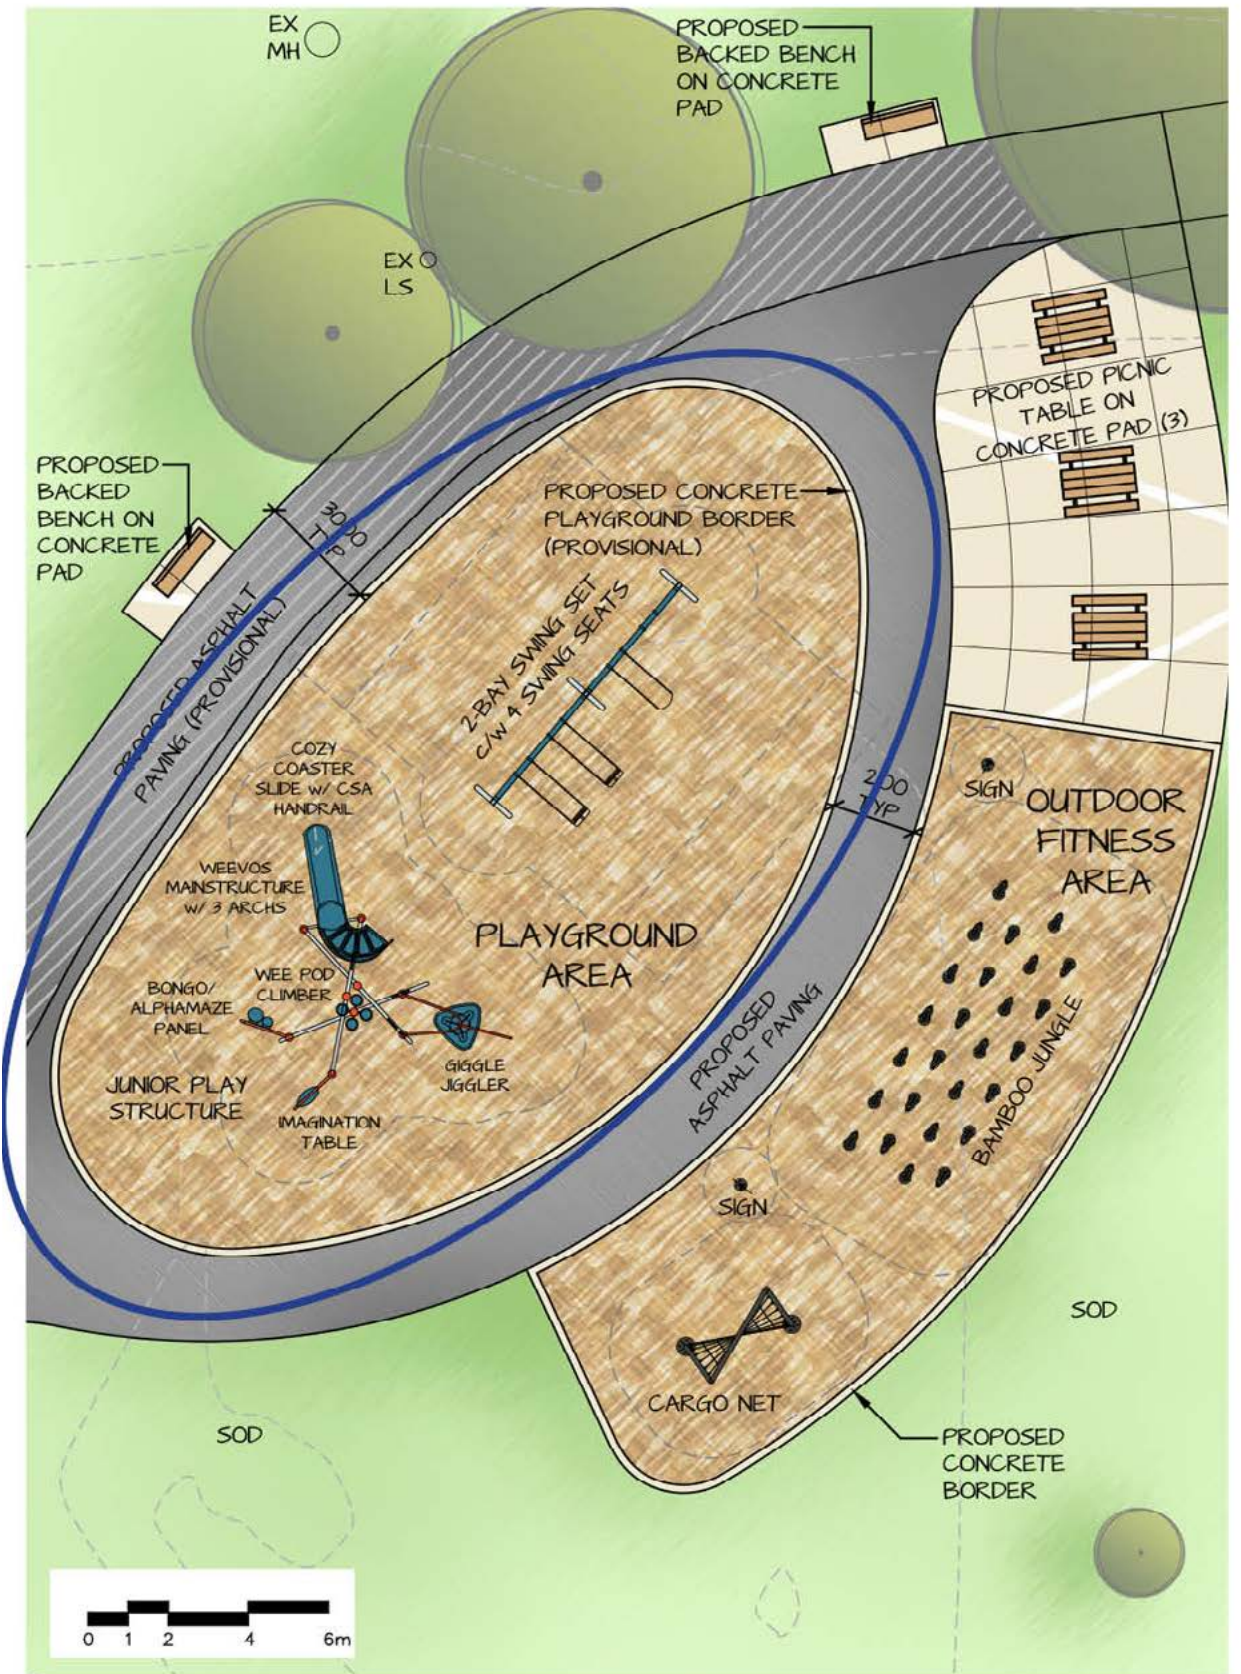

# PLAY EQUIPMENT OPTION 2 - DESCRIPTION

The following equipment is proposed as part of Concept Option 2:

## **Play Equipment:**

Junior play structure

Swing set complete with 4 swing seats (1 belt seats, 2 tot seats, and 1 inclusive seat)

## **Outdoor Fitness Equipment:**

- Cargo Net
- Bamboo Forest
- Basketball Equipment:
- Asphalt basketball courts with new goals

# OPTION 2 - FITNESS EQUIPMENT




**CARGO NET**





**BAMBOO FOREST**

# OPTION 2 - ENLARGEMENT

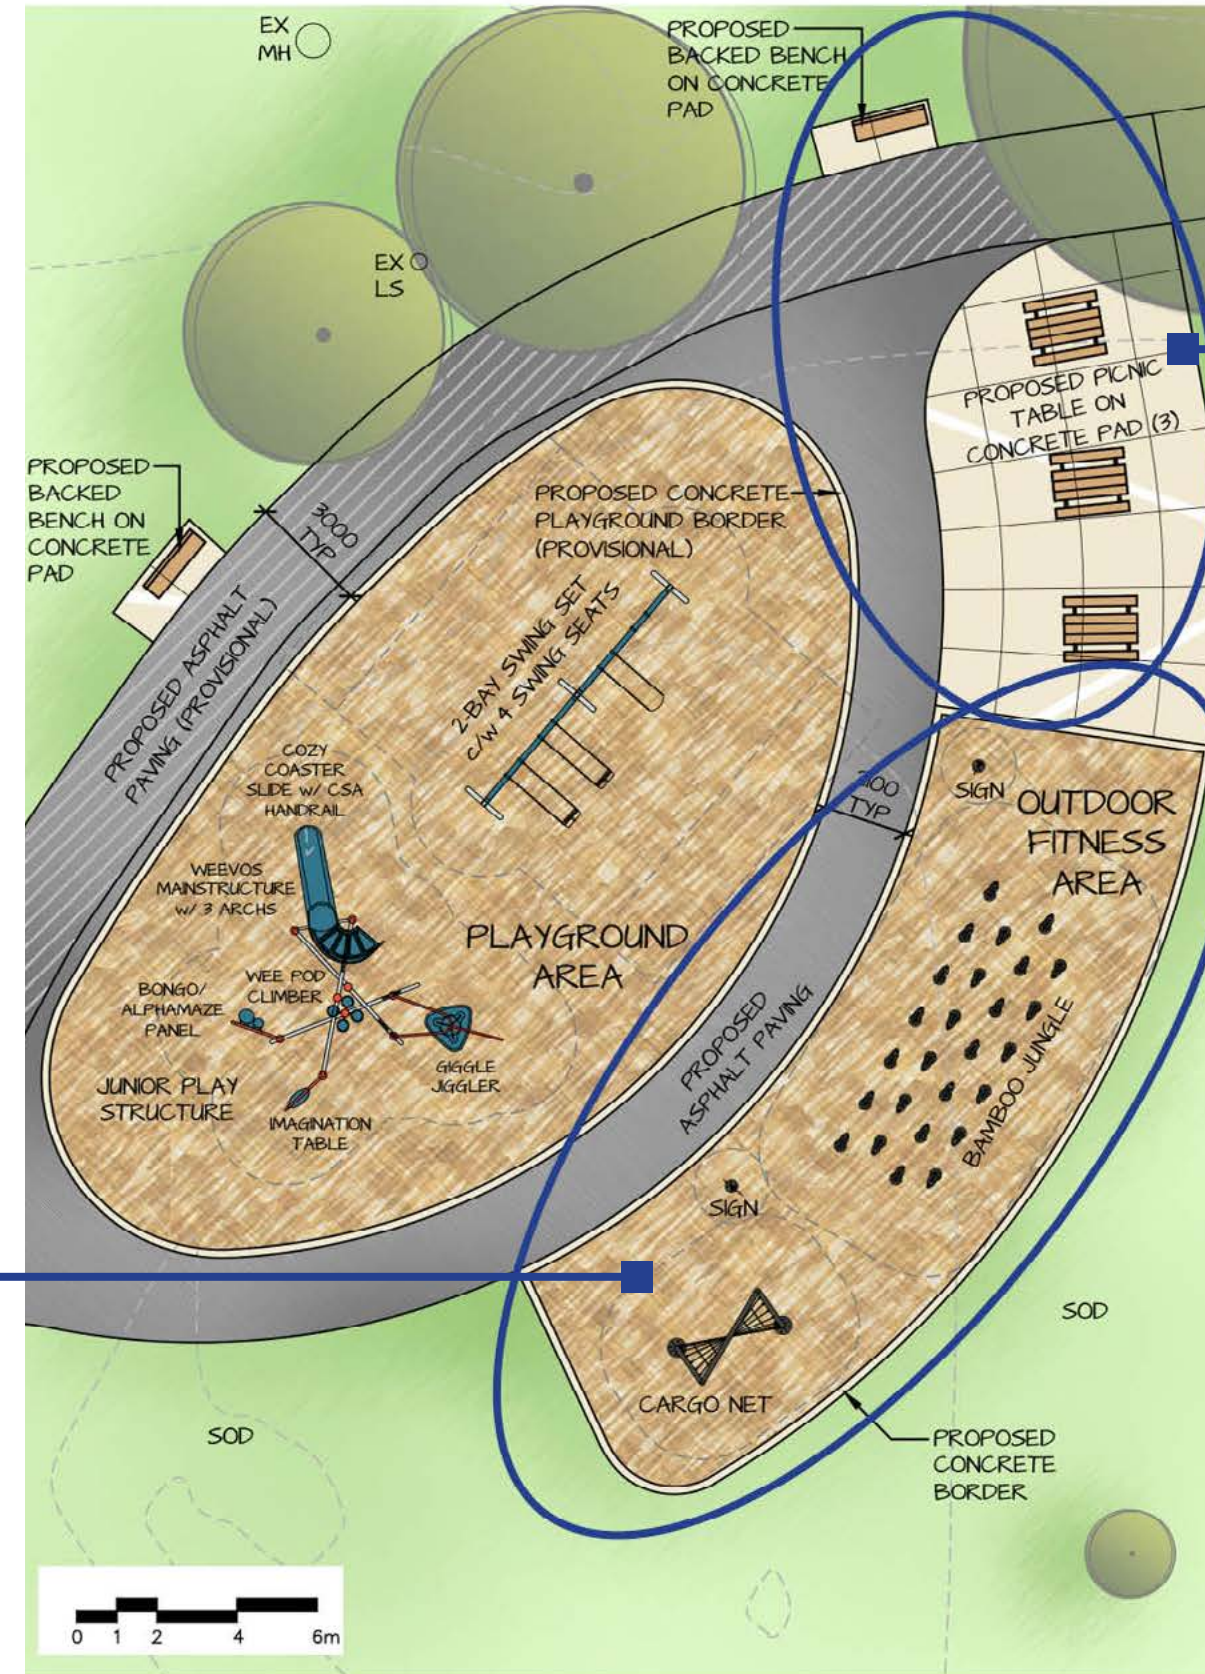

**ACCESSIBLE BENCHES AND PICNIC TABLES**

# OPTION 2 - BASKETBALL EQUIPMENT

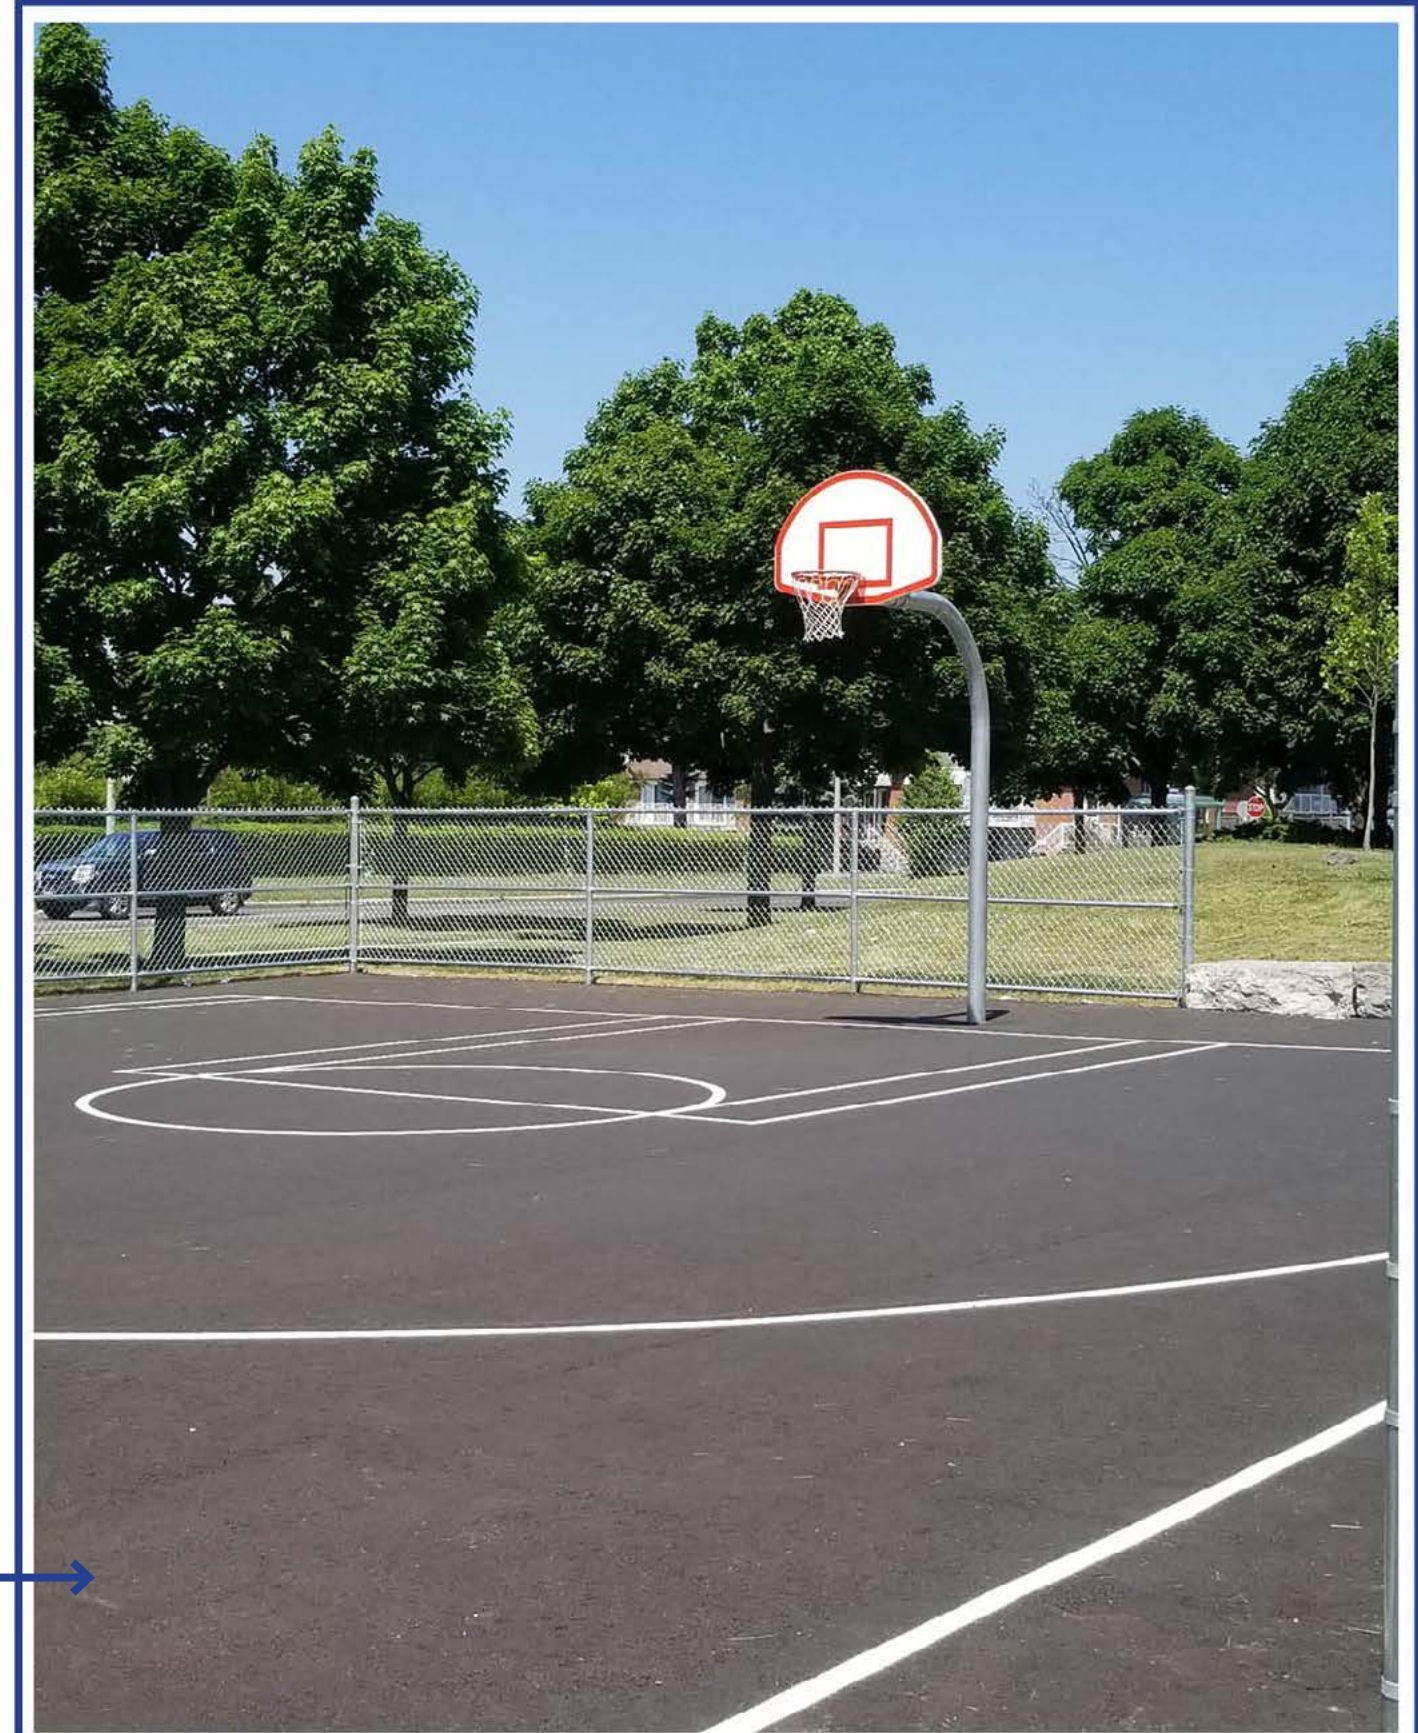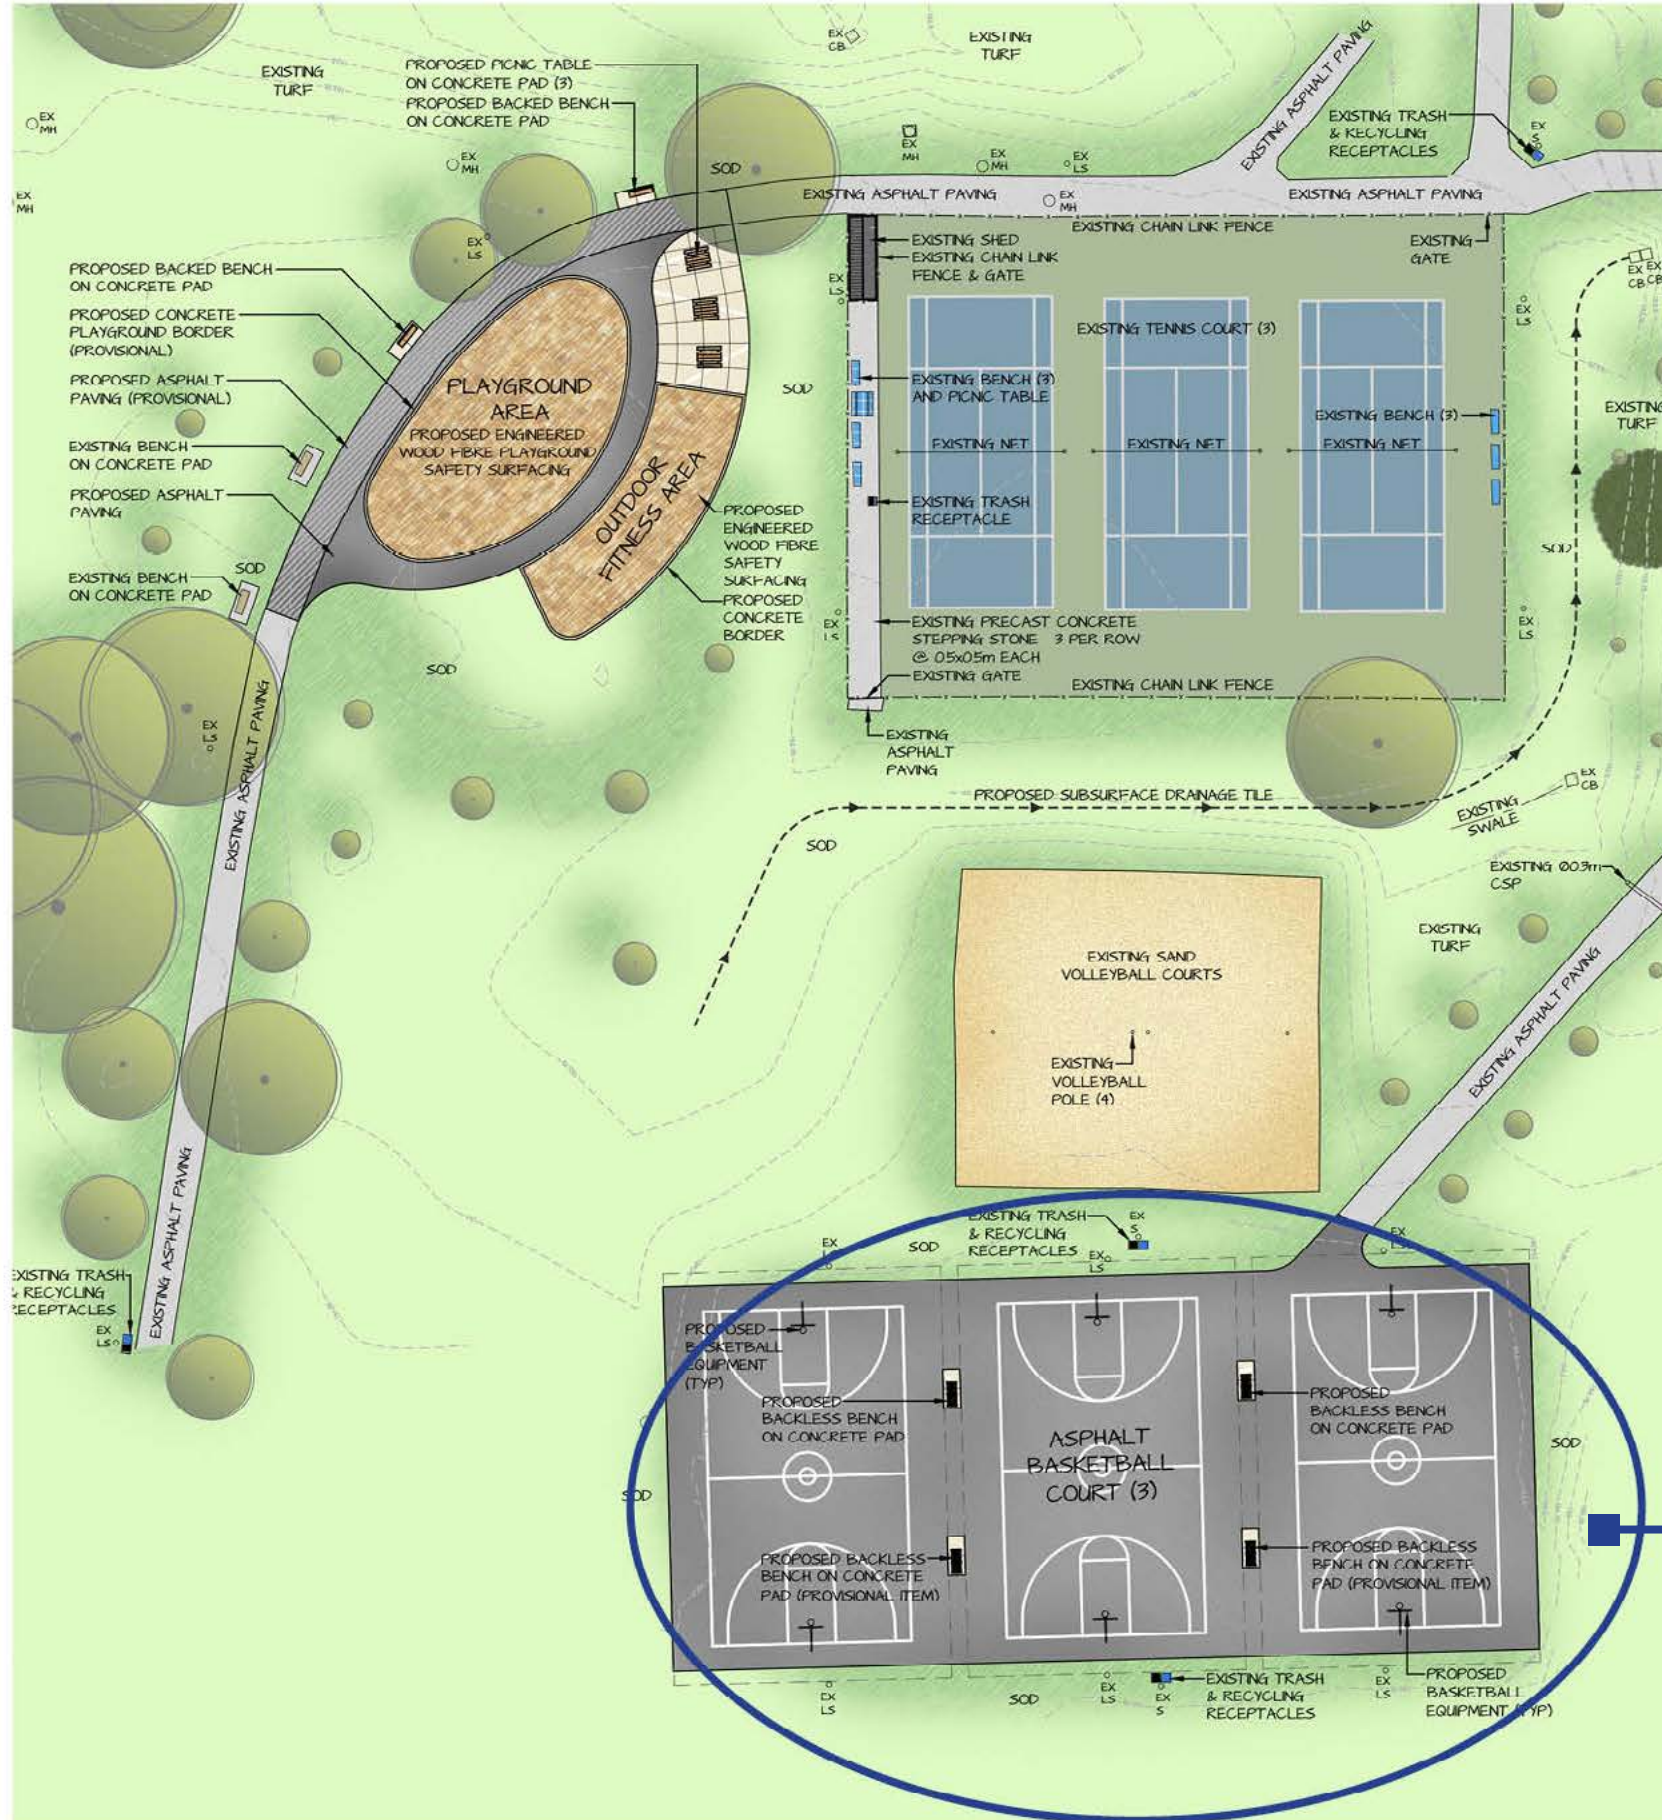

THREE ASPHALT BASKETBALL COURTS