


LEGEND

- RAISED AREA
- SPEED HUMP MARKING AS PER T-504.02
- TWSI AS PER T-310.030-10
- ALL WAY STOP SIGN

NOTES

- A. STANDARD SPACE BETWEEN TOP OF RAMP AND CROSSWALK IS 0.25 m. WIDTH VARIES FOR SKEWED INTERSECTIONS.
- B. REFER TO CITY OF TORONTO-PAVEMENT STRUCTURAL DESIGN MATRIX.

PLAN

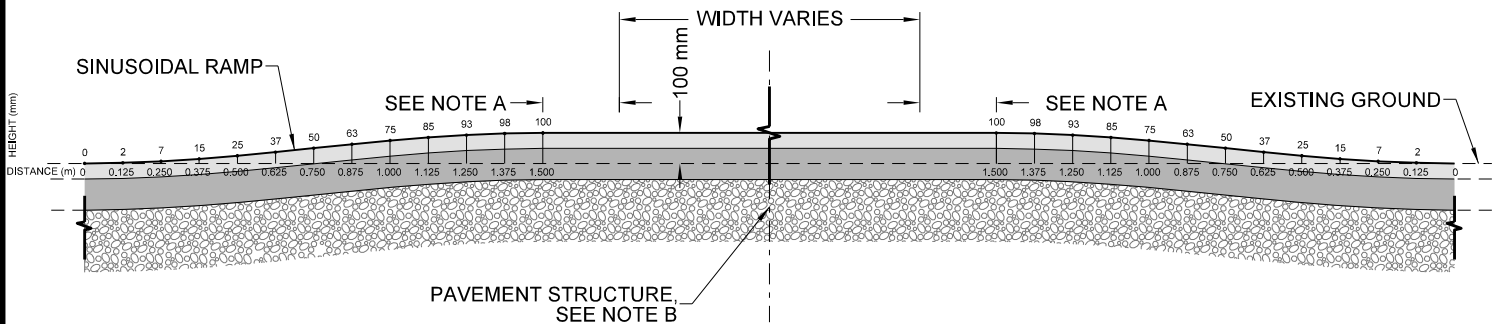

SECTION A-A

N.T.S.

ENGINEERING & CONSTRUCTION SERVICES STANDARD DRAWING

REV 0

JAN 2021



RAISED ONE-WAY STREET INTERSECTION

T-310.030-14

NTS

SHEET 1