


PLAN

NOTES

- A. STANDARD SPACE BETWEEN TOP OF RAMP AND CROSSWALK IS 0.25 m. WIDTH VARIES FOR SKEWED INTERSECTIONS.
- B. REFER TO CITY OF TORONTO-PAVEMENT STRUCTURAL DESIGN MATRIX.

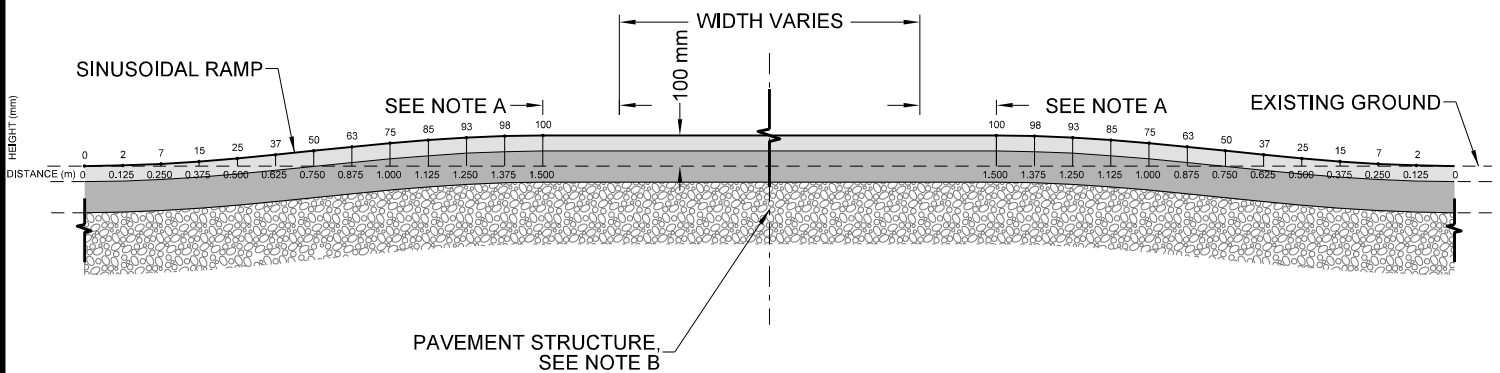

SECTION A-A

N.T.S.

	ENGINEERING & CONSTRUCTION SERVICES STANDARD DRAWING		REV 0	JAN 2021	
	RAISED INTERSECTION			T-310.030-13	
				NTS	SHEET 1