

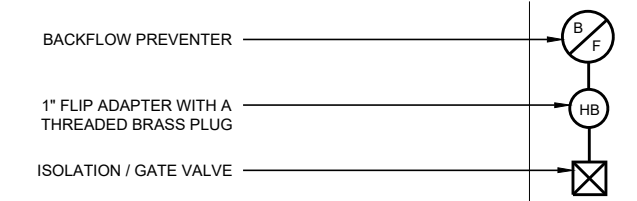


**IRRIGATION CONFIGURATION SCHEMATIC**

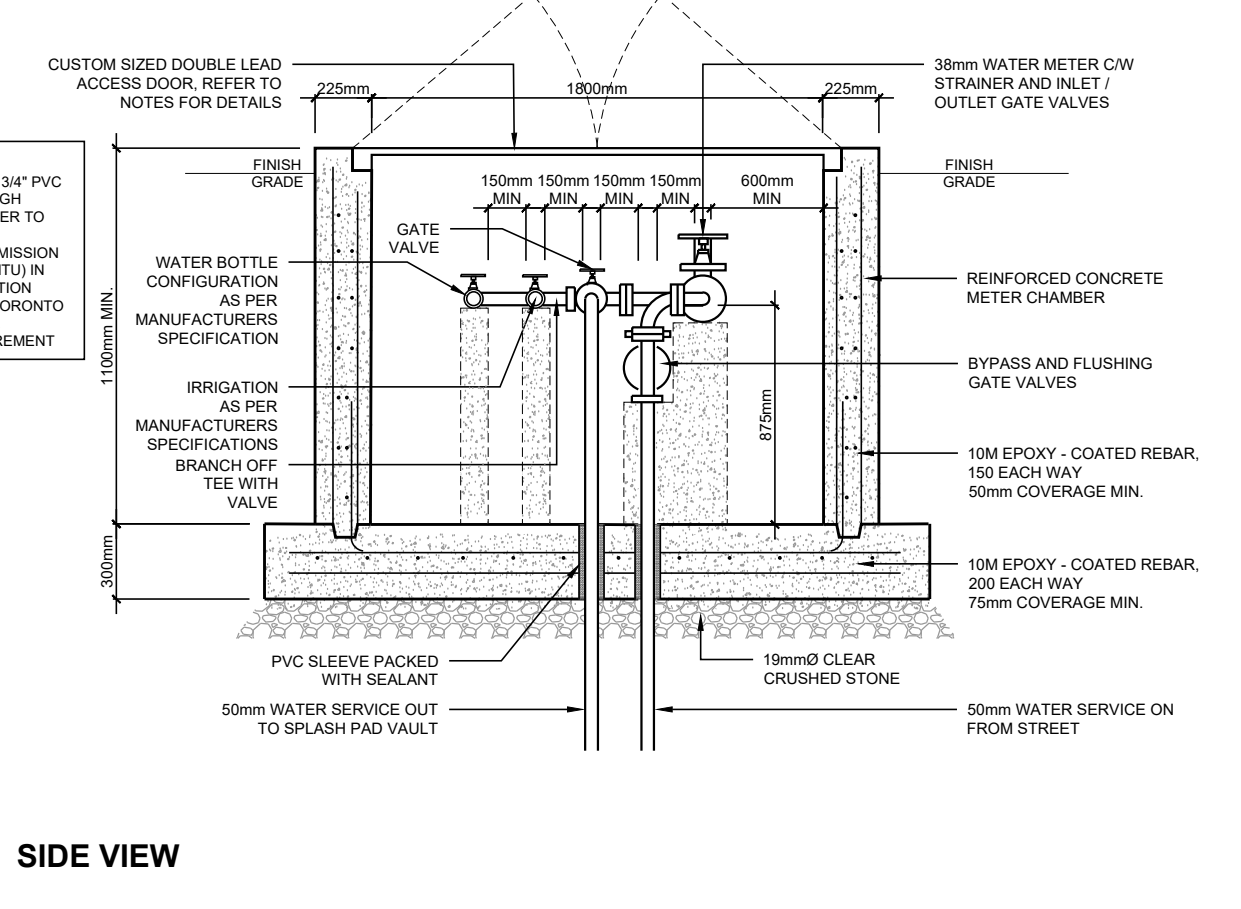

**WATER BOTTLE / FOUNTAIN CONFIGURATION SCHEMATIC**

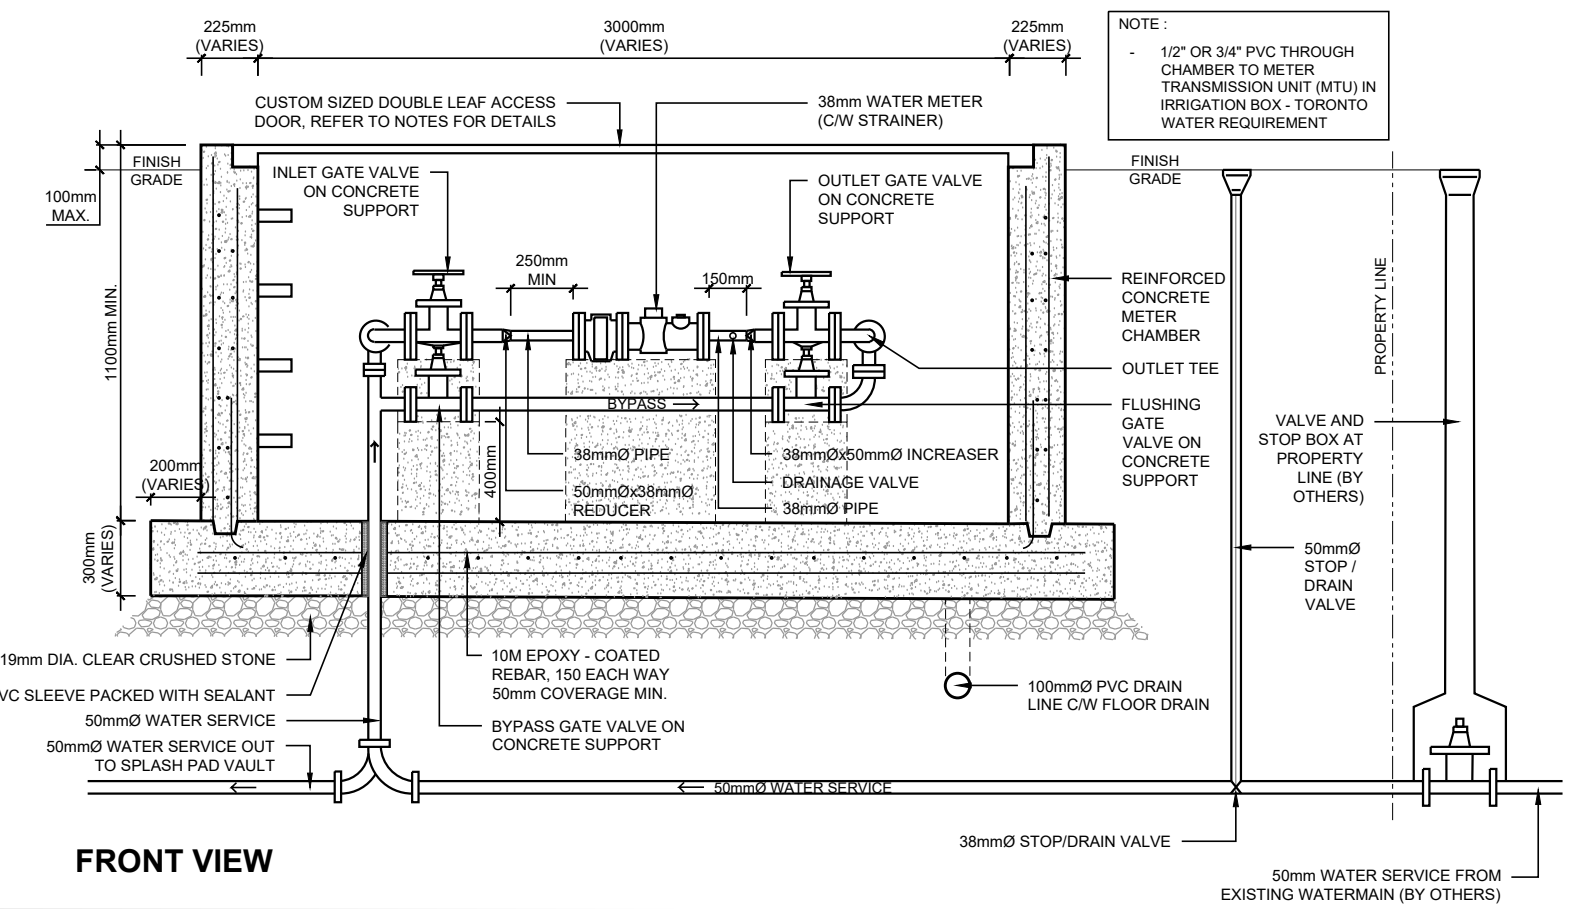

PARKS, FORESTRY & RECREATION STANDARD DRAWING

REV 0 MAR 2021



**PIPING LAYOUT IN SHALLOW METER VAULT with 50 mm WATER SERVICE PIPE DETAIL**

**T-1130.030**

NTS SHEET 1