


PLAN VIEW

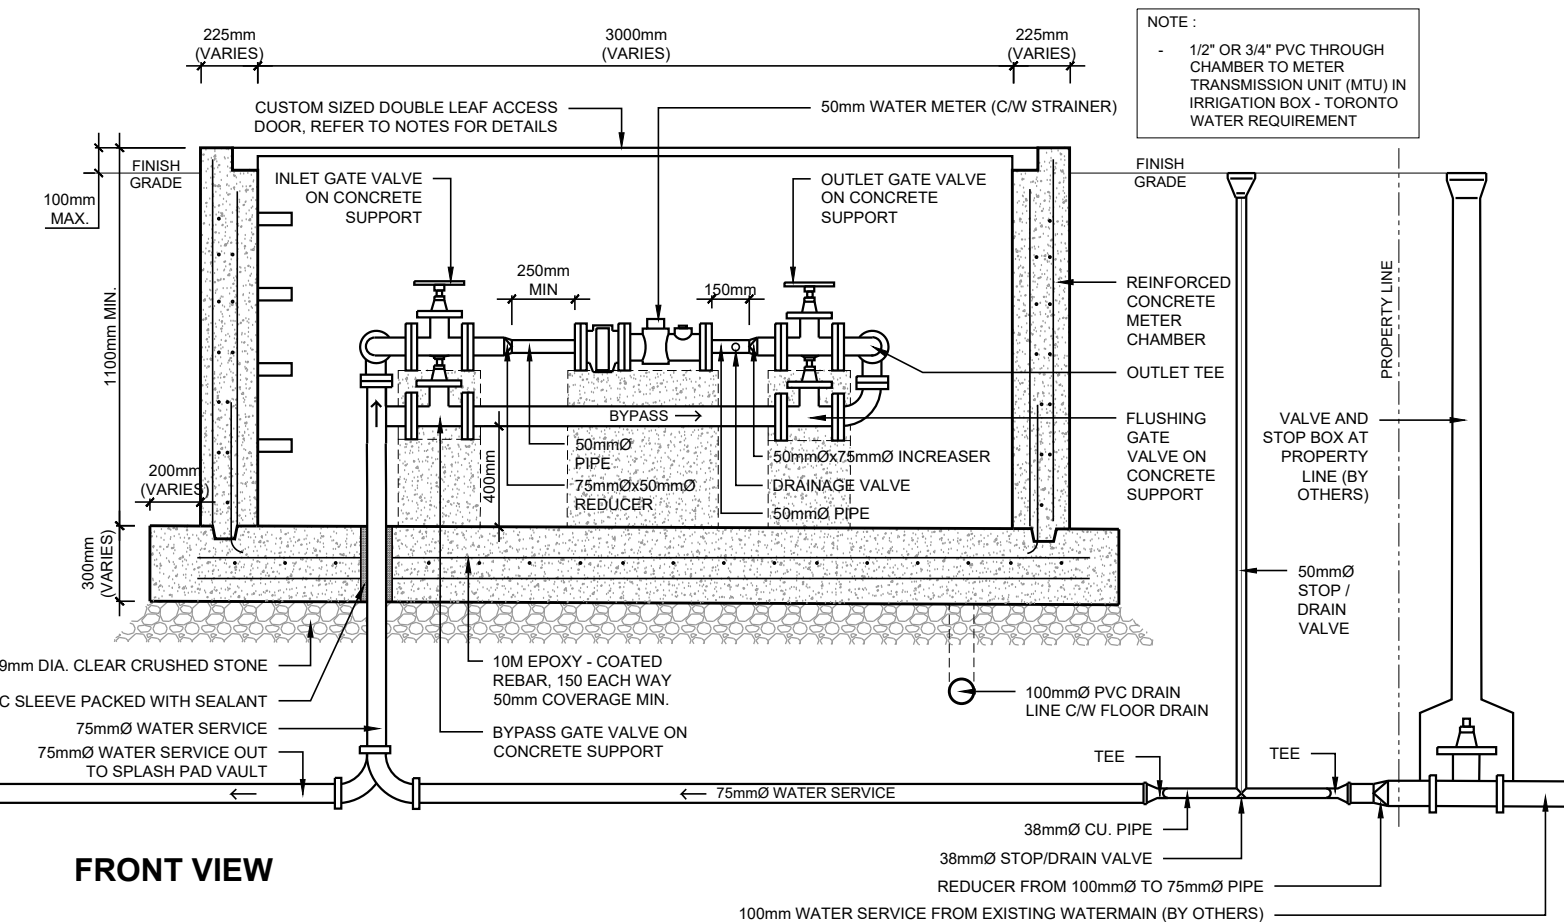

FRONT VIEW

SIDE VIEW

PARKS, FORESTRY & RECREATION STANDARD DRAWING

**PIPING LAYOUT IN SHALLOW METER VAULT with
75 - 100 mm WATER SERVICE PIPE DETAIL**

REV 0 MAR 2021

T-1130.031

NTS SHEET 1

